
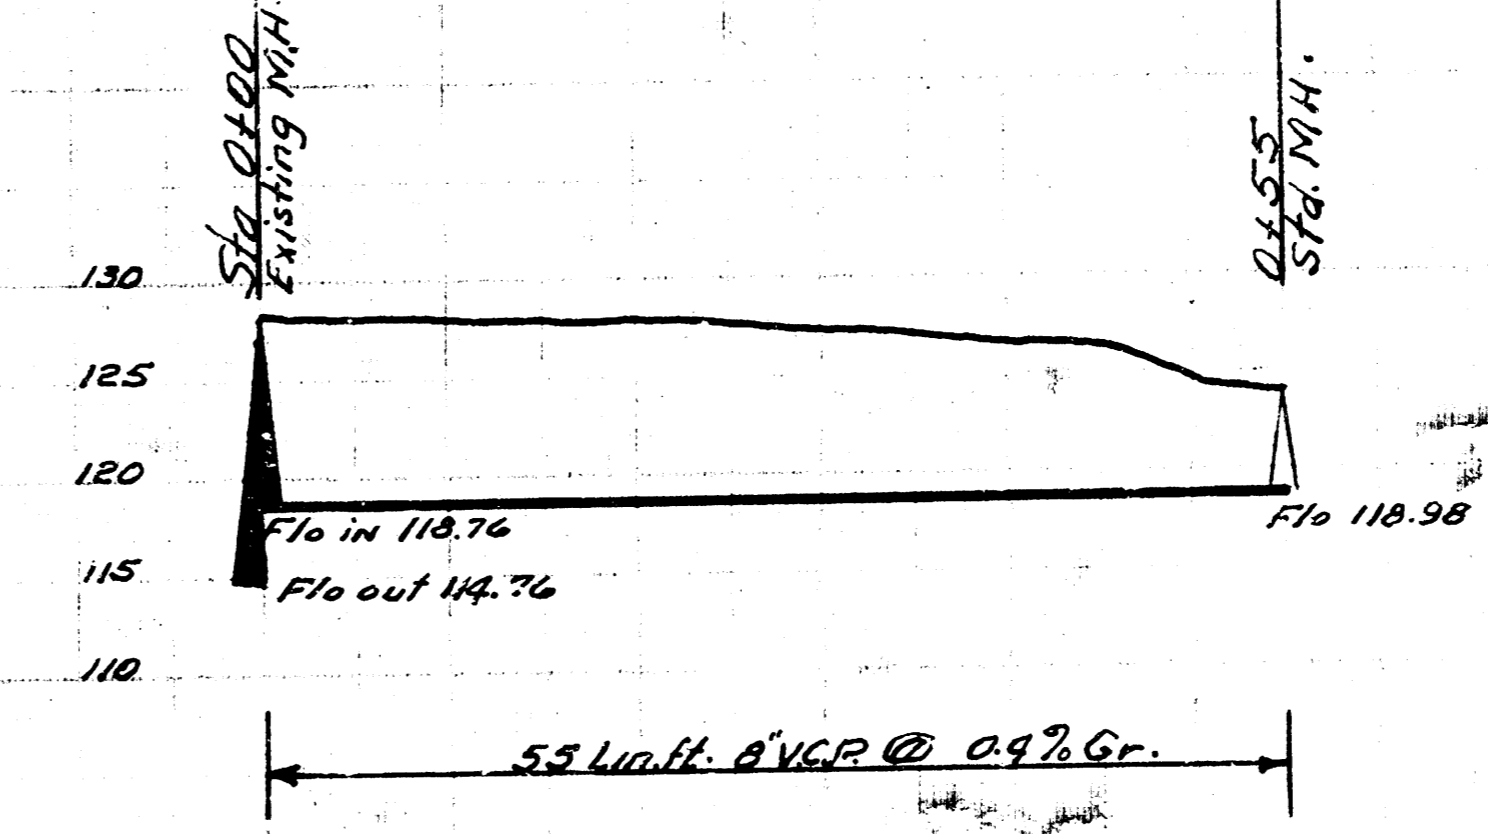


BM. 116.37 M<sup>1</sup> in MUELLER FR NW Cor 11th & HYDRAULIC.

BM. 127.22 50.1117 MH 0100

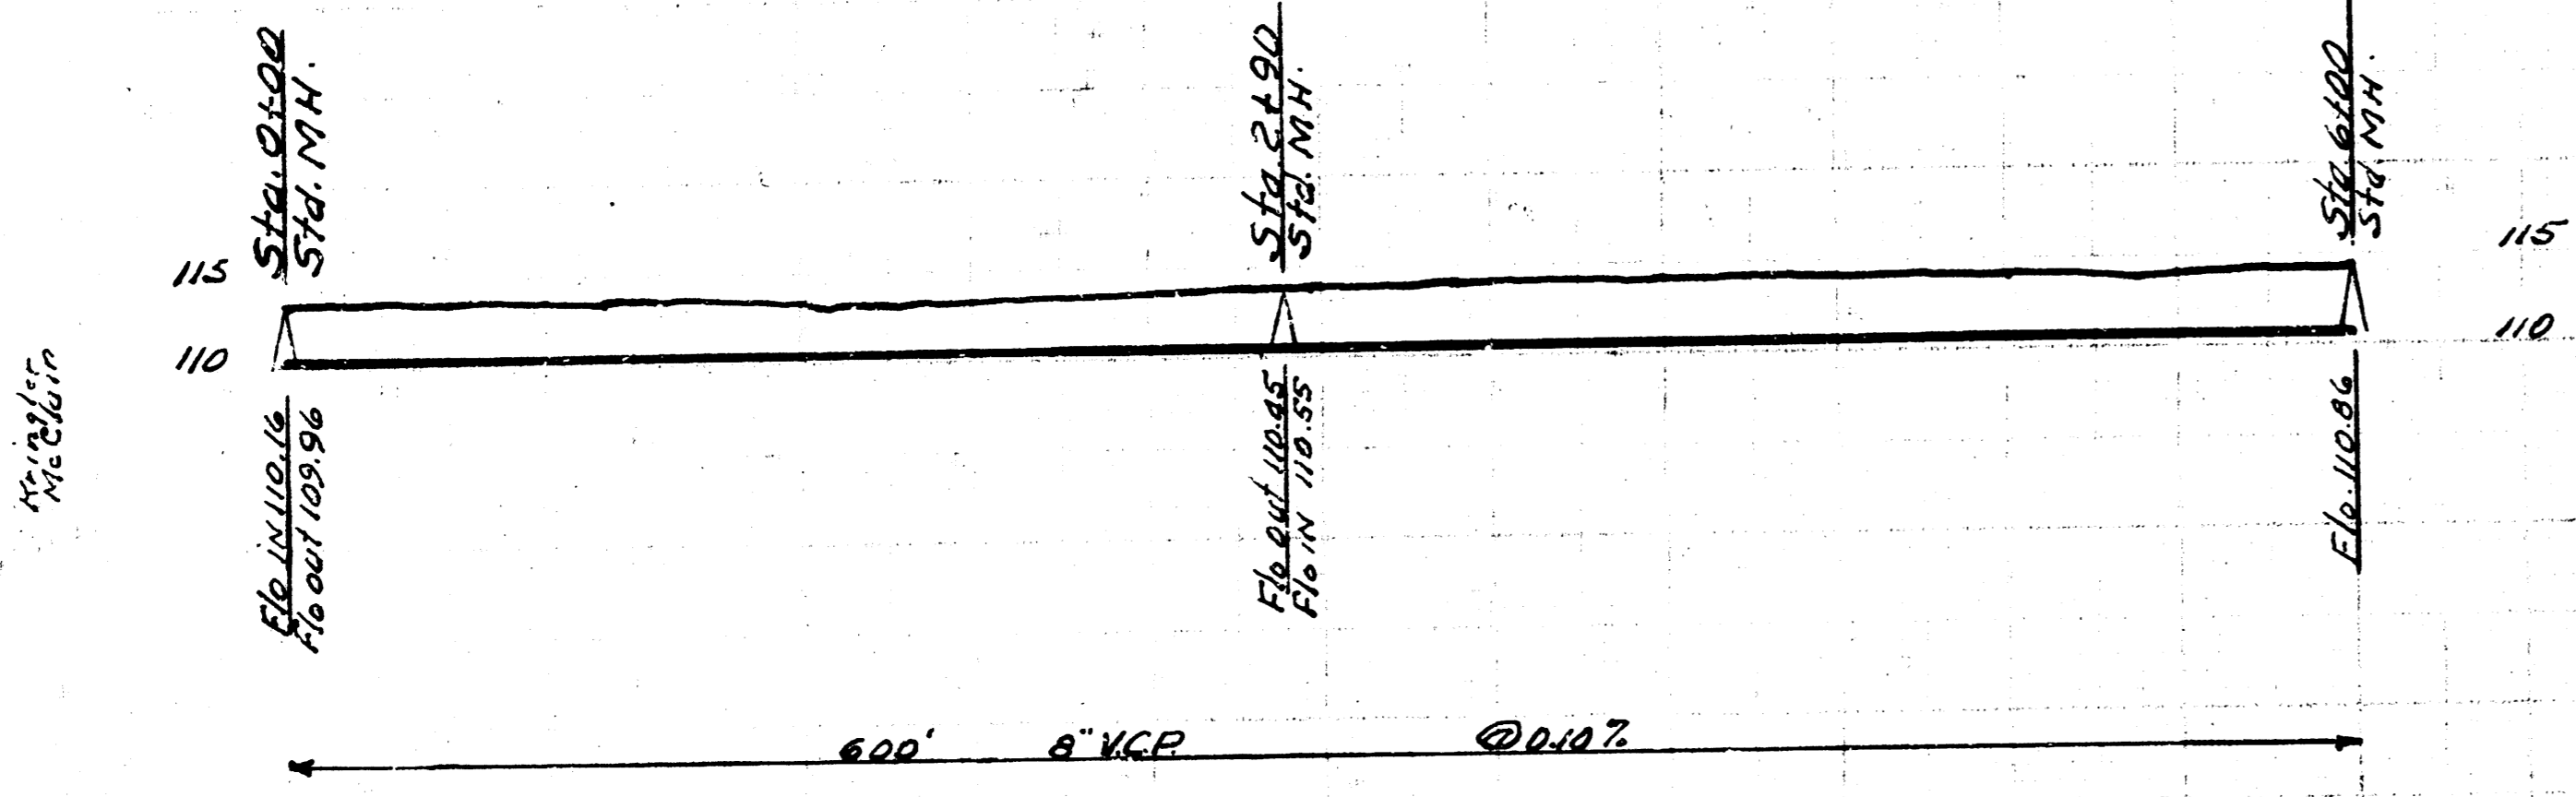

Note - All line with less than 30" of cover shall be encased in 6" of concrete where the line runs under the pavement there shall be at least 3" of sand cushion between the top of encasement & bottom of pavement

EXTENTION LAT. 3 DIST. 7 SS. 12  
**CITY OF WICHITA KANSAS**  
 B.E. SMITH CITY ENGINEER  
 Private Contract

EXTENTION LAT. 28 - DIST. A-SS. 21  
**CITY OF WICHITA KANSAS**  
 B.E. SMITH CITY ENGINEER  
 Private Contract