

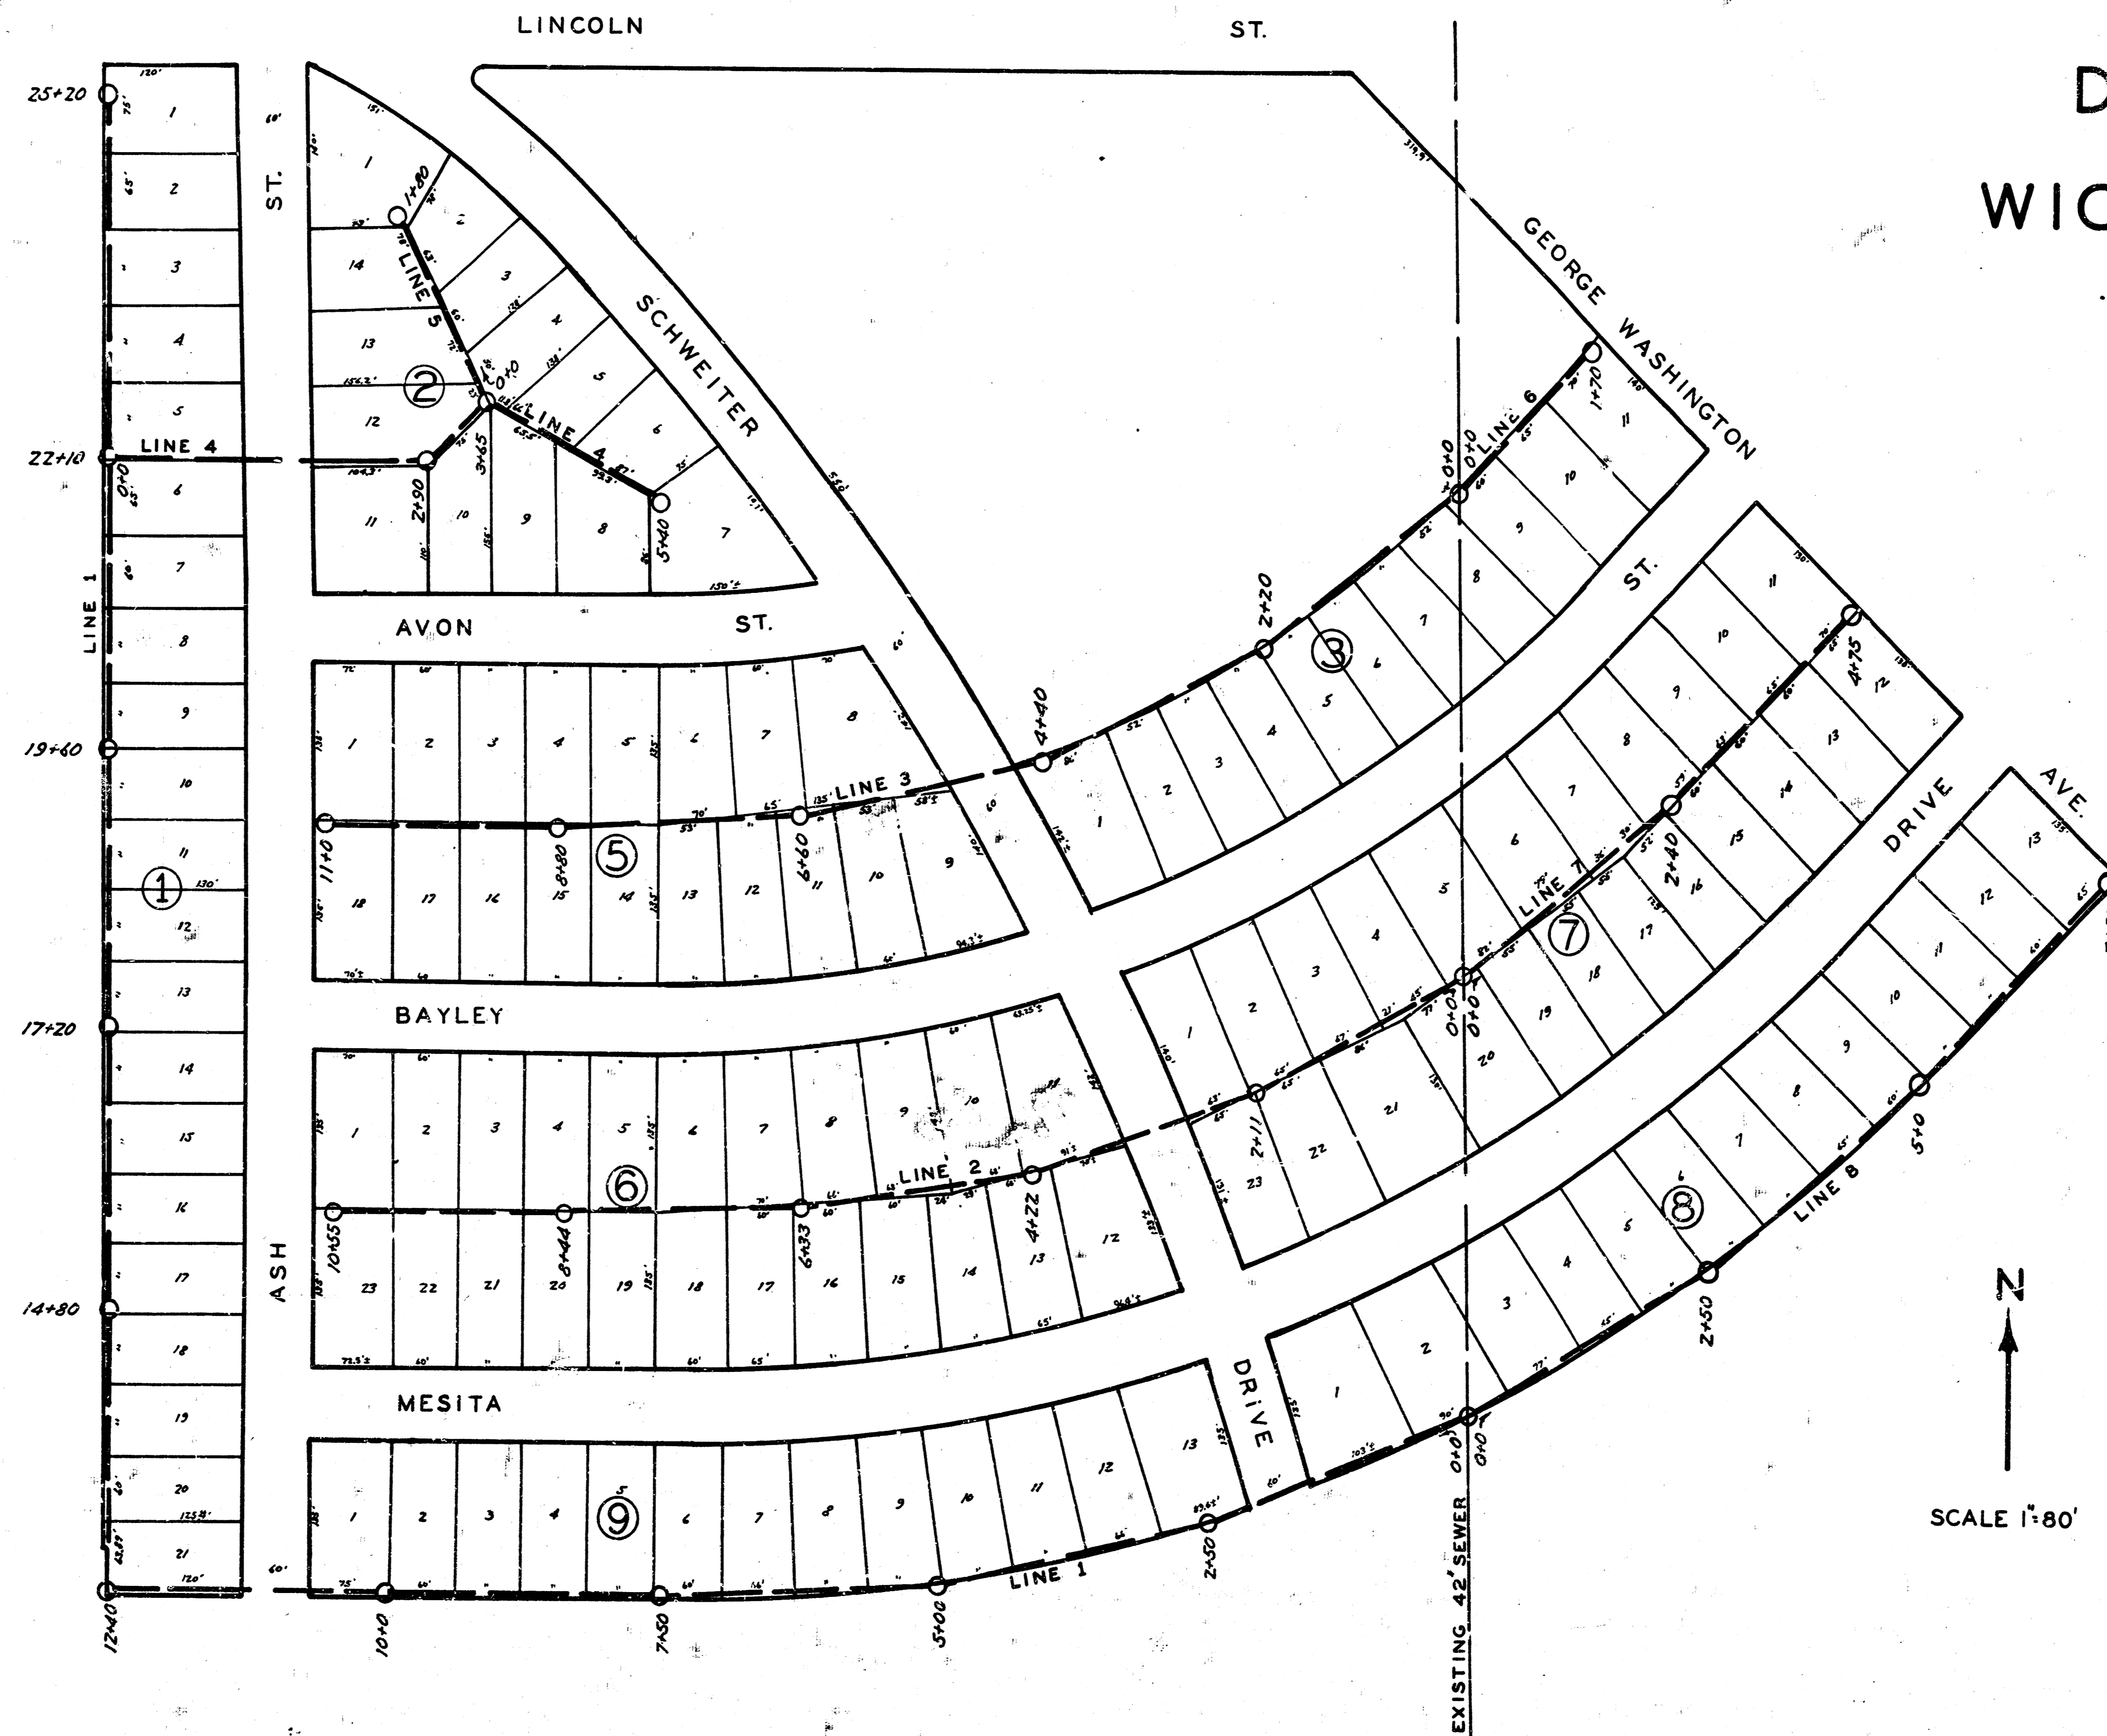
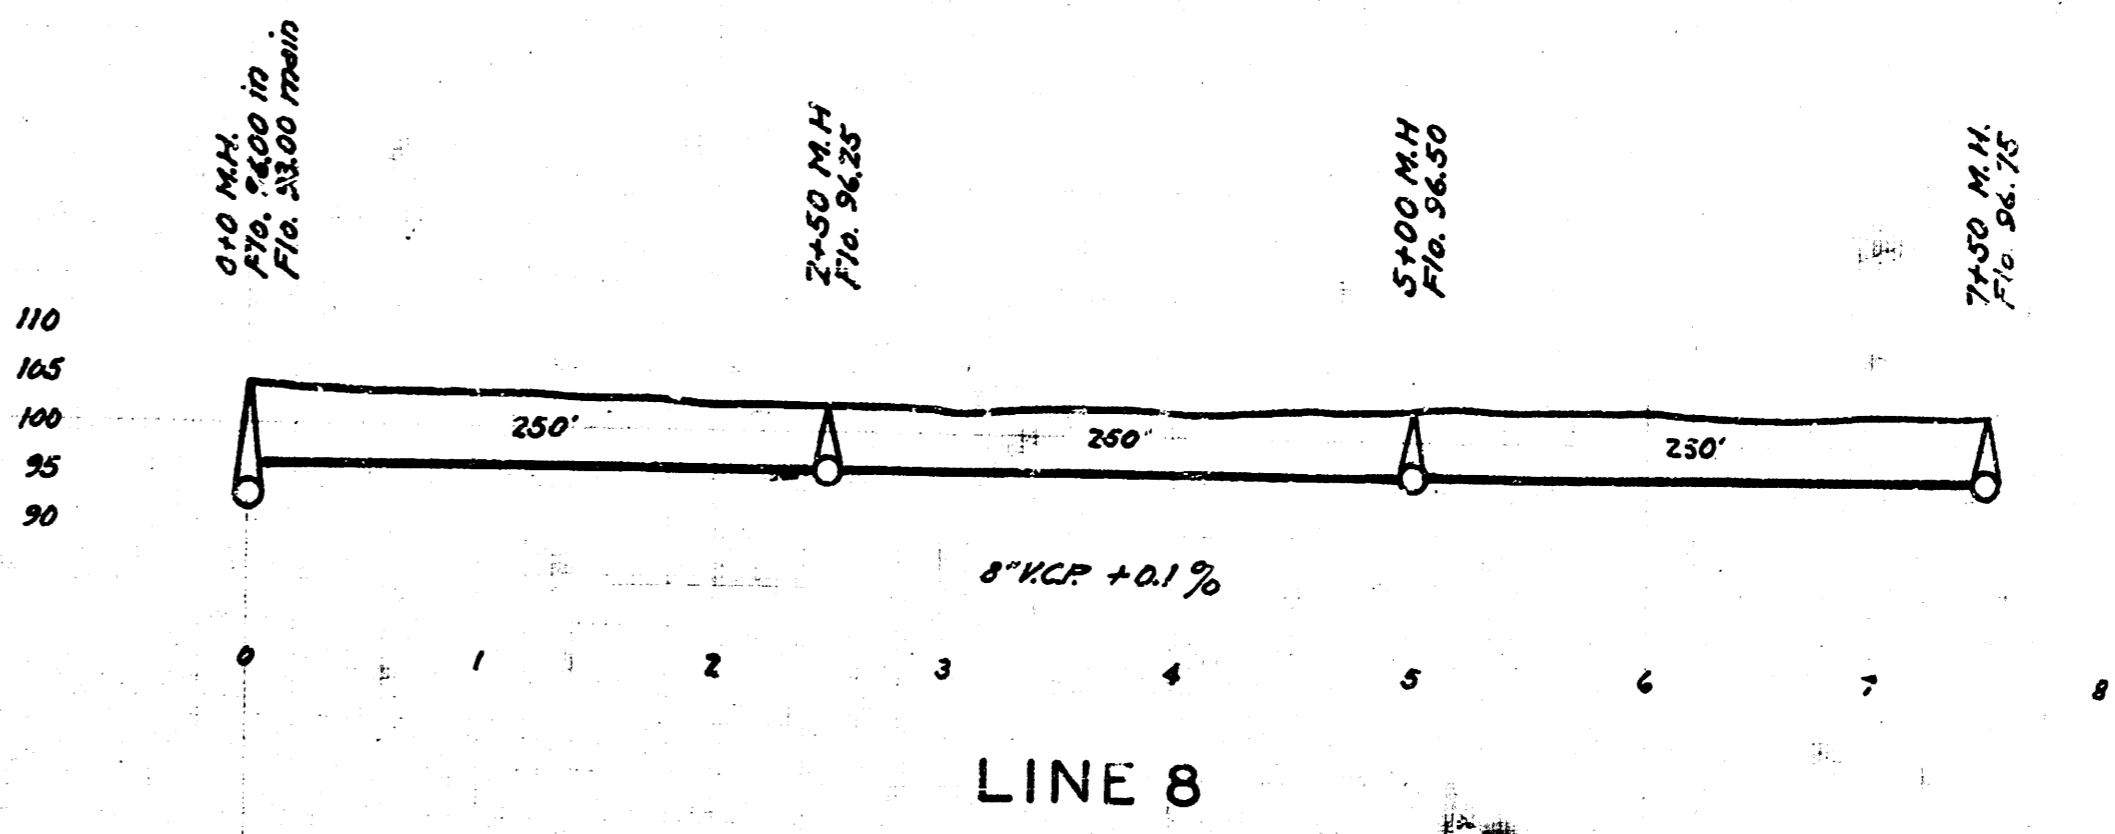
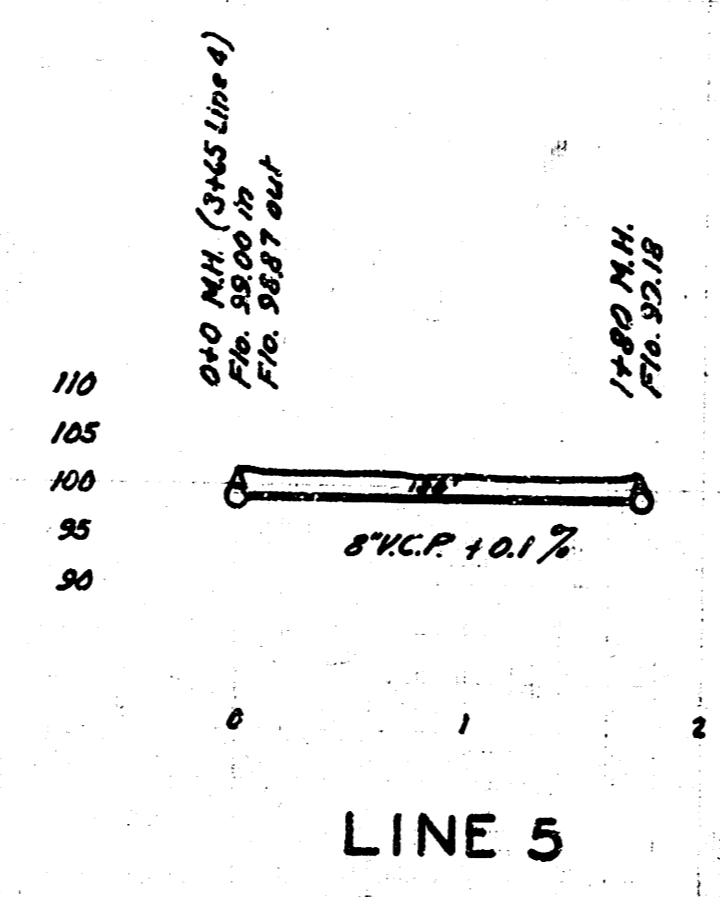
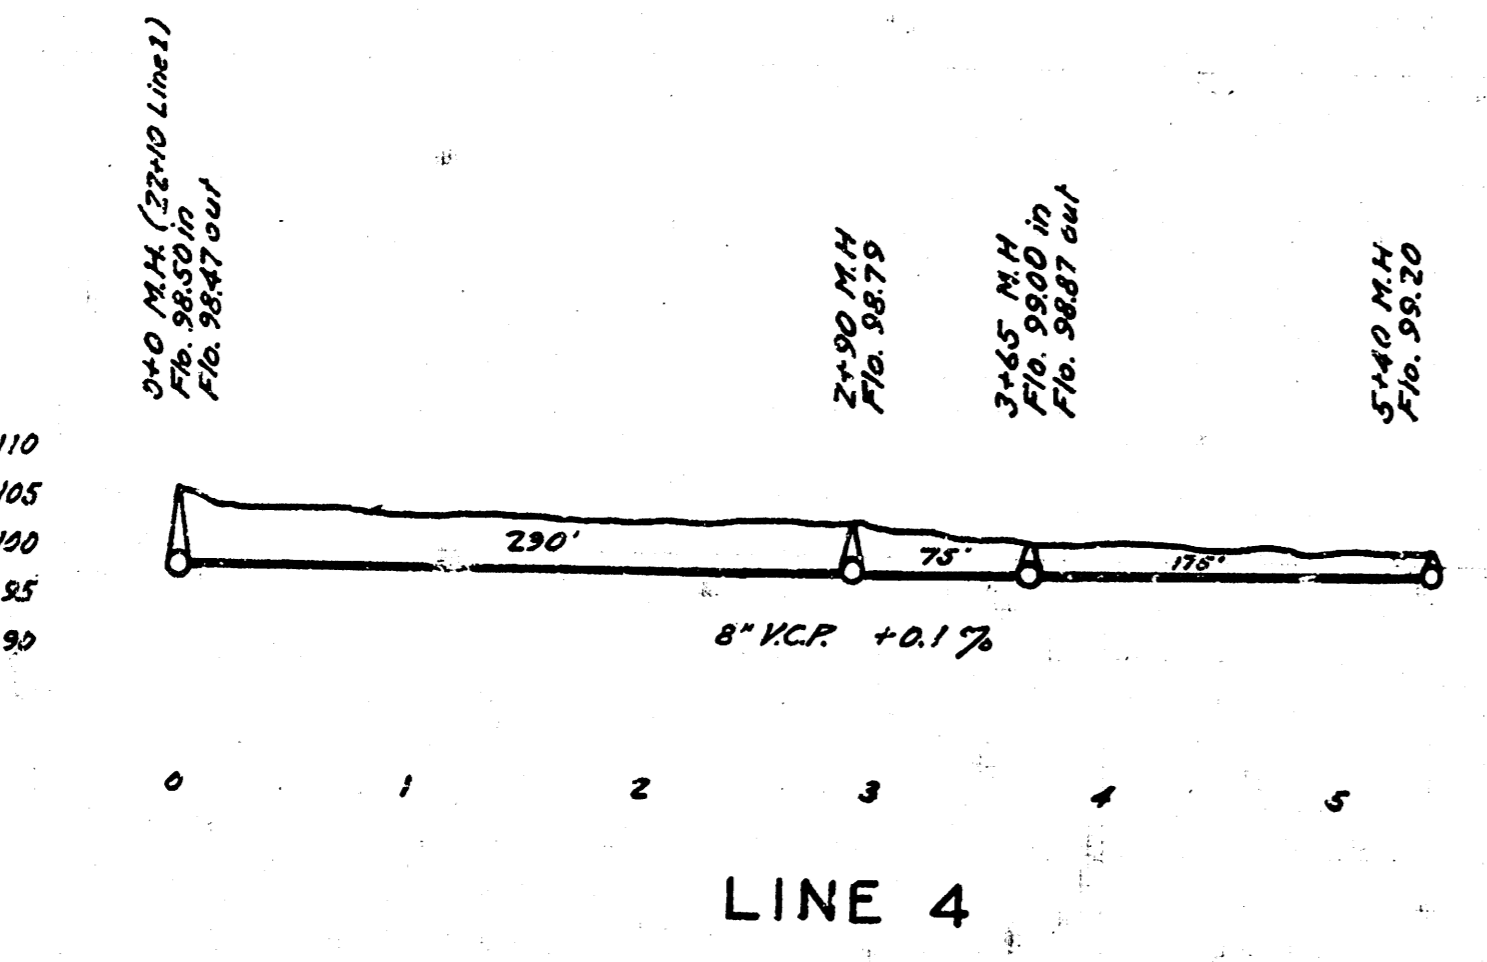
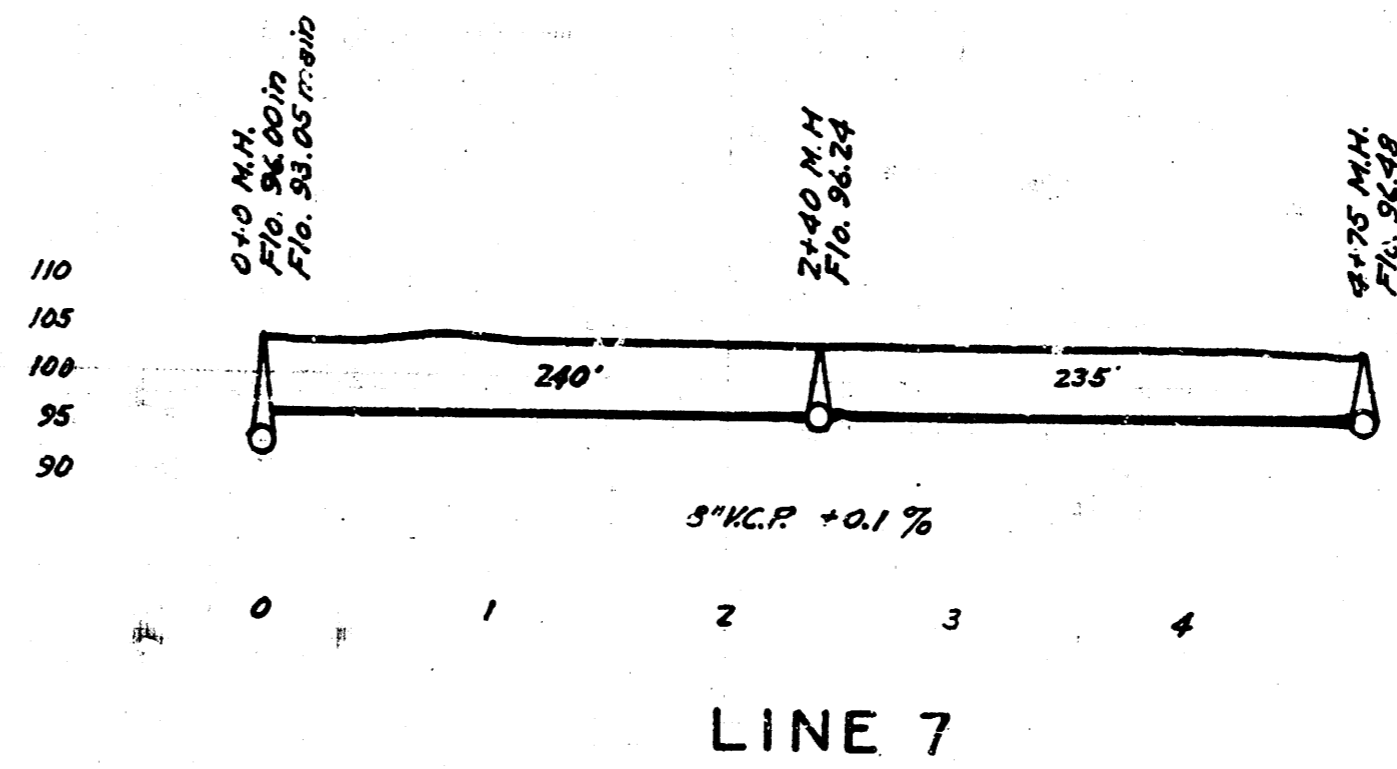
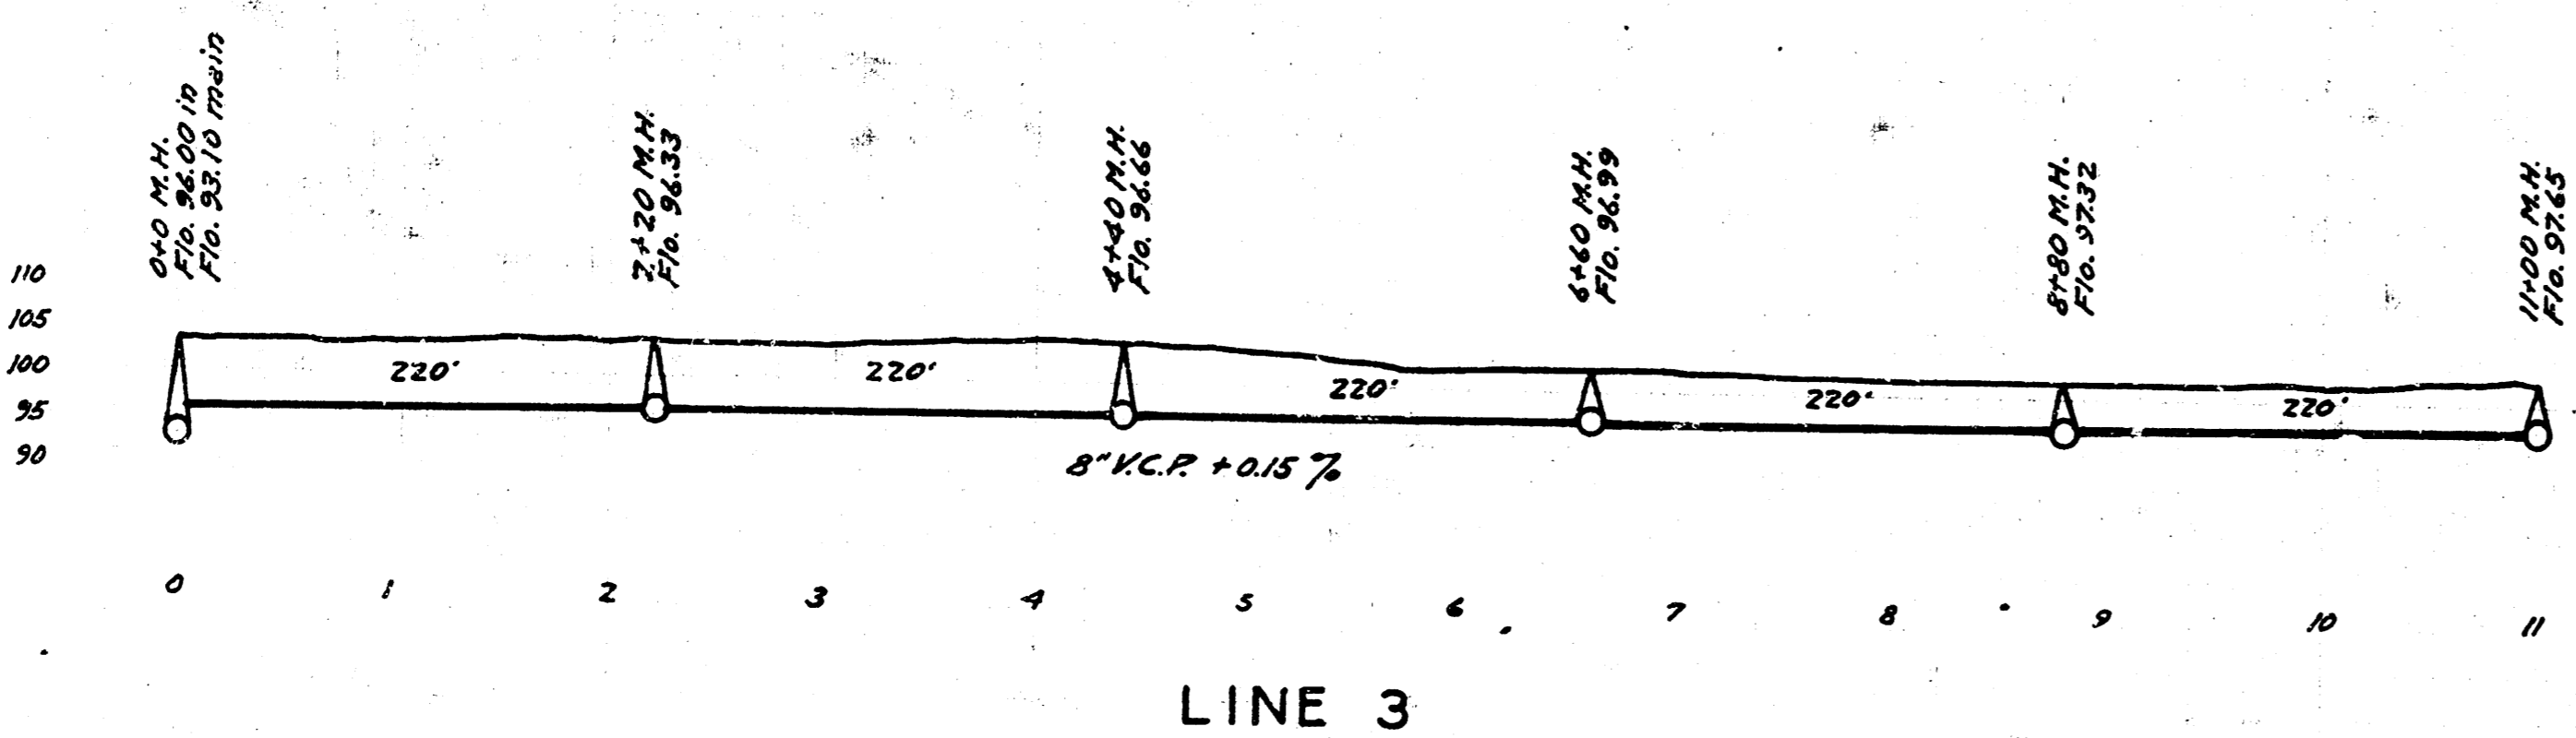
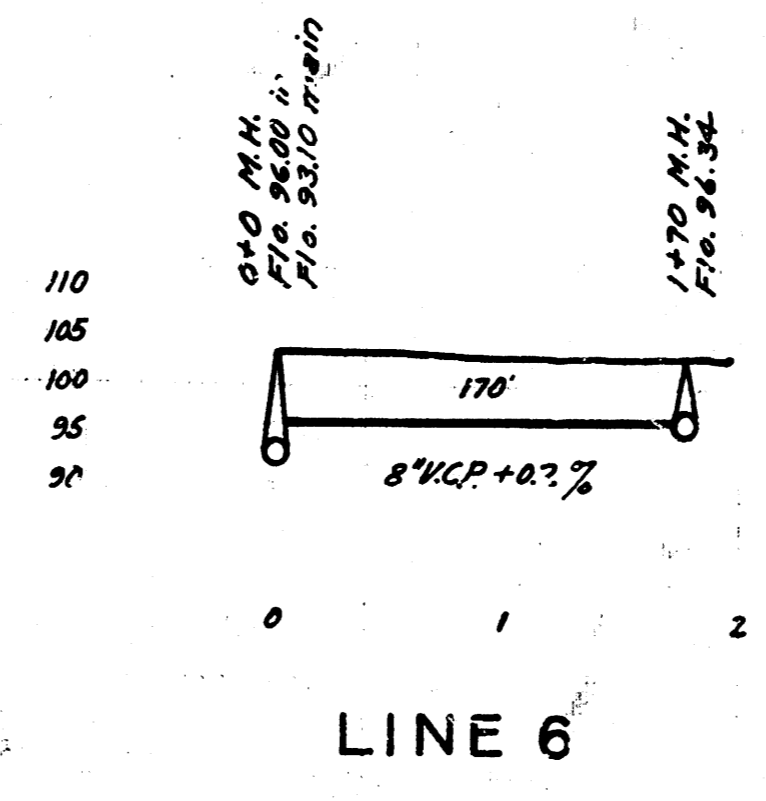


DIST. 8, S.S. 12
 WICHITA, KANSAS

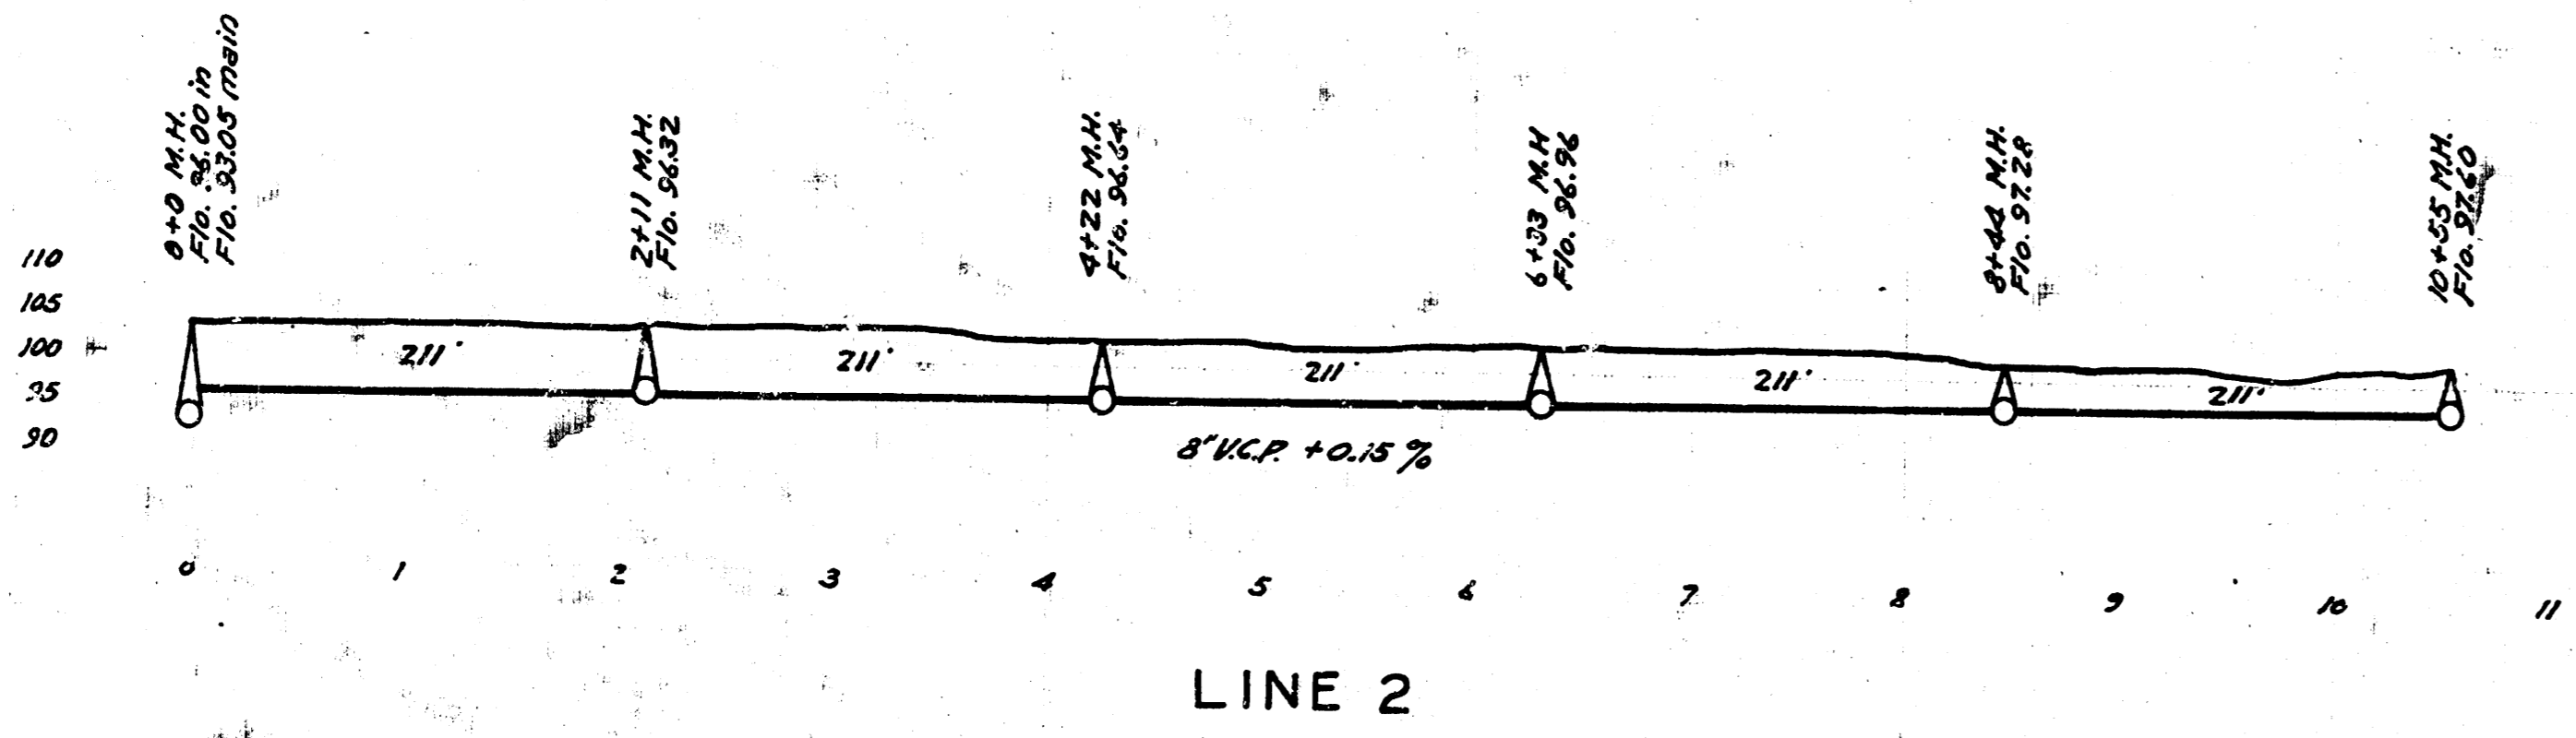

ENGINEERING DEPARTMENT
 CITY OF WICHITA, KANSAS
 R.L. BROCKWAY CITY ENGINEER
 DESIGN-B.E. SMITH-OFFICE ENGINEER
 MARCH 1941

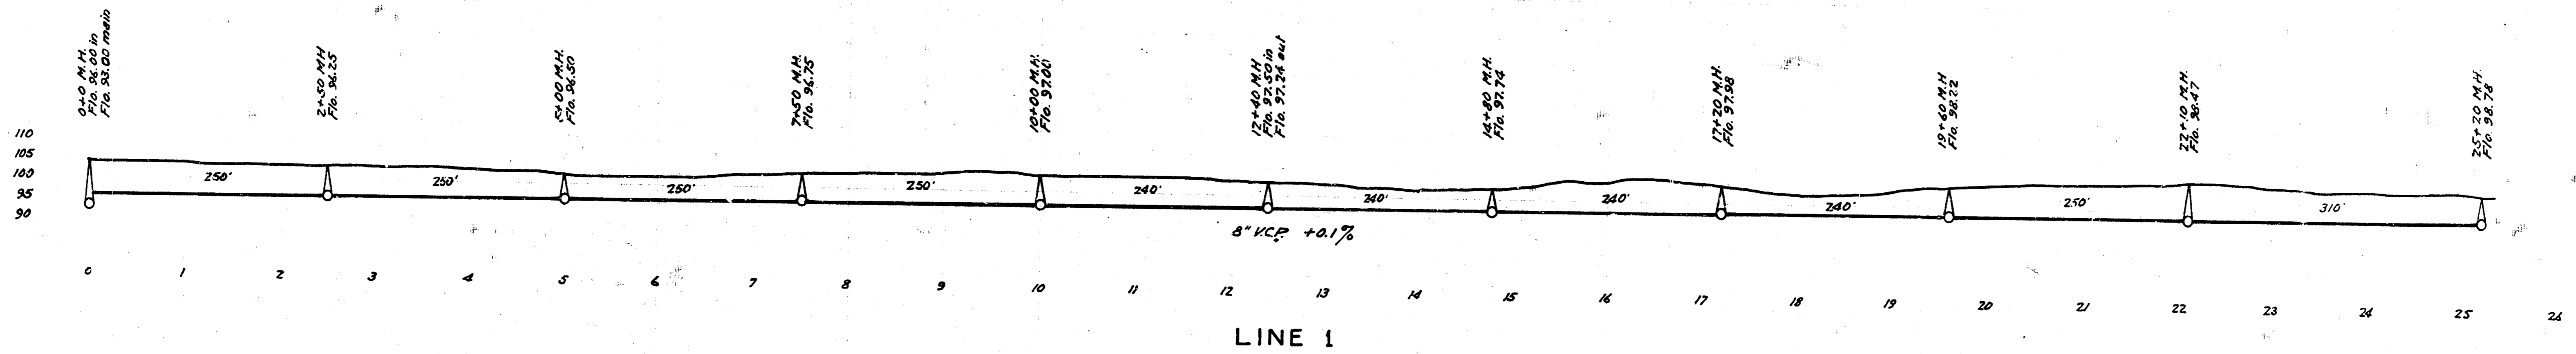

DIST. 8, S.S. 12
WICHITA, KANSAS

B.M. 10677 - Hand S.M. wing Conc. Bridge
Lincoln St. & Co. St.