
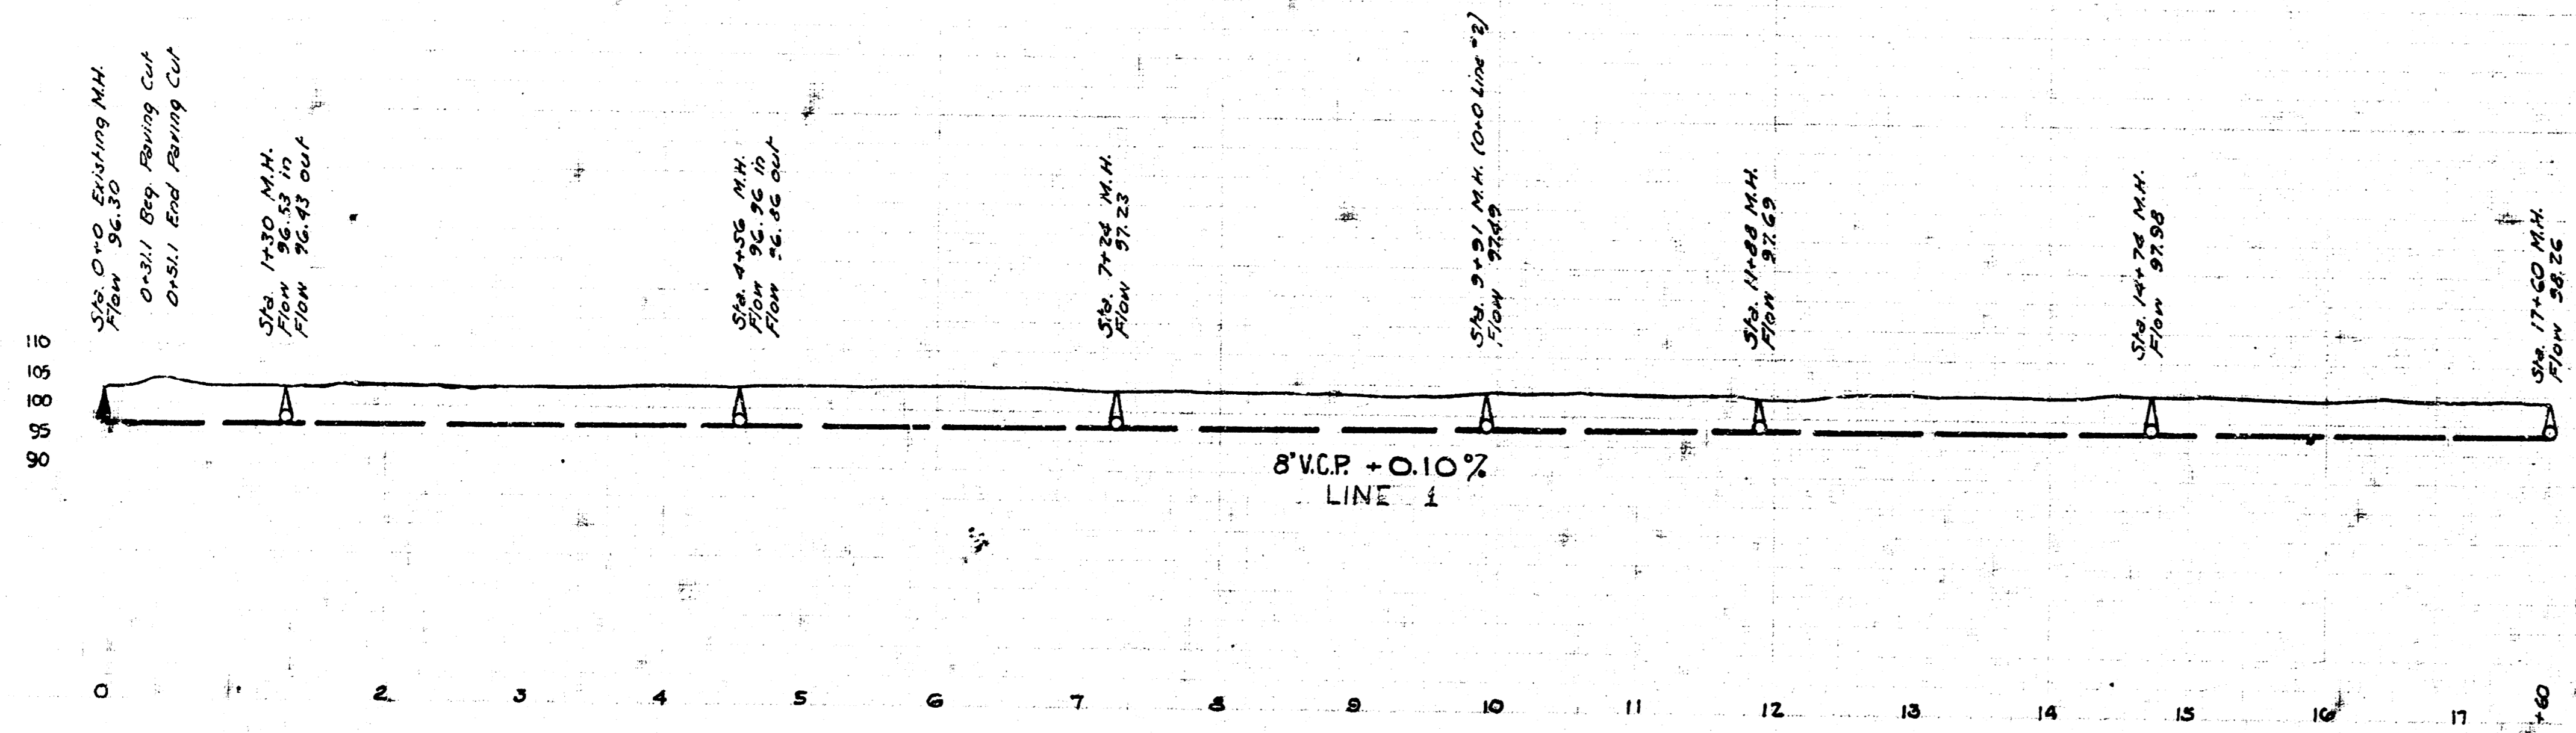


DIST. 10, S.S. 12
WICHITA, KANSAS

B.M. 104.10 "4" on West Edge of Flving of Geo. Washington Blvd. & N.L. Rivers St.

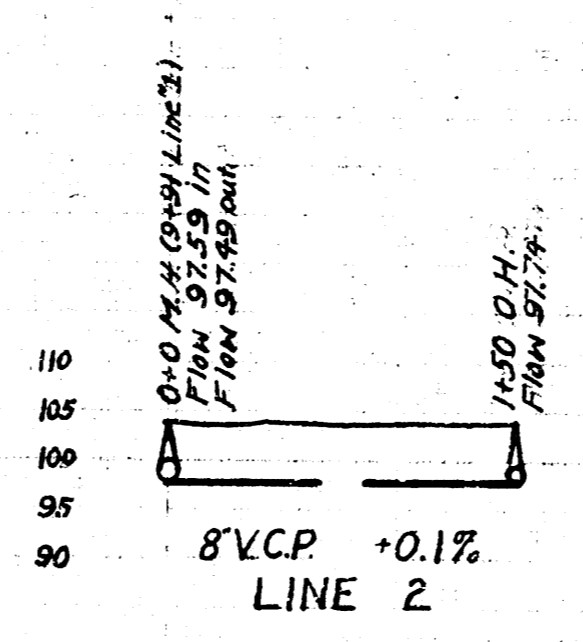

SERVICE DEPARTMENT
CITY OF WICHITA, KANSAS
ENGINEERING DIVISION
L.K. WHITE CITY ENGINEER
NOV. 1946 1" = 80'