


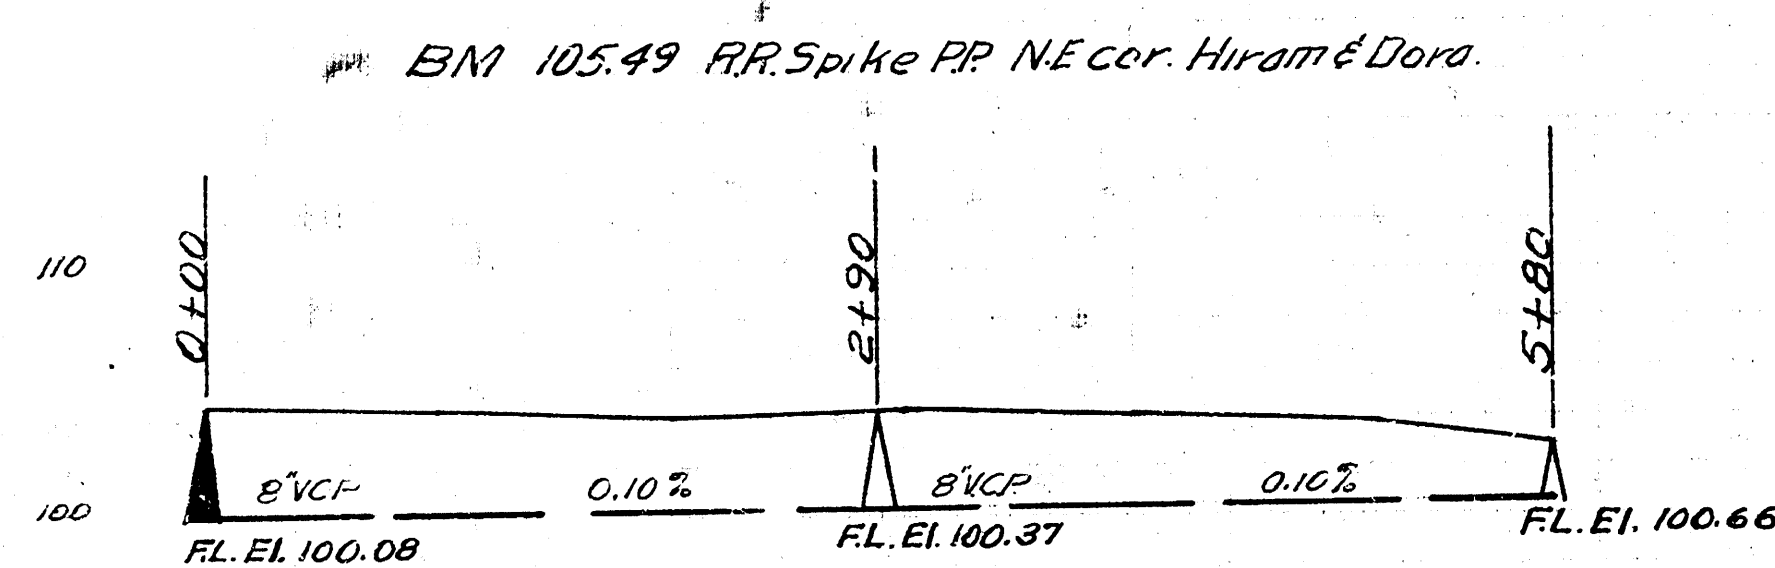


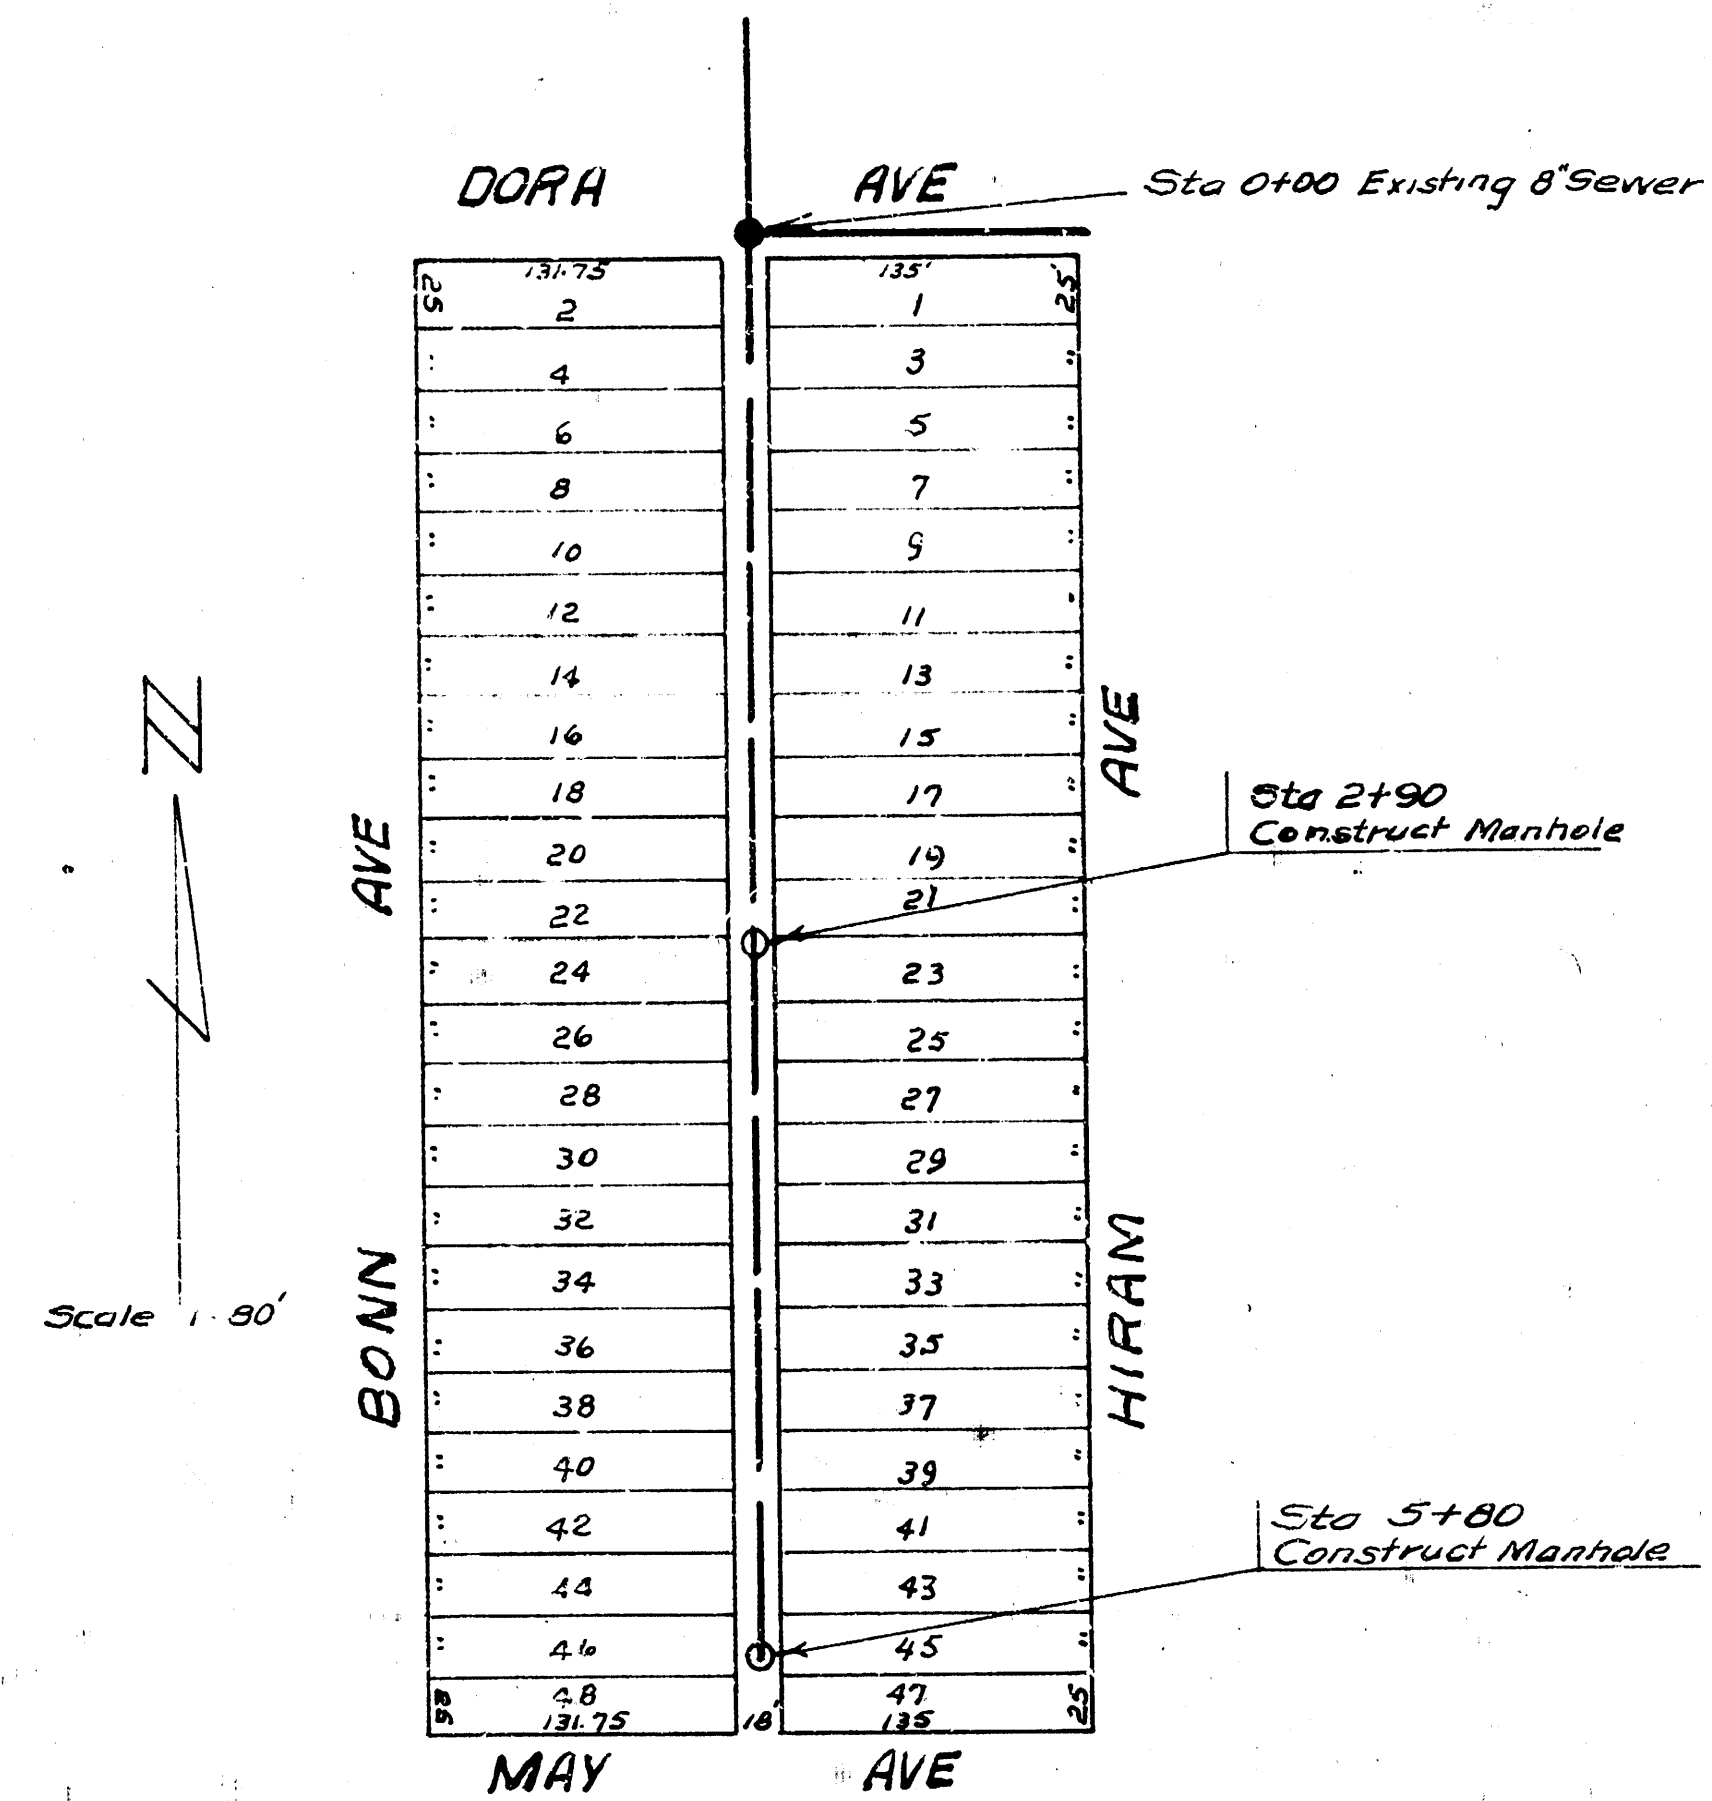


11-21-52
L.W.M.
Y-90
Data
Drawn by
Checked by
Book No.

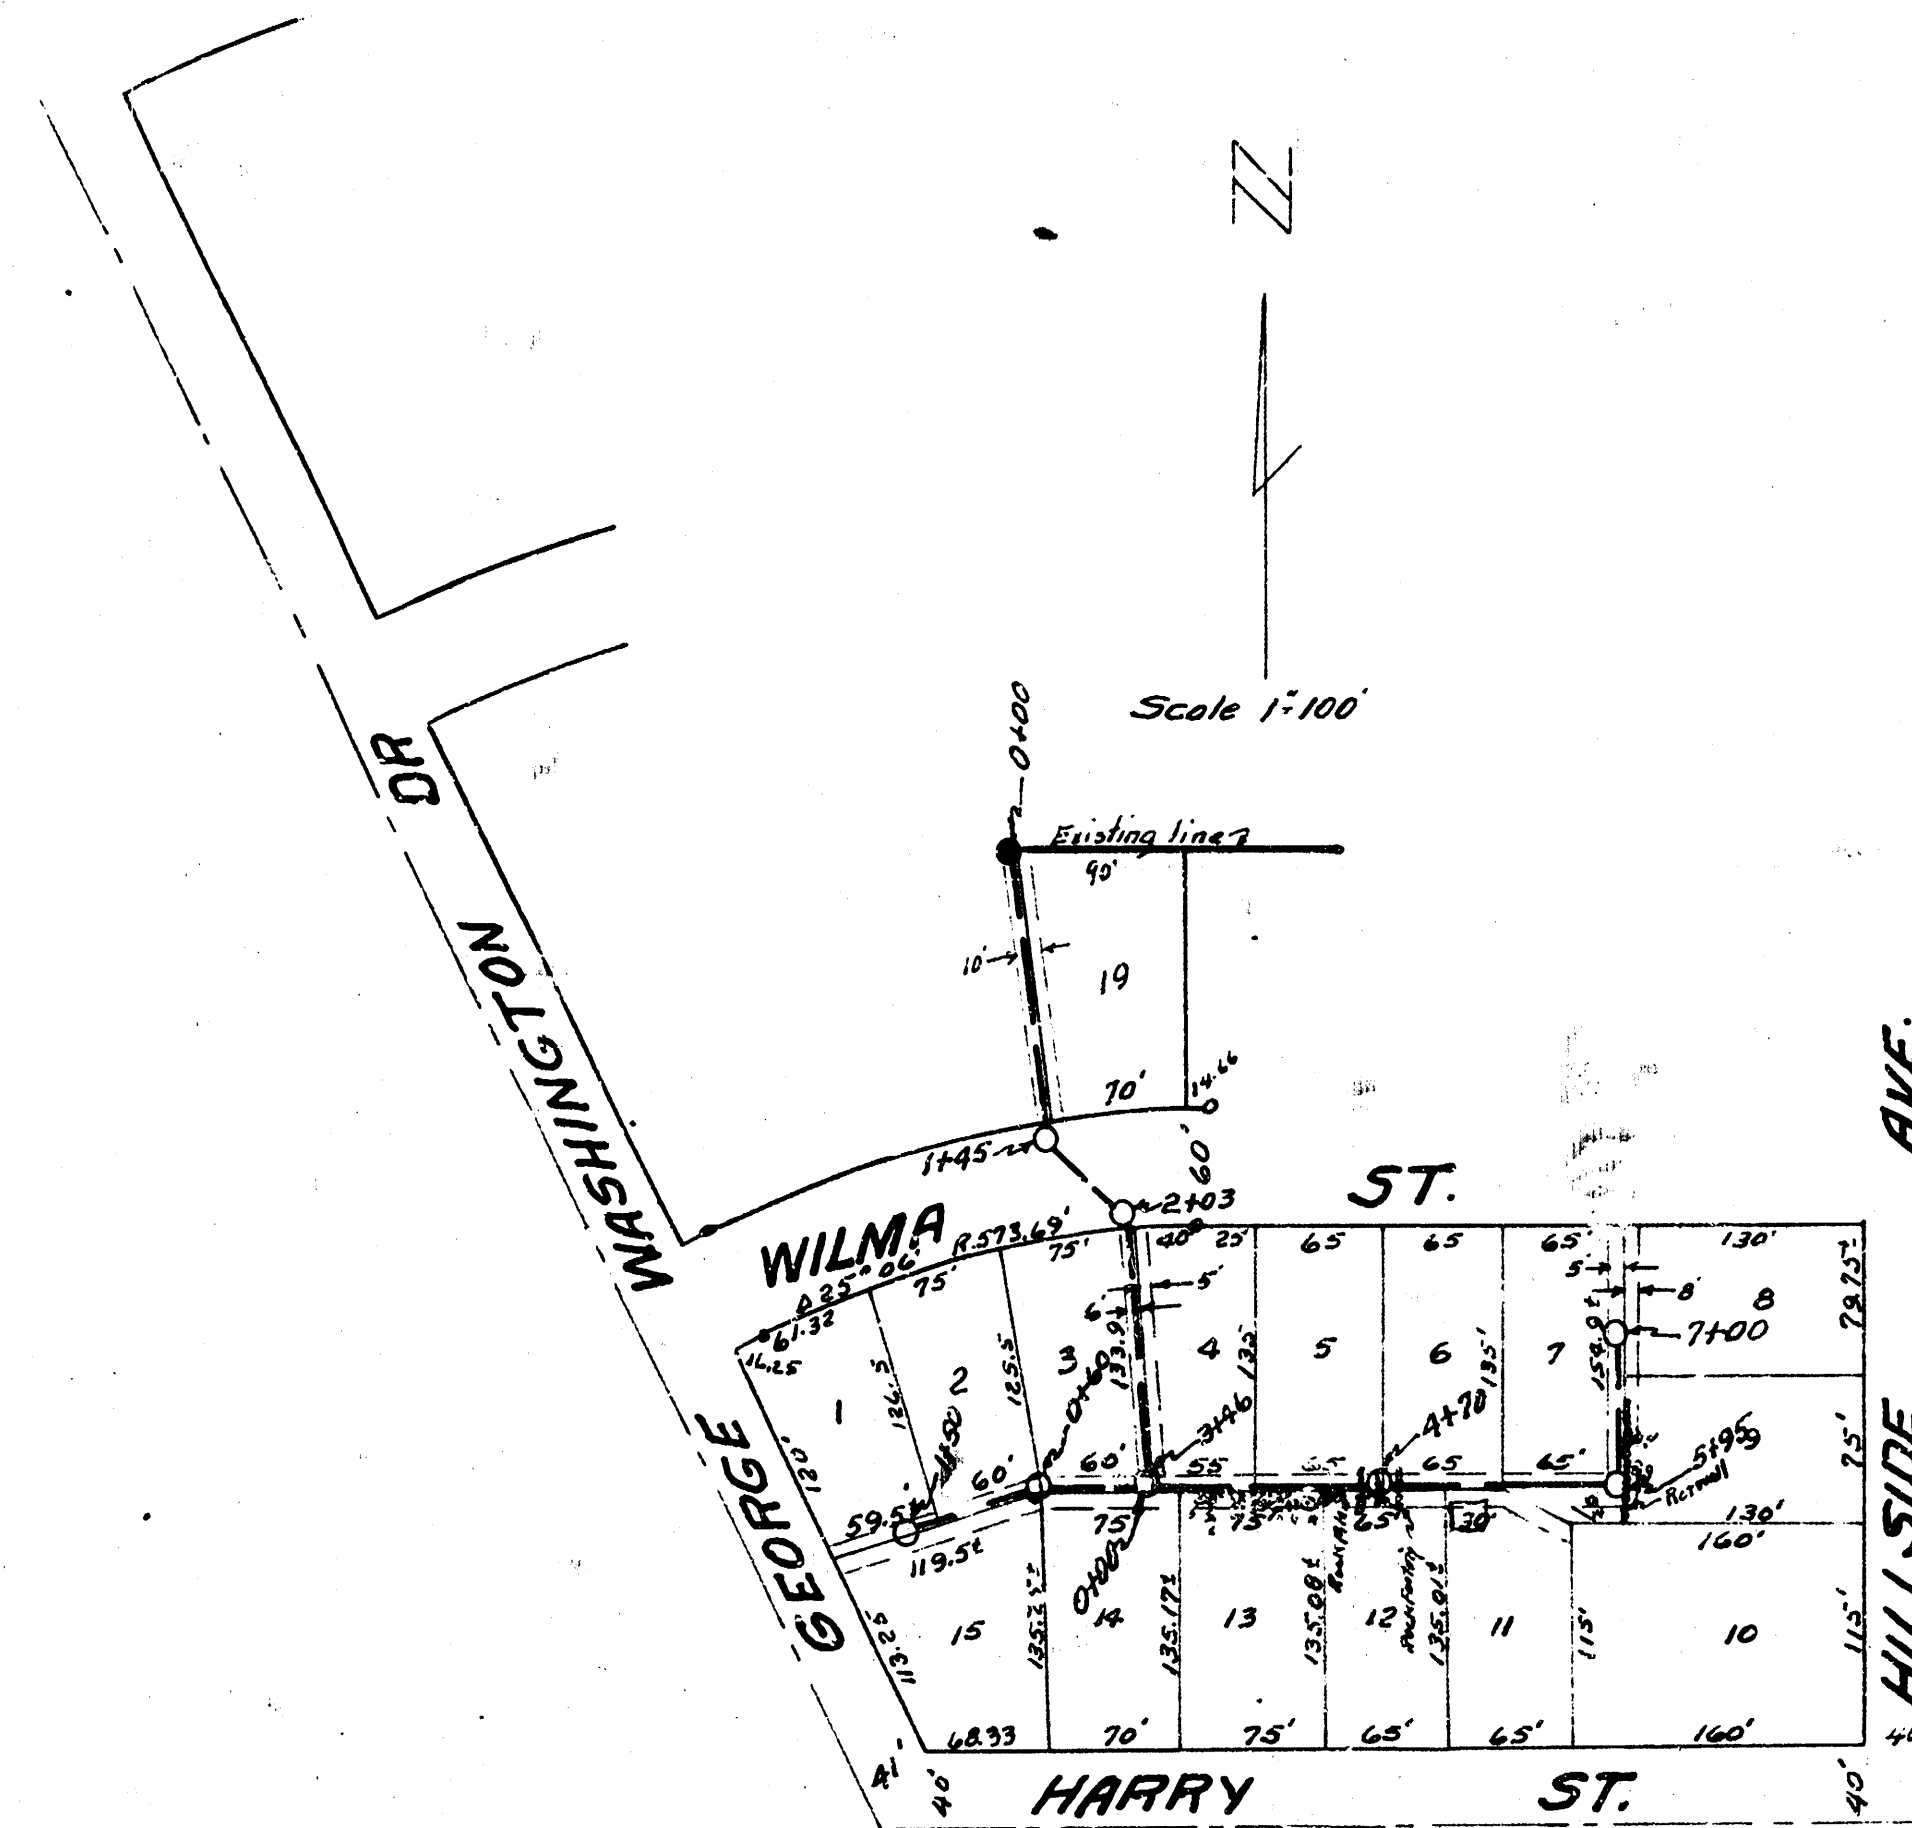


BM. M in Mueller Fire Plug W. side Geo.
Washington at Sennett. El. 104.25

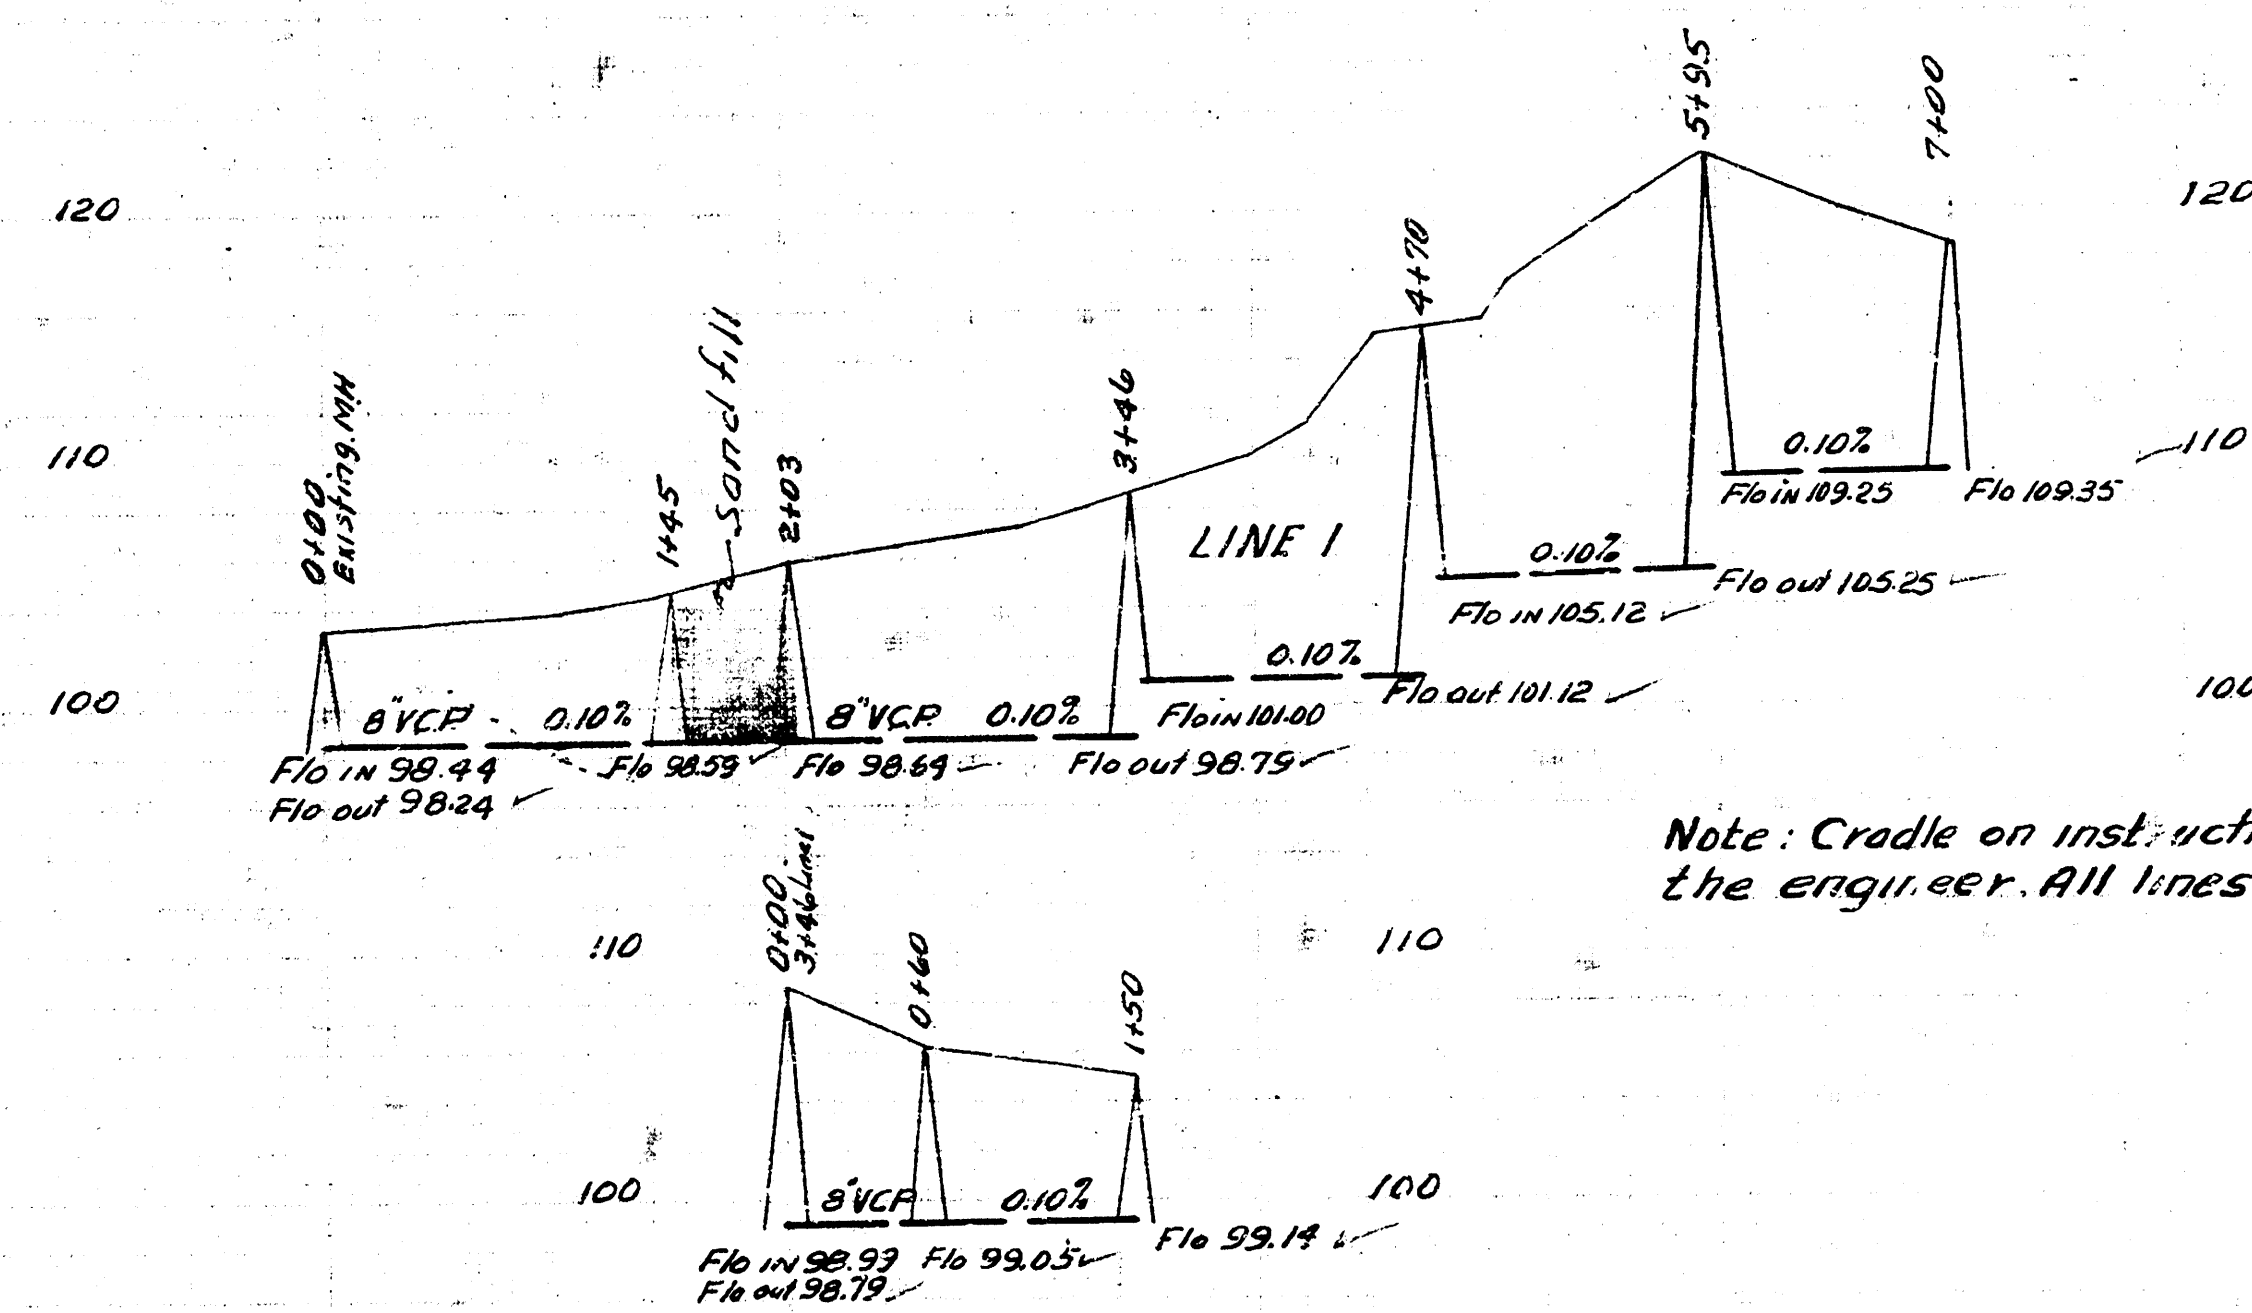

LAT. 2 DIST. E. MAIN 21
CITY OF WICHITA KANSAS
L.K. WHITE CITY ENGINEER
Proj. C-22-53

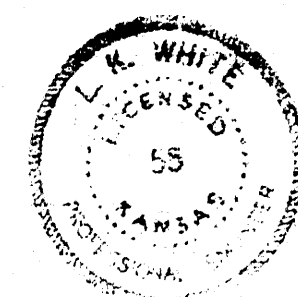

LAT. 6 DIST. 10 S.S. 12
CITY OF WICHITA KANSAS
L.K. WHITE CITY ENGINEER
Proj. No. C-20-71

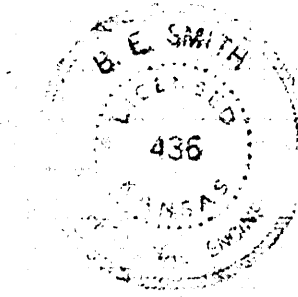

5-23-52
Drawn by
Checked by
Book No.