



6-4-51
 J.L.A.
 Drawn by
 Checked by
 Note Book No. 52

B.M. E. Rim of Manhole 143' W
 Sta 0+00 El. 102.69

X in Curb East Curb of
 Sennett & Penner Dr. El. 103.82

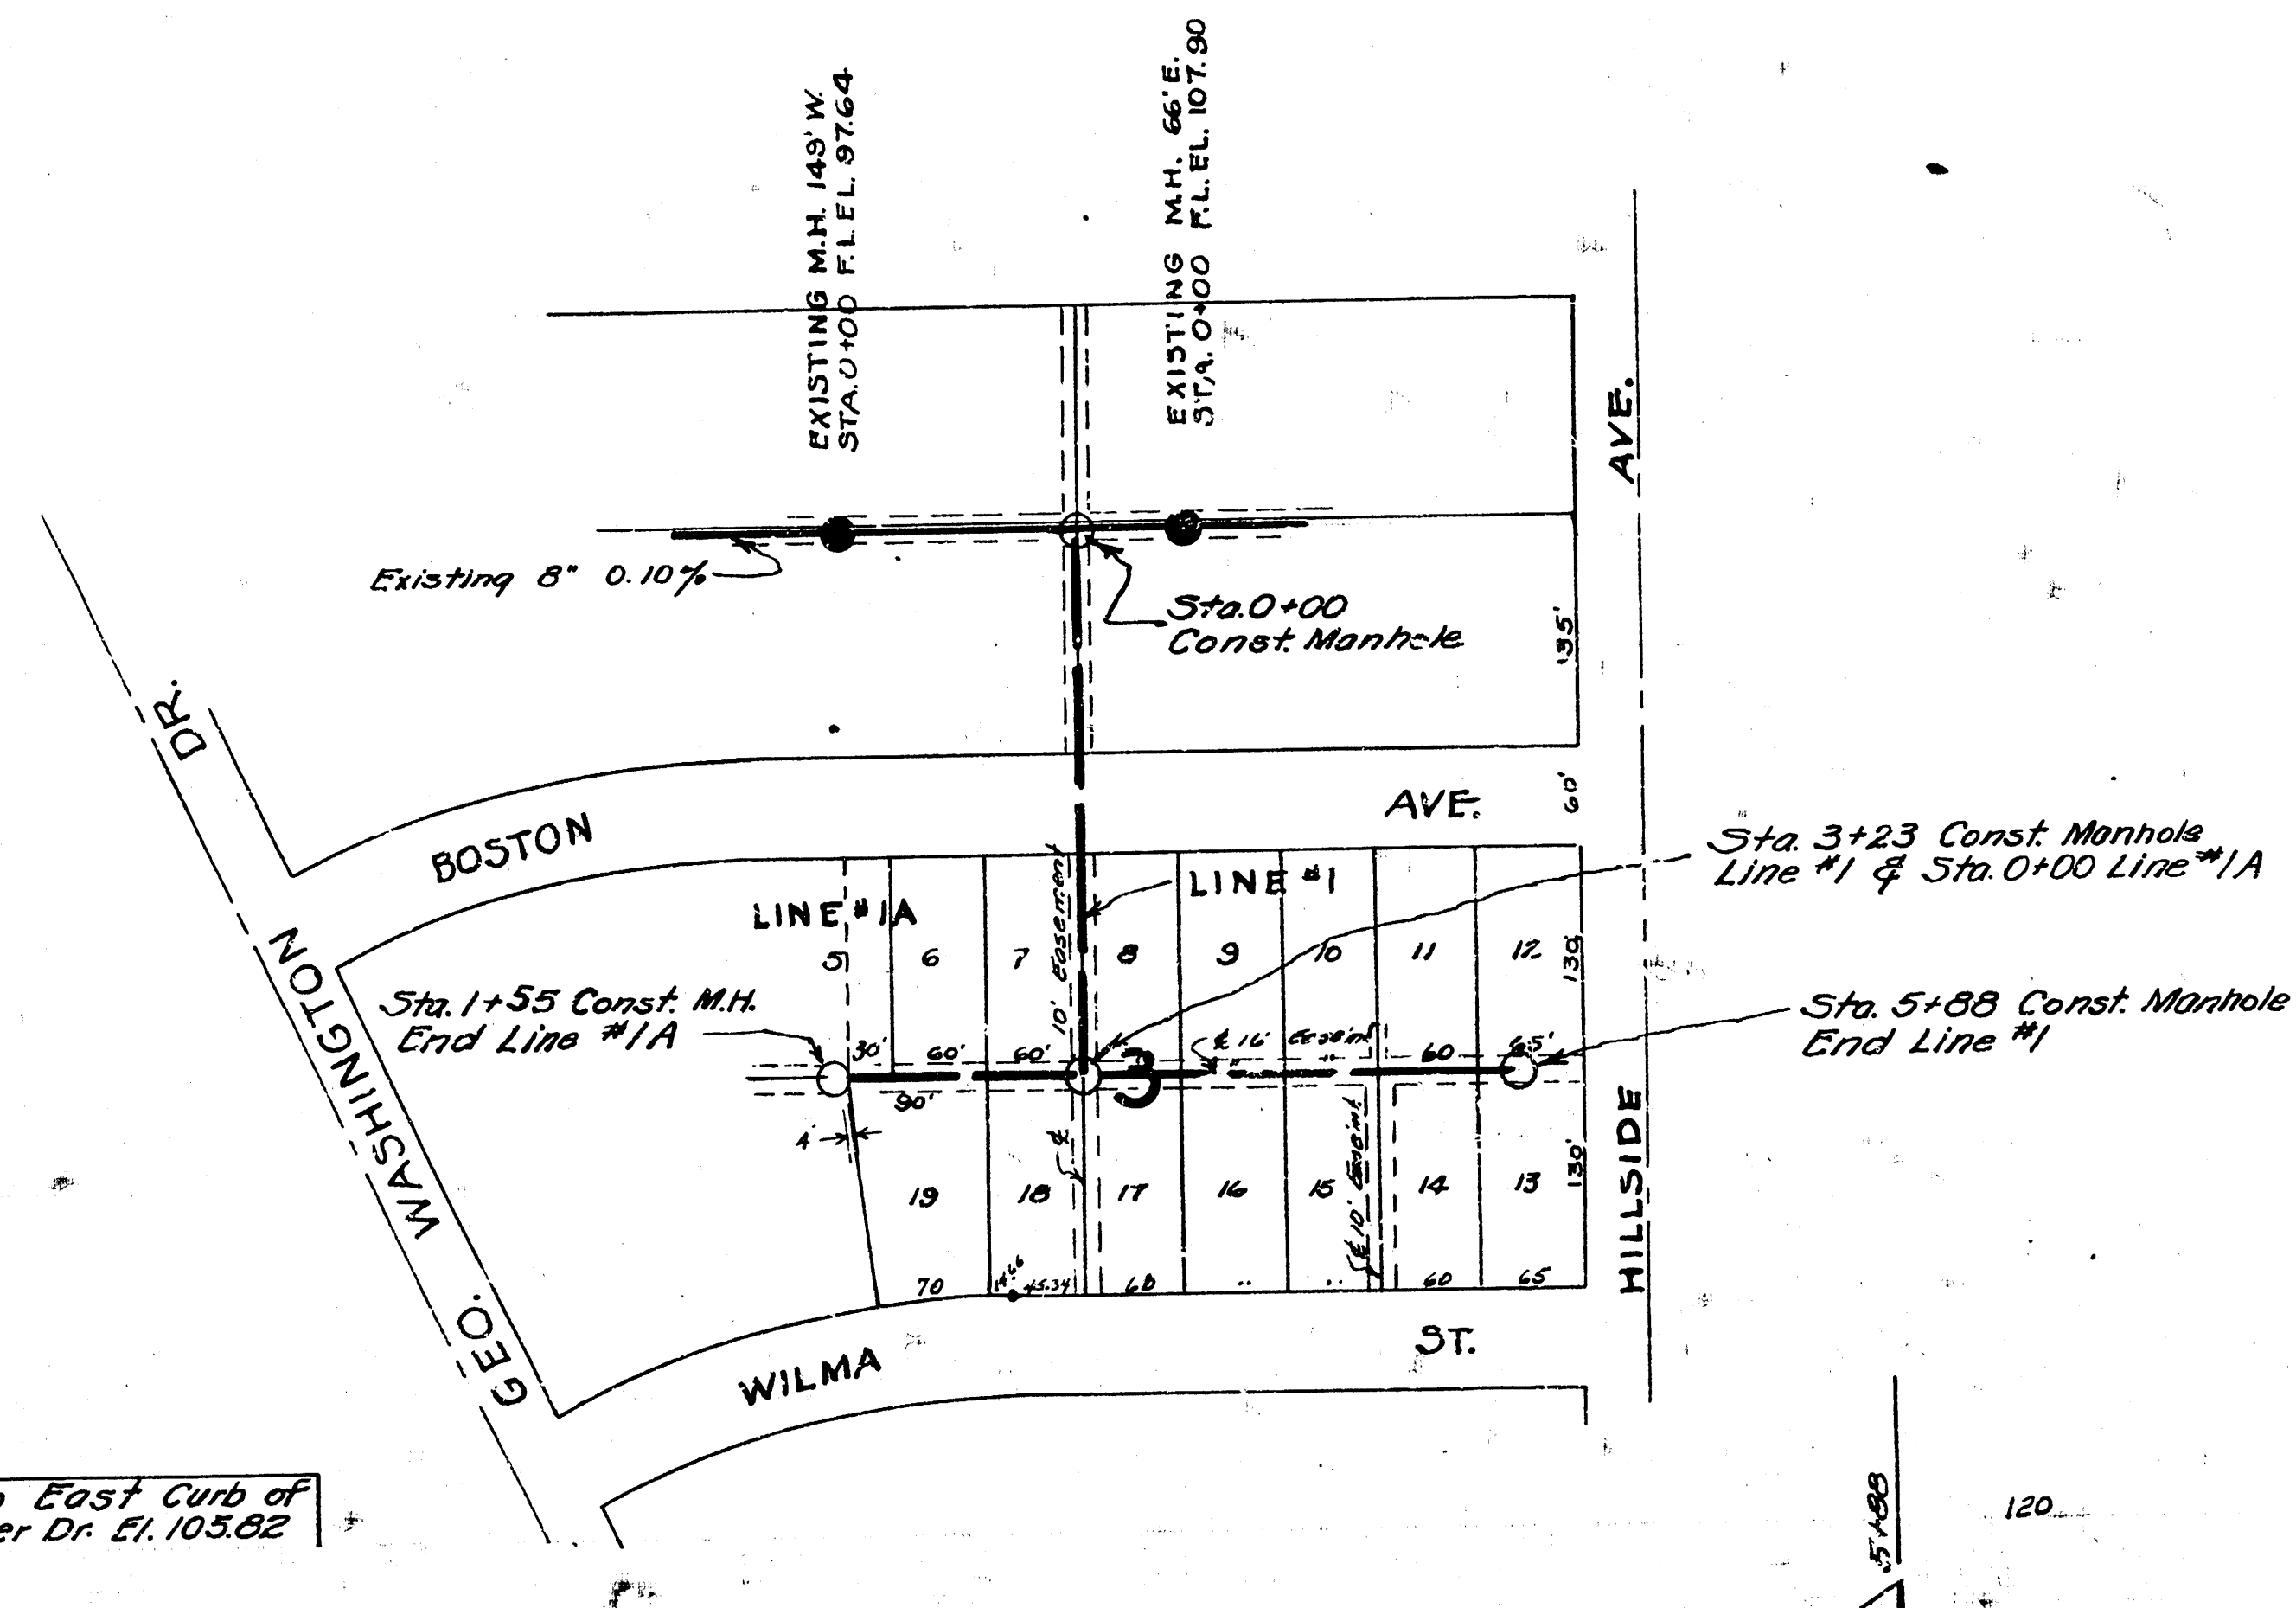

N
 Scale 1" = 100'

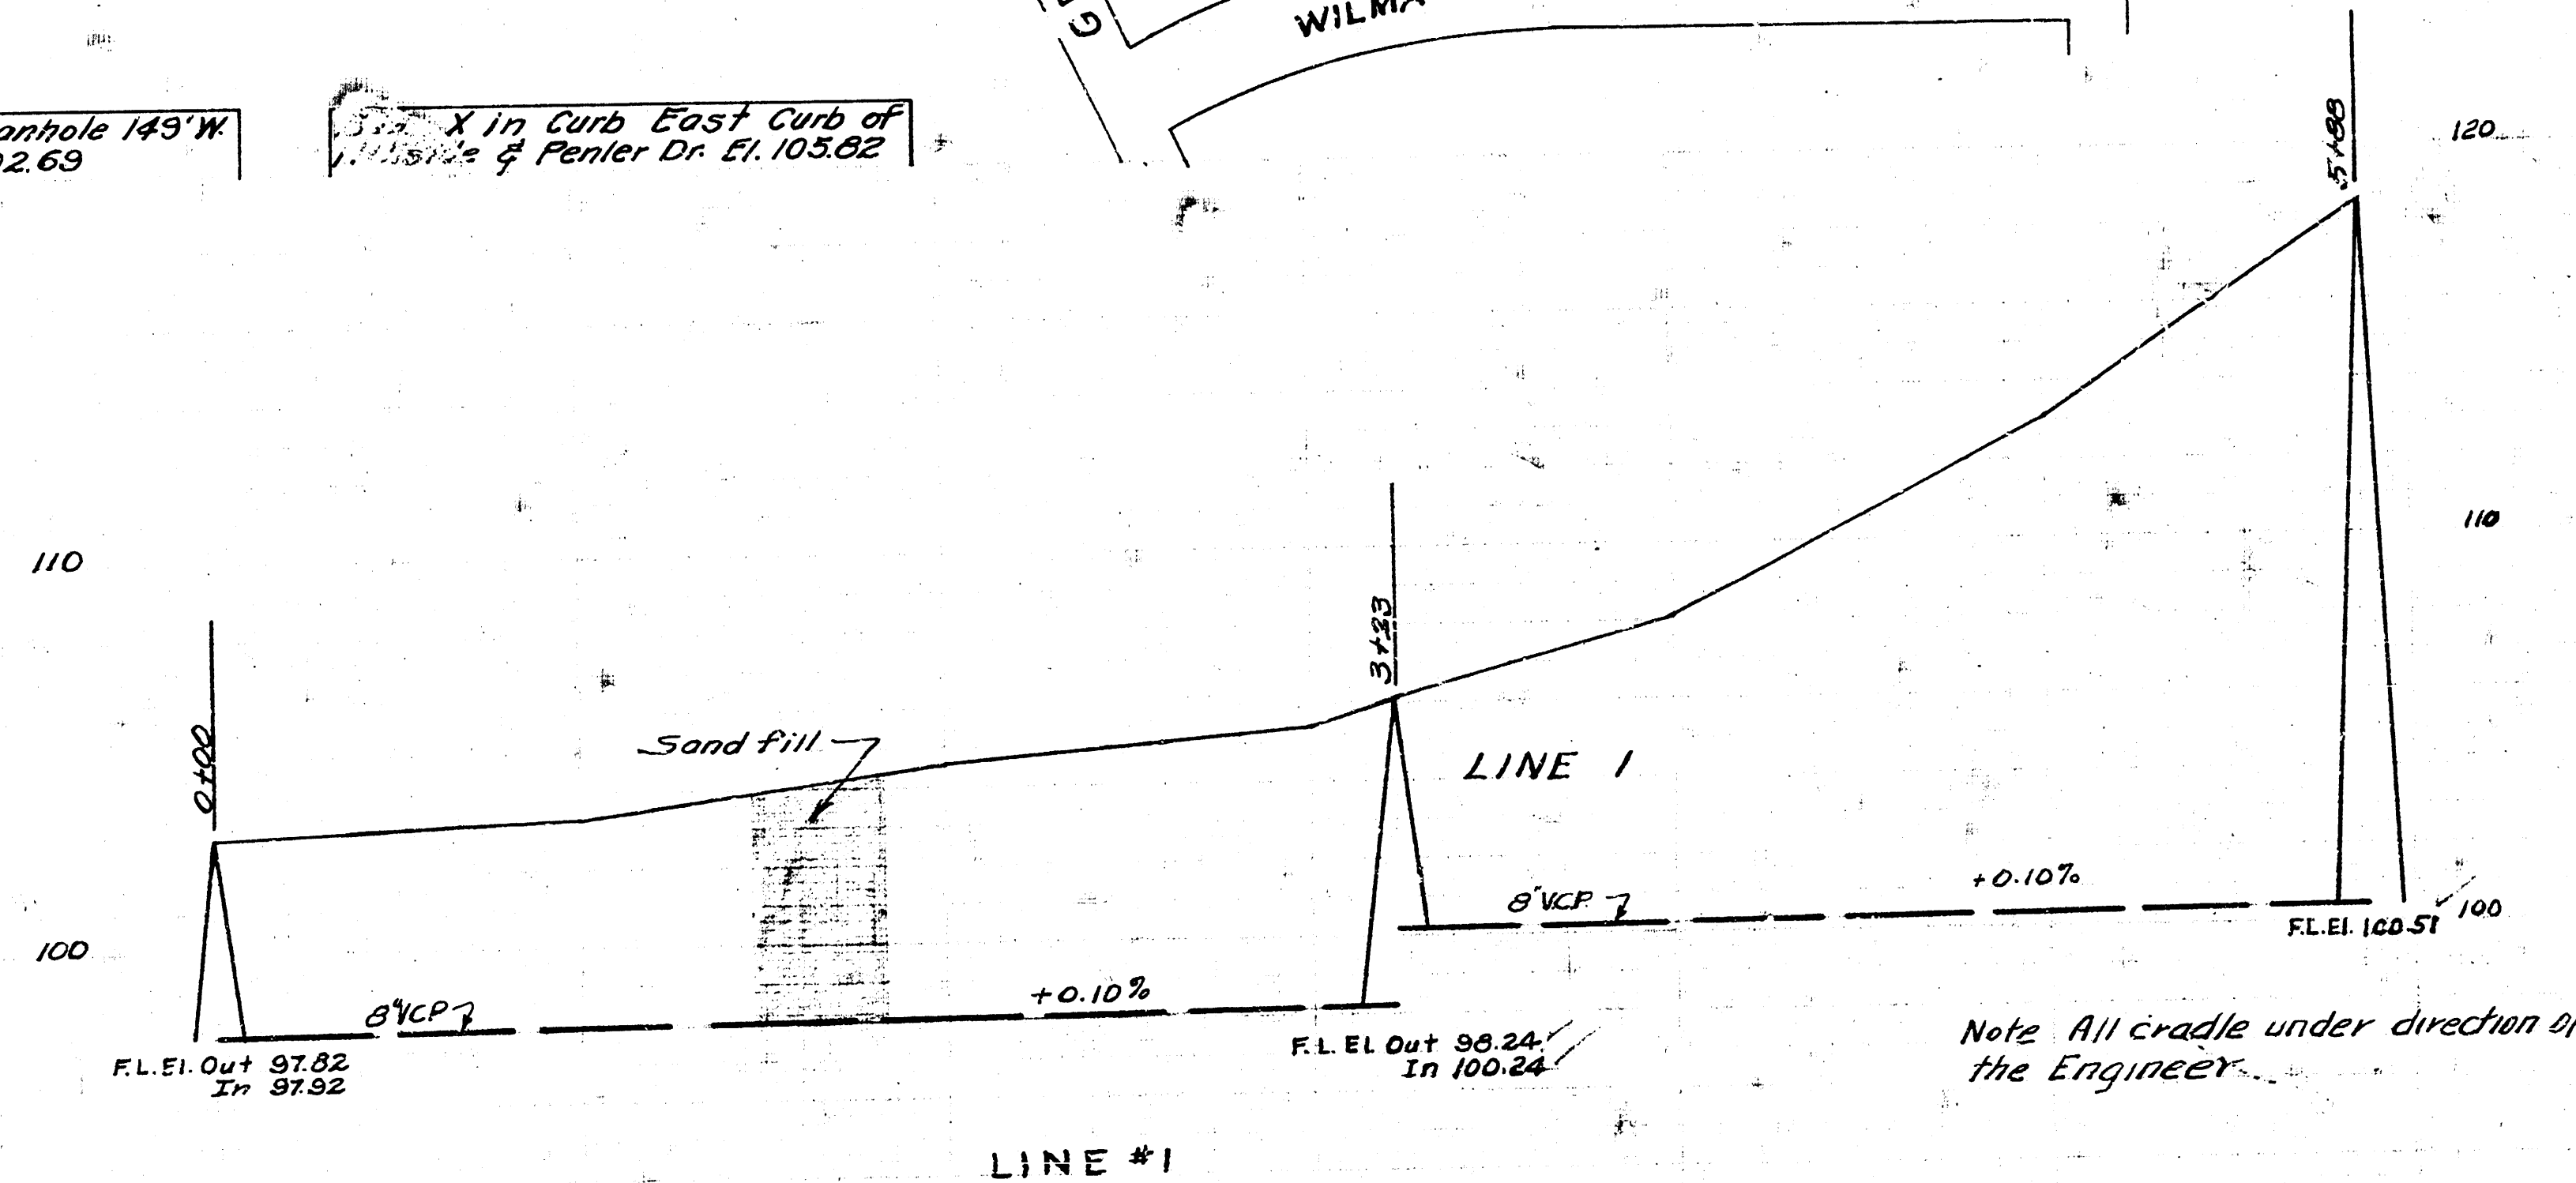


Note: All cradle under direction of
 the Engineer.


B.M. W. Rim Manhole 66' E.
 Sta. 0+00 El. 103.13

B.M. W. in Mueller Fire Plug W. Side Geo.
 Washington at Sennett El. 104.25

Scale: 1" = 40' Horiz.
 1" = 4' Vert.

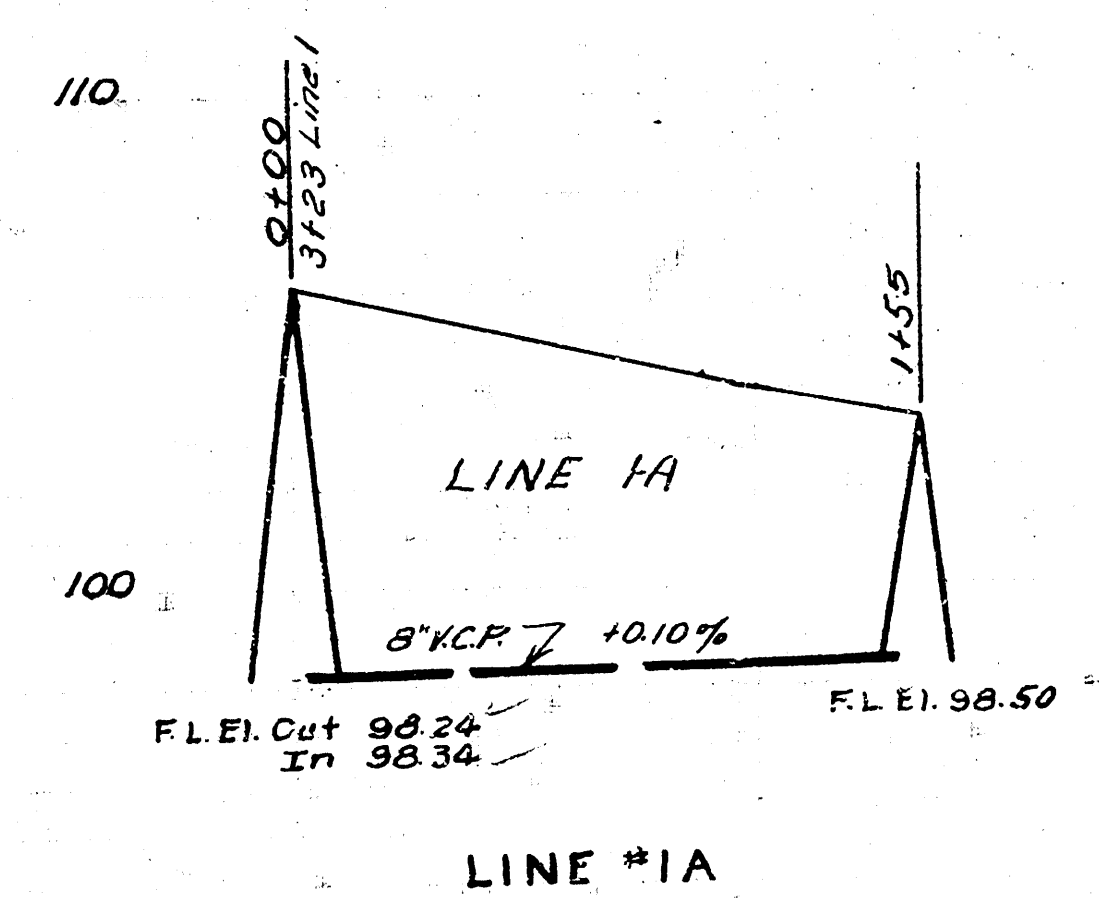

LINE #1A

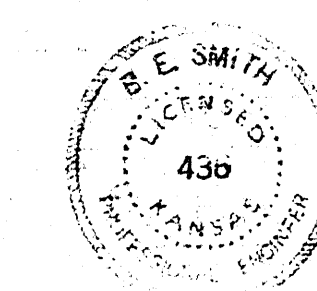

LAT. 7 DIST. 10 MAIN #12
 CITY OF WICHITA, KANSAS
 L.K. WHITE CITY ENGINEER
 Proj. No. C21-27