




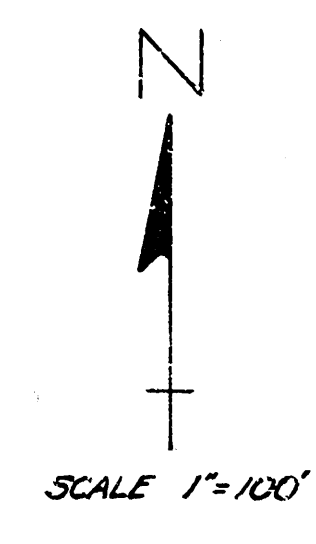


SCHRECKS ADDITION

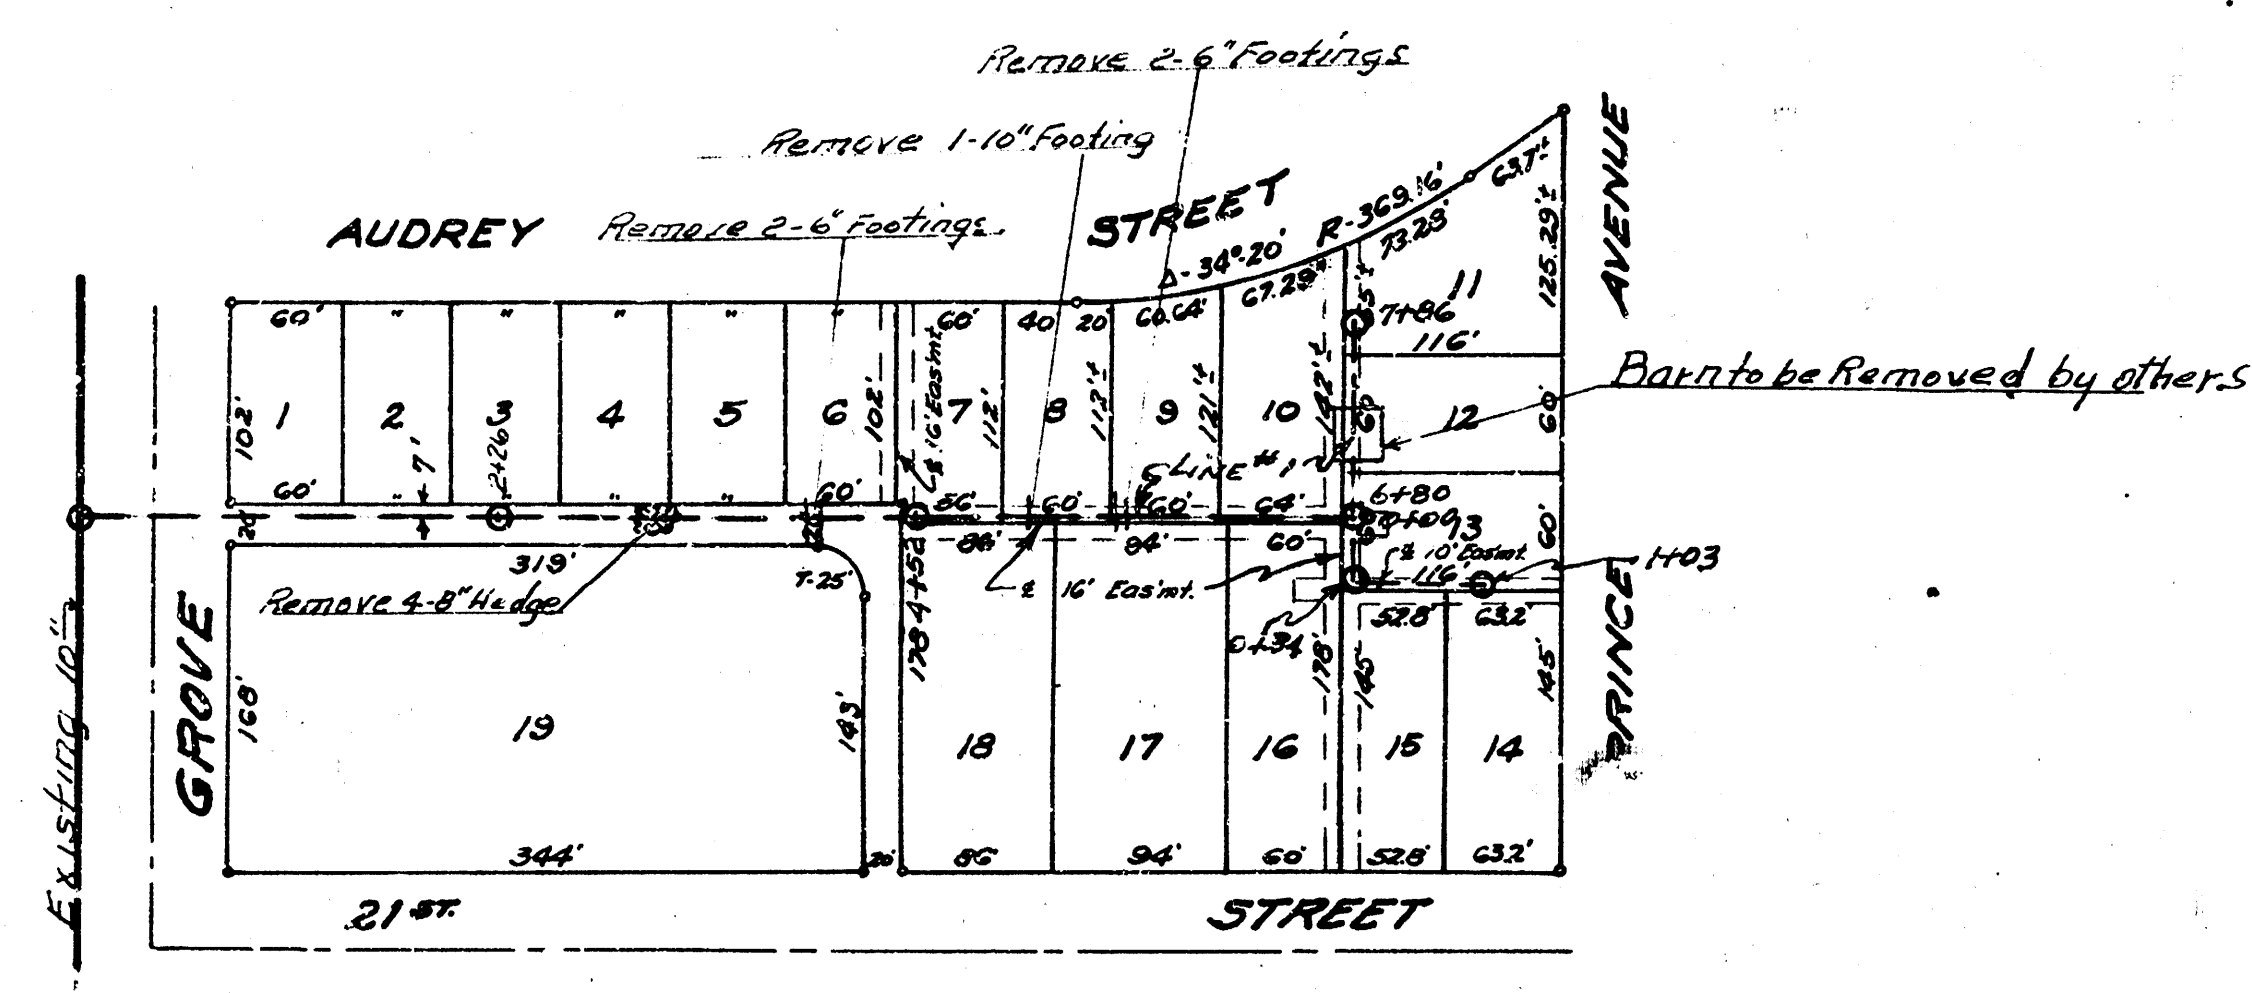

Sand backfill trench
Sta 0+09 to Sta 0+55


SCHOOL HOUSE

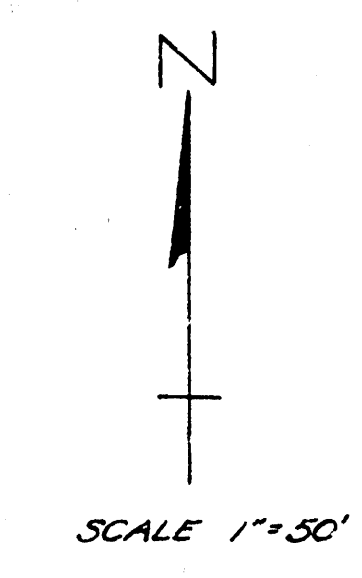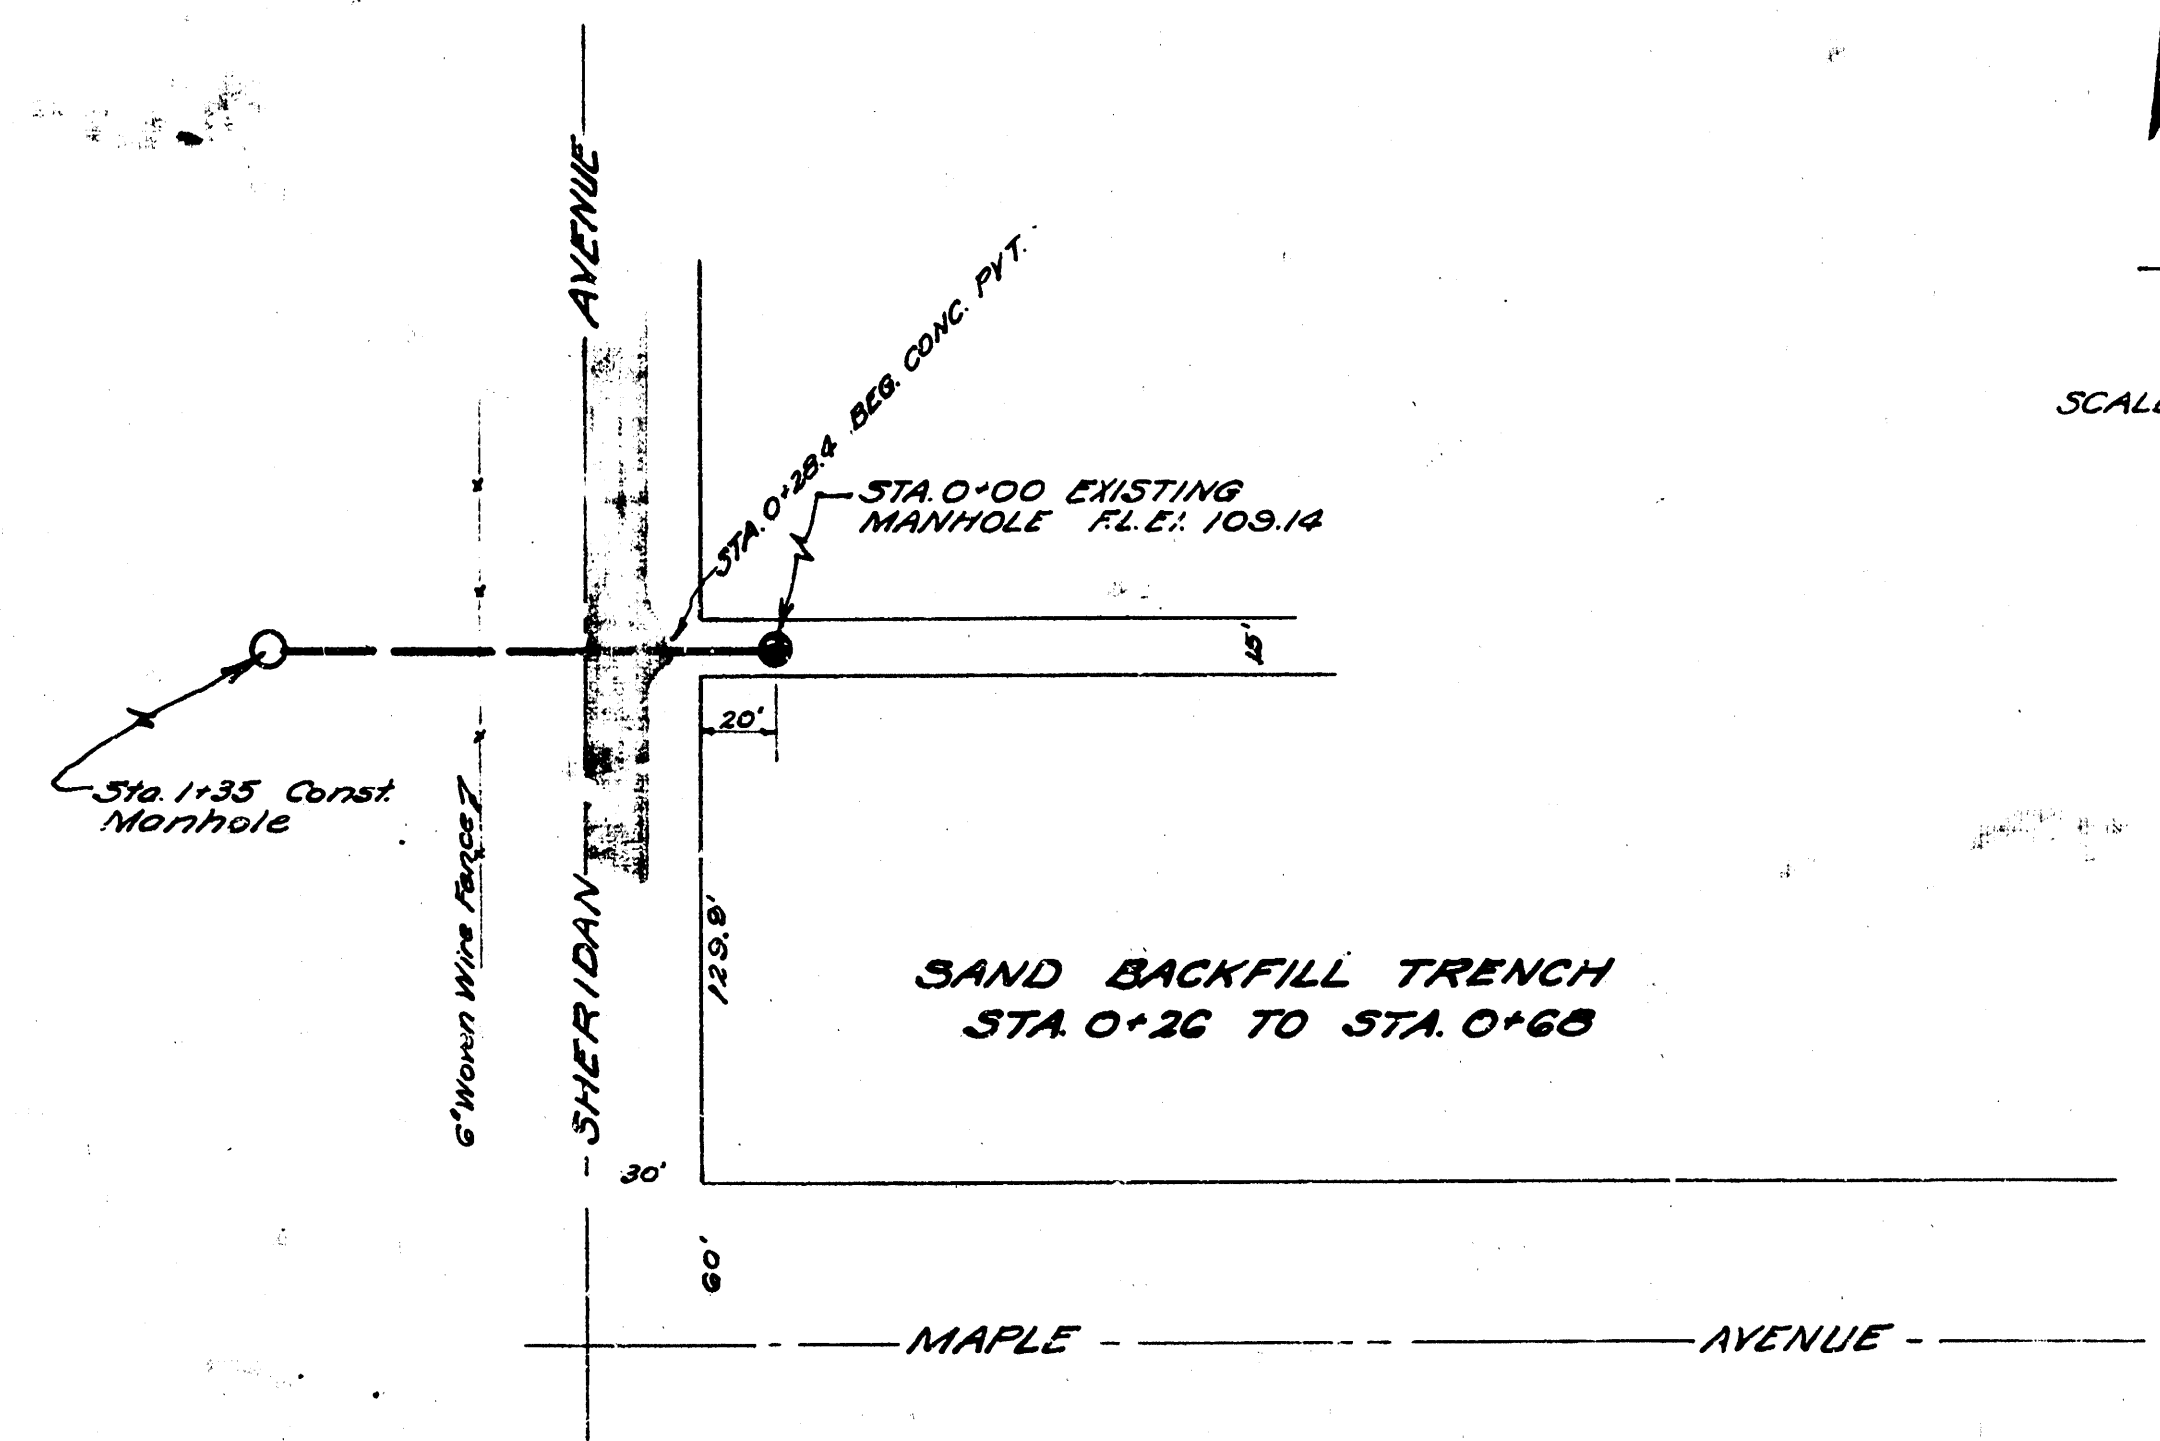

B.M. 133.84 5x8" MH 40' No. 0+00


B.M. 133.55 6" in Globe E.C. of Grove
S.L. 21' No. End 40' Radius

B.M. 6" in Globe E.S. int. square
walk NE Cor. Maple & Sheridan E1 113.60

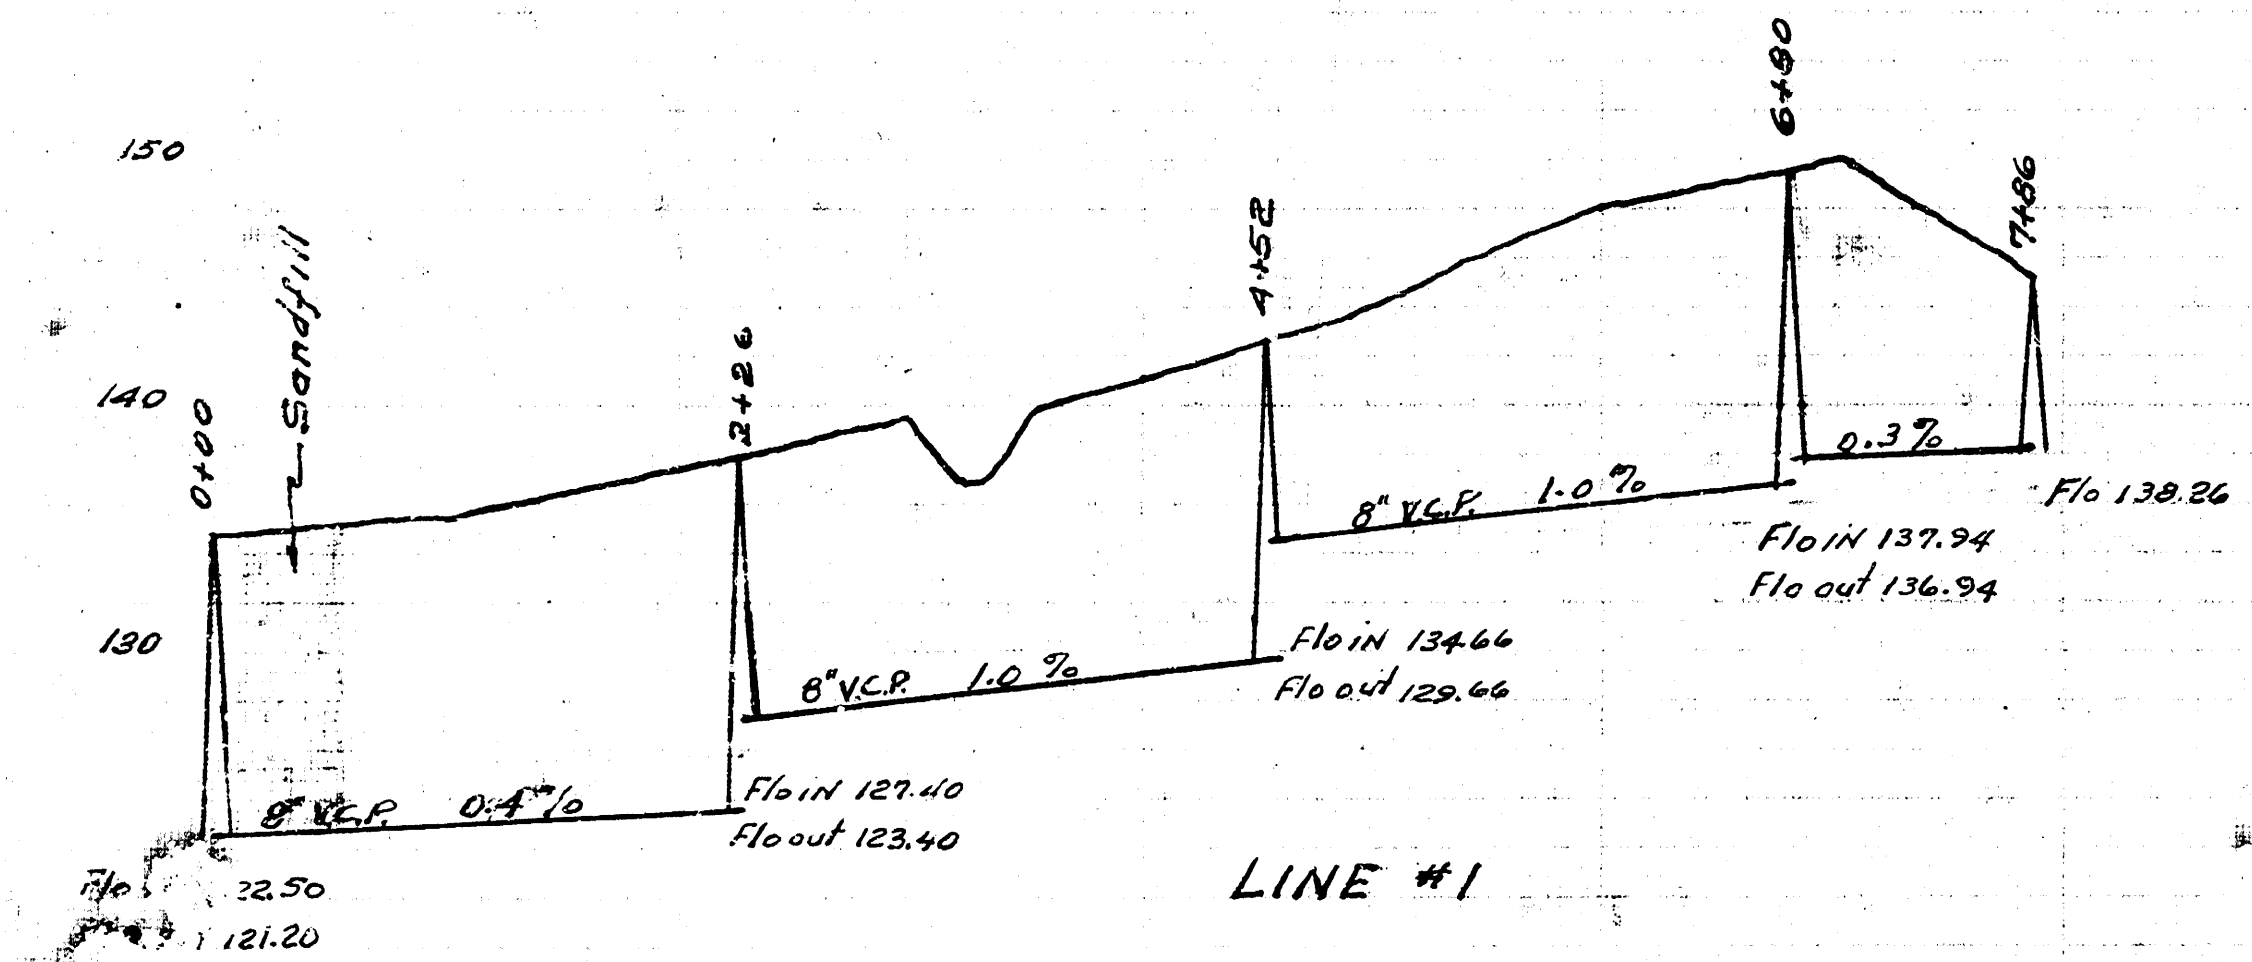

LINE #1


Scale: 1/2"=80' Horiz.
1"=4' Vert.

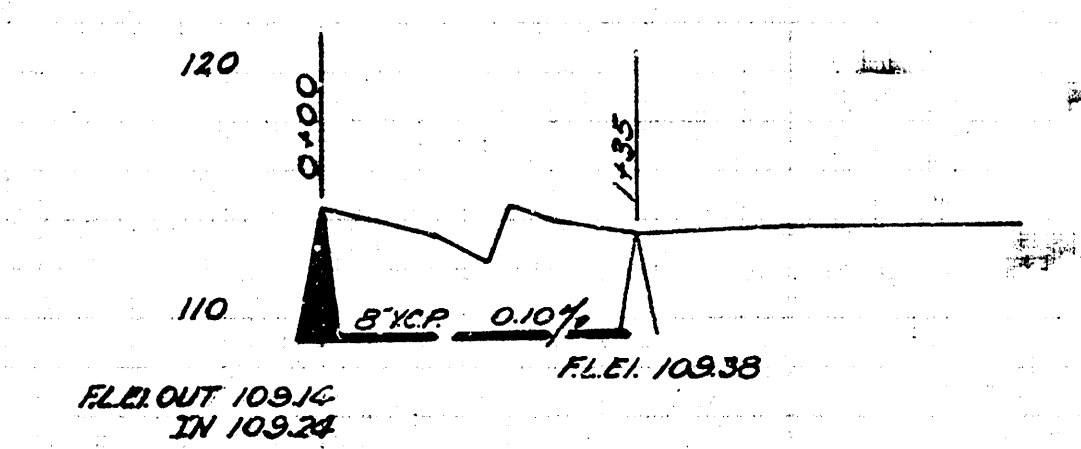

LINE #2

SCALE 1"=80' Horiz.
1"=8' Vert.
NOTE BOOK NO. JF. 61

LAT 1 DIST 13 SS #12
CITY OF WICHITA KANSAS
L.K. WHITE CITY ENGINEER
Proj. No. C21-75

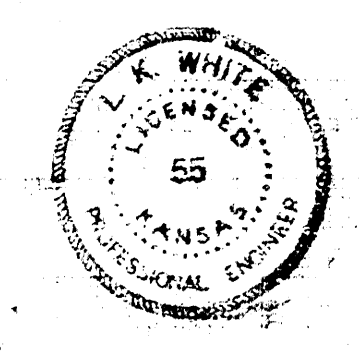

1-7-52
LHM:RJA
M-17
Date
Drawn by
Checked by
Note Book No.