


N




B.M. 124.17 So. Rim of M.H. 150' No of 0400

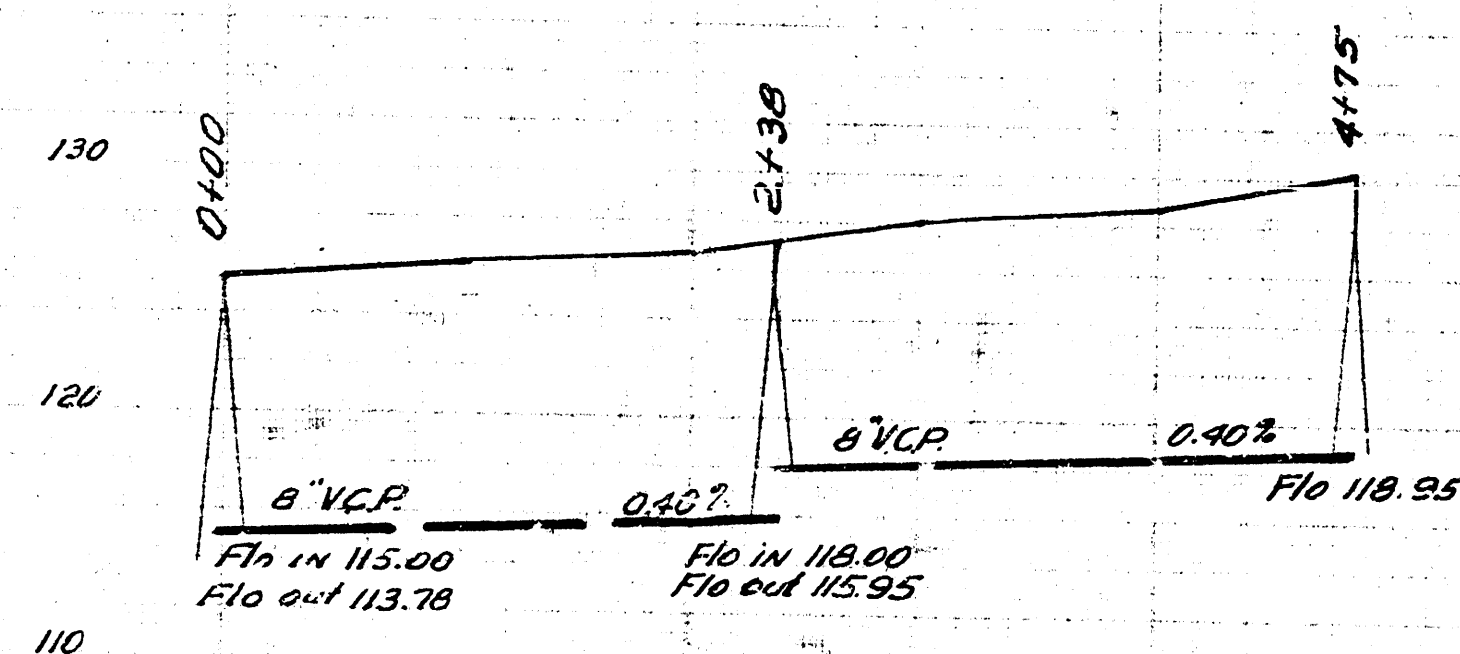


Date
Drawn by
Checked by
Book No.

LAT. 23 DIST. E. S.S. 12
CITY OF WICHITA KANSAS
LK WHITE CITY ENGINEER
Proj No C-22-90



N

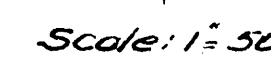

B.M. 168.85 No. rim of N.H. 71 Sd of 0400 Line 1
179.08 S.W. corner 1st step House 3108 E 24th.

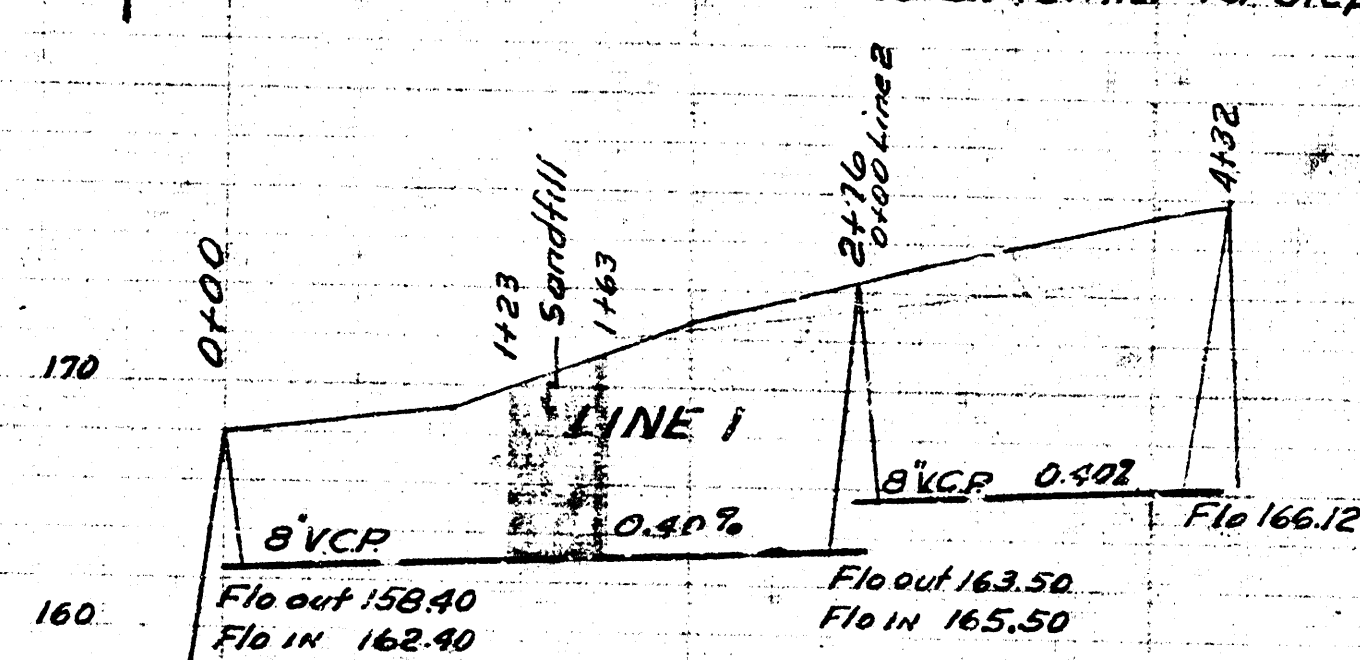

Date 11-8-52
Drawn by L. McClain
Checked by
Book No. M-16

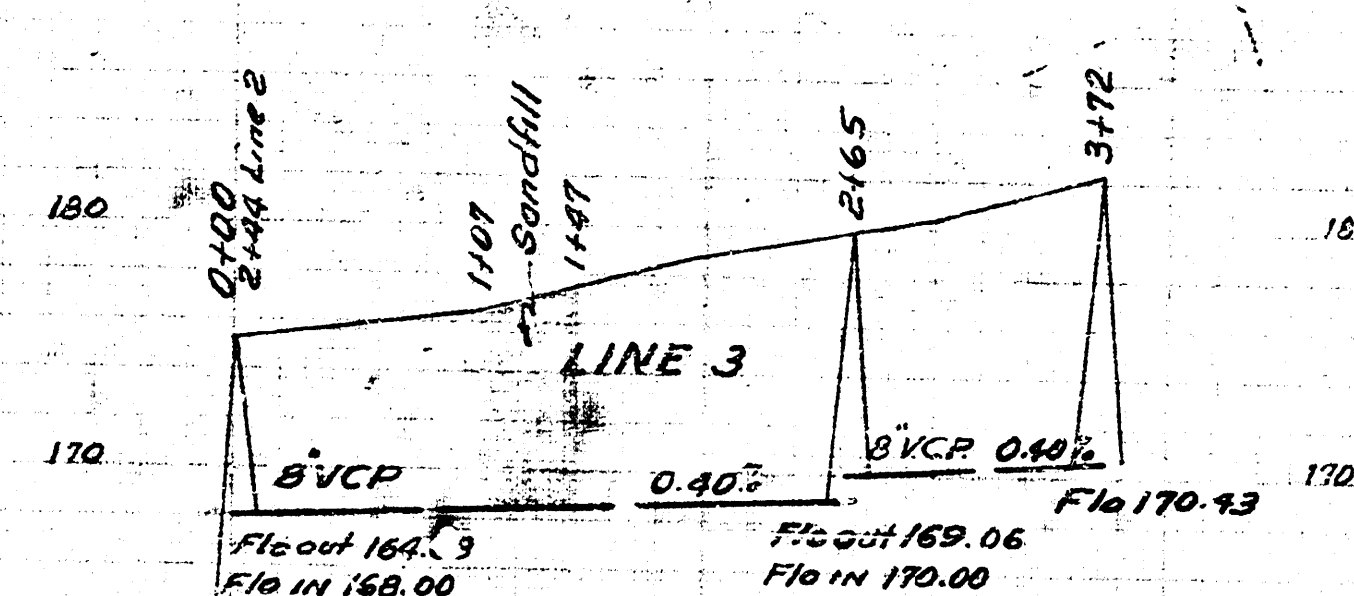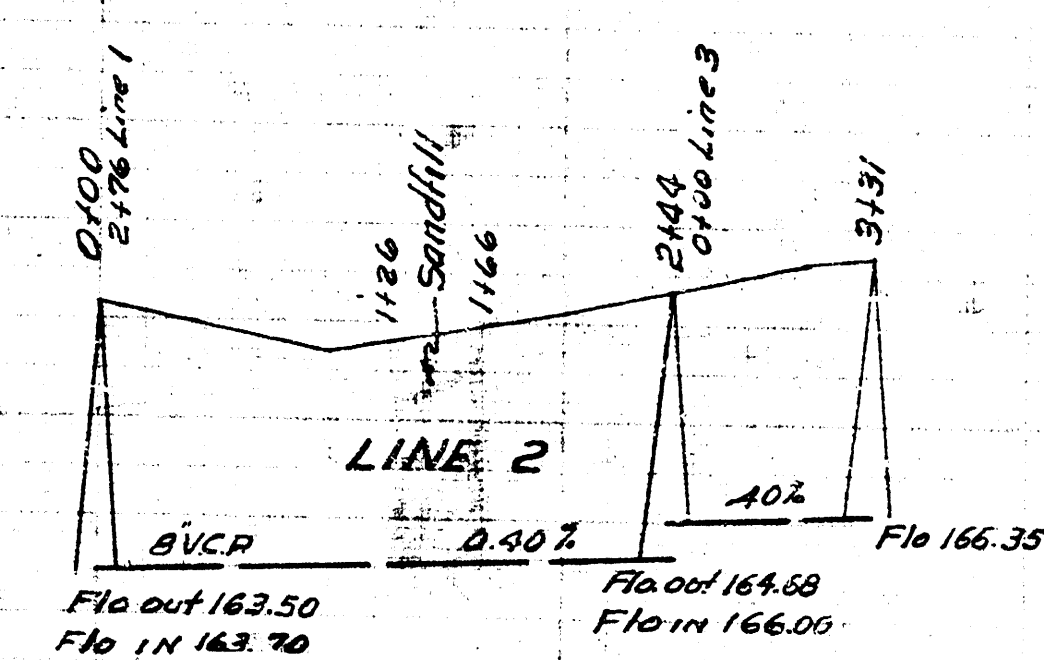

LAT. 5 DIST. 13 S.S. 12
CITY OF WICHITA KANSAS
L.K. WHITE CITY ENGINEER
Proj. No. C-22-88