




HEINRICH 2ND. ADDITION.

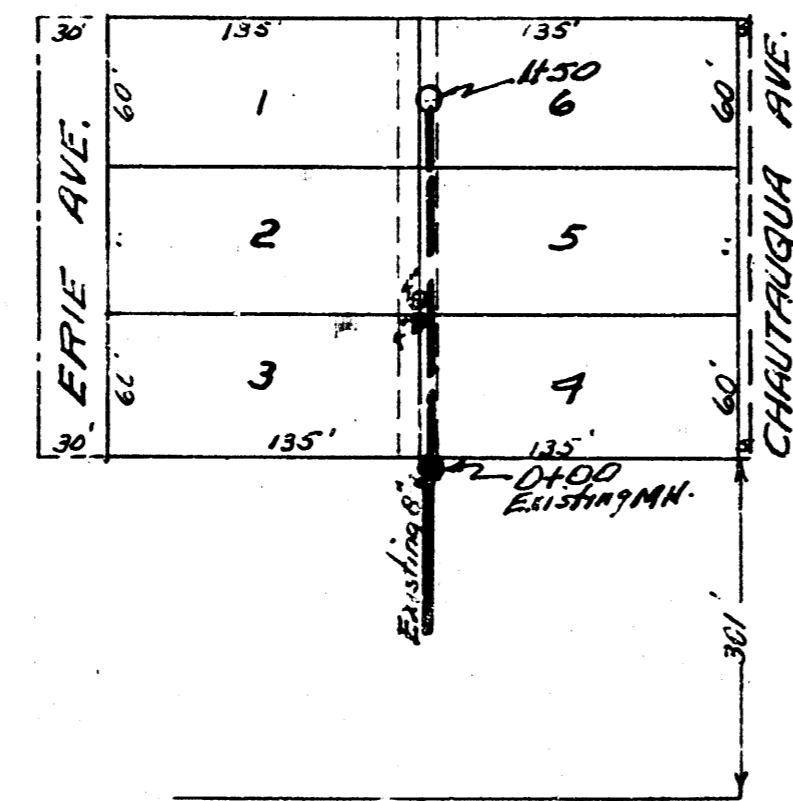






REPLAT OF LOTS 46, 47 & 48  
HILLSIDE GARDENS



22ND. ST.  
B.M. 160.56 N<sub>g</sub> rim manhole 0+00

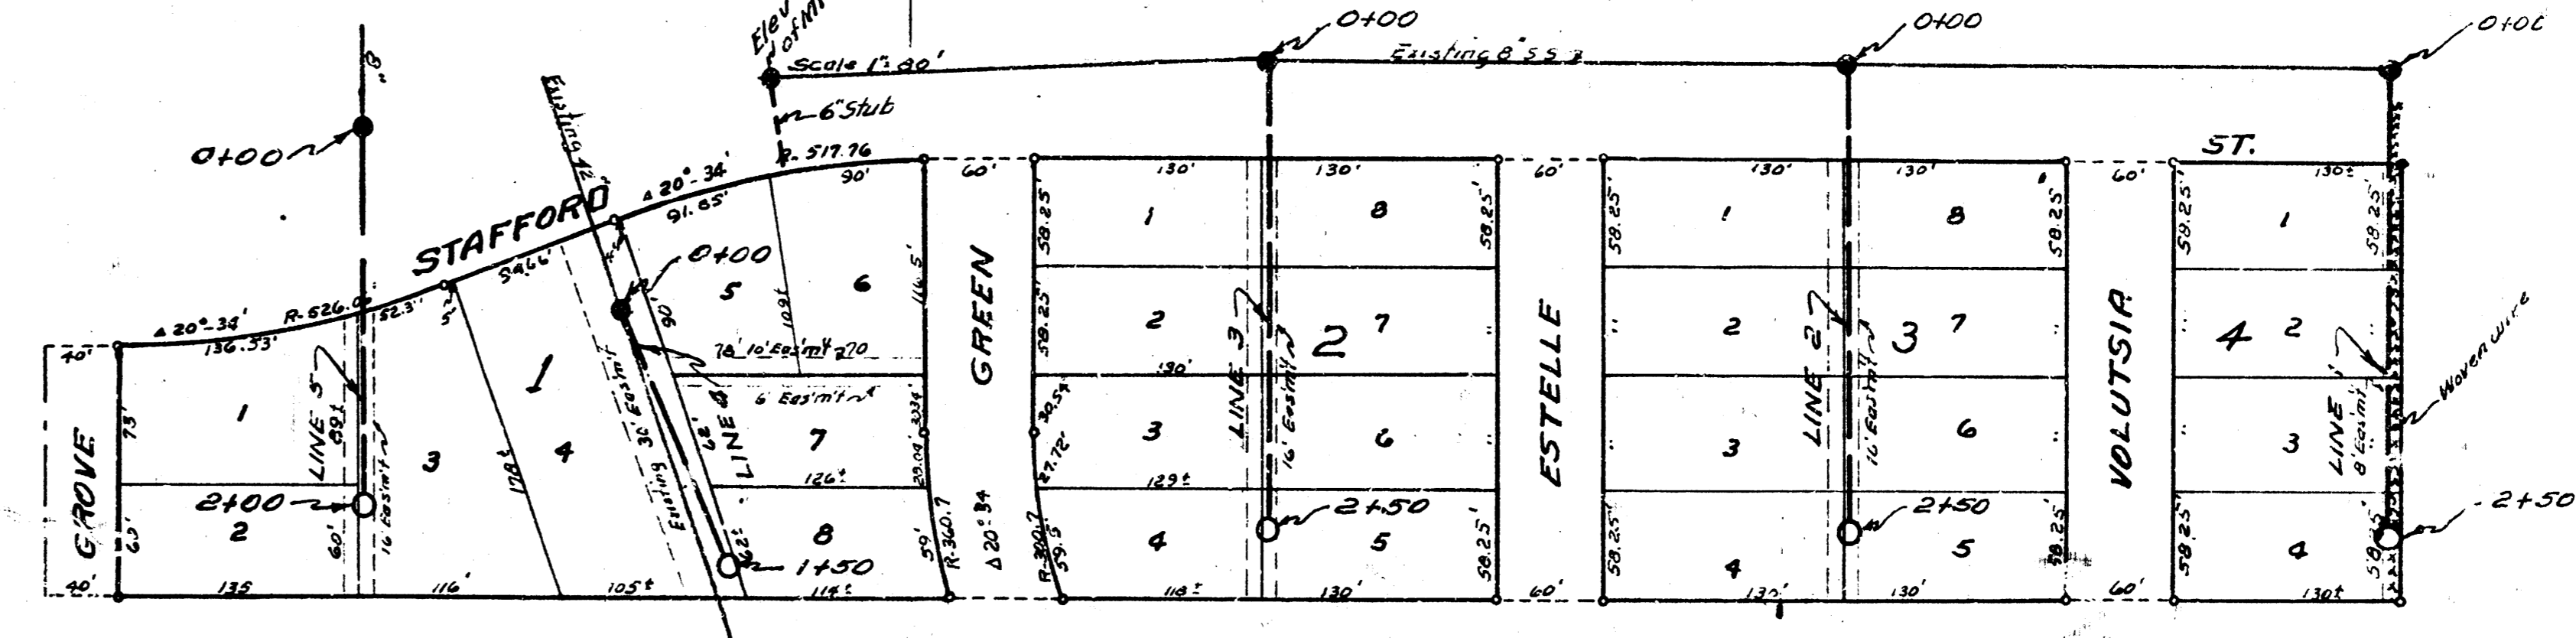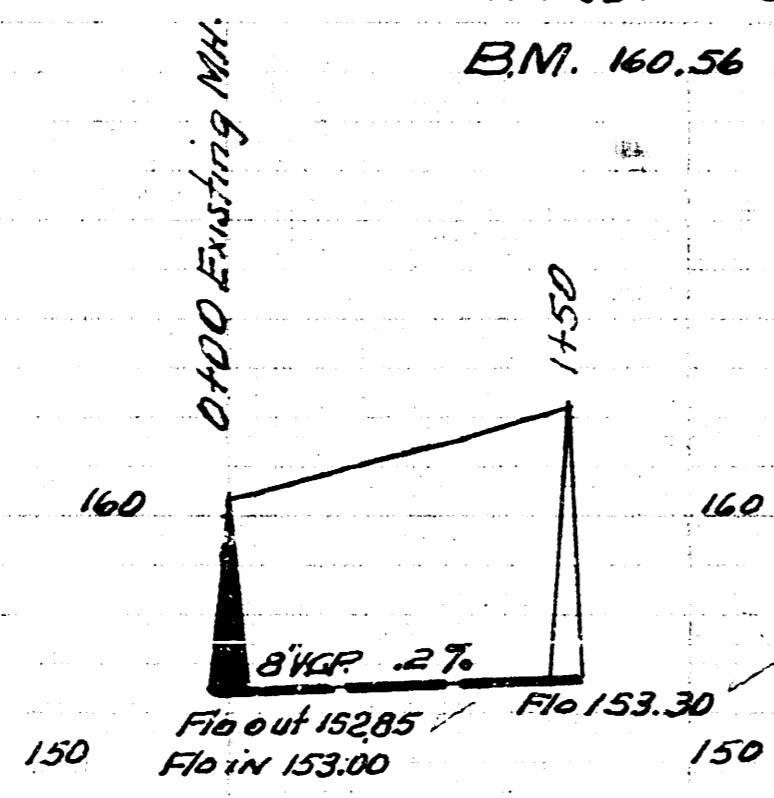

Note: 6" stub shown on plot plan is to be on a 0.40% grade and run to the north line of lot 6 Blk. 1. All wyes to be 6"

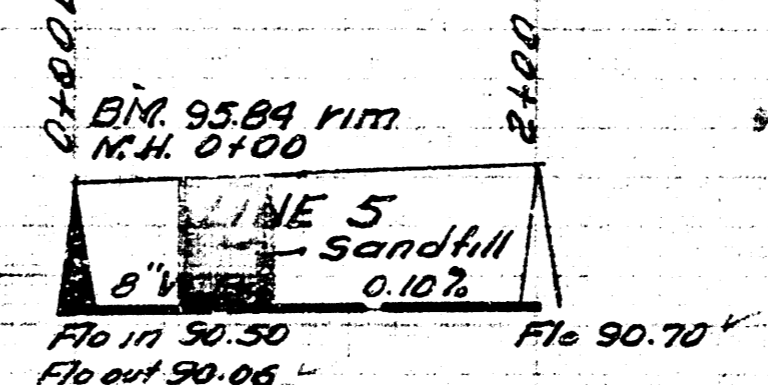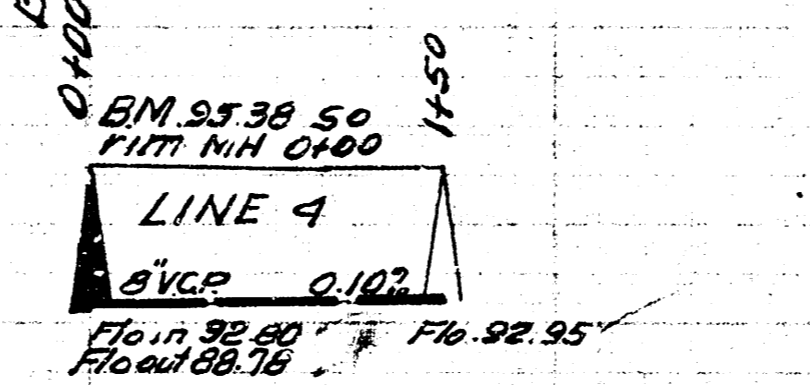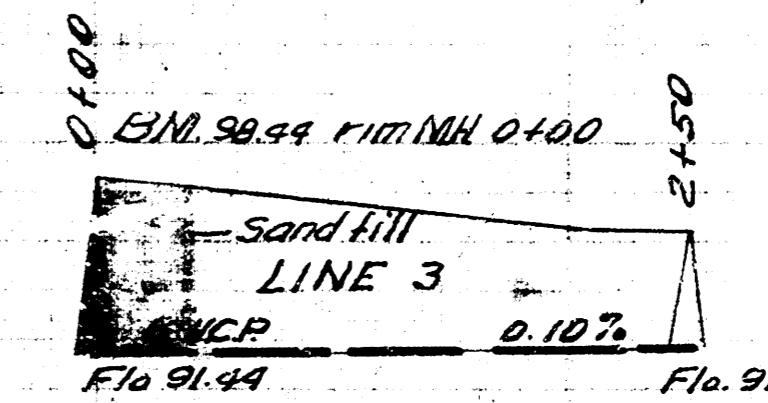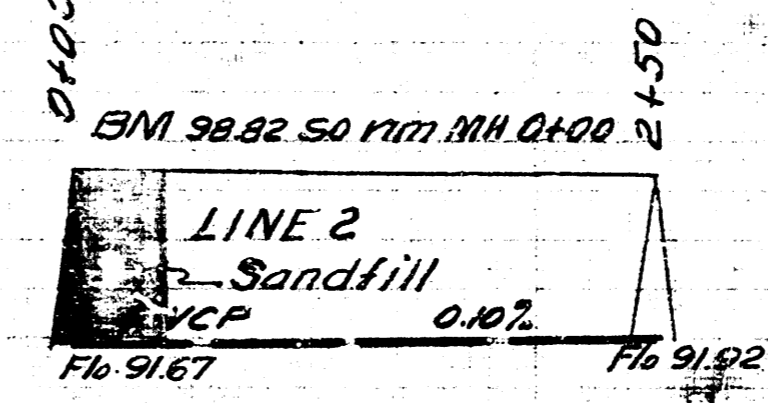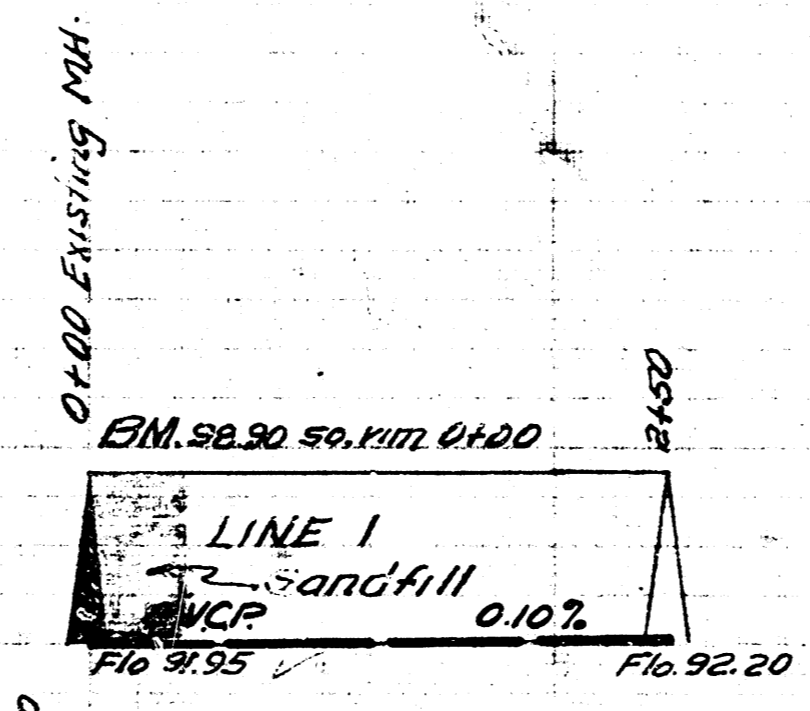

Date 8-4-53  
Drawn by McLean  
Checked by  
Scale No. 28-V

Date 5-1-53  
Drawn by McLean  
Checked by  
Scale No. 28-V

LAT 7. DIST 13 SS12  
CITY OF WICHITA KANSAS  
B.E. SMITH CITY ENGINEER  
Proj No C-23-39



LAT 8. SS 12  
CITY OF WICHITA KANSAS.  
B.E. SMITH CITY ENGINEER  
Proj No. C-23-37

