


NOTE:
All North-South Lines are 36'±
East of E. of Easement

BM 12280 So. 2nd MH at 20th & Park
BM 12289 So. 2nd Slab on East end of 21st Bldg. N. 5th 12150.
BM 12308 S. 2nd MH at 20th & 21st

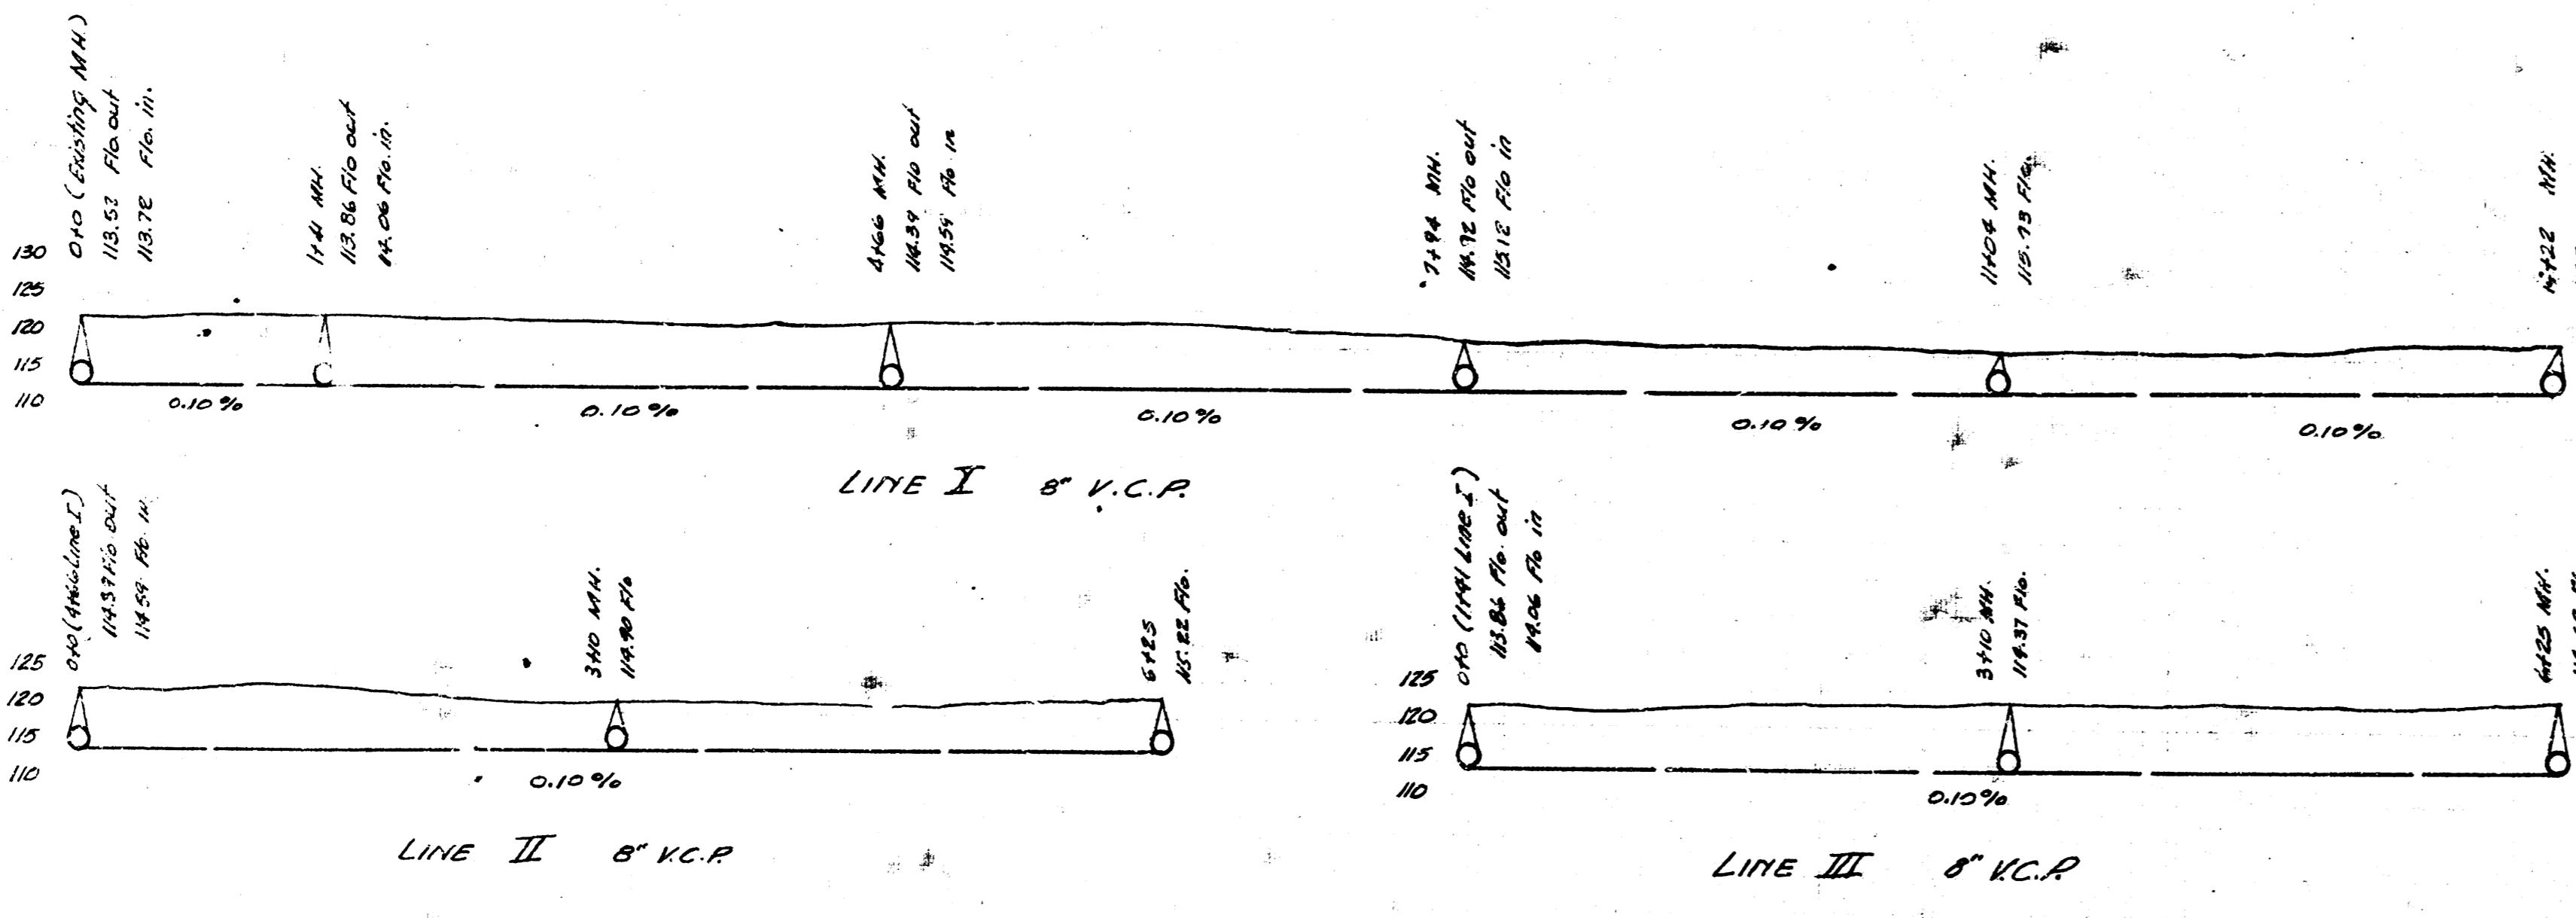

LAT. 9, DIST. T, MAIN 12

CITY OF WICHITA, KANSAS

L. K. White City Engineer

May 1948 Proj. No.