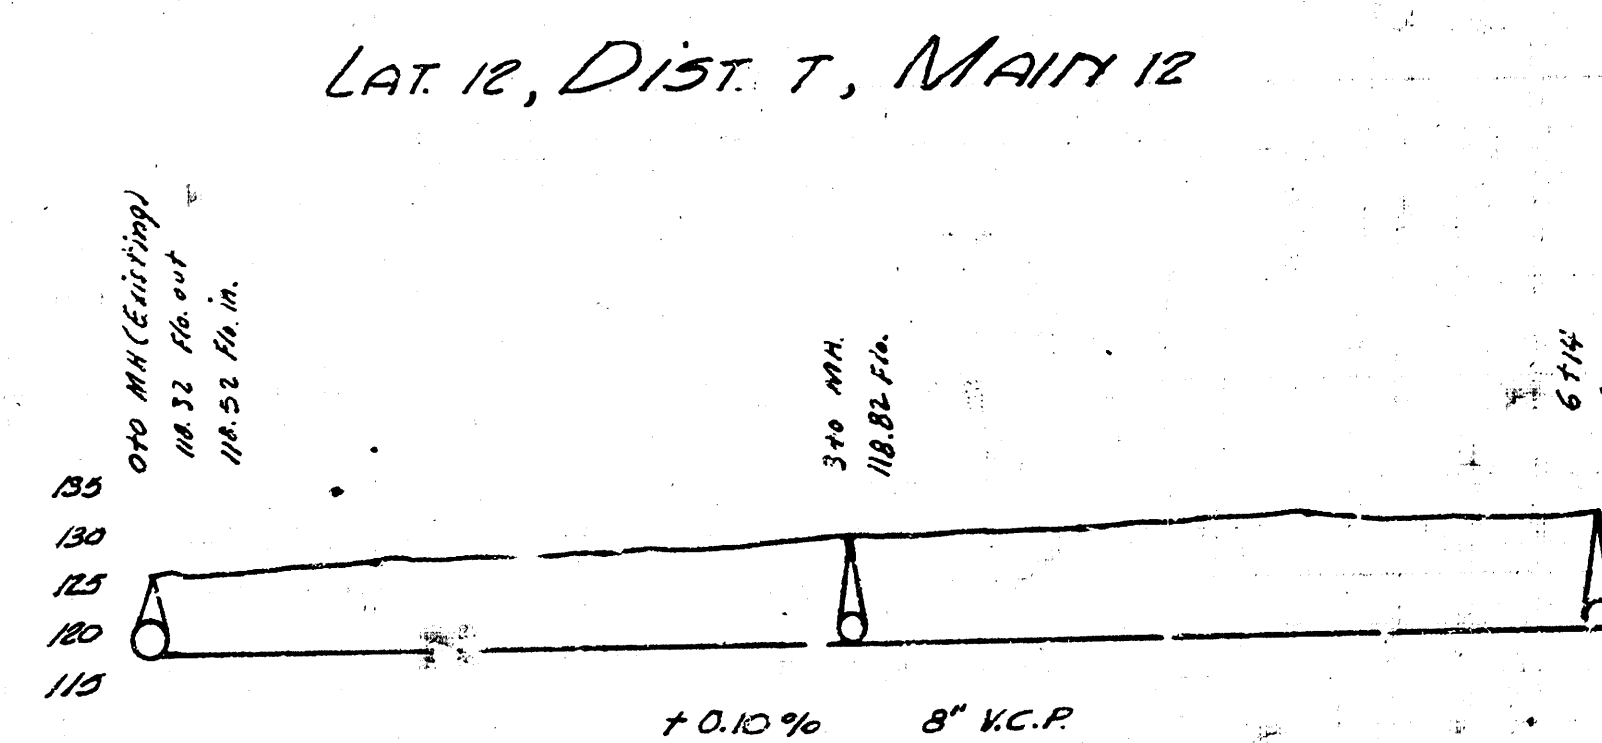
[illegible]

Lat. 12, Dist. T. Main 12
Lat 11, Dist. T. Main 12.
WICHITA, KANSAS
L. K. White City Engineer
July 1948 Proj. No.