
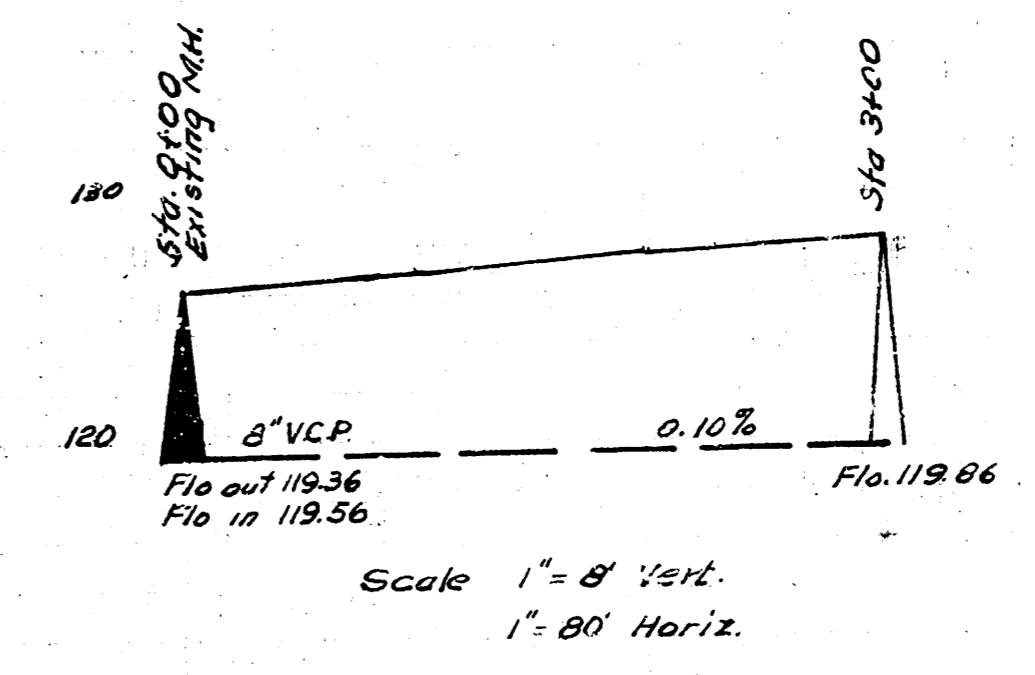


Sand fill Sta 0+00 to 0+30  
 B.M. So. Rm. MH 16 & Platt 11789

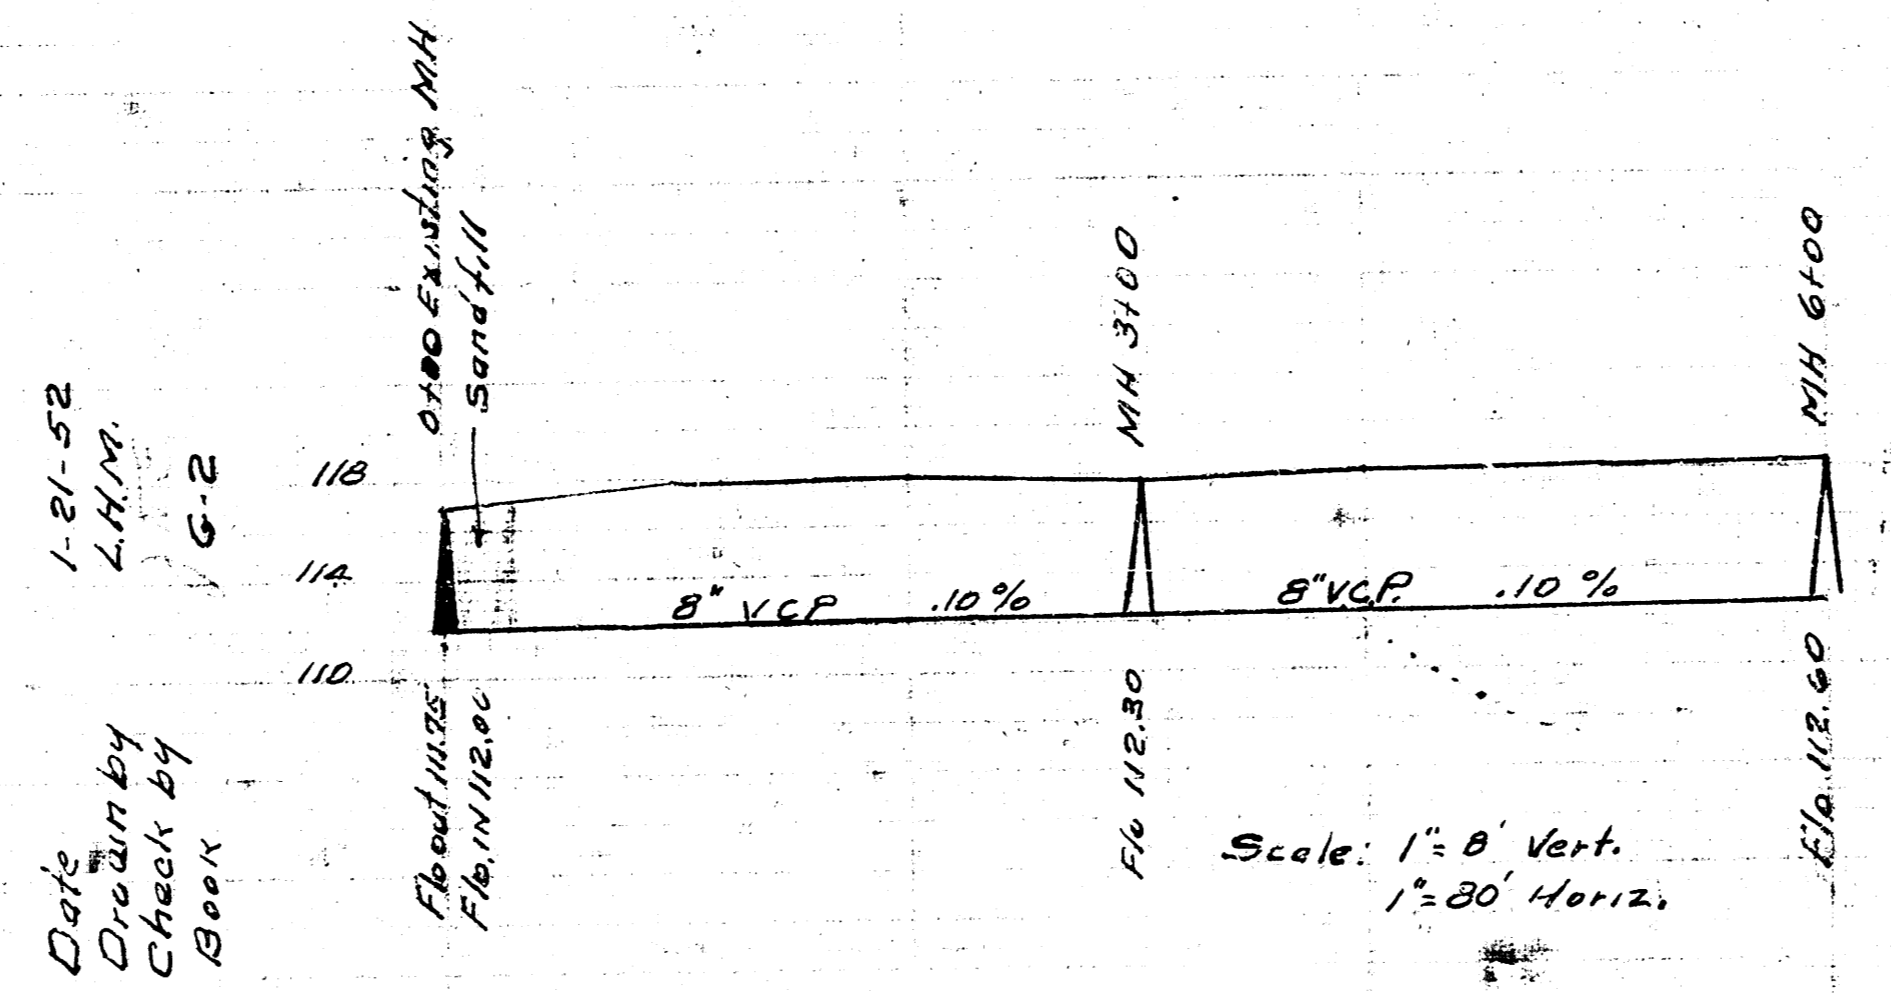

Date  
 Drawn by  
 Checked by  
 Book No.

LAT. 12 DIST. 55  
 CITY OF WICHITA KANSAS  
 L.K. WHITE CITY ENGINEER  
 Proj. No. C-21-80

LAT. 6. SUBY. 55#12  
 CITY OF WICHITA KANSAS  
 L.K. WHITE CITY ENGINEER  
 Proj. No. C-21-83

SUBLAT. 1 LAT. 22 DIST. T. MAIN 12  
 CITY OF WICHITA KANSAS  
 L.K. WHITE CITY ENGINEER  
 Proj. No. C-22-83

