
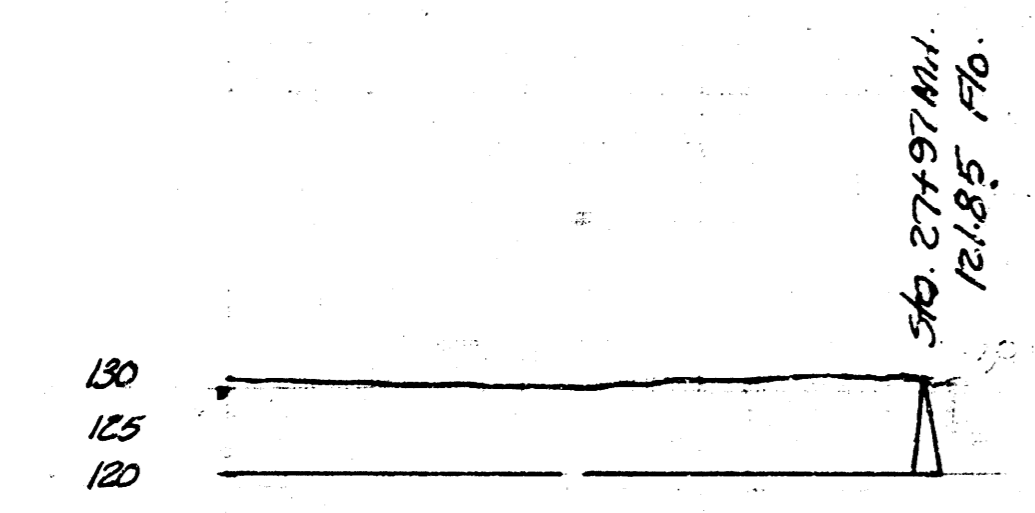
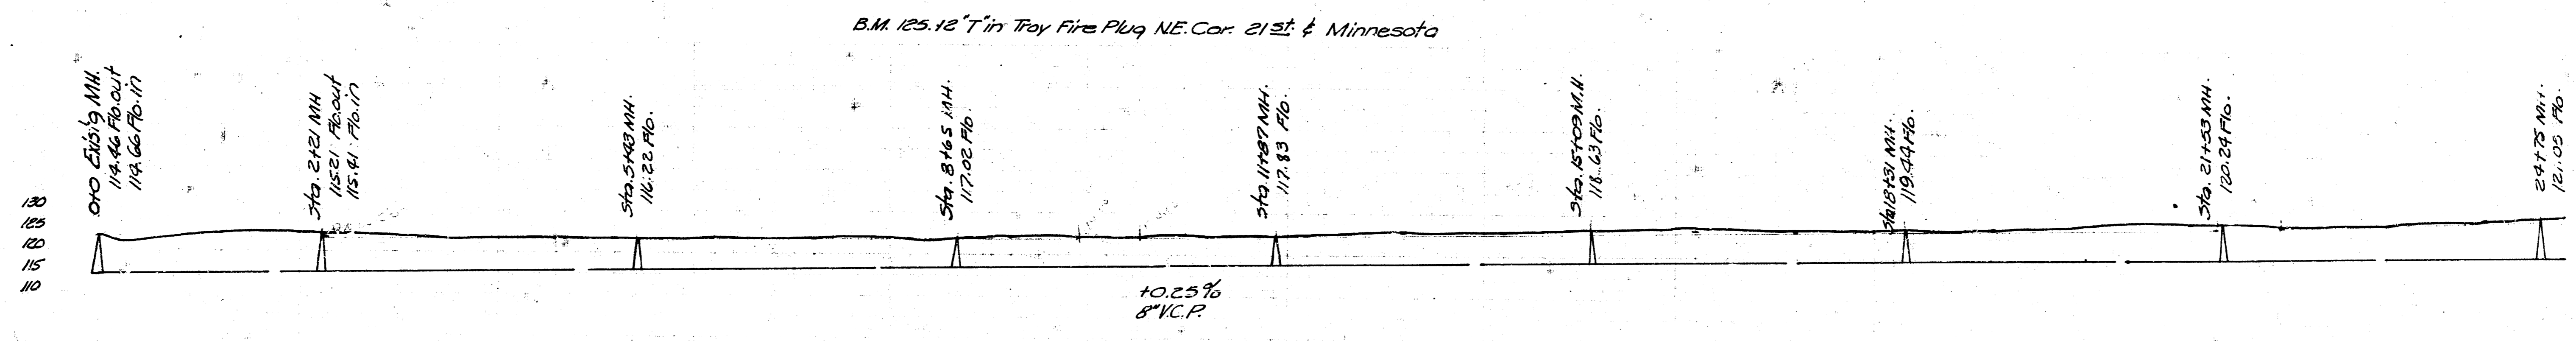


Sta 0123 P.P. 24 on 8
 Sta 0126 Sign Post on 8
 Sta 0127 40' x 50' utility wires on 8
 Sta 0128 75' x 15' light 10' x 15' x 3
 Sta 0129 10' x 15' light 4' x 4' x 4
 Sta 0130 62' x 15' side masonry bridge across
 street 24' x 4'
 Sta 0142 E. side bridge 4' x 4'

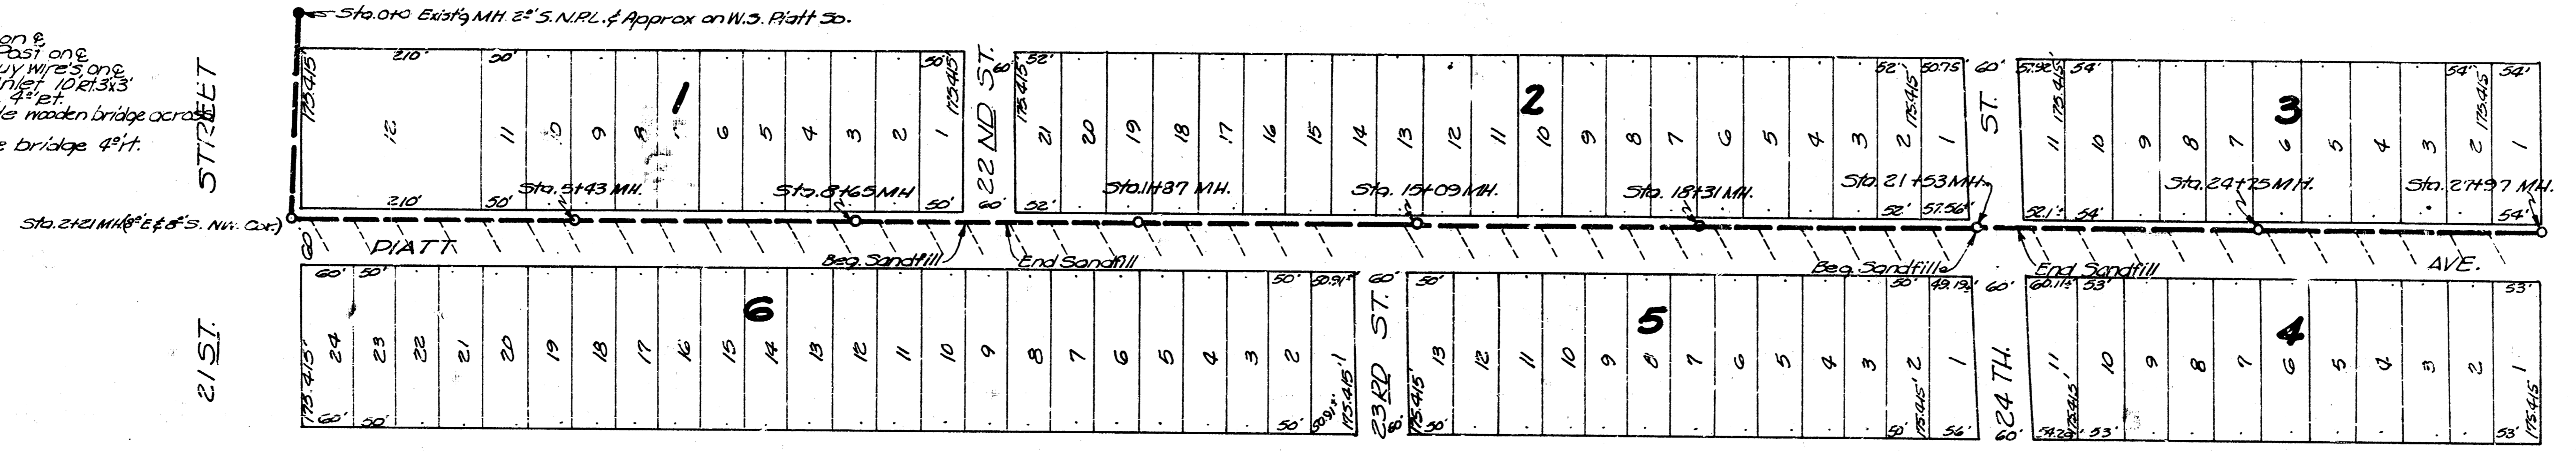

LAT. 26, DIST. T, SS. 12
 CITY OF WICHITA, K.S.
 L.K. WHITE - CITY ENGINEER
 Date 9-23-50 PROJ. NO. C20-60