


RIDGECREST ADDITION
SANITARY SEWER
BLOCKS 1, 2, 3, 4 & 5

NOTE: Pipe shall be cradled under all backfill exceeding 12'

Scale: 1"=100'

BM 131.64 50 Rim
 M.H. W.S. First 25TH


BM 144.59 Std.
 25TH & Grove SE Cor.




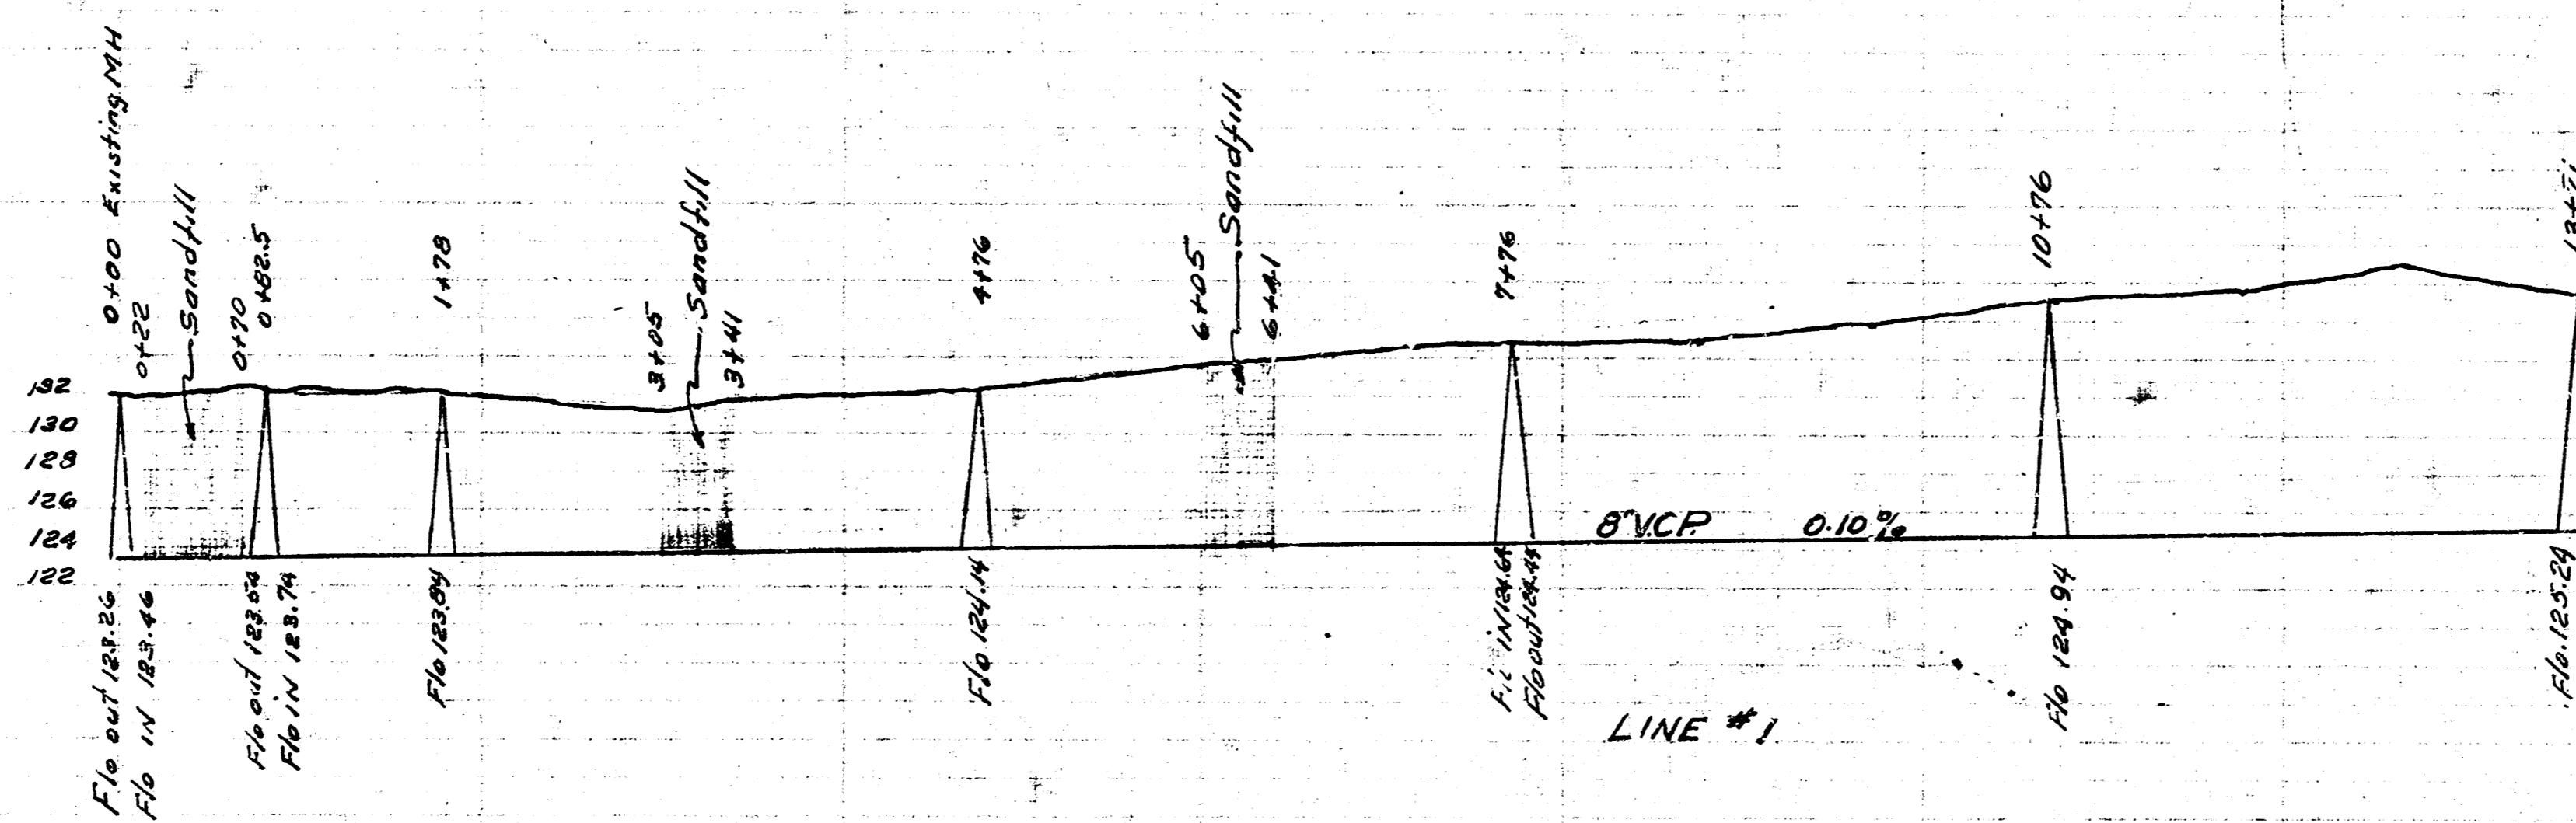


Scale: 1"=8' Vert.
 1"=80' Horiz.

Date 2-4-52
 Drawn by L. Noel
 Checked by G. R.
 Bechtel

LAT. 30 DIST. MAIN-12
CITY OF WICHITA KANSAS
 LKWHITE CITY ENGINEER.
 Proj. No. C-22-4

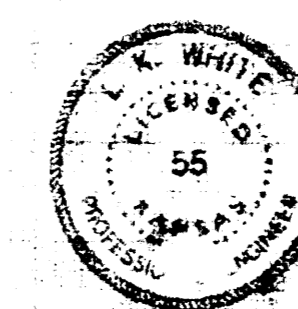

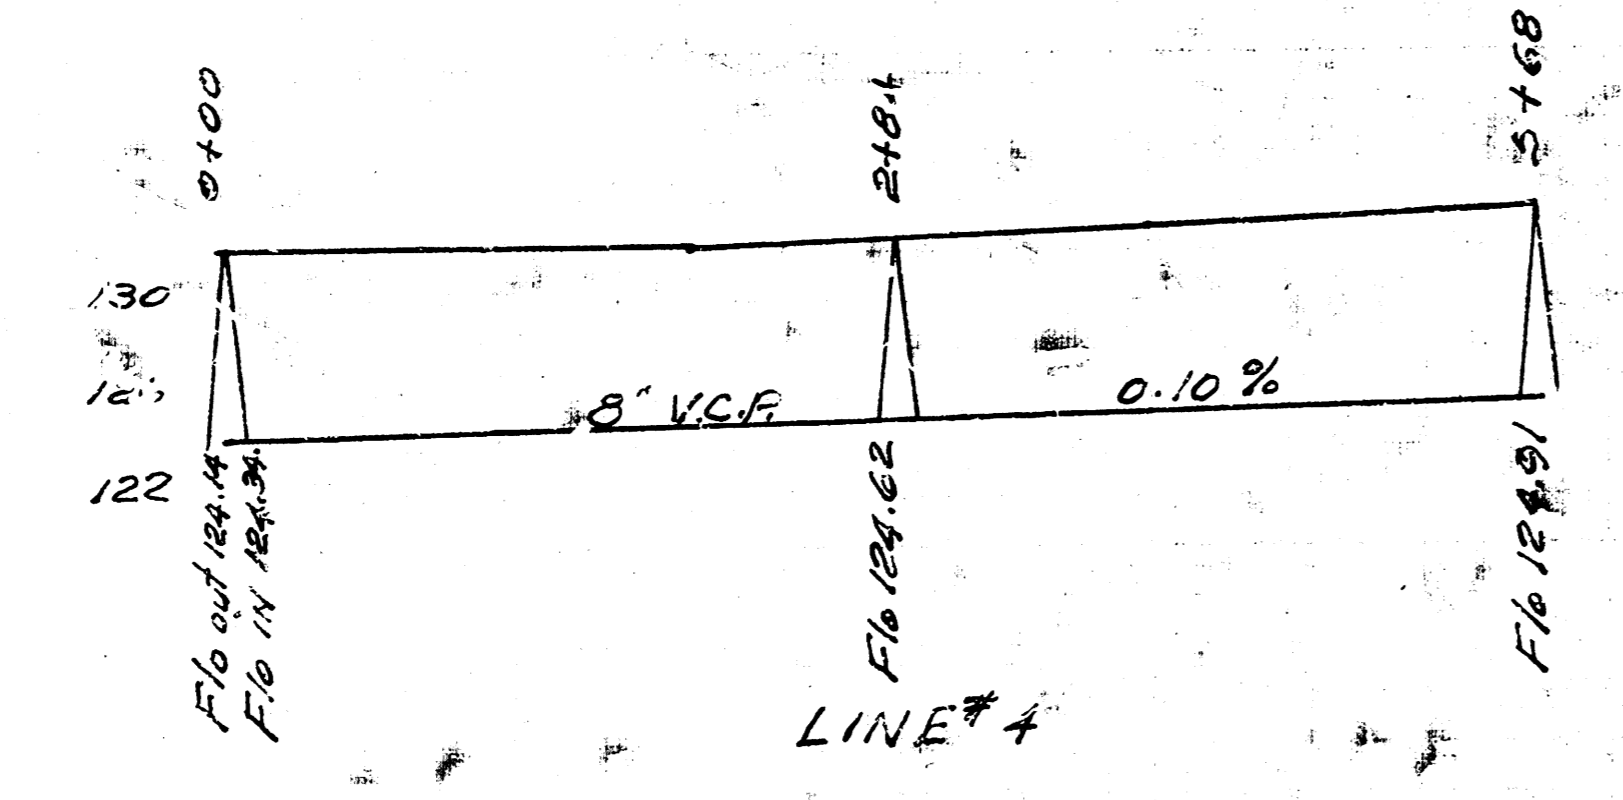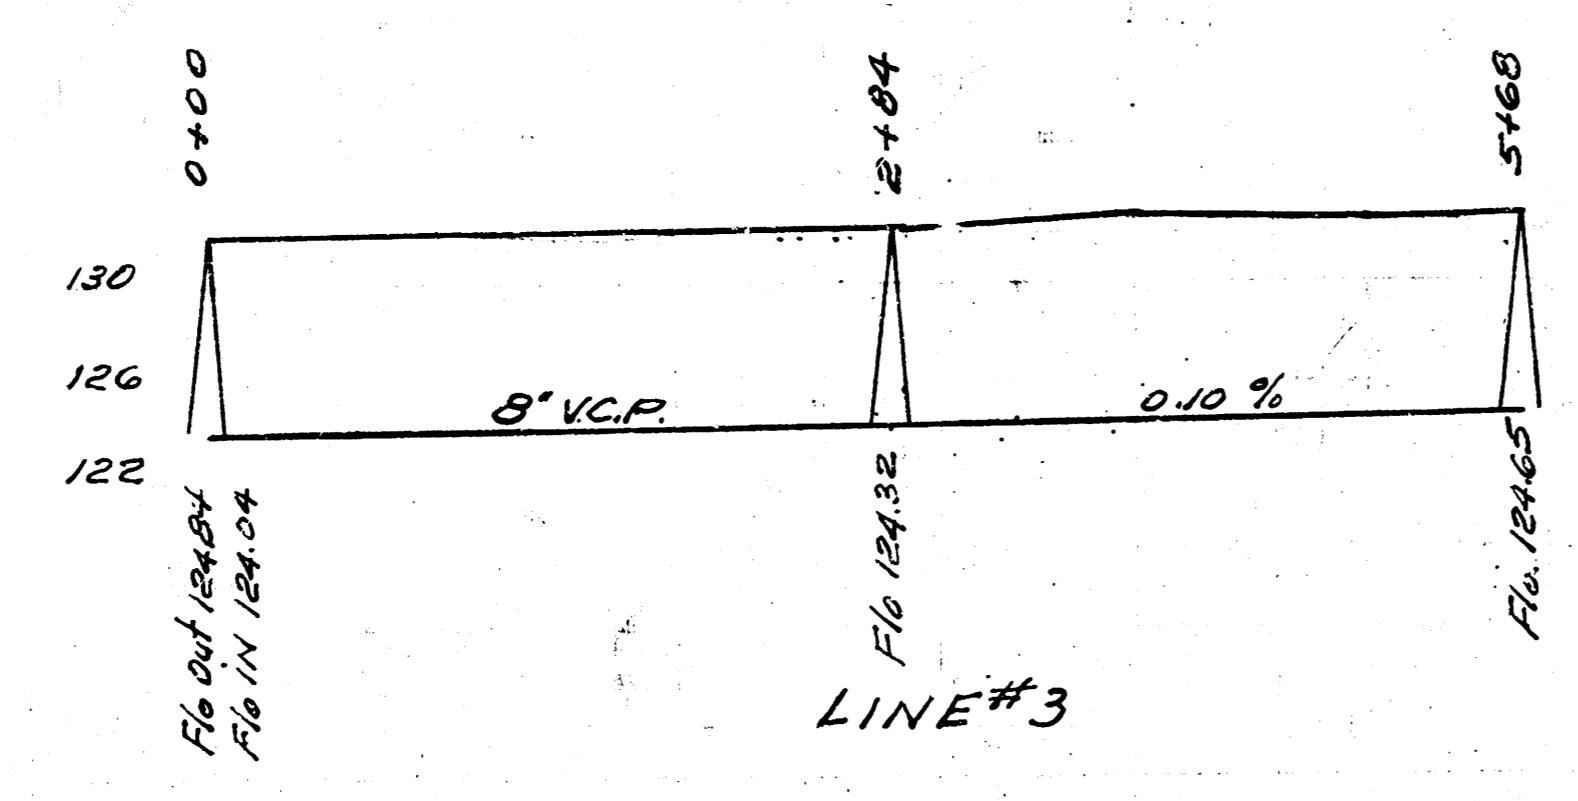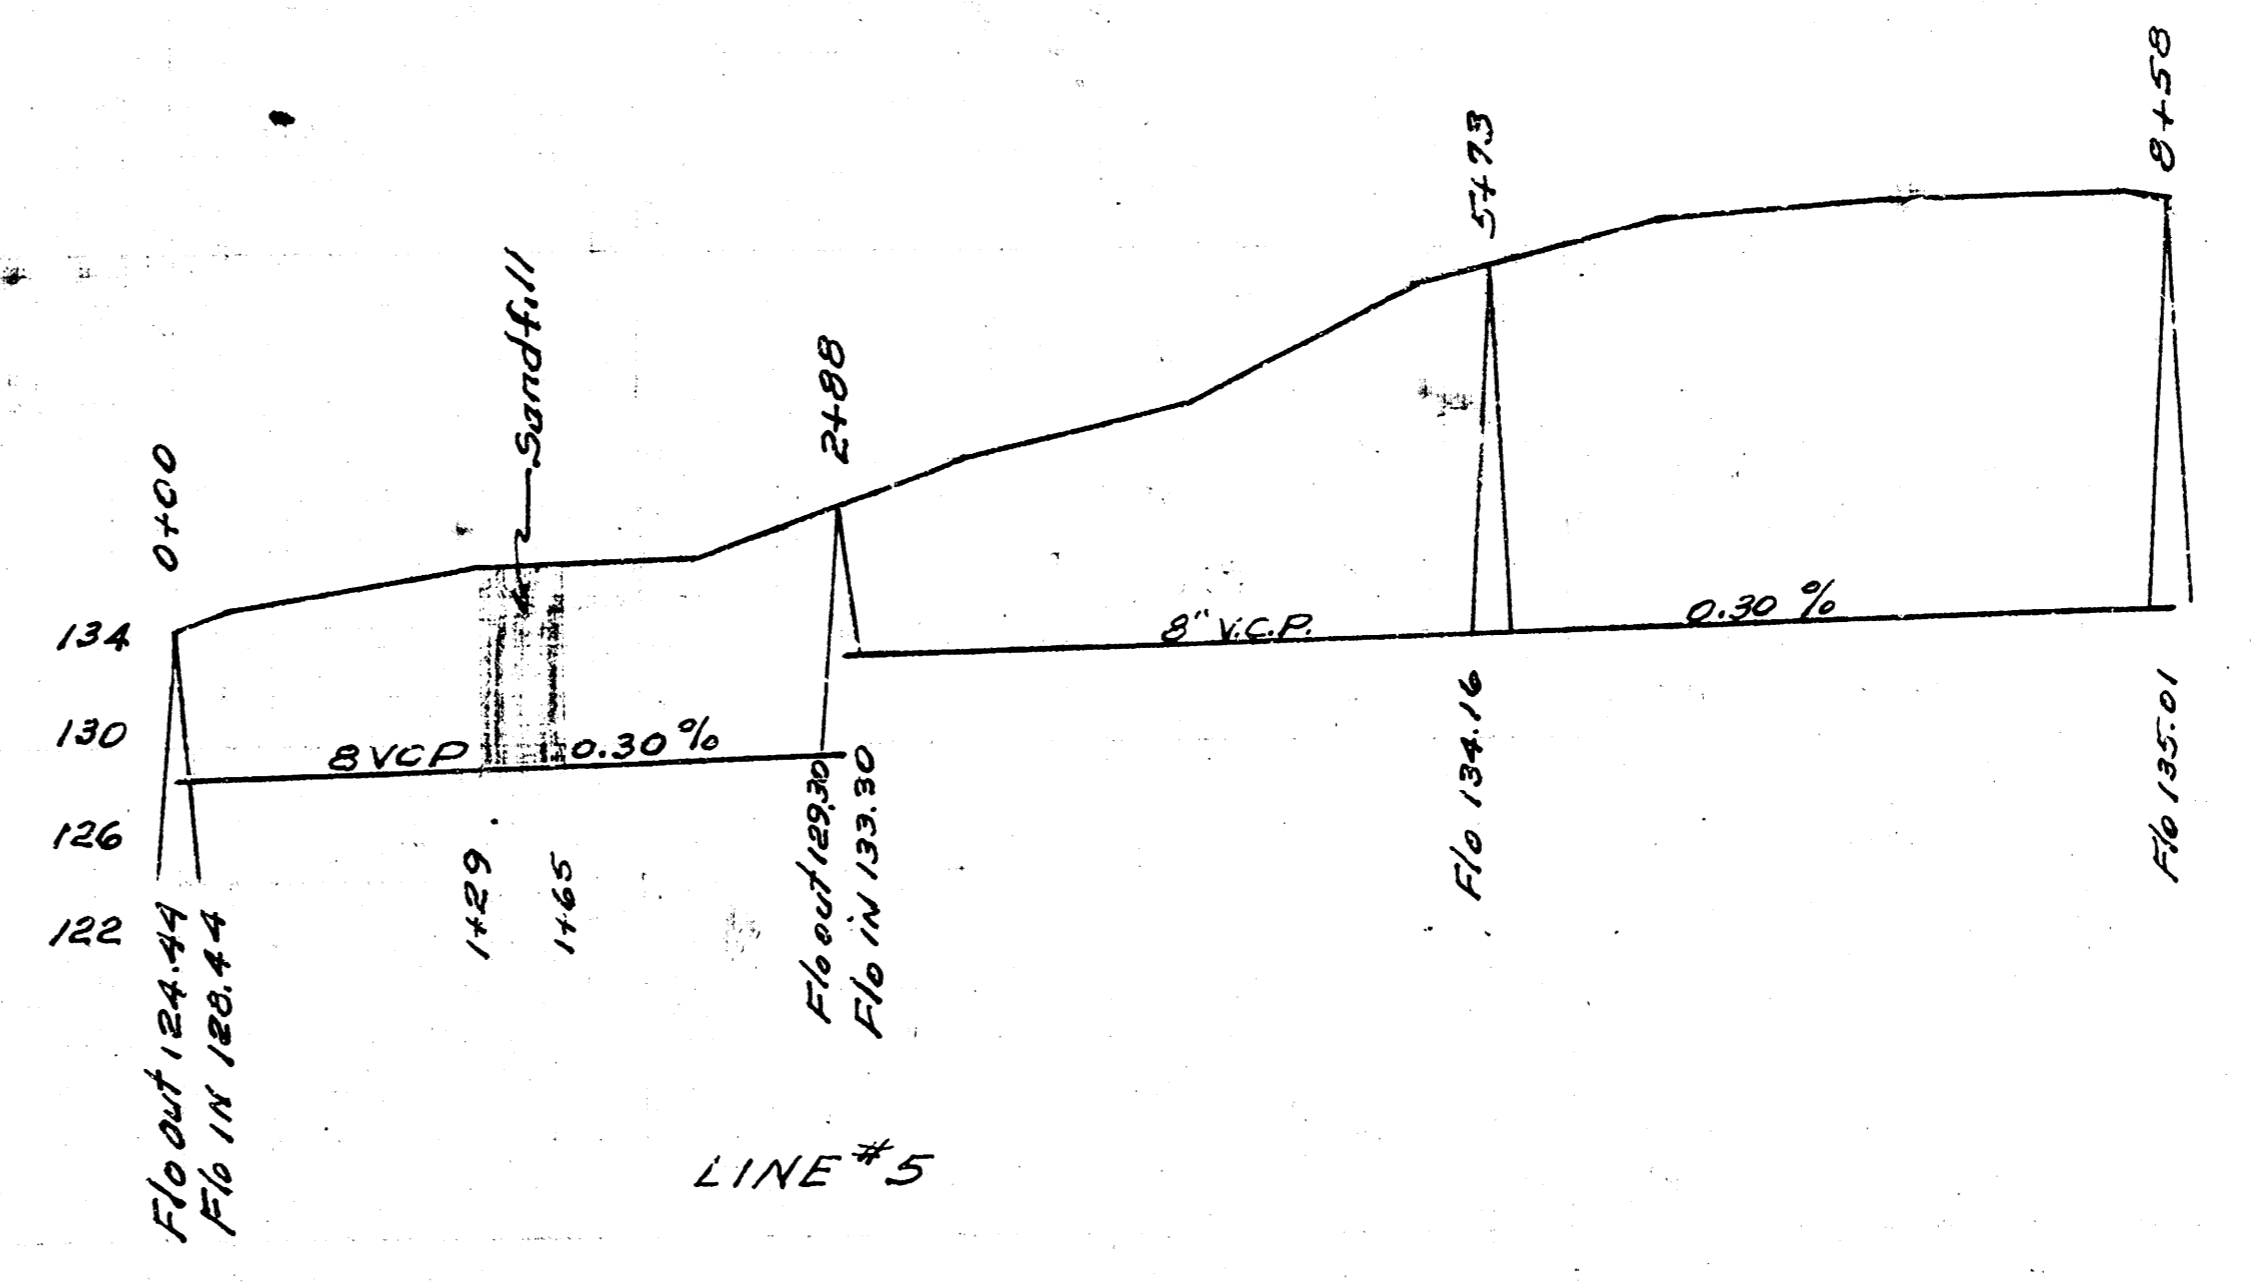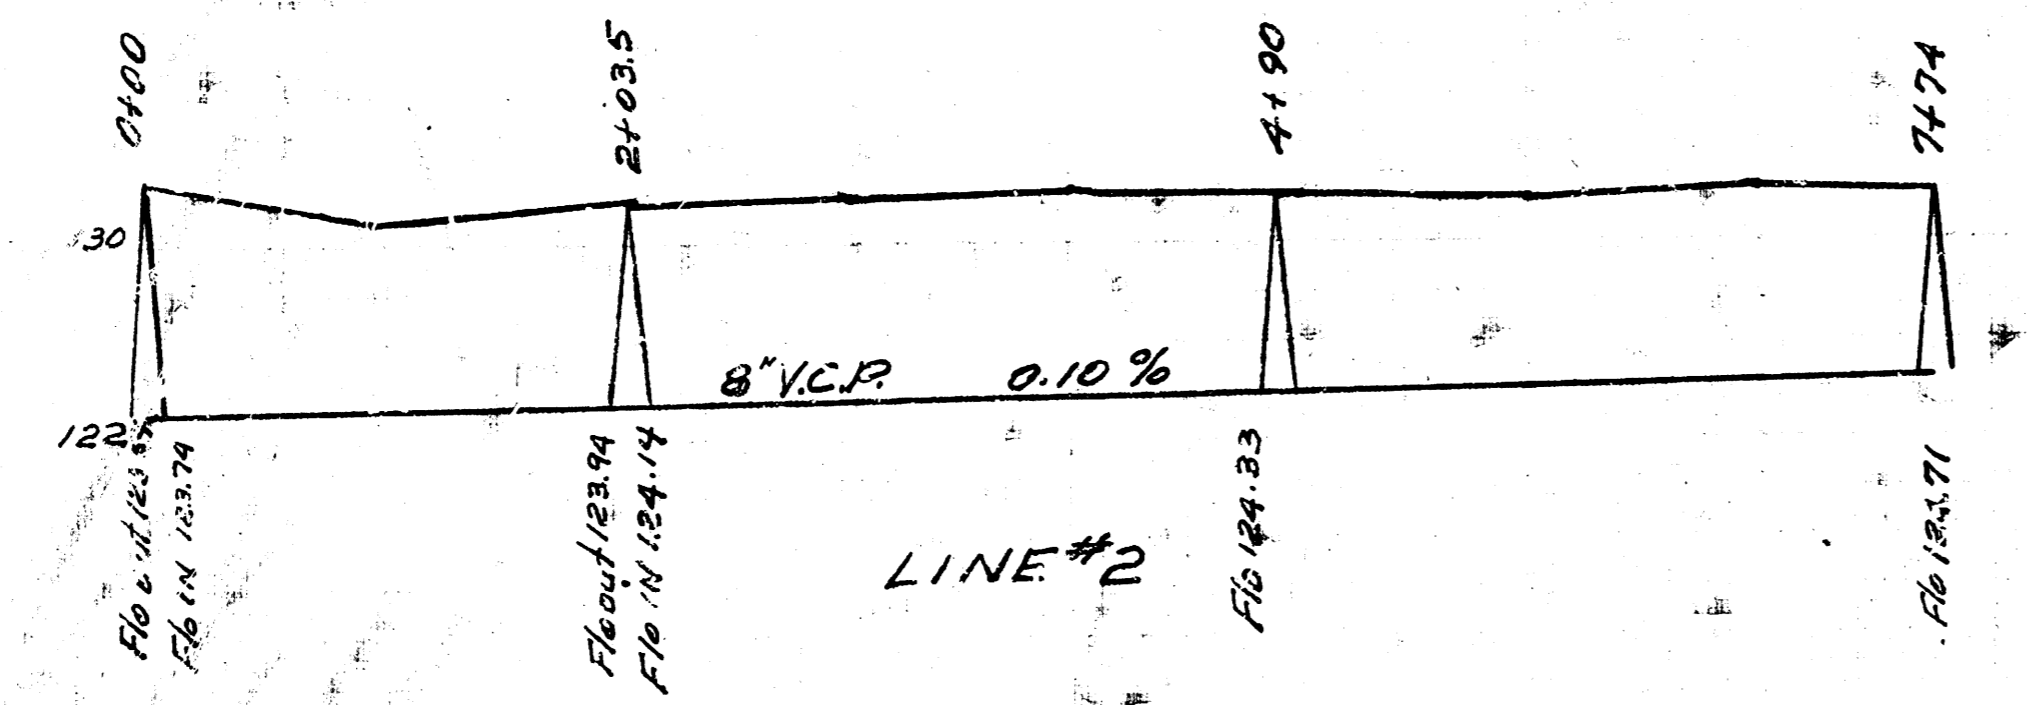

LAT 30 DIST-T MAIN 12
 CITY OF WICHITA KANSAS
 LKWHITE CITY ENGINEER
 Proj No C-22-4