
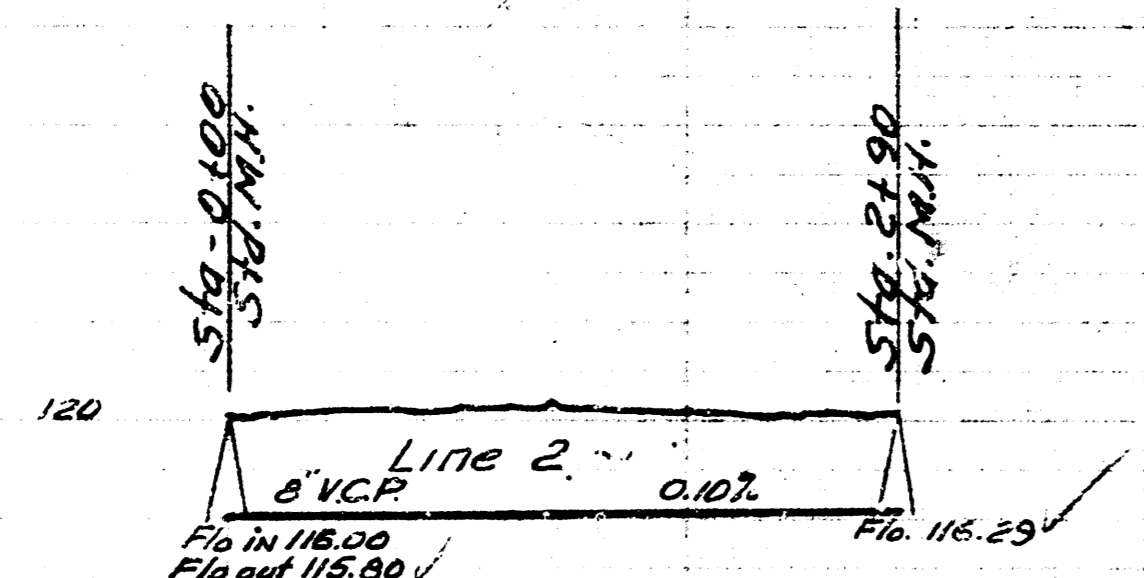
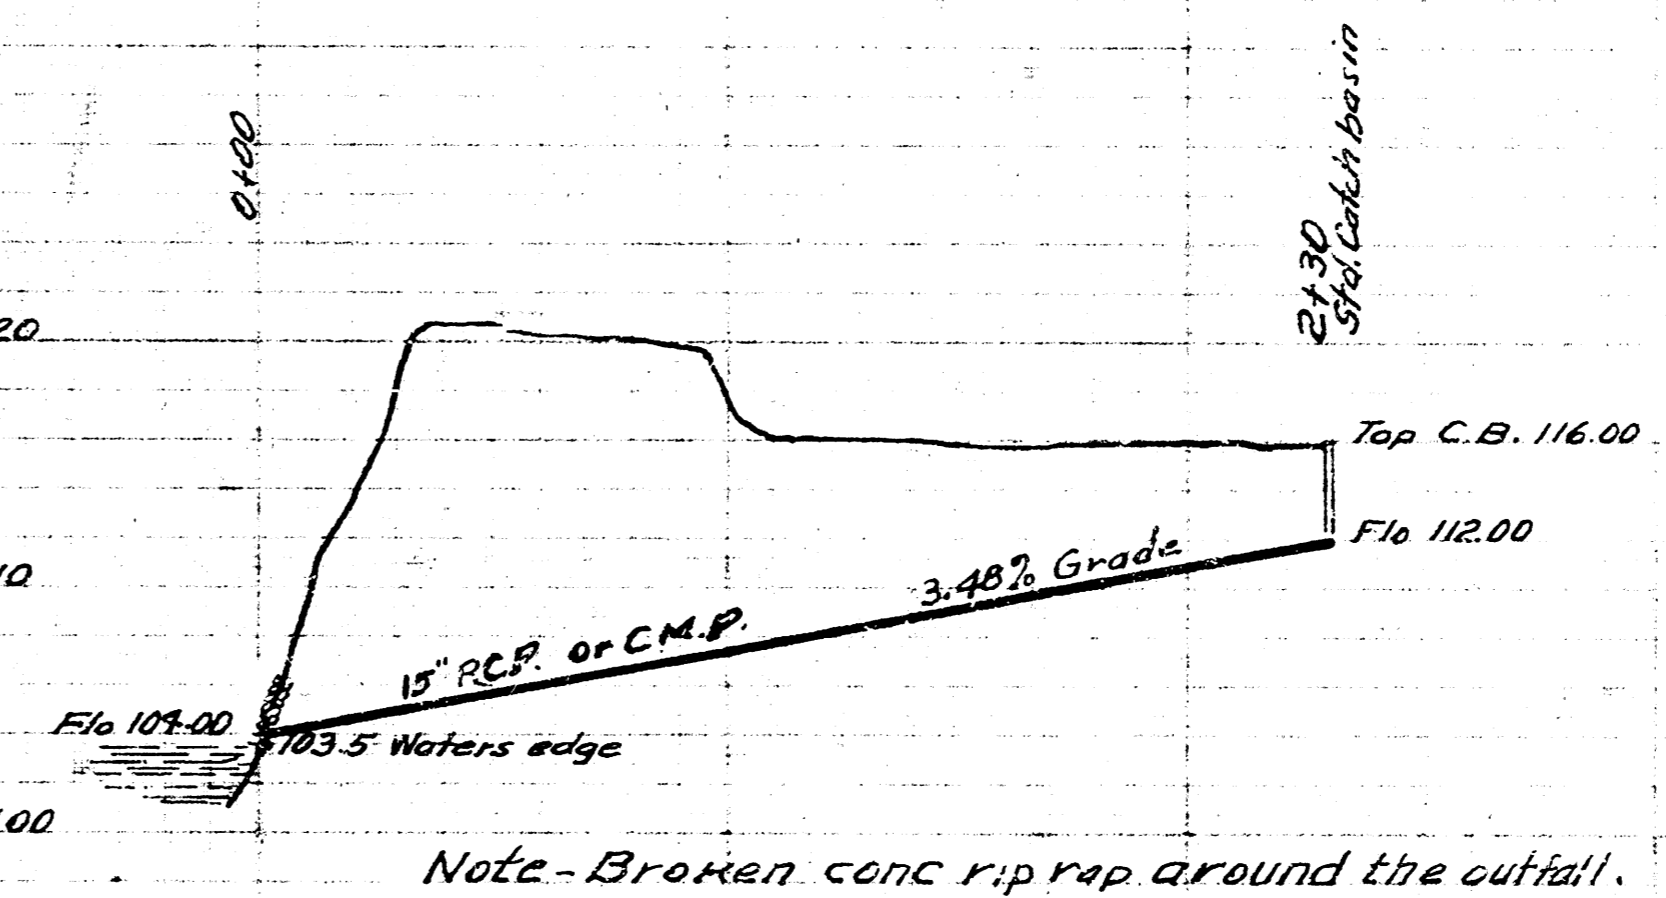


BM. 120.99 E. RIM M.H. 21' W. 0+100 Line 1

BM. 110.73 S.W. cor. CONC. STEP 1502 E. 16th

Date 9-12-54
 Drawn by McCallum
 Checked by J. S. B.
 Sheet No.

Date 9-16-54
 Drawn by McCallum
 Checked by J. S. B.
 Sheet No.

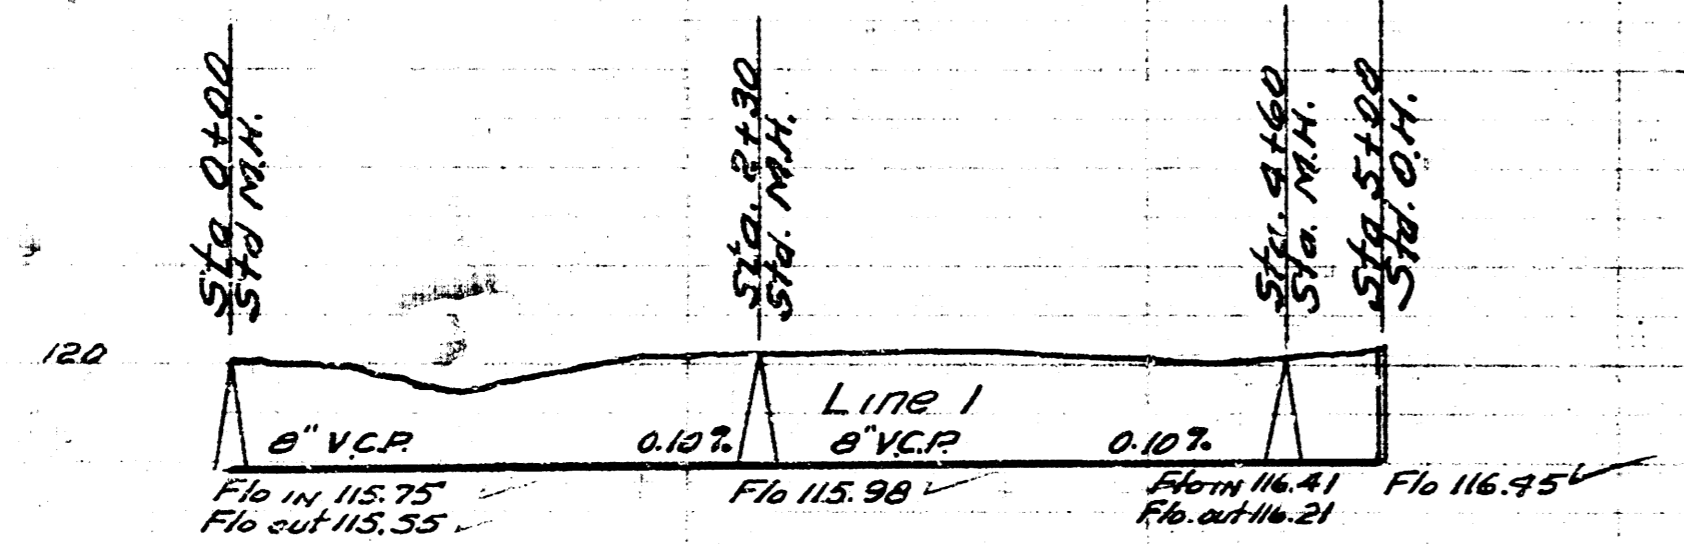

LAT. 35 DIST. T. 55.12
 CITY OF WICHITA KANSAS
 BESMITH CITY ENGINEER
 Proj. No. C-24-11



PRIVATE S.W.S
 LYMAN'S ADDITION
 CITY OF WICHITA KANSAS
 BESMITH CITY ENGINEER