

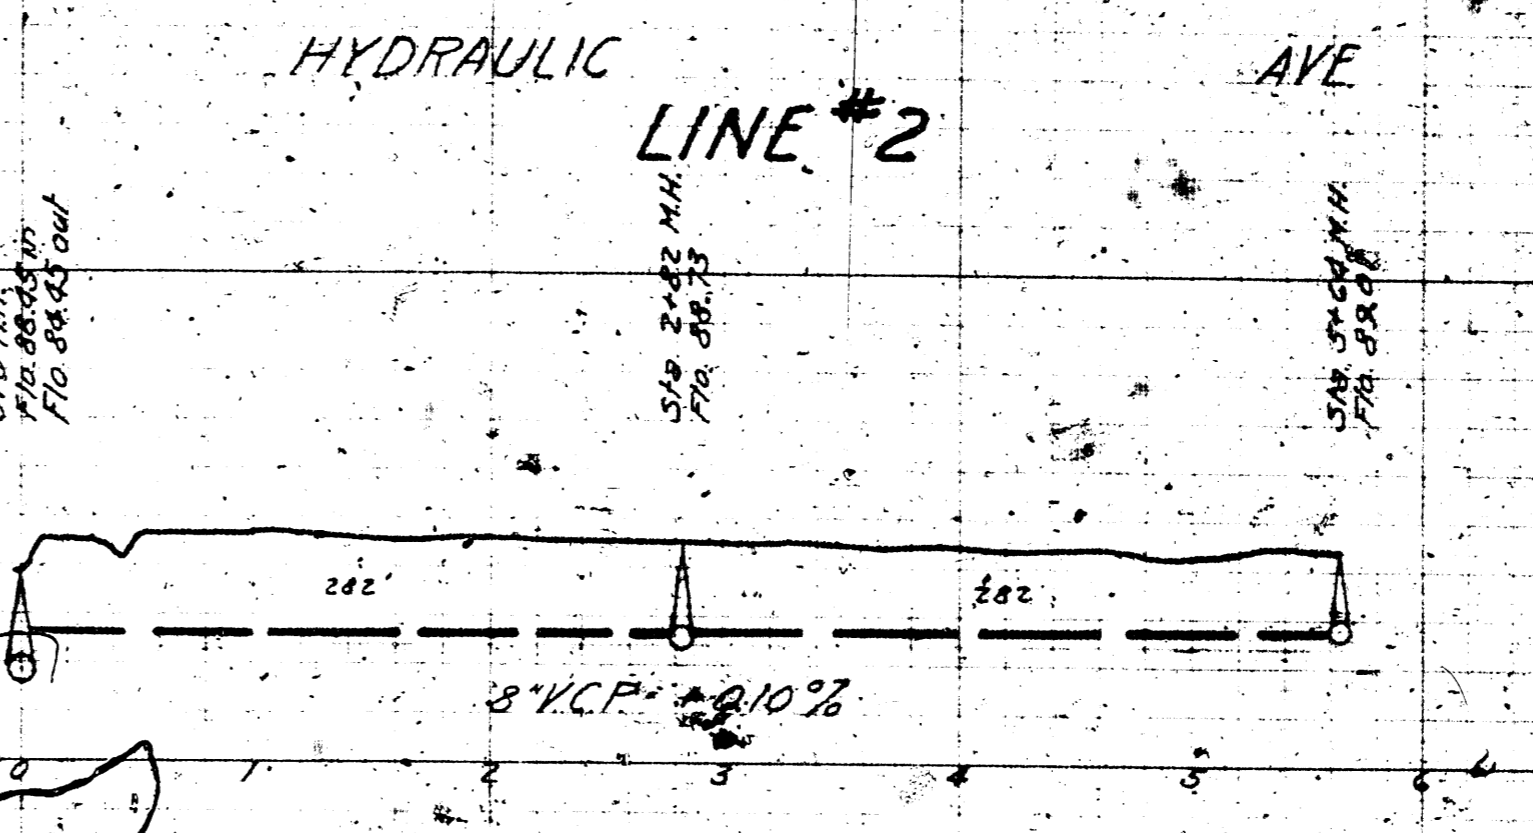
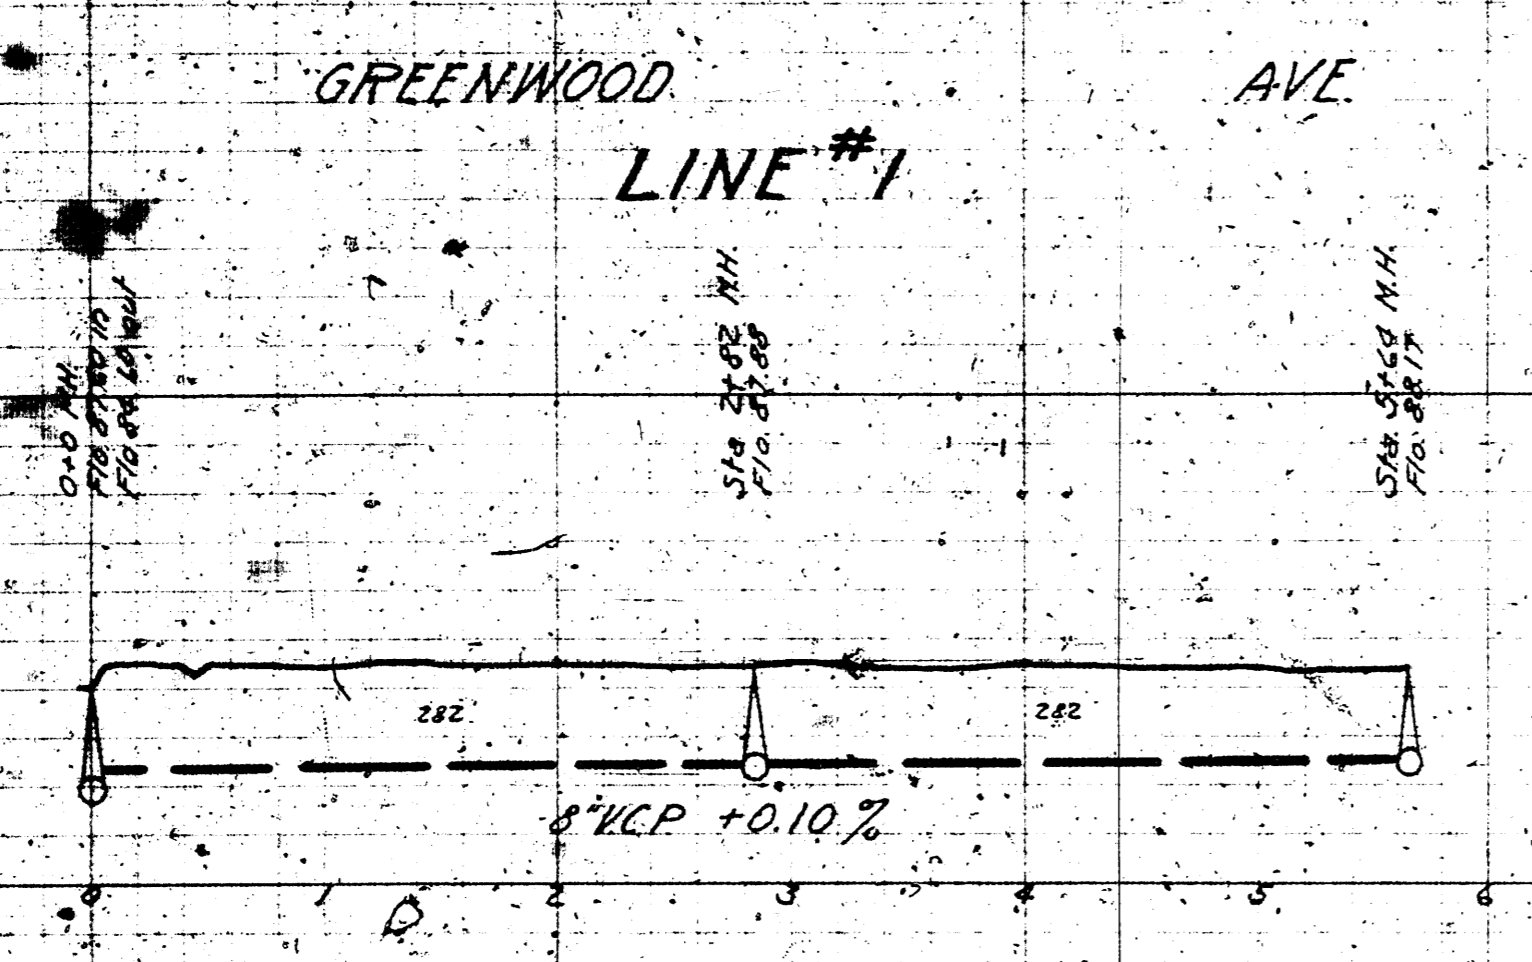
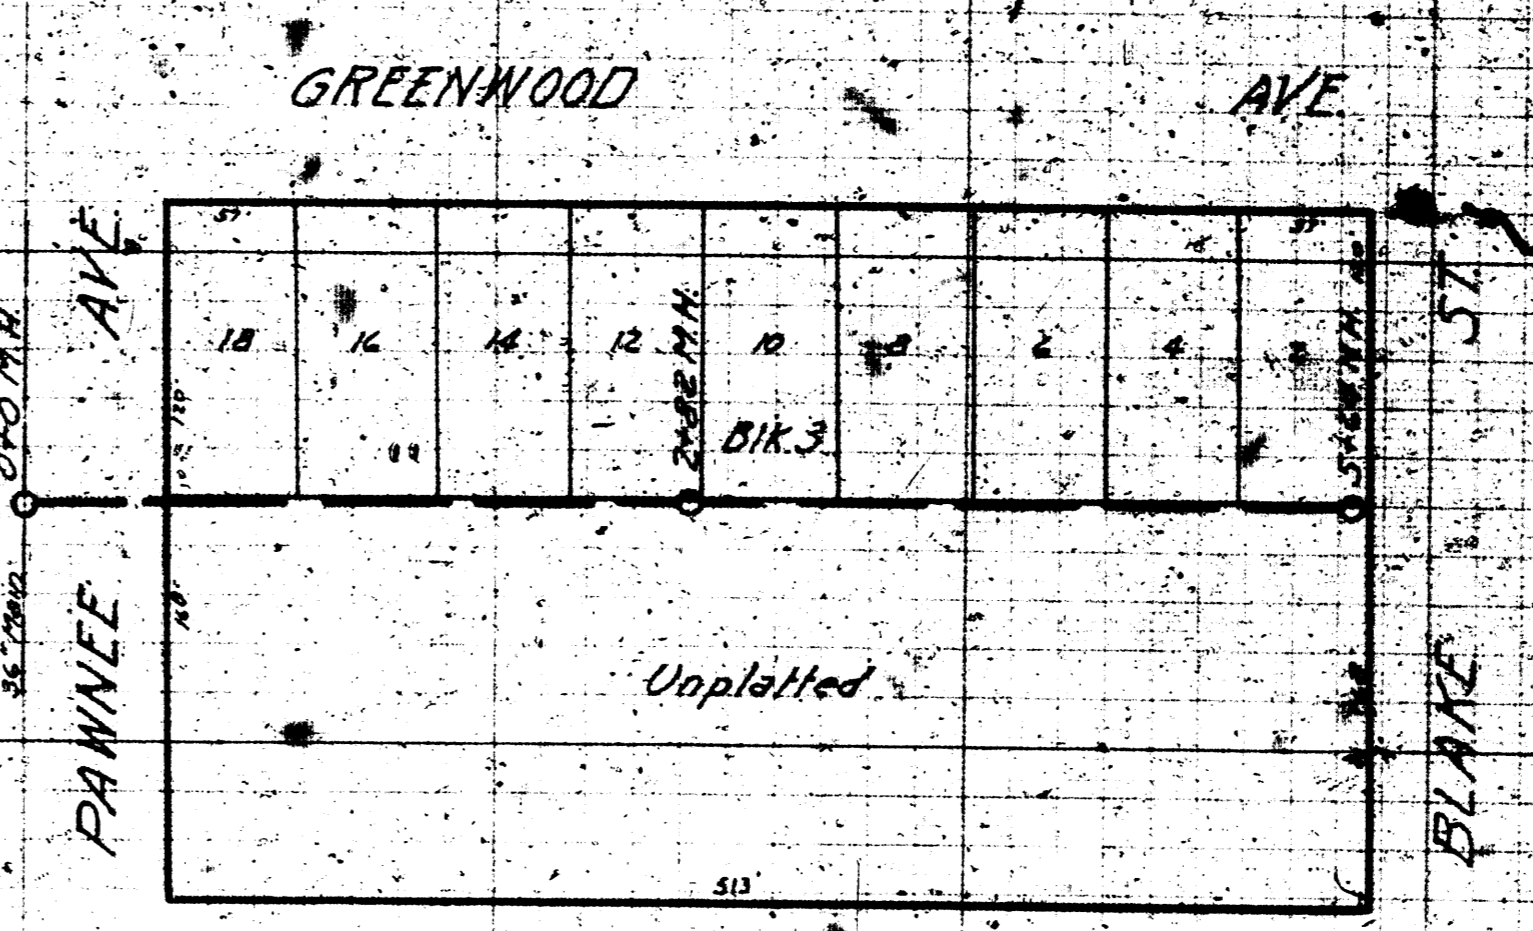
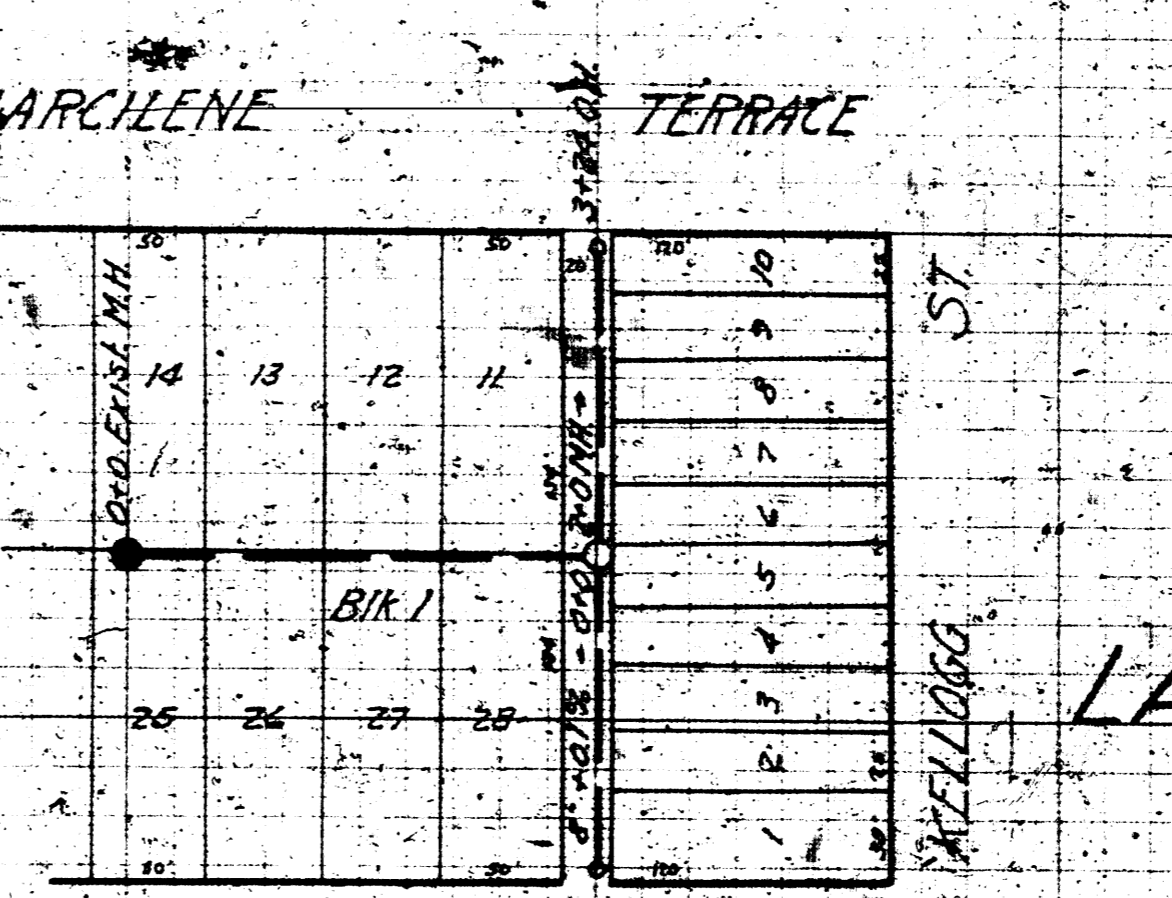




LAT. P. DIST. B. SS #20

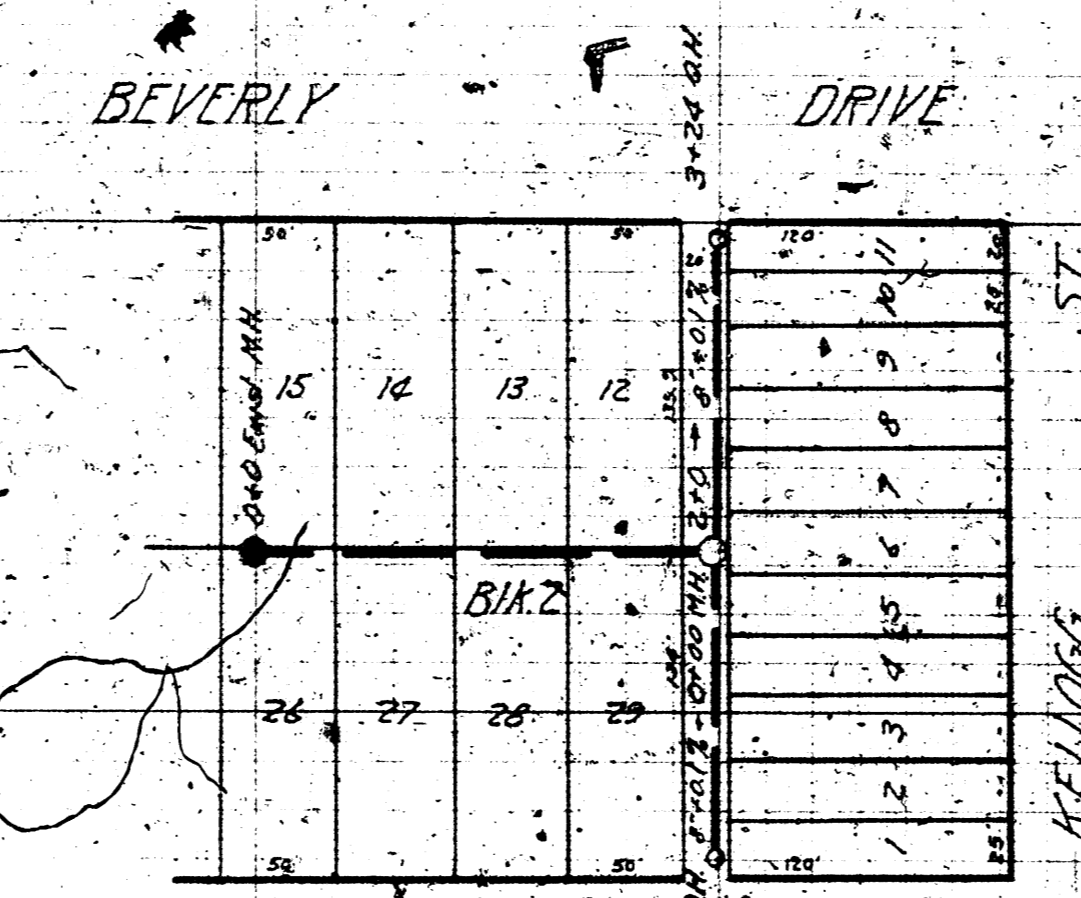

ENGINEERING DEPARTMENT  
 CITY OF WICHITA, KANSAS  
 P. L. BROCKWAY, CITY ENGINEER  
 B. E. SMITH, ENGINEER OF DESIGN  
 APRIL 1942 SCALE 1"=60'

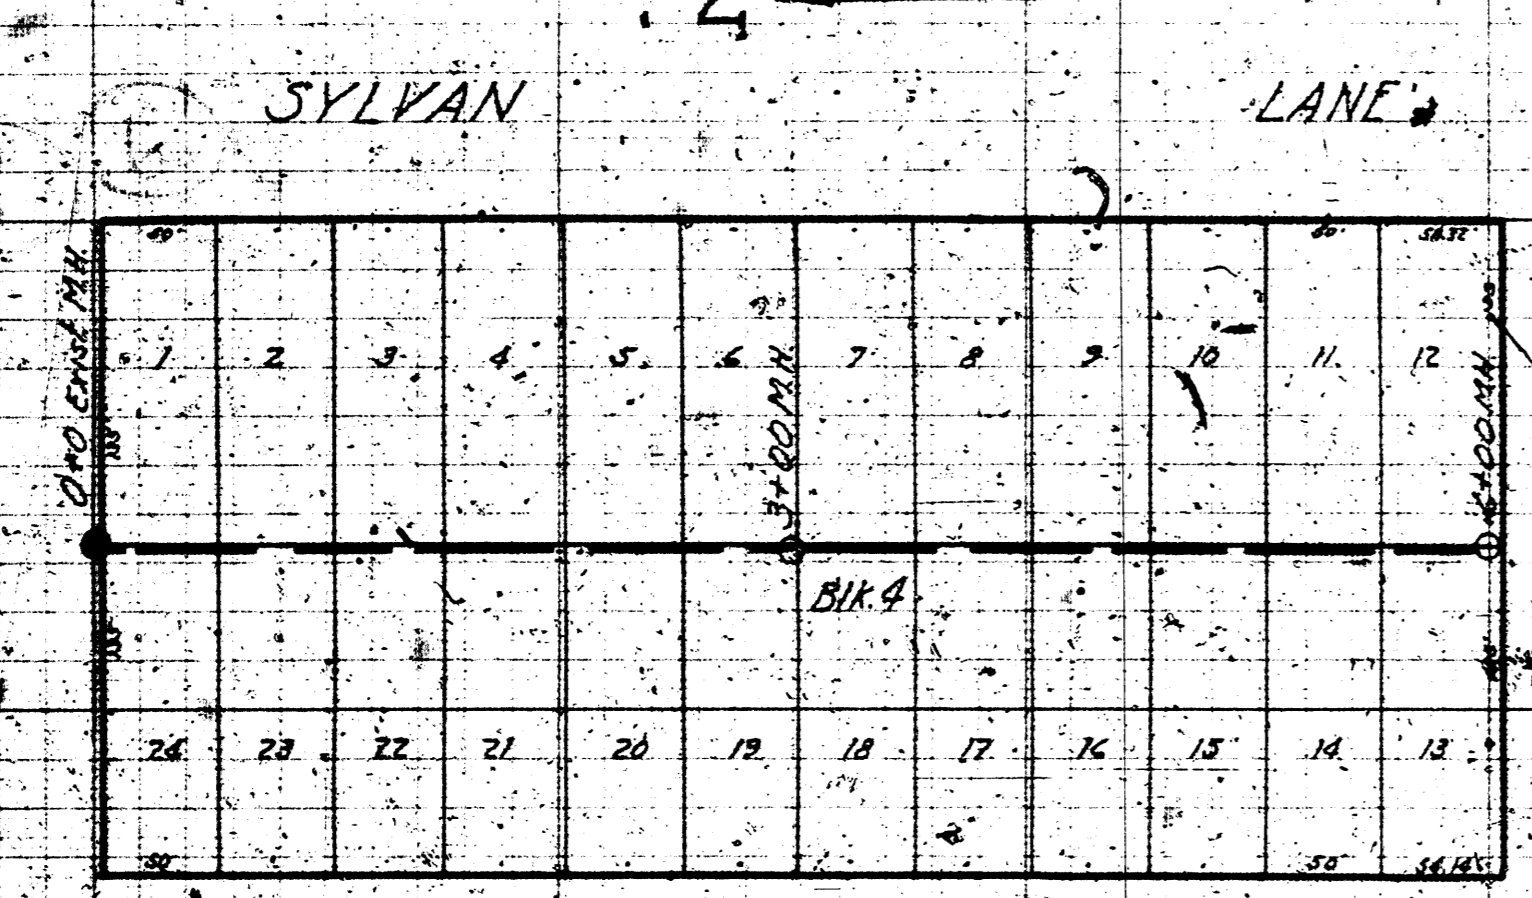

LAT. 9. DRY CREEK SUBMAD  
 SS #12

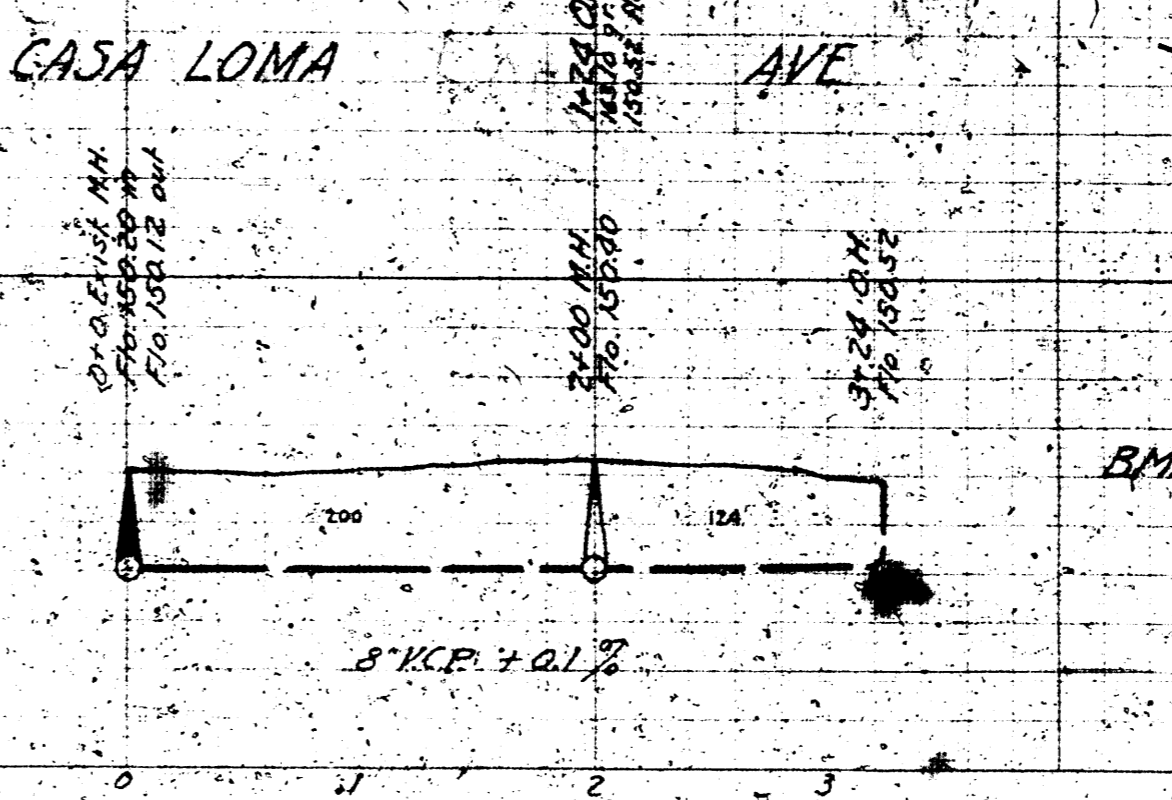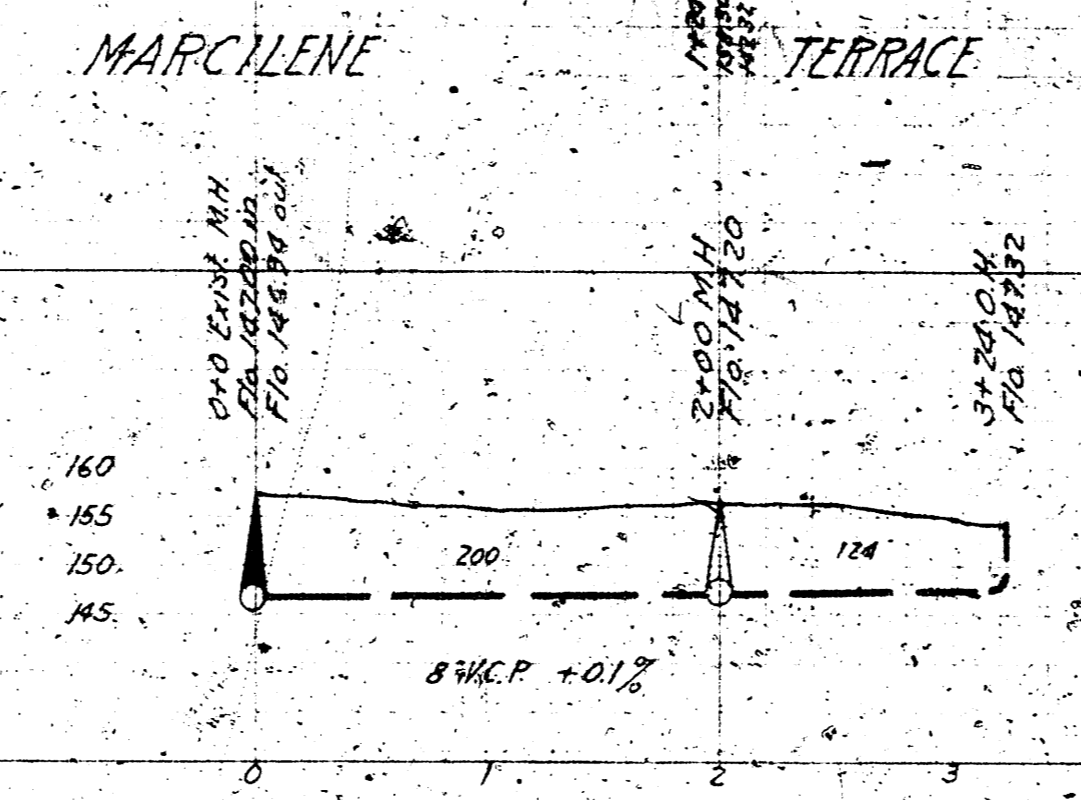

B.M. 158.82 End of ab. N.S. Marcilene & St. Kellogg  
 158.93 Iron N.W. cor. Sylvan Lane & Gillette