
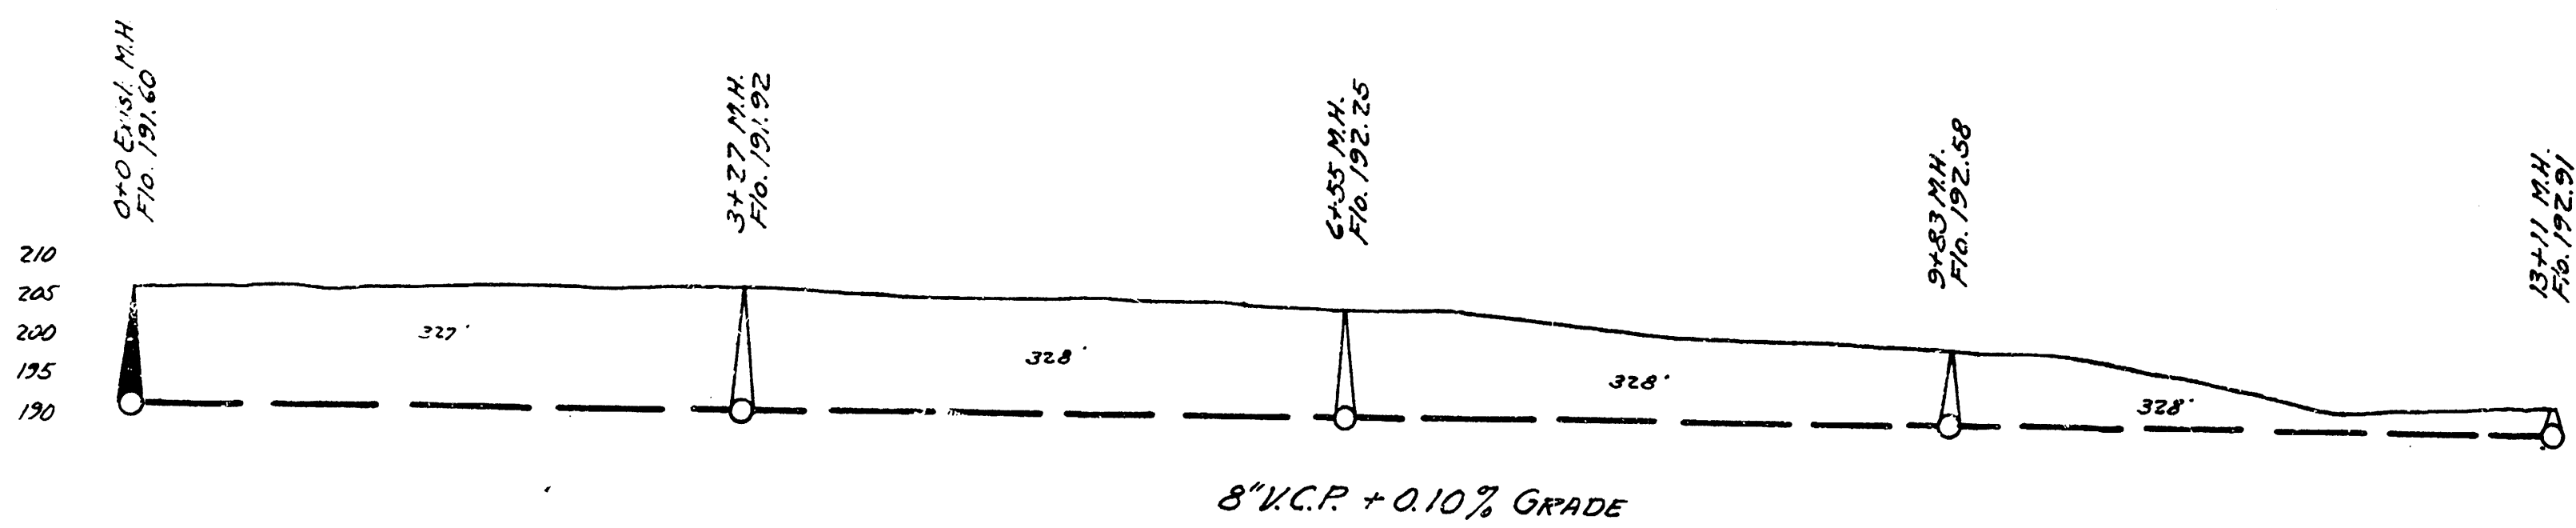
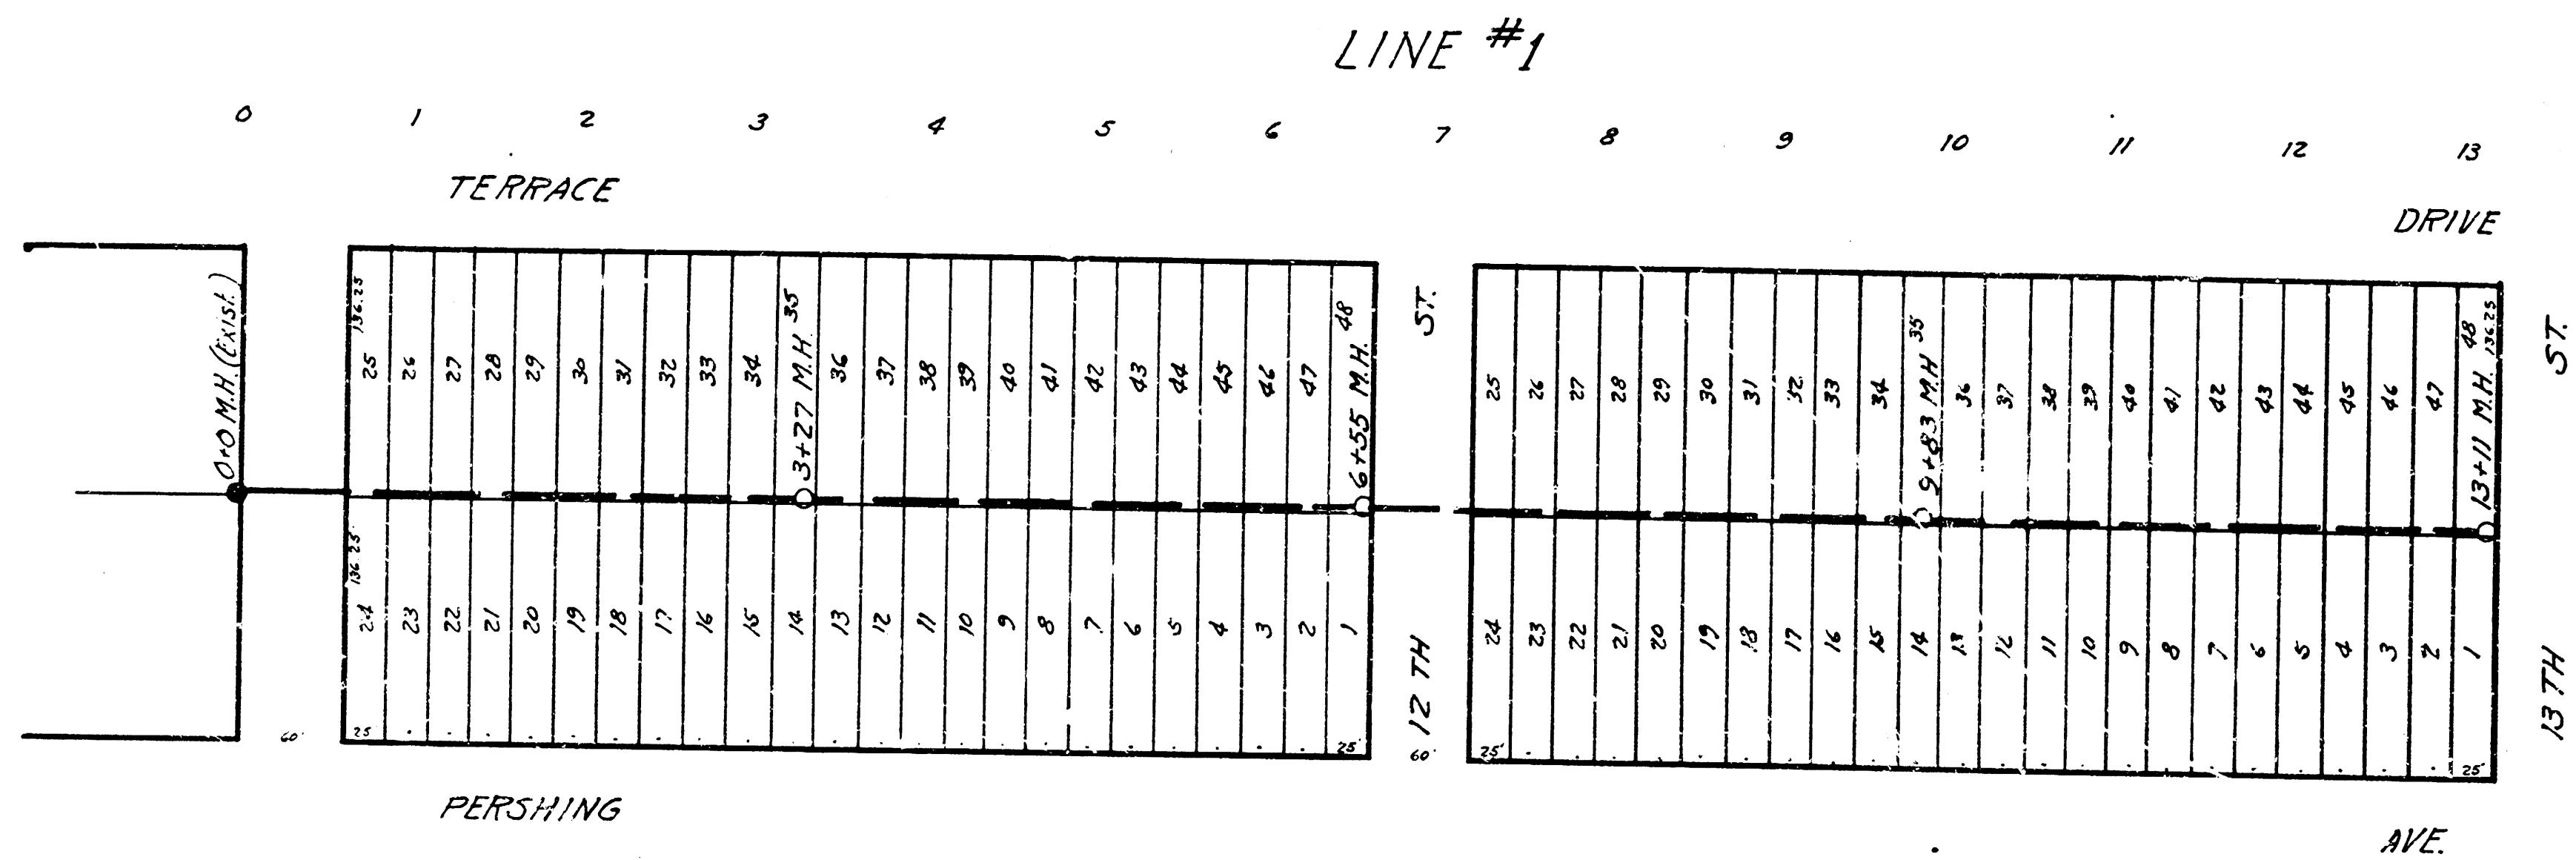
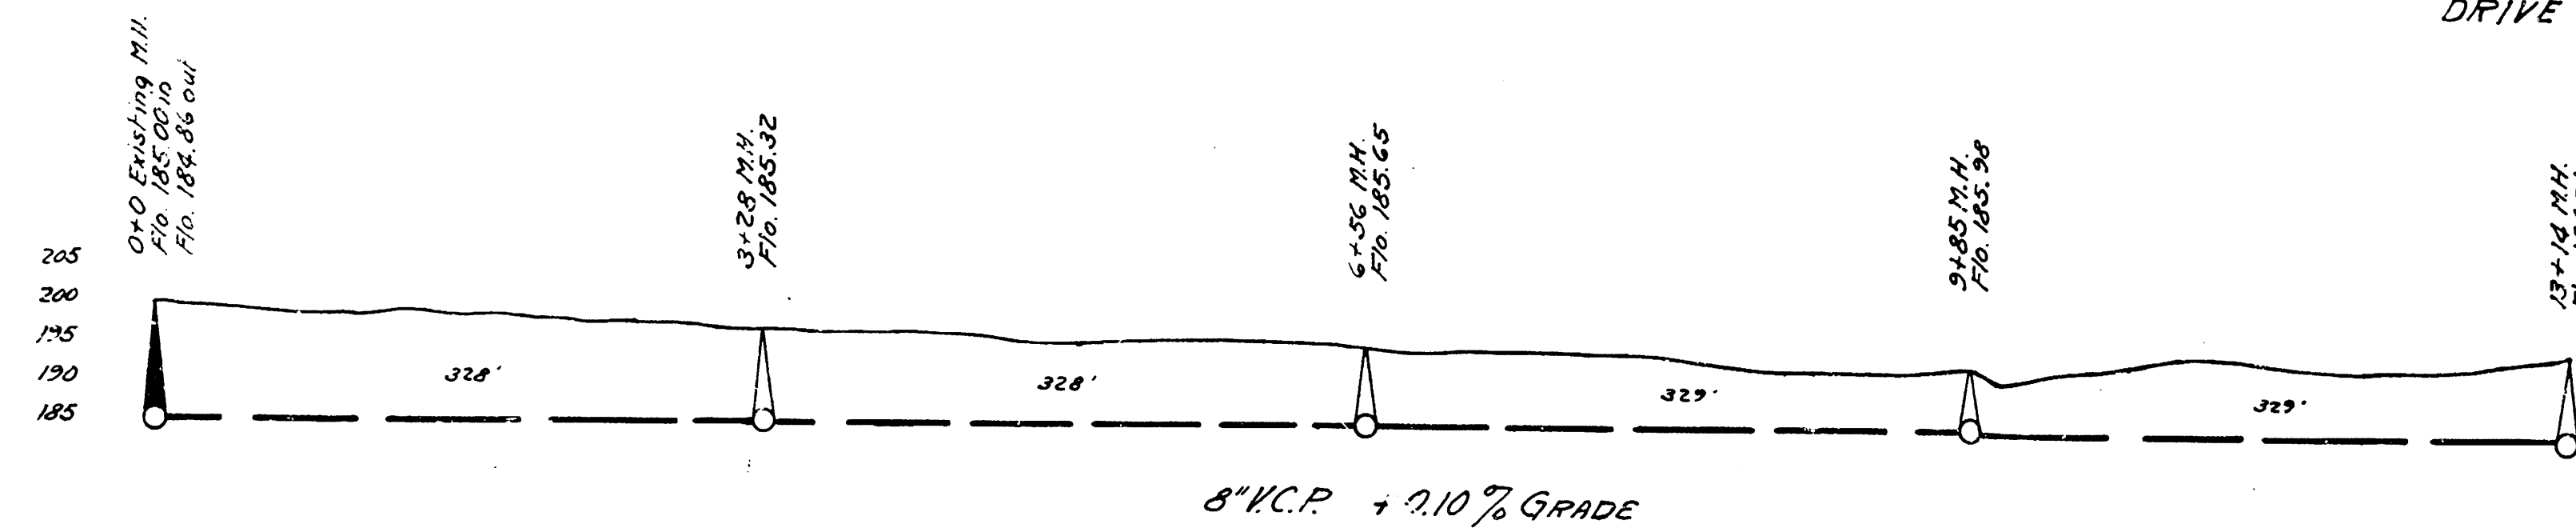




LAT. 13, DRYCREEK SUBMAIN S.S. #12

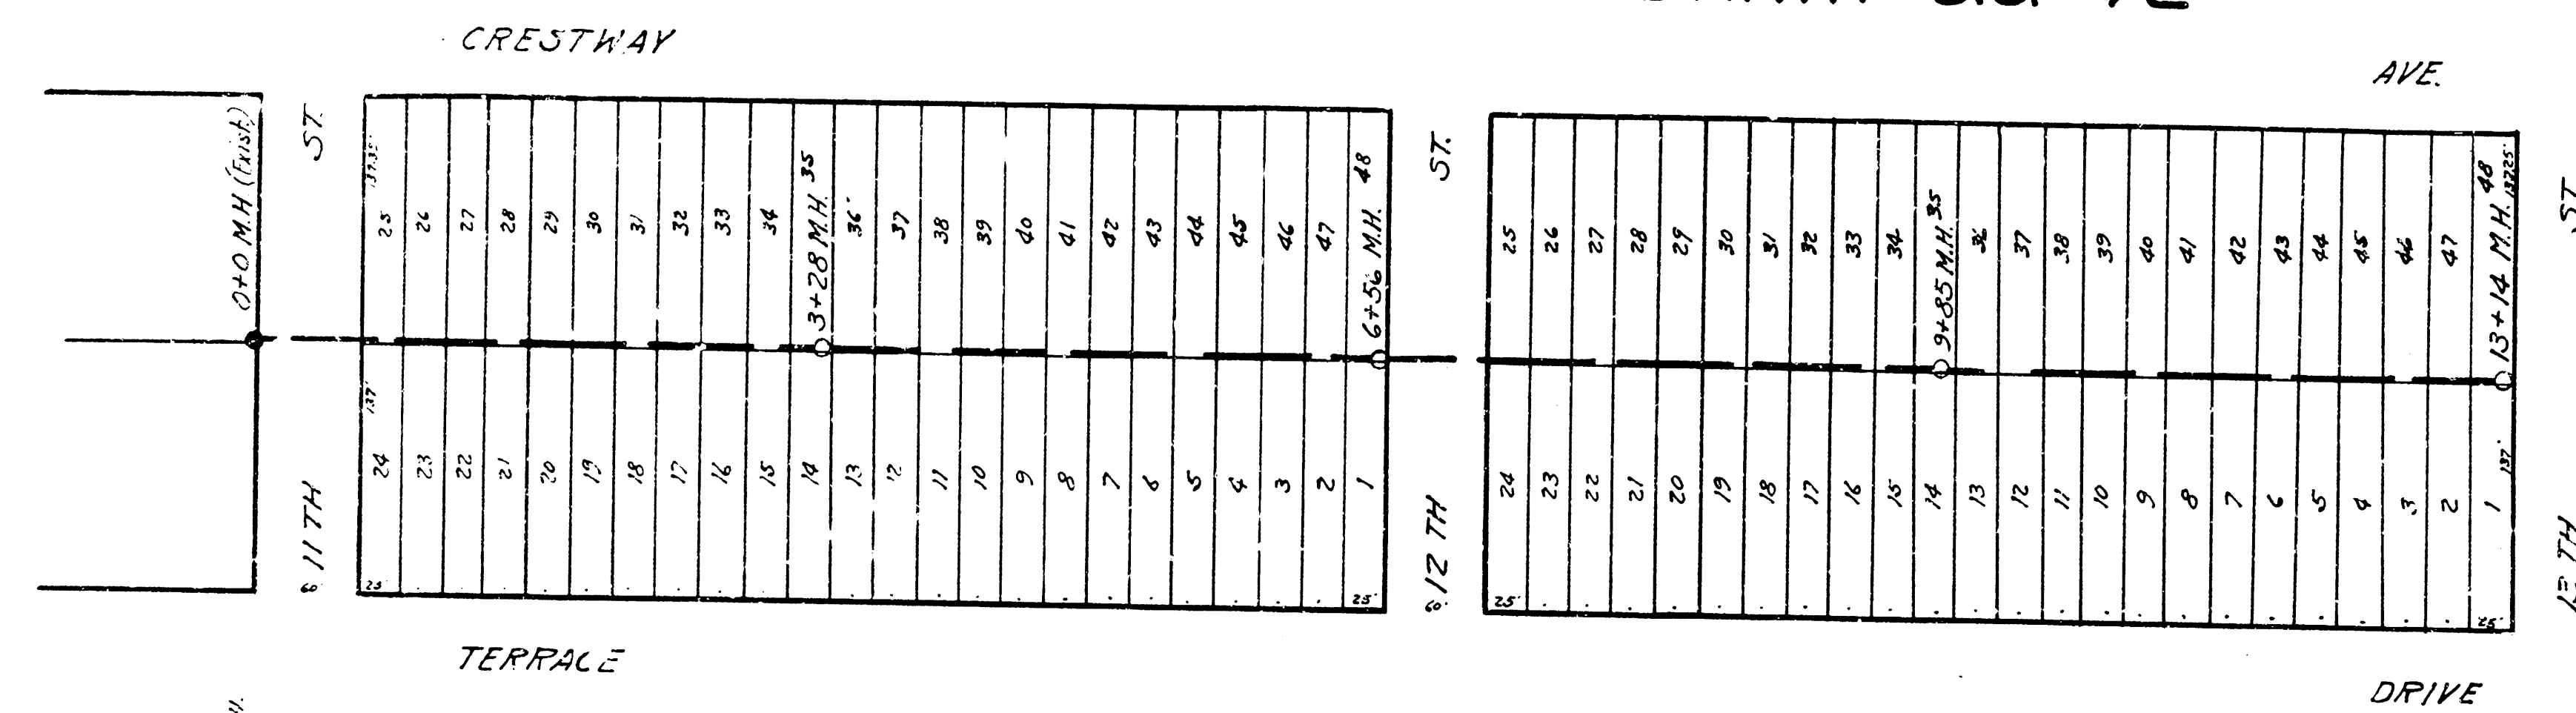



B.M. Elev. 204.48 N.E. cor. lower step & 1159 N. Terrace Drive

LINE #2

LAT. 13, DRYCREEK SUBMAIN S.S. #12

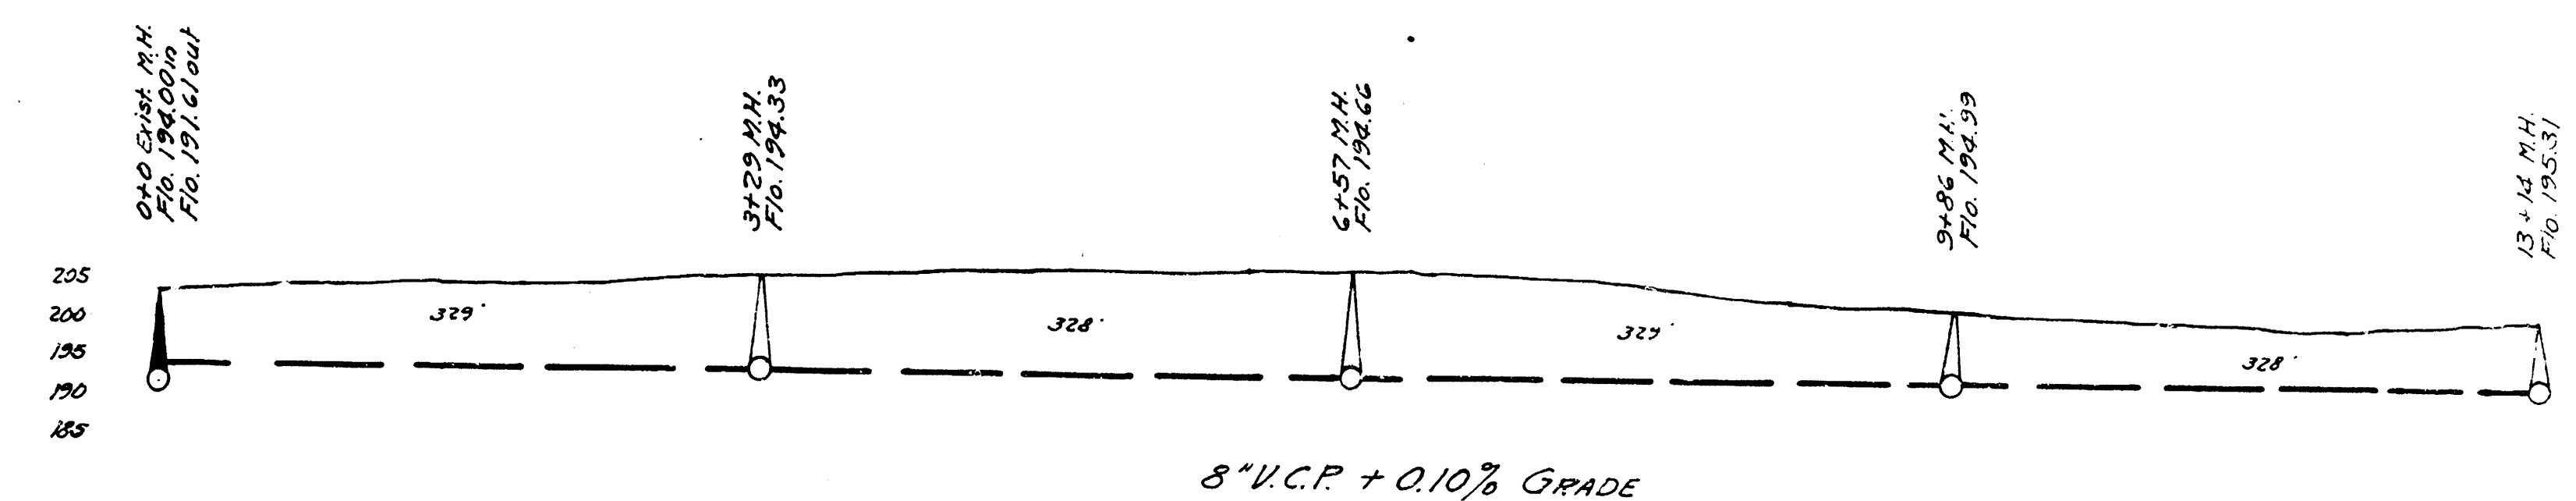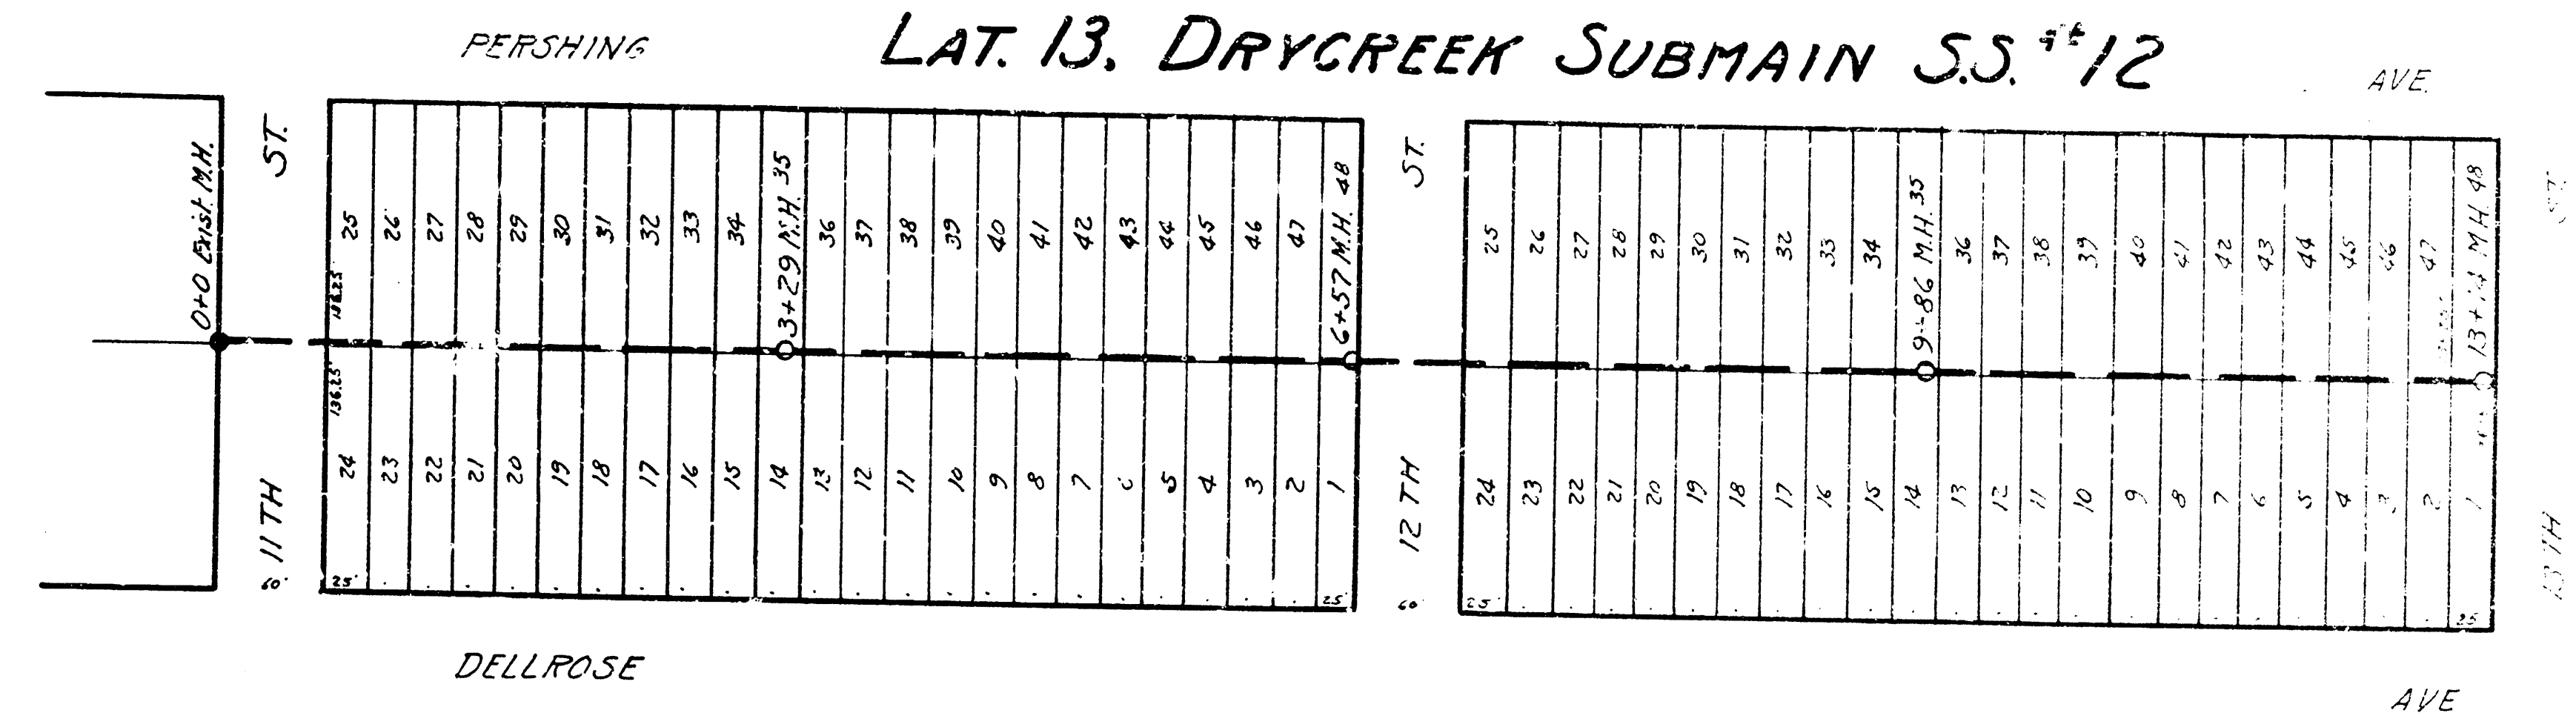

LINE #3

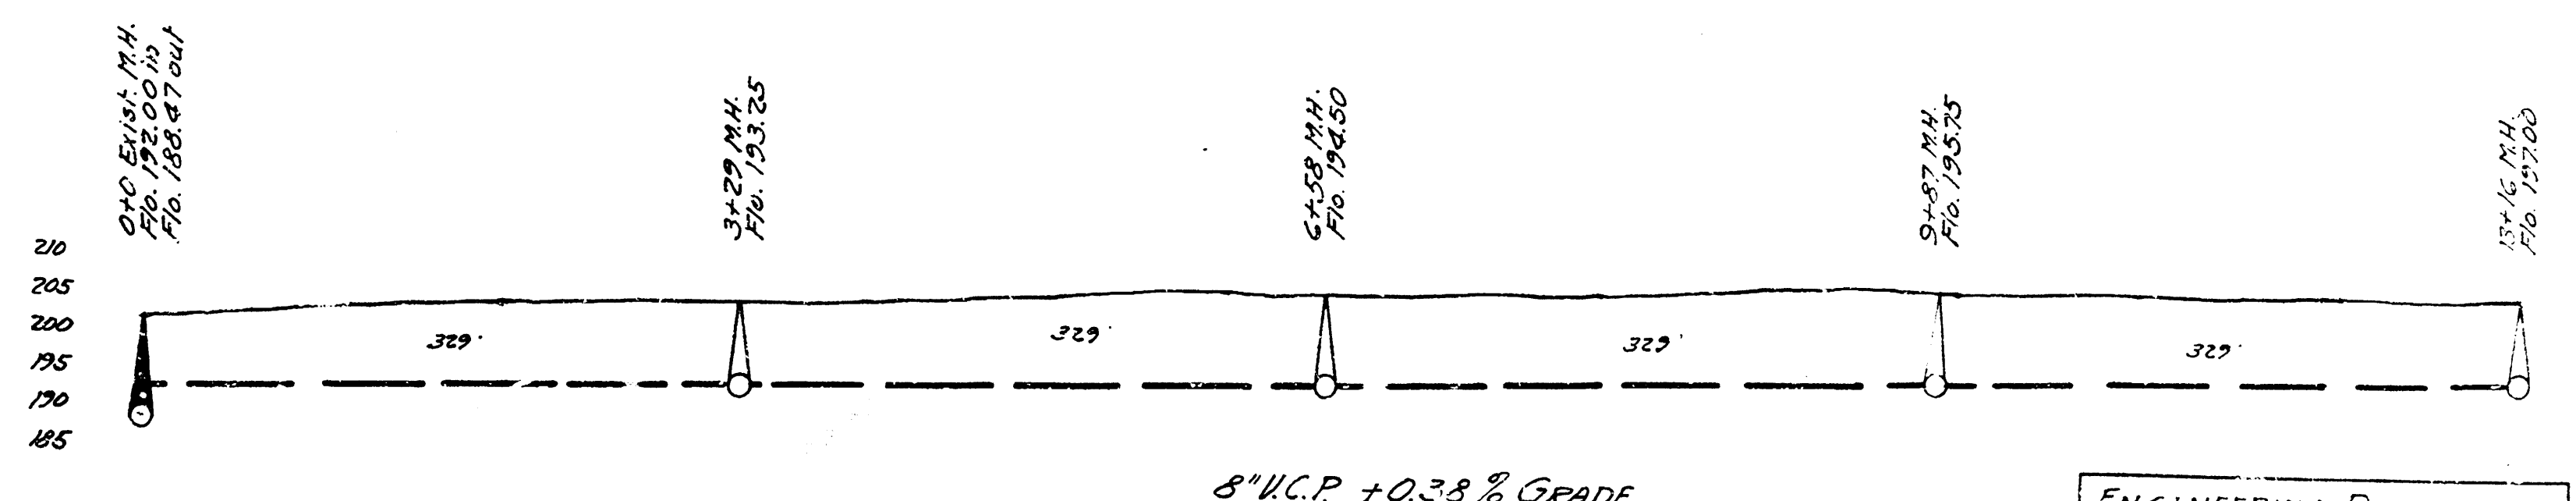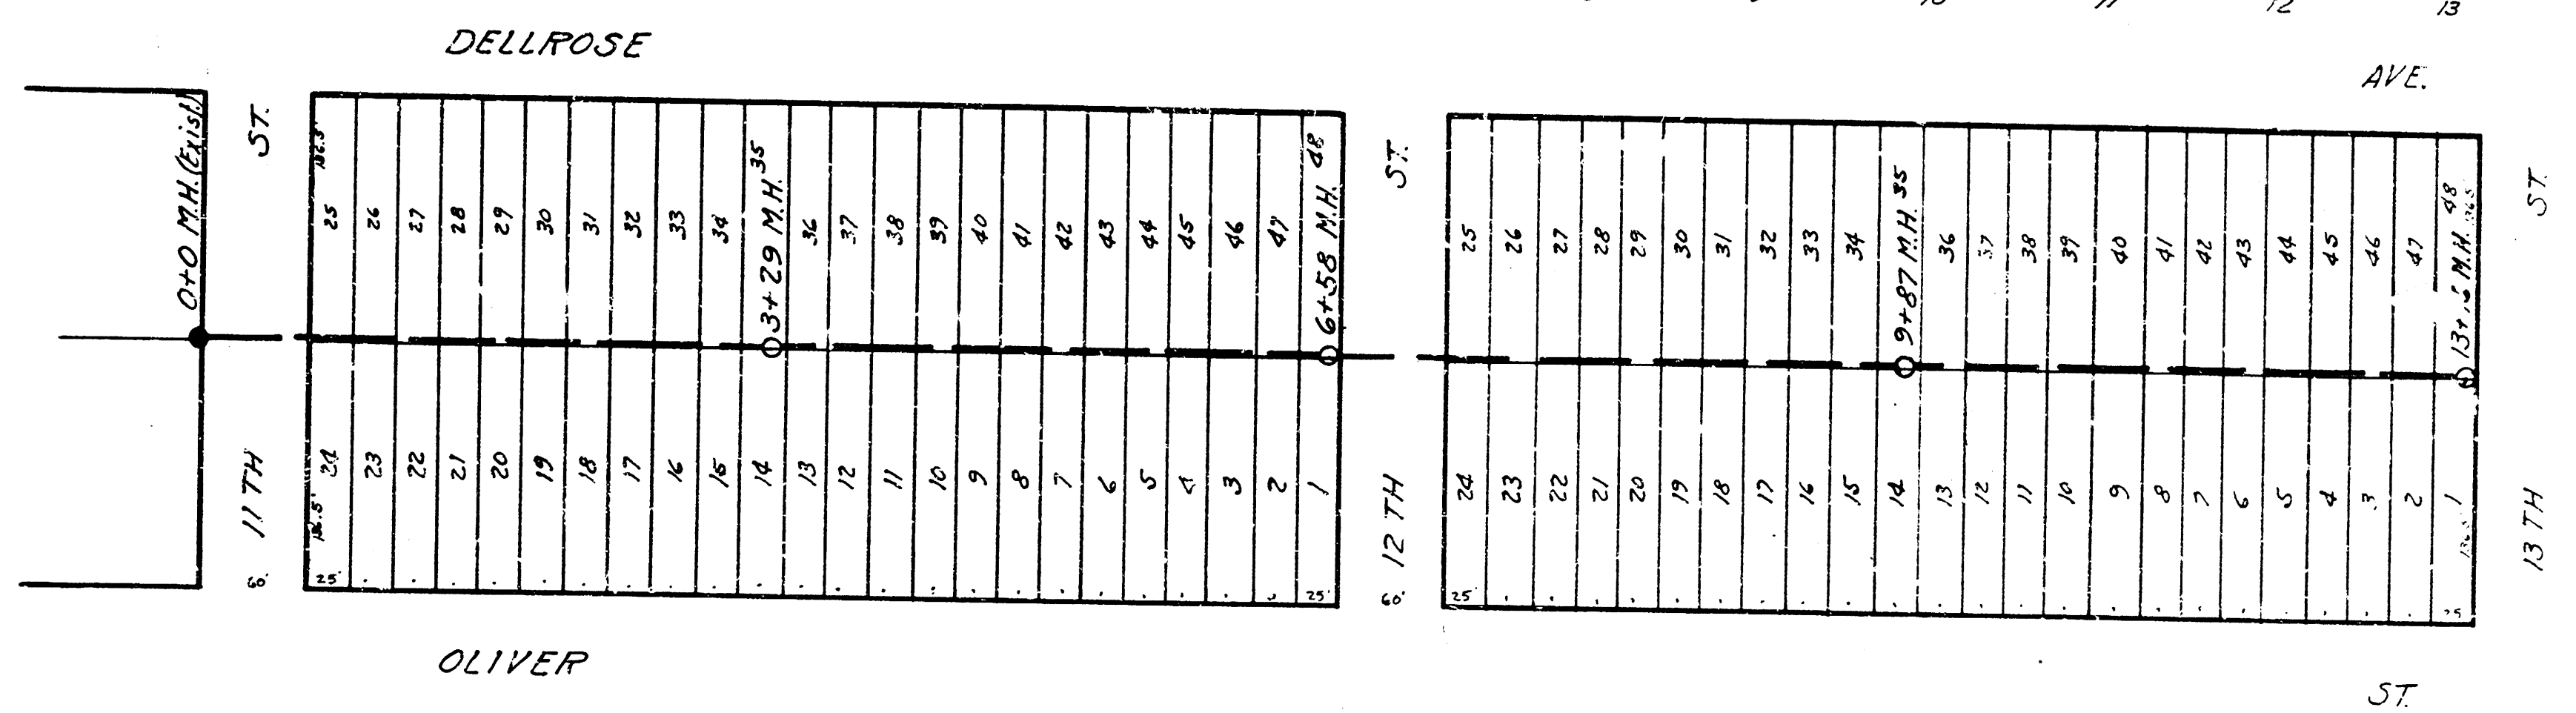

LINE #4

ENGINEERING DEPARTMENT
CITY OF WICHITA, KANSAS
FL. BROCKWAY - CITY ENGINEER
B.E. SMITH - ENGINEER OF DESIGN
JUNE 1942 SCALE 1" = 80'