



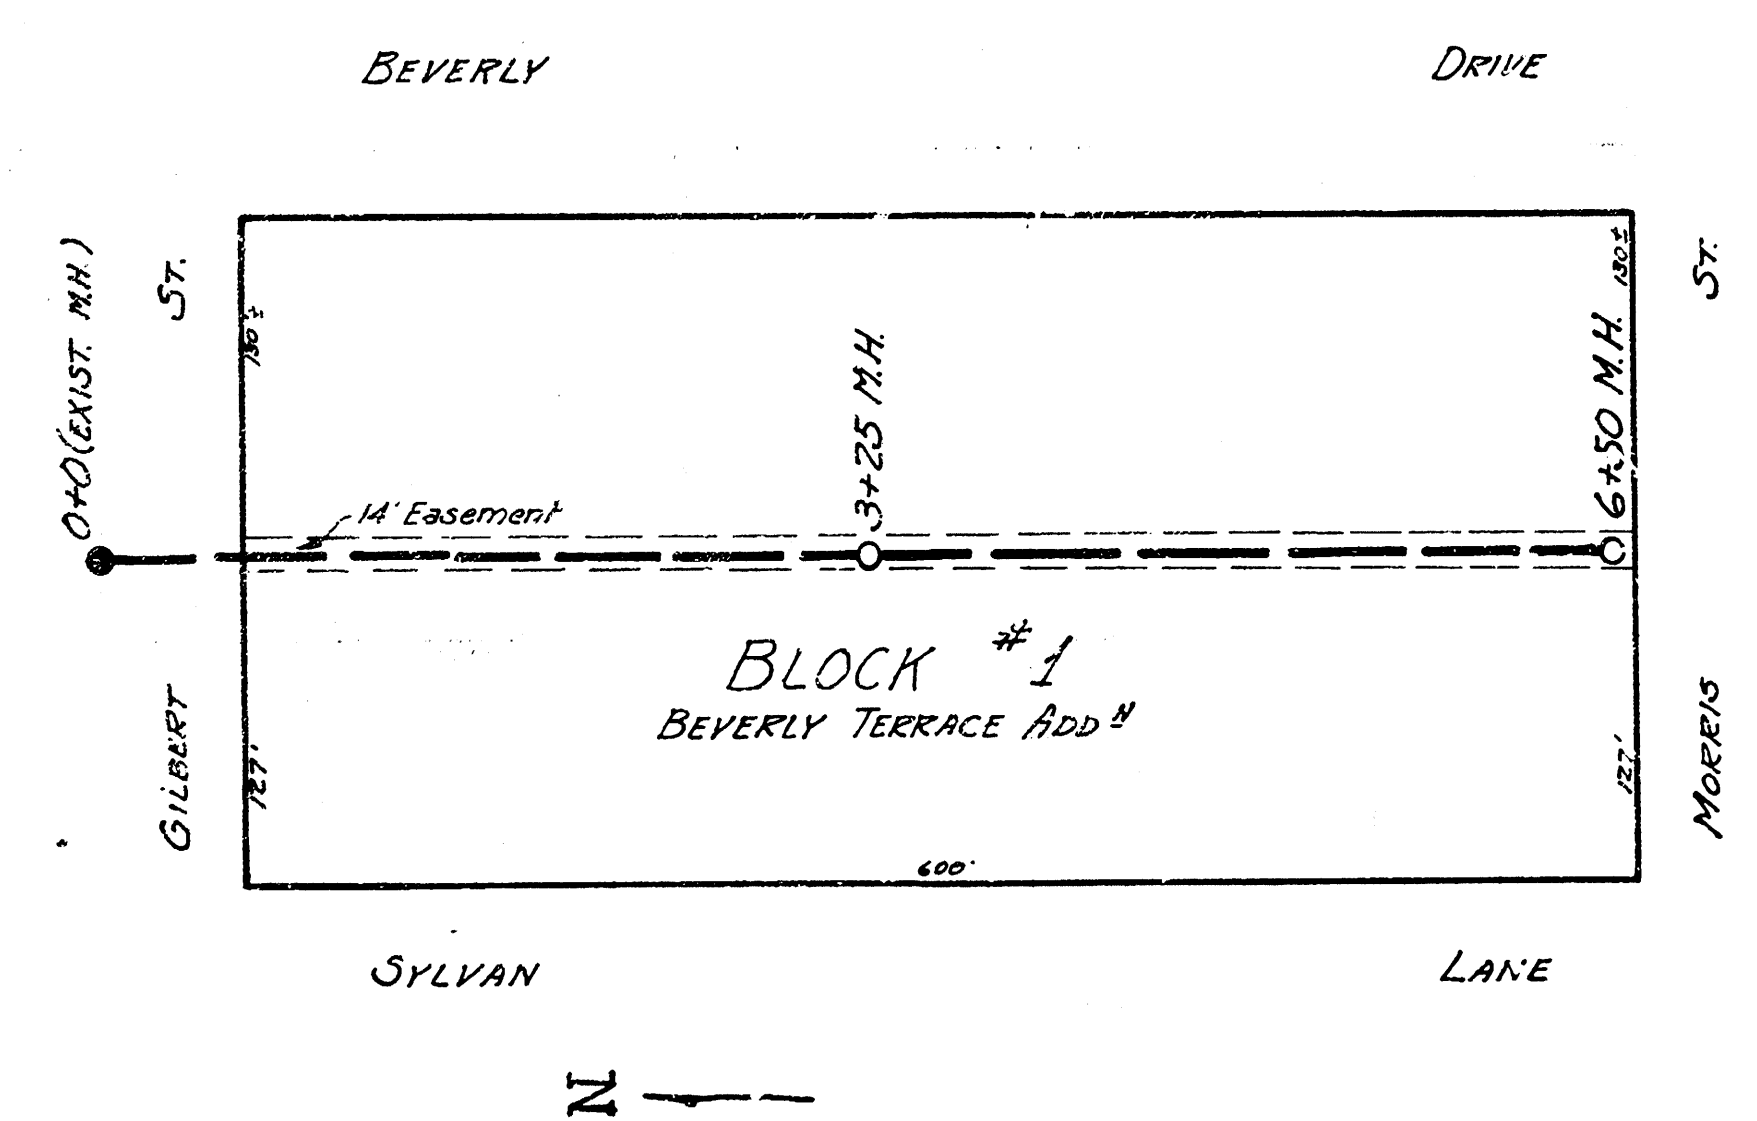


LATERAL 14
 DRY CREEK SUBMAIN
 S.S. #12

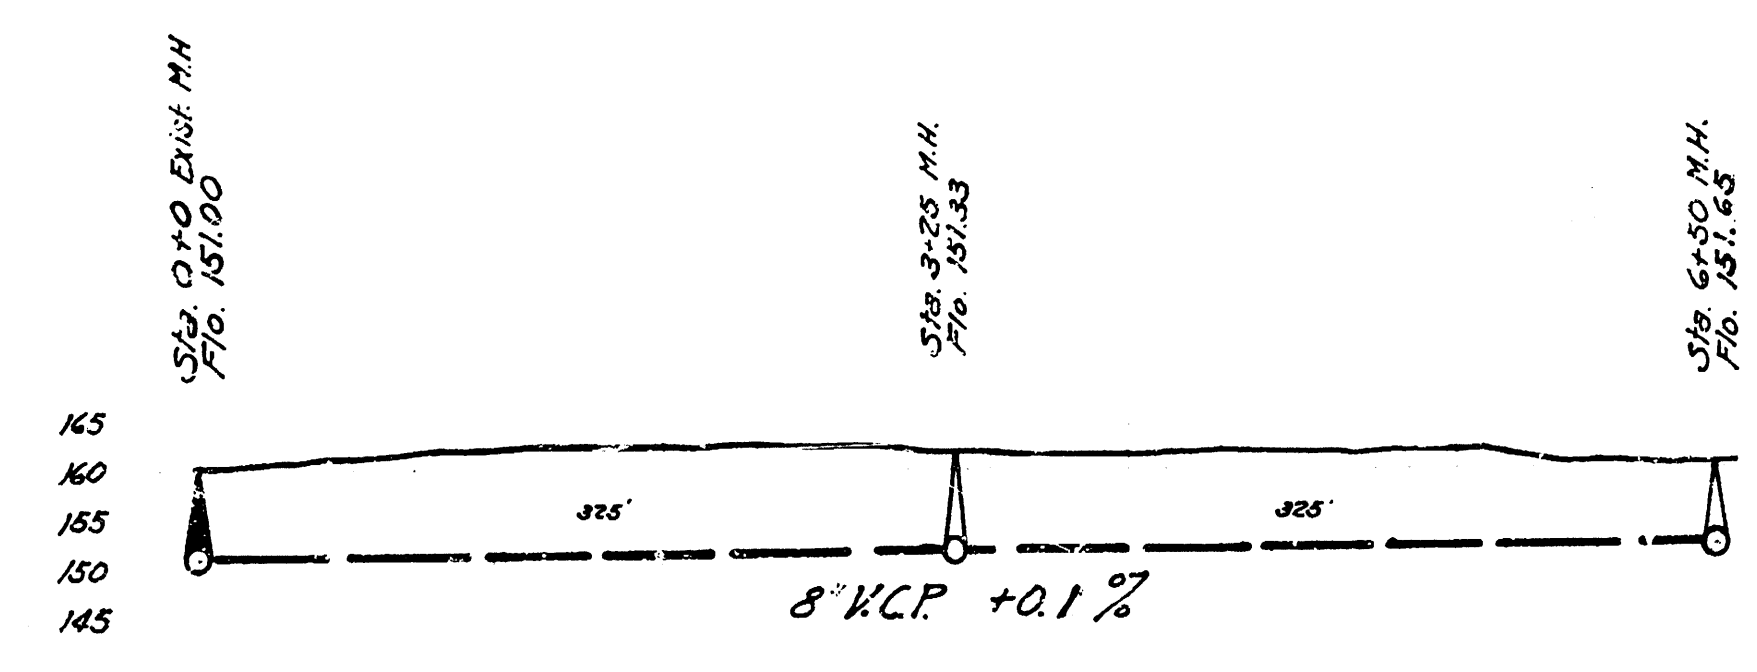

B.M. Elev. 161.56 - s.w. cor. conc. porch N.E. corner Sylvan Ln. & Gilbert St.
 0+0 1+0 2+0 3+0 4+0 5+0 6+0

ENGINEERING DEPARTMENT
 CITY OF WICHITA, KANSAS
 P.L. BROCKWAY CITY ENGINEER
 JAN. 1943 SCALE 1"=80'

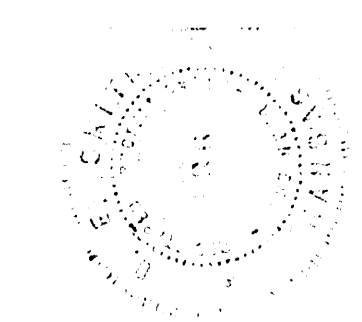

222 0