

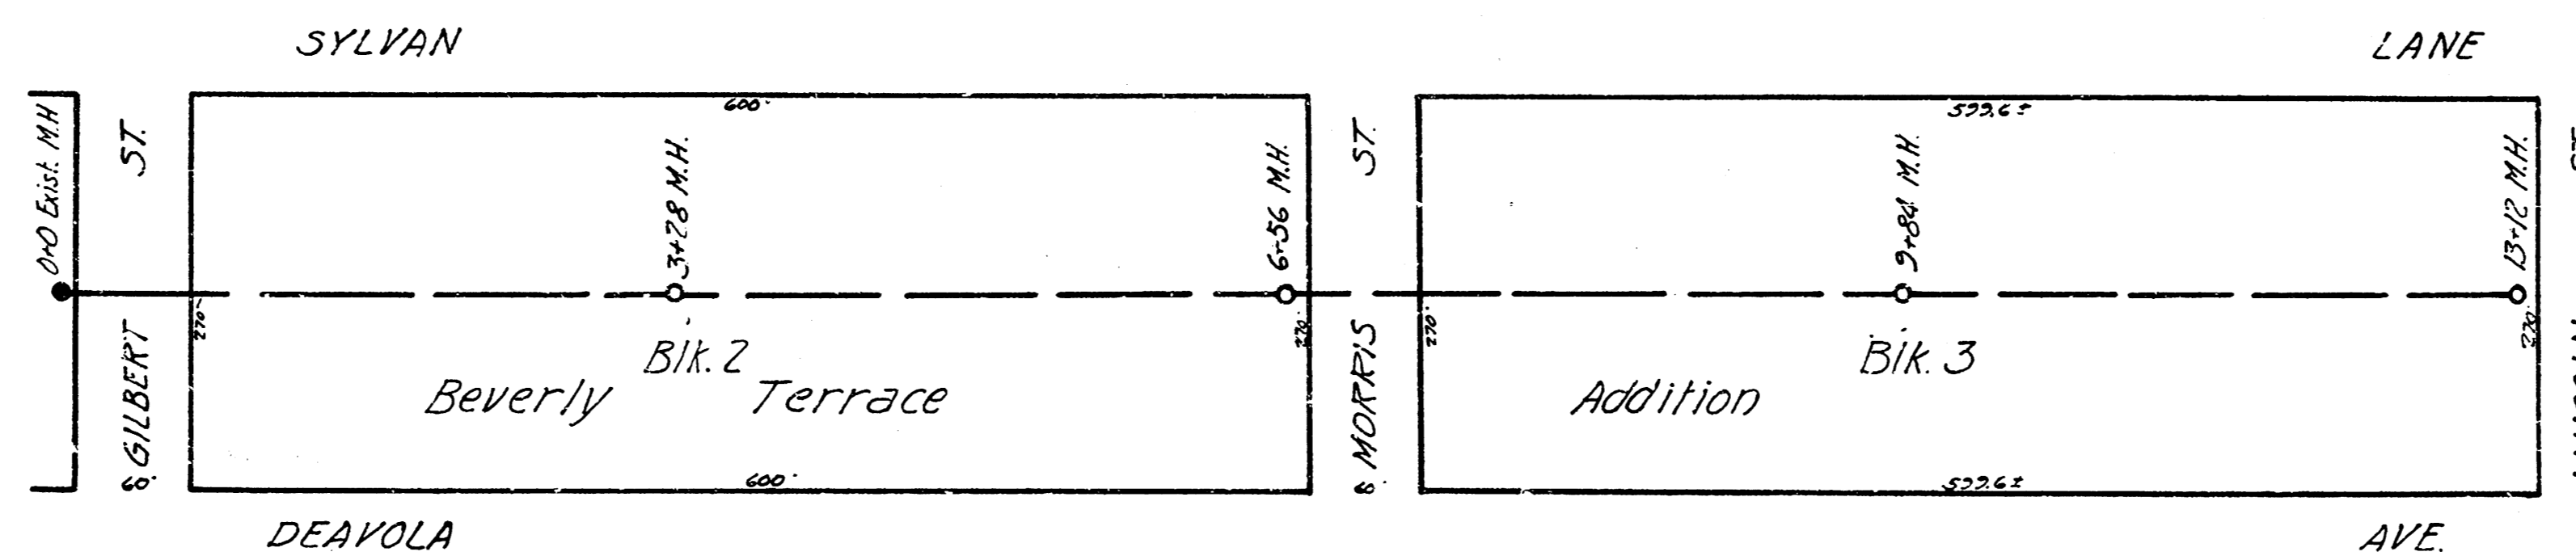
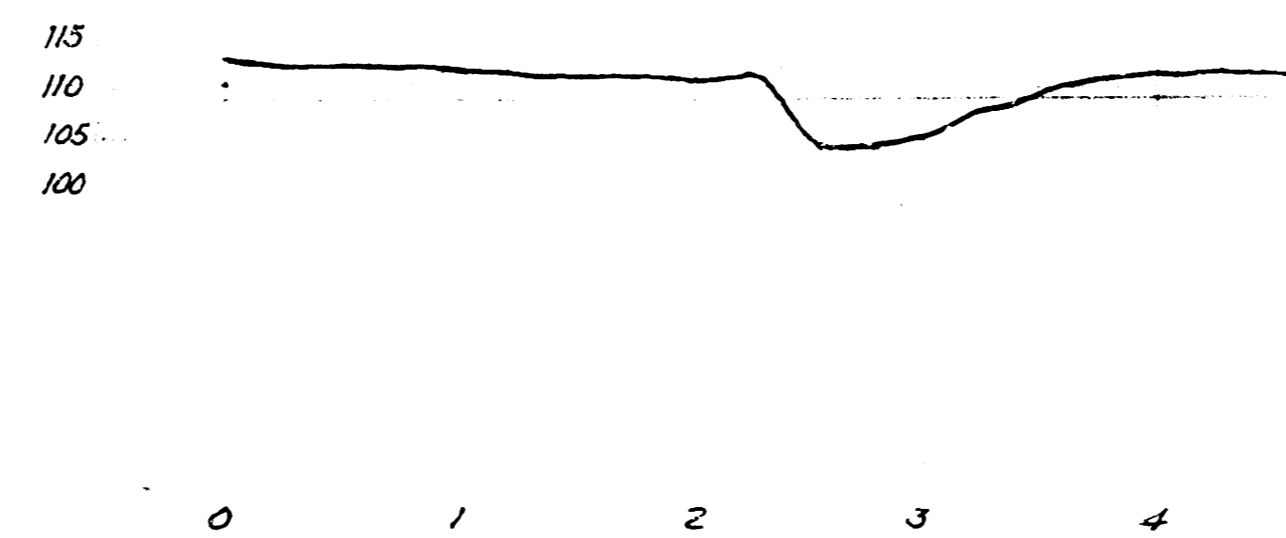


LAT. K, DIST. T, S.S.\*20- WICHITA, KANSAS

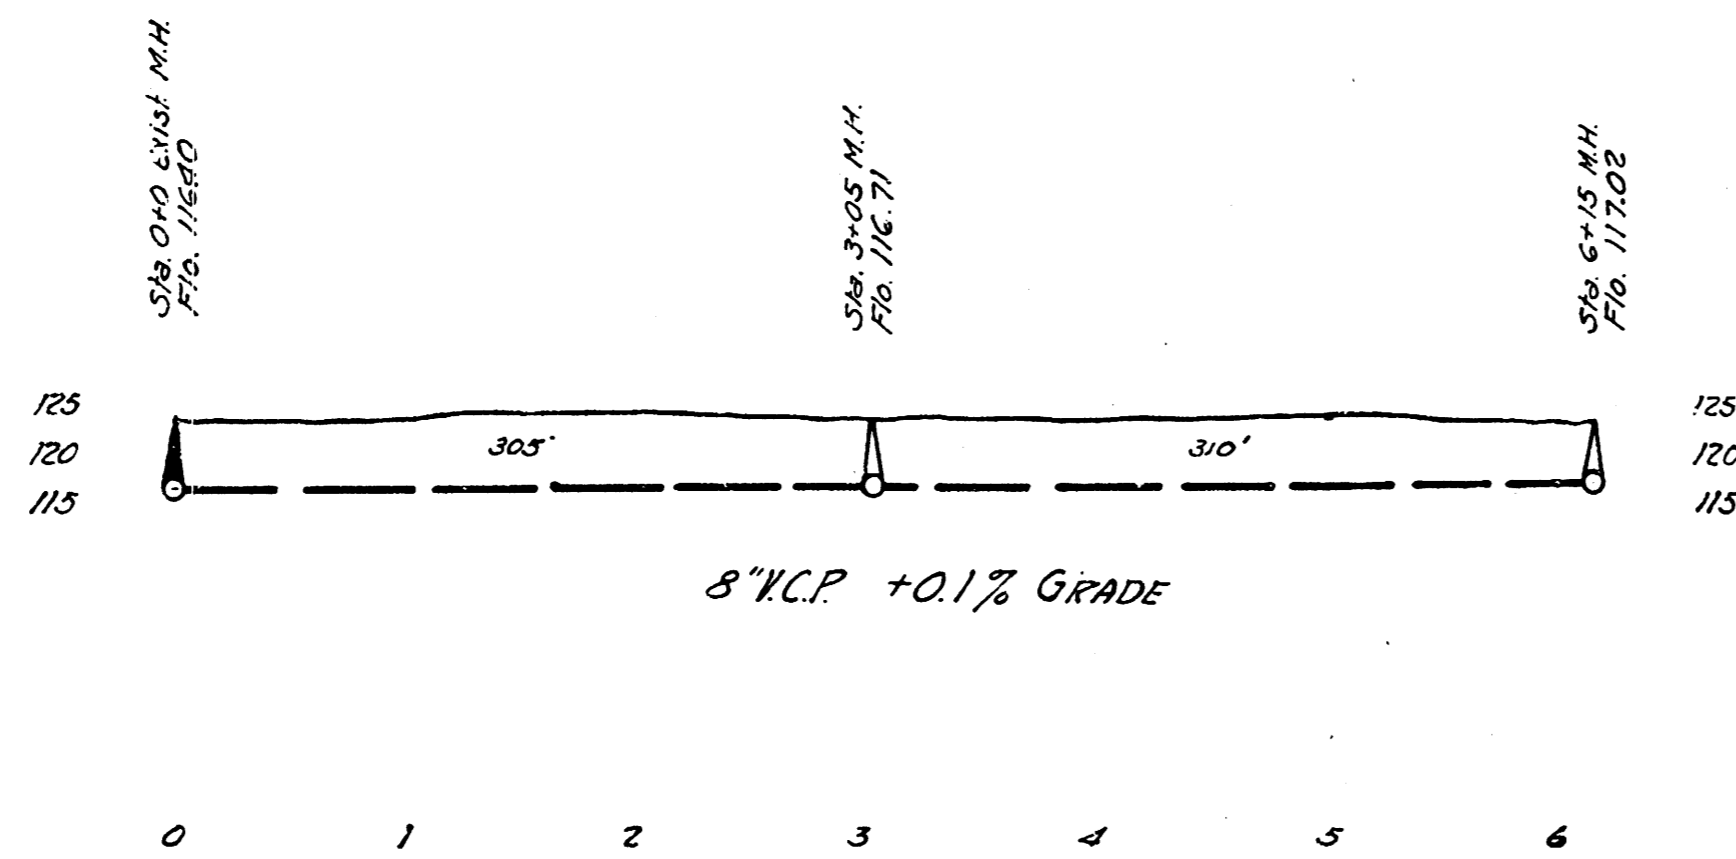

LAT. 17, DRY CREEK SUBMAIN  
SANITARY SEWER No.12  
WICHITA, KANSAS

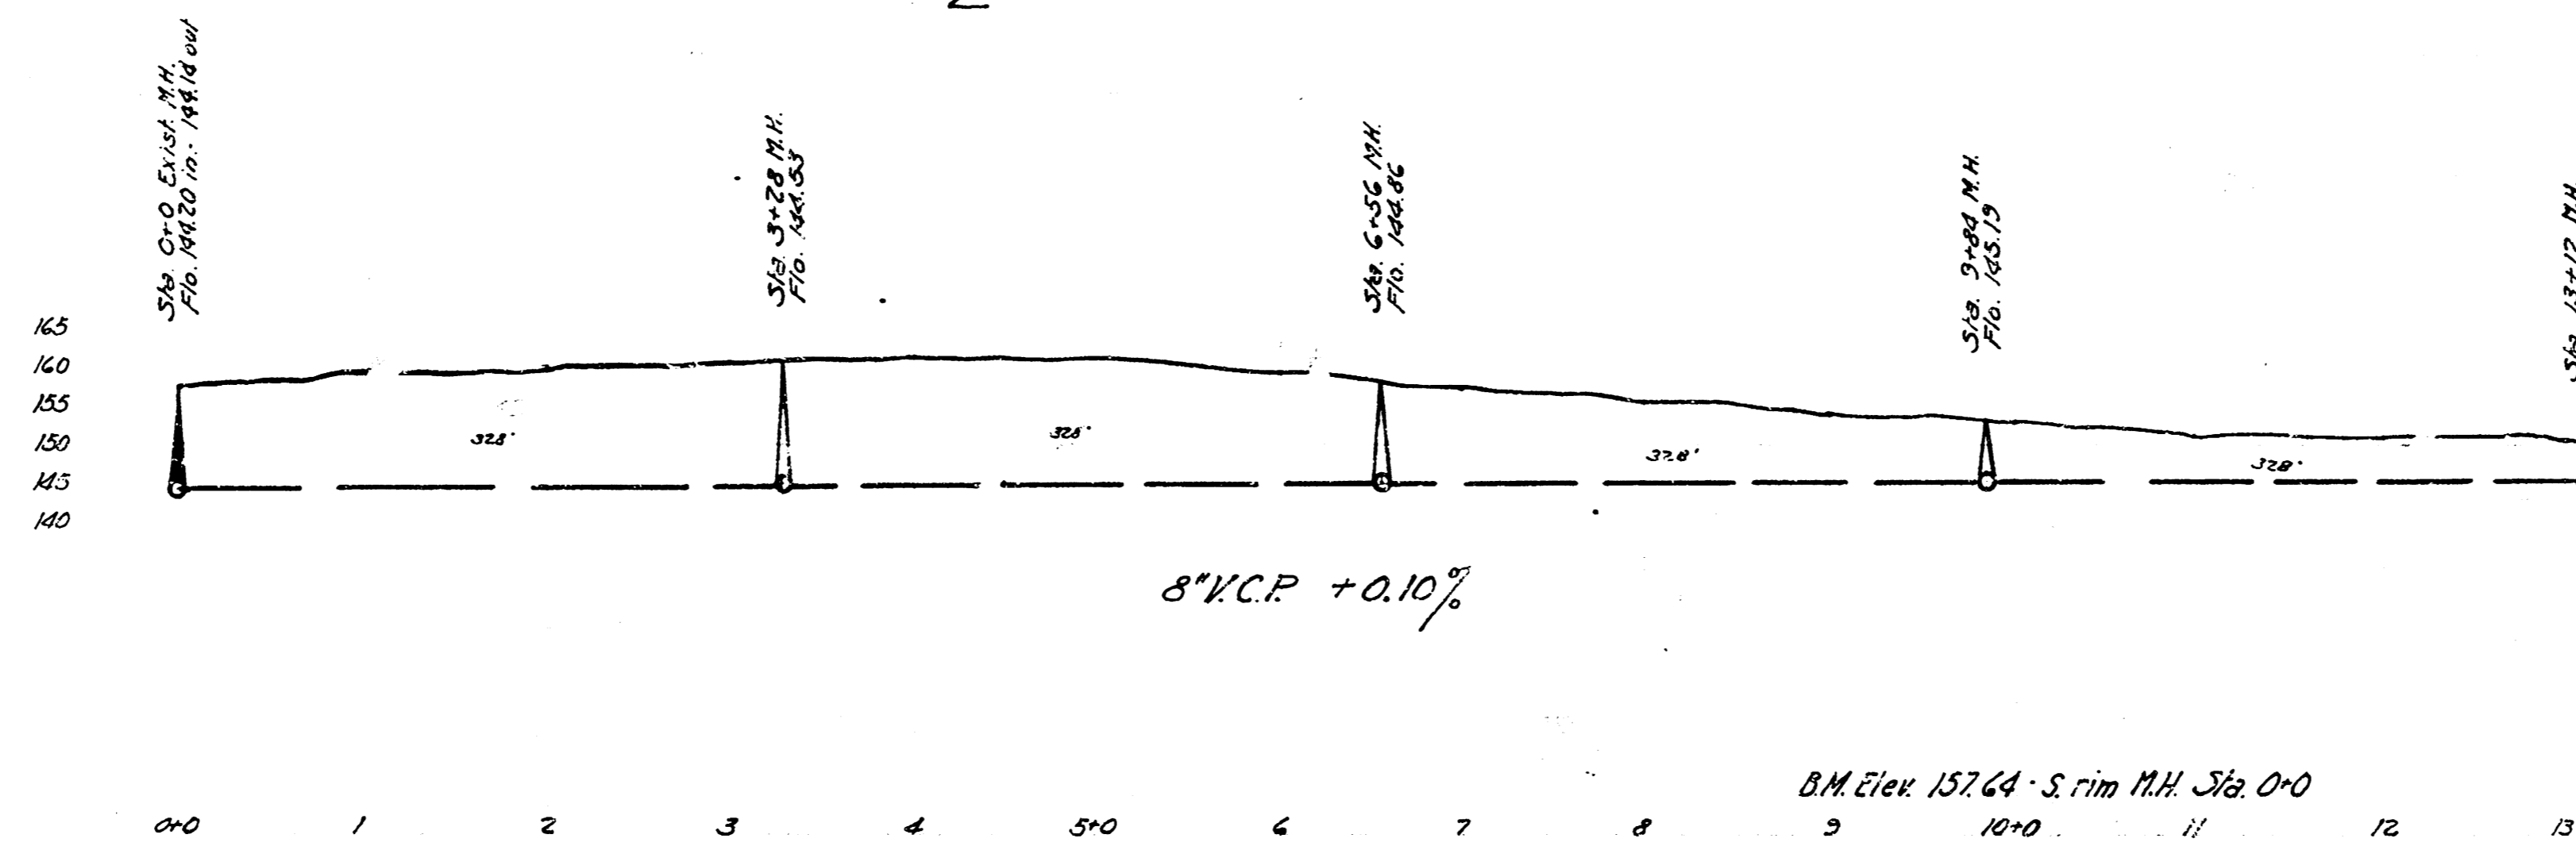

8.M Elev. 15764 - S. rim M.H. Sta. 0+0  
10+0 11 12 13

Engineering Department  
City of Wichita, Kansas  
P.L. Brockway - Engineer  
August 1943 - Scale 1"=20'