


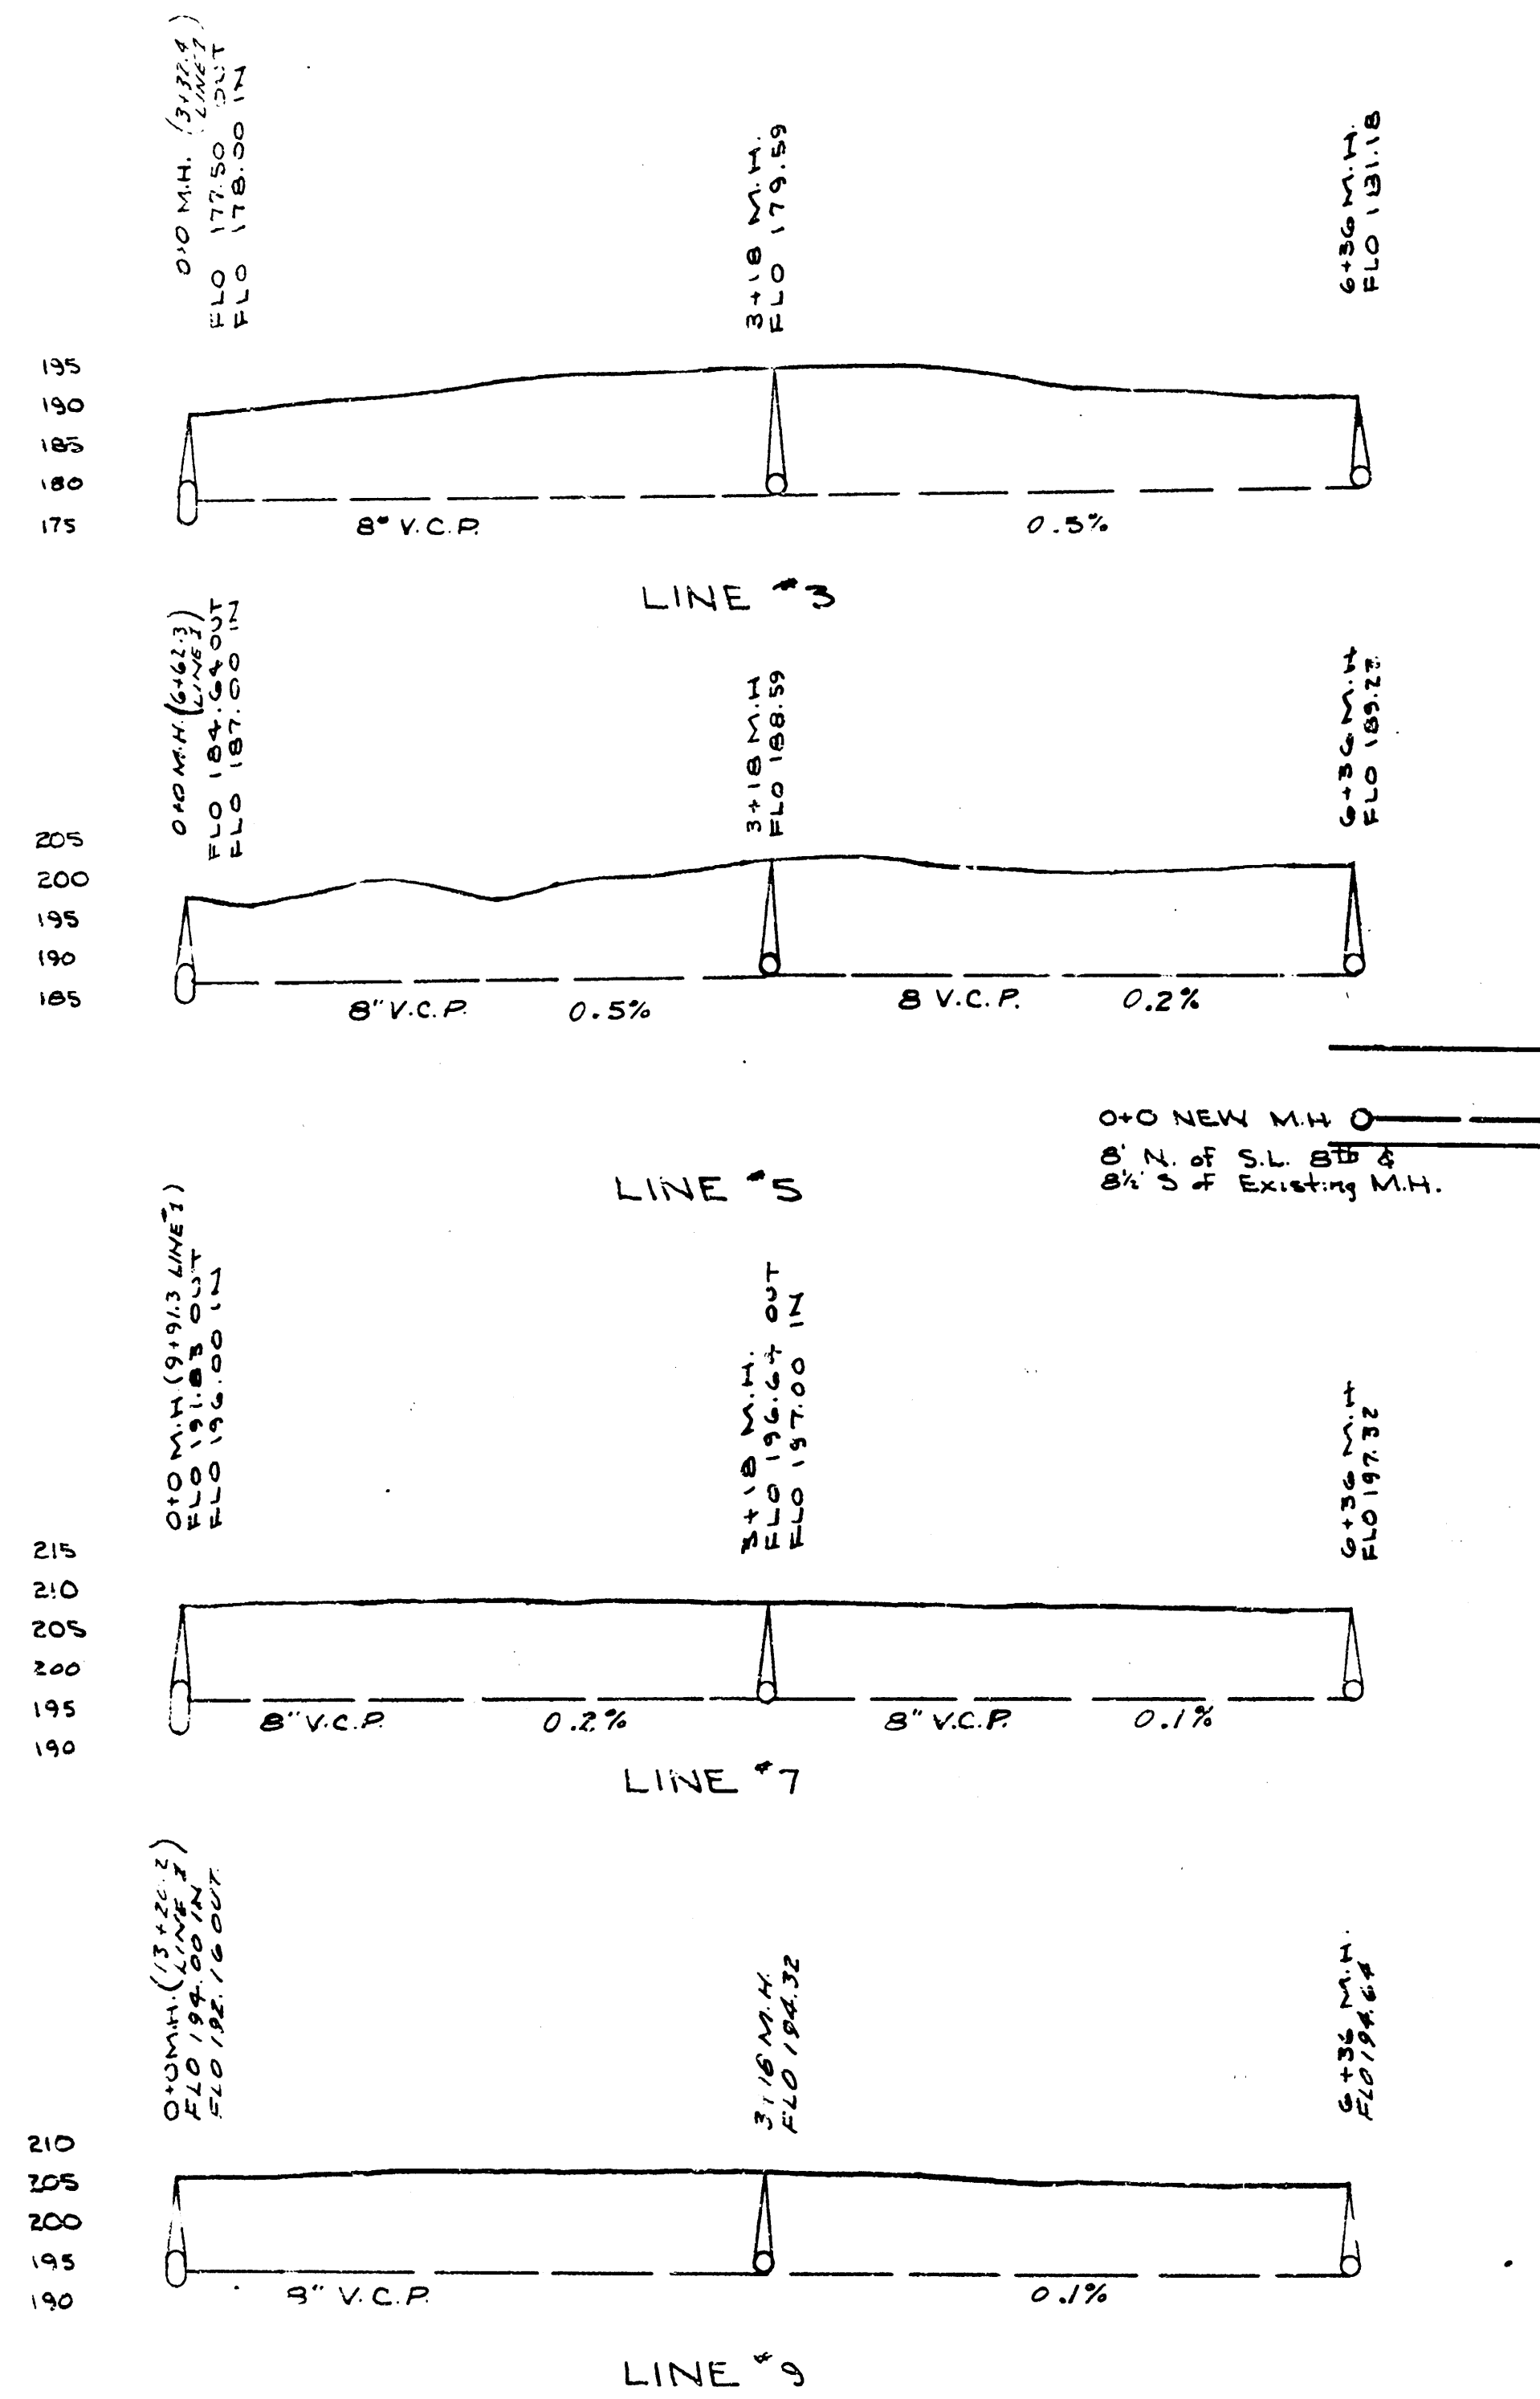


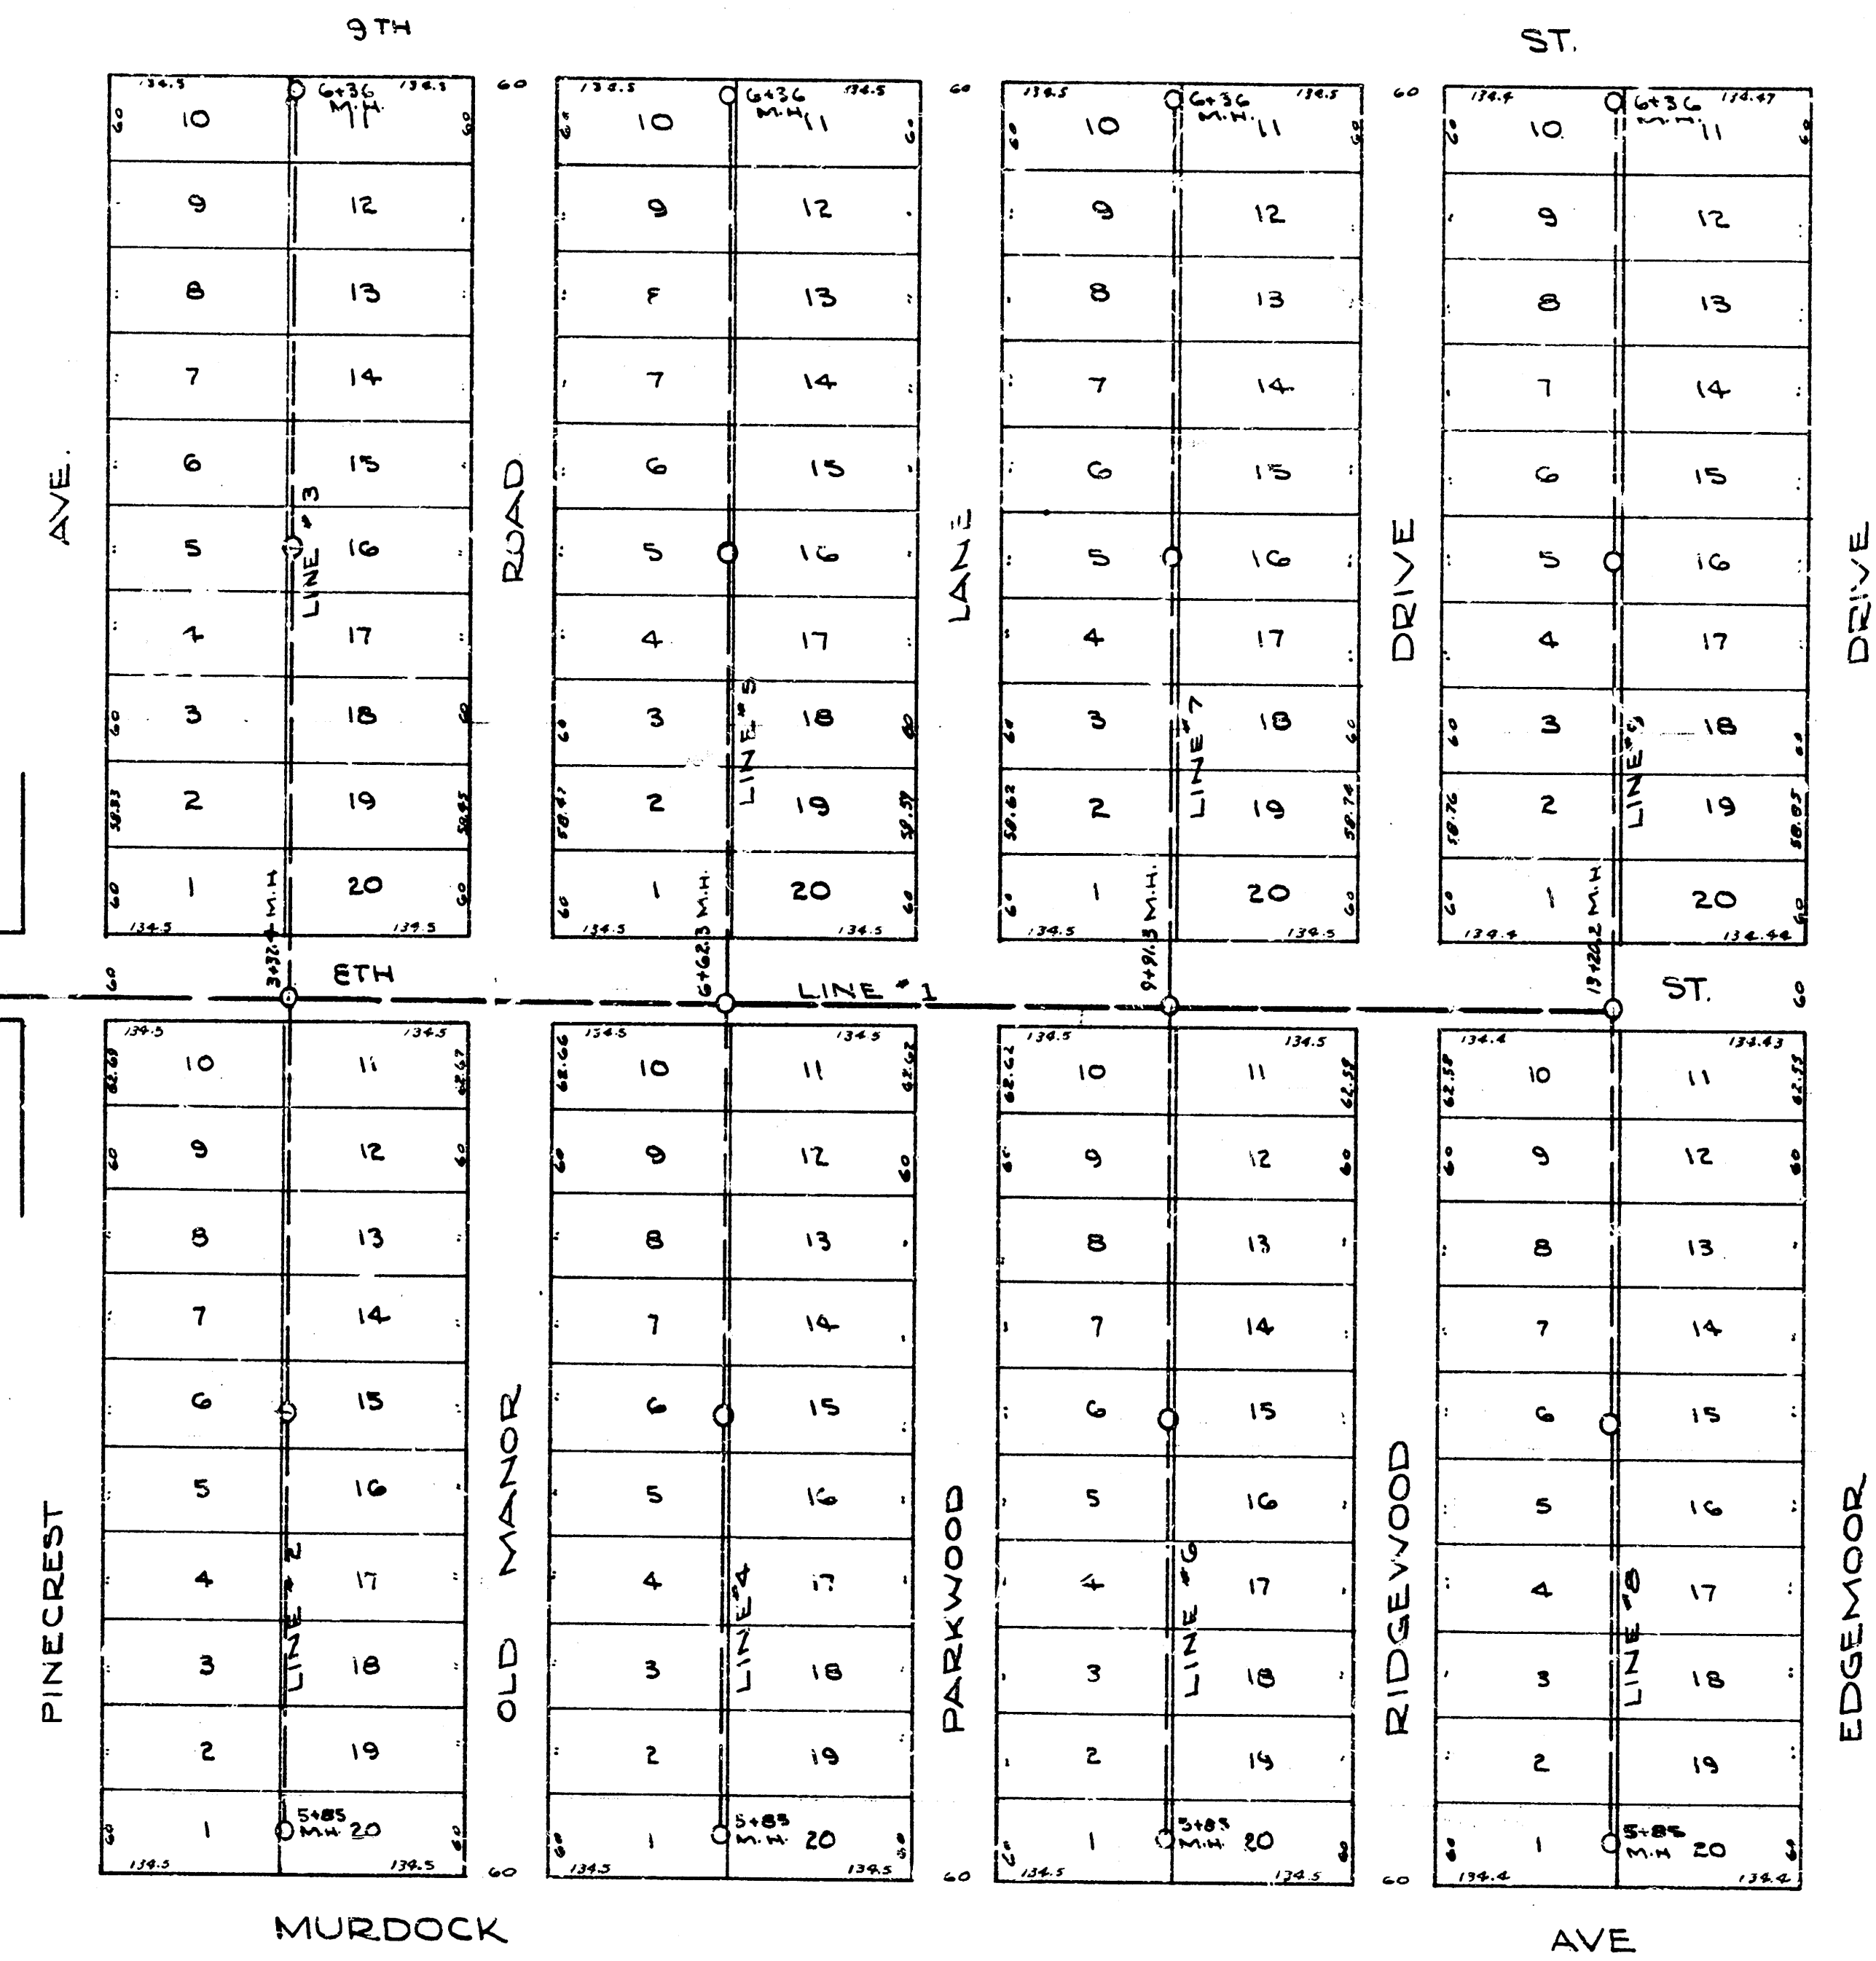

BM 187.64 Prop Iron N.L. 8th W.L. Pinecrest
 BM 199.77 'C' in Globe E. Ch. Old Manor S.L. Murdock
 BM 196.39 Prop Iron W.L. Old Manor S.L. 8th
 BM 200.65 'C' in Globe W. Ch. Pine S.E. Road at Edgemoor & Murdock
 BM 203.62 Slip Iron in Sec. Cor. Iron Edgemoor & 9th
 BM 203.11 Prop Iron S.W. 8th & W.L. Parkwood Lane
 BM 207.88 Prop Iron W.L. Ridgewood & S.W. 8th

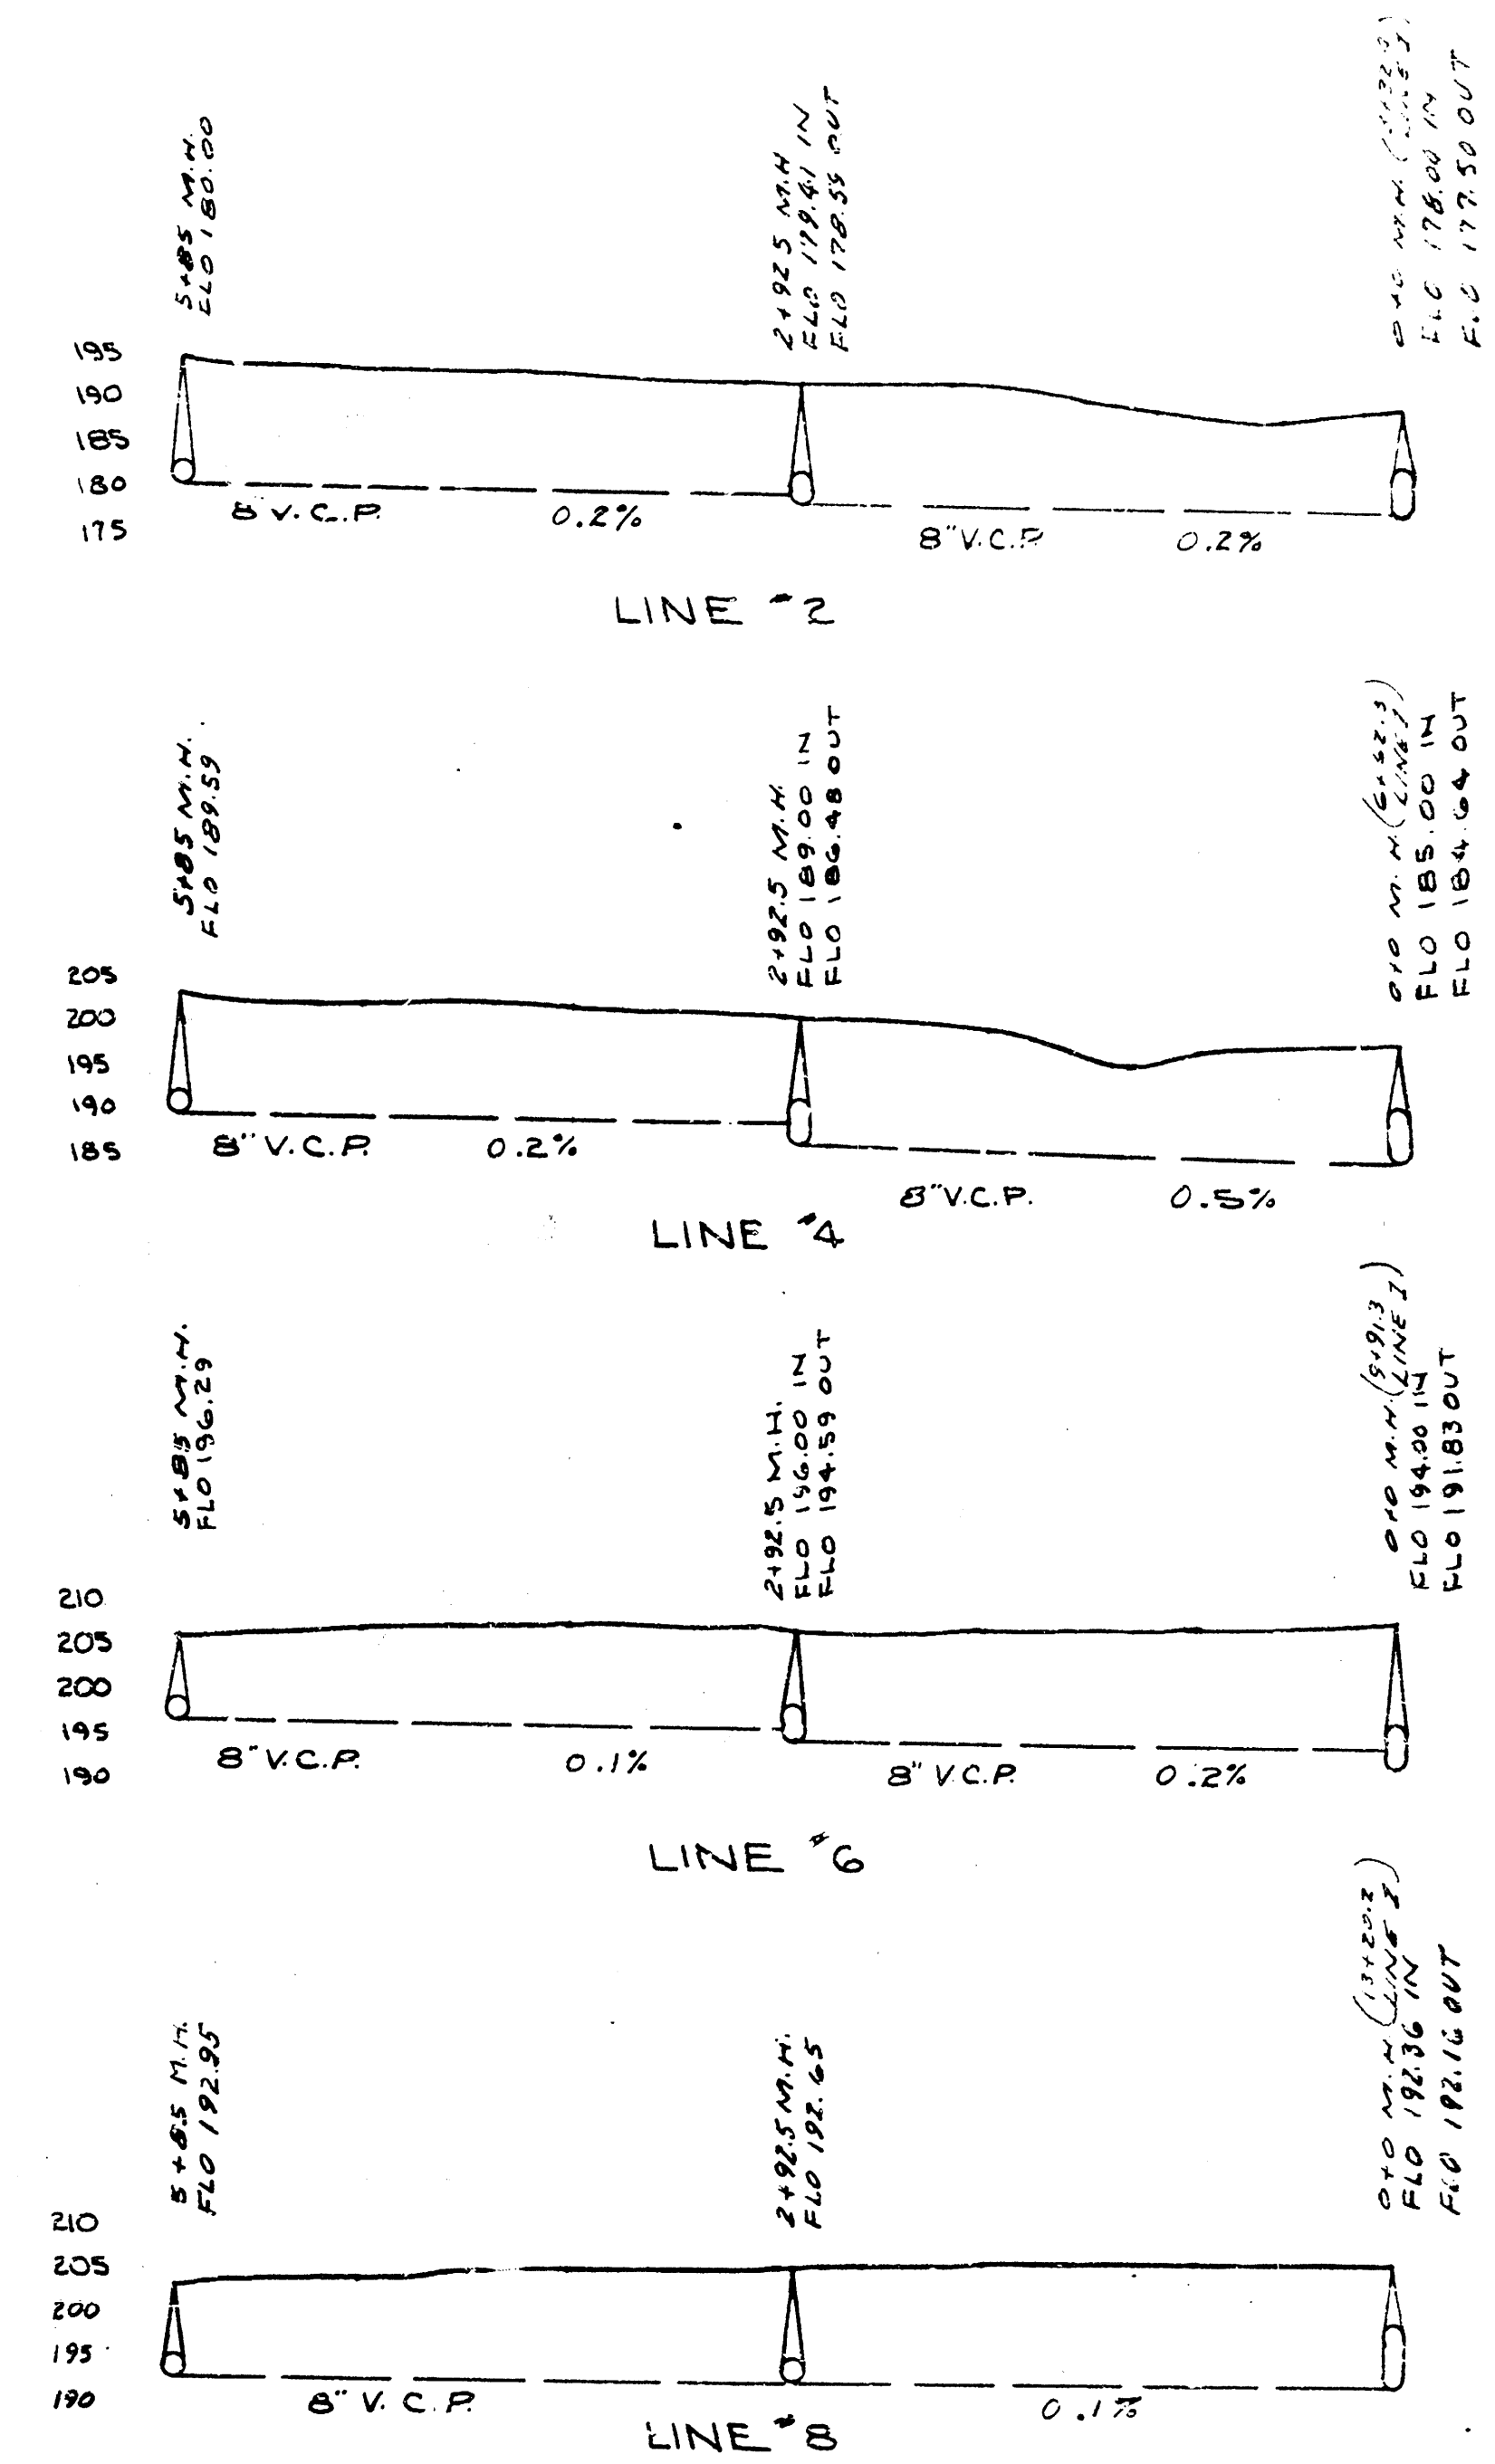

LAT. 22, DRY CREEK SUB. SS. #12

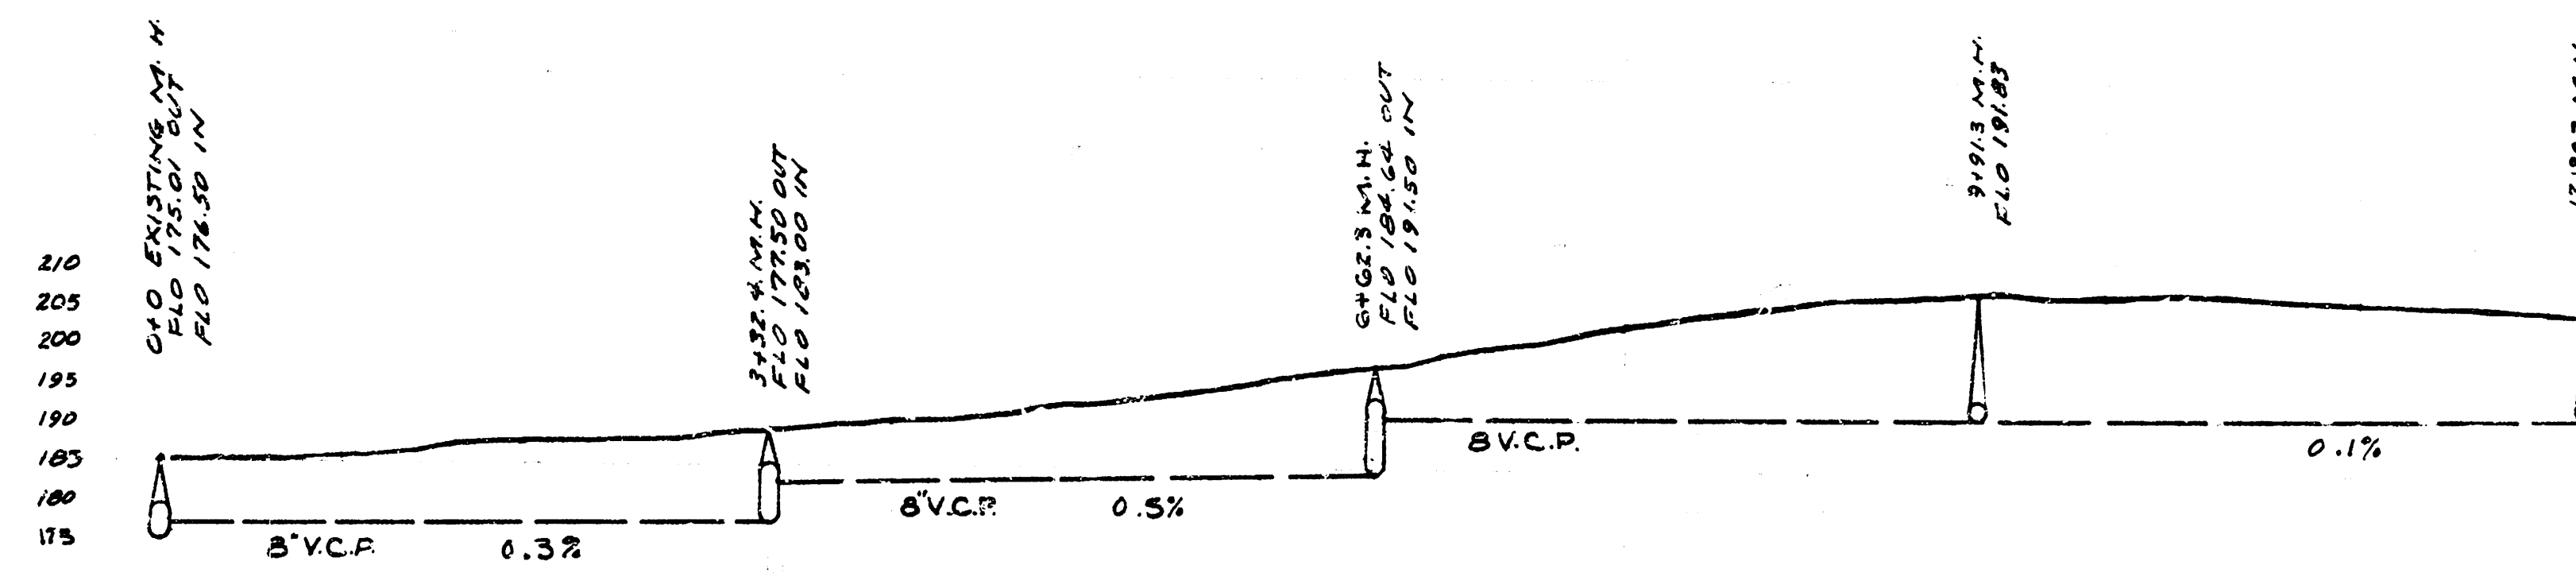

SERVICE DEPARTMENT
 CITY OF WICHITA, KANSAS

ENGINEERING DIVISION
 L.K. WHITE - CITY ENGR.
 JAN. 17, 1947
 SCALE: PLAN - 1" = 100'
 PROFILE - 1" = 50'