

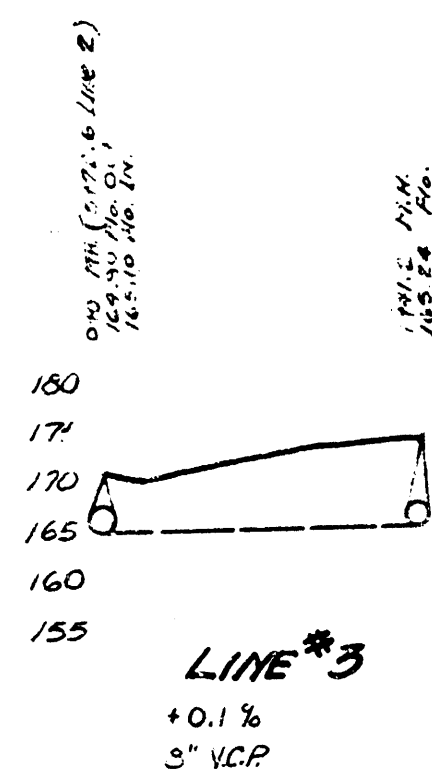
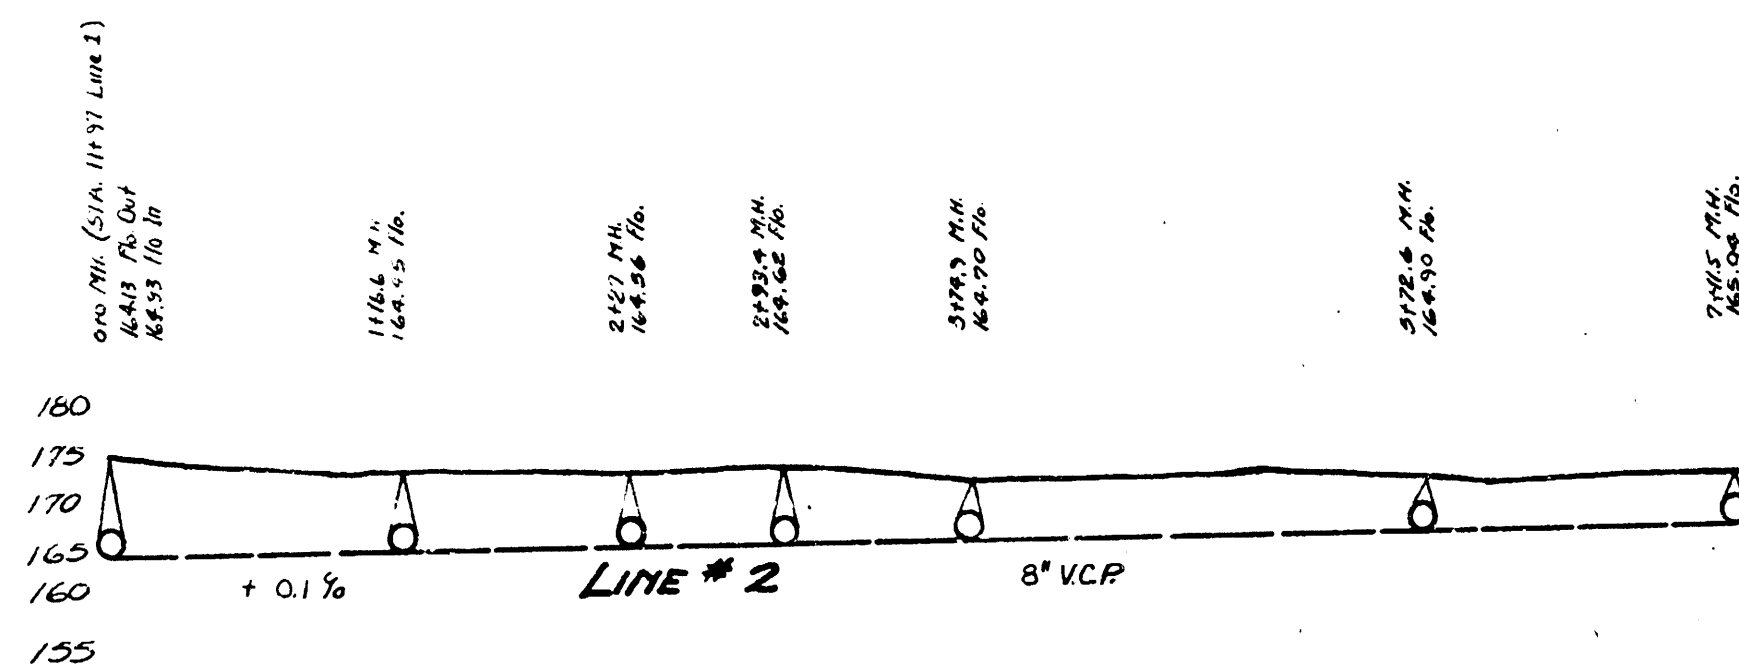
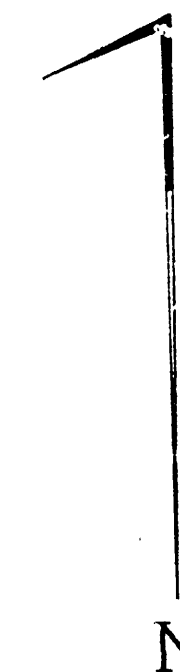


B.M. 173.5w Top Iron Wt. Edgemoor St. Douglas
B.M. 173.41 "G" in 6" dia Wt. Edgemoor St. 2nd

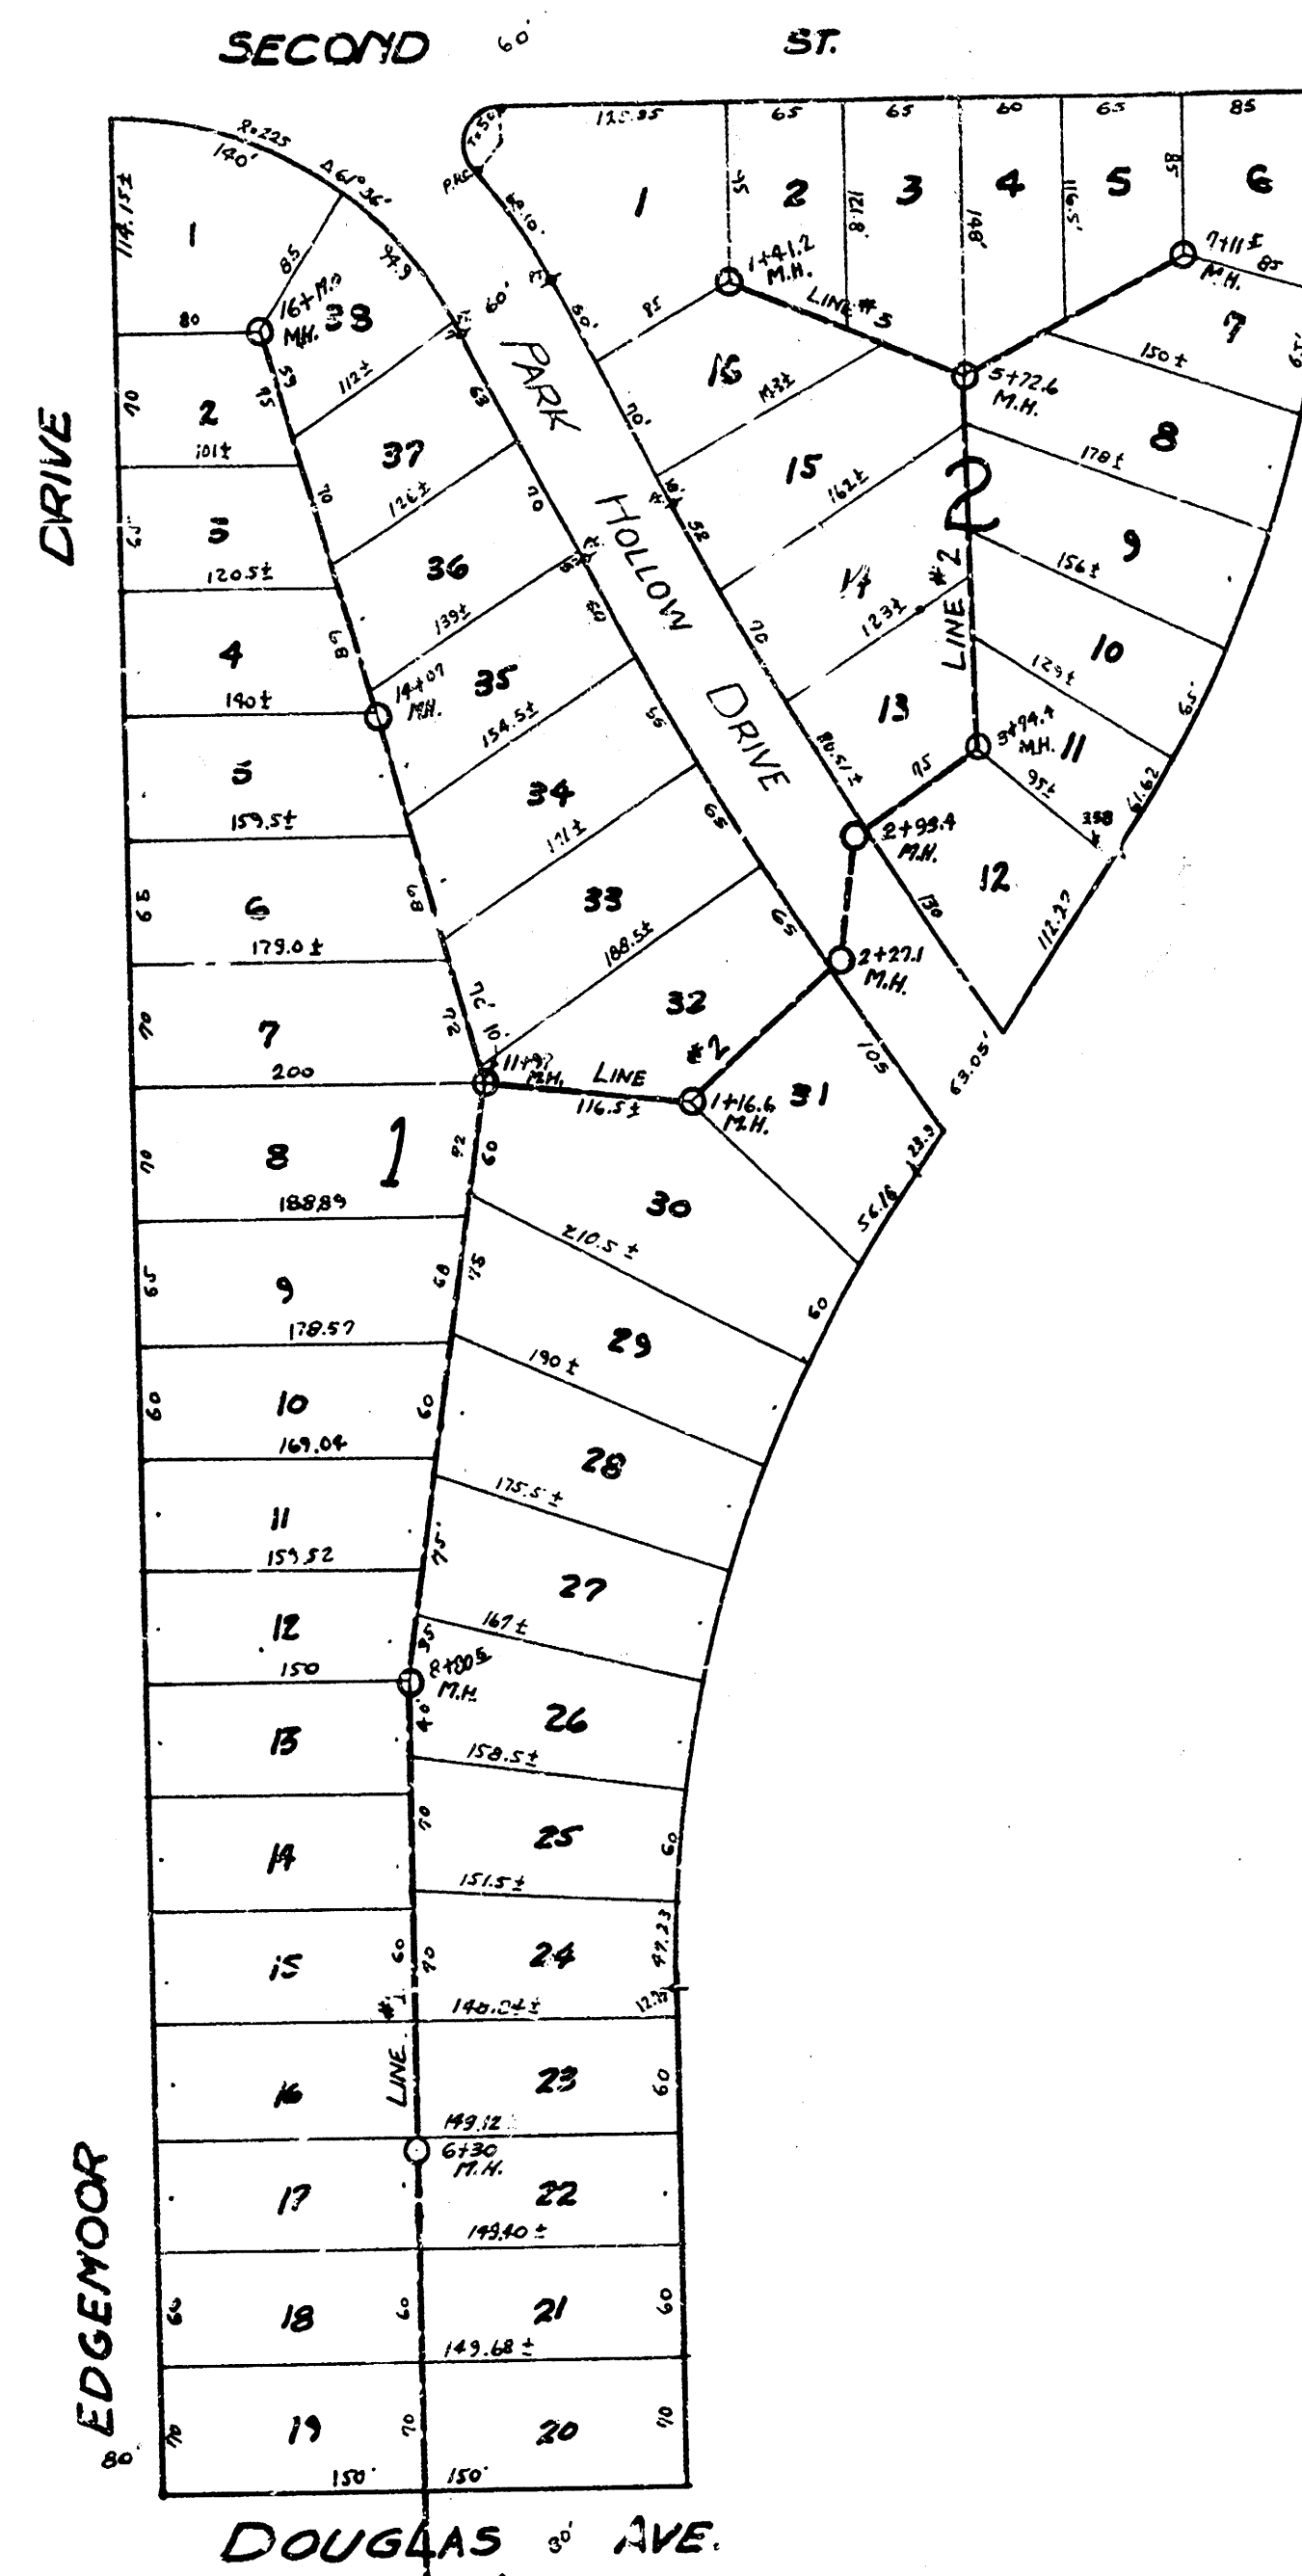

WATER OVER 10' TO EXIST
WATER OVER 10' TO EXIST
WATER OVER 10' TO EXIST

0.103 M.H. OVER 10' TO EXIST
STATIONING TO EXIST

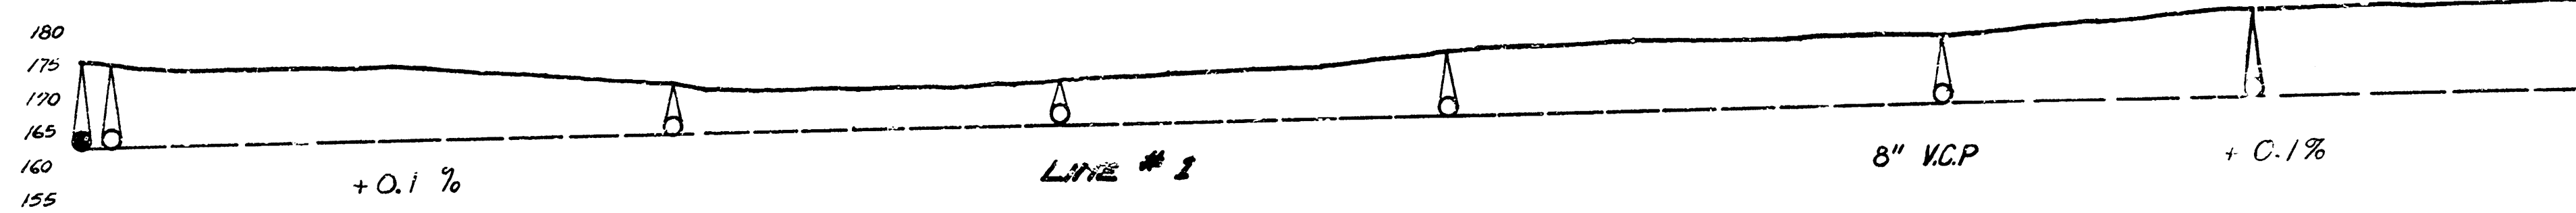

LAT. 25, DRY CREEK SUB. SS. #12

DEPARTMENT of SERVICE
CITY of WICHITA, KANSAS
ENGINEERING DIVISION
L.R. WHITE - CITY ENGINEER
SANITARY SEWER
SCALE = 1" = 20' MAY 1947
Lot 25 DCS. 55 #12