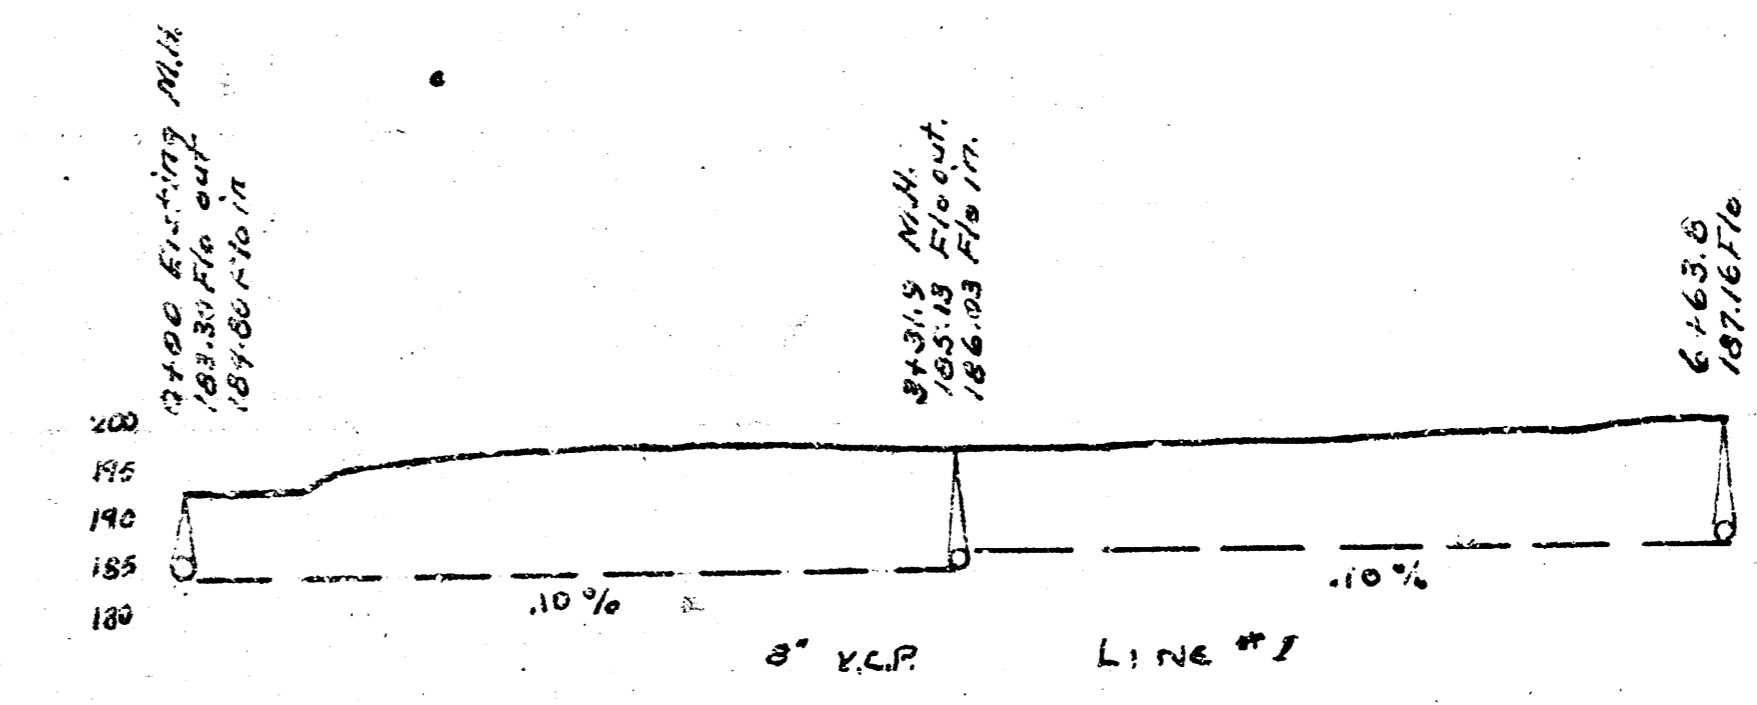
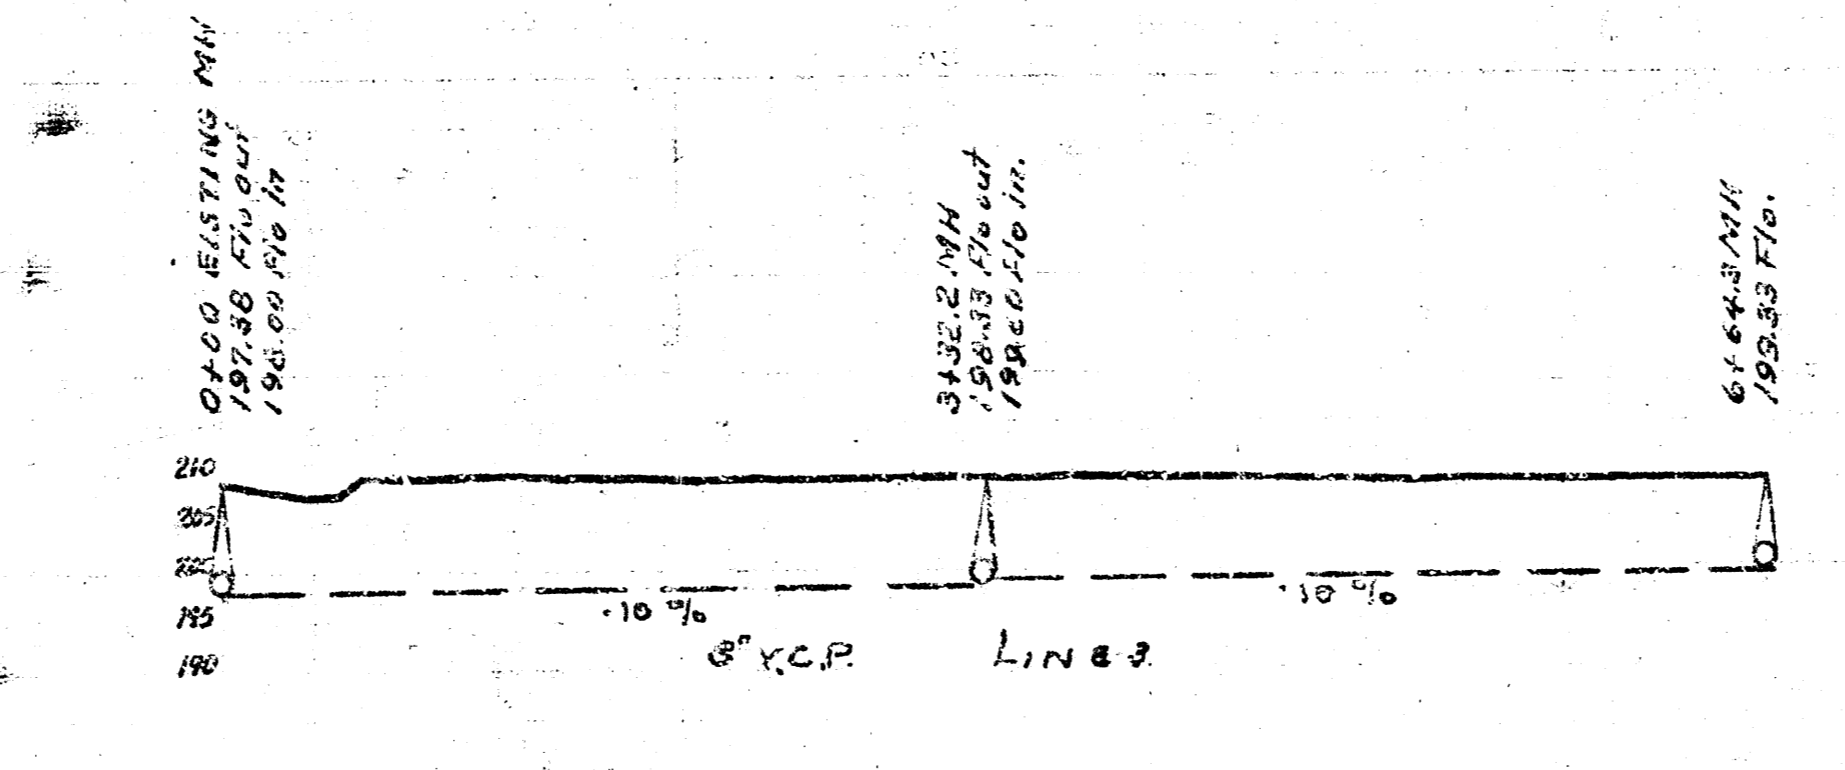
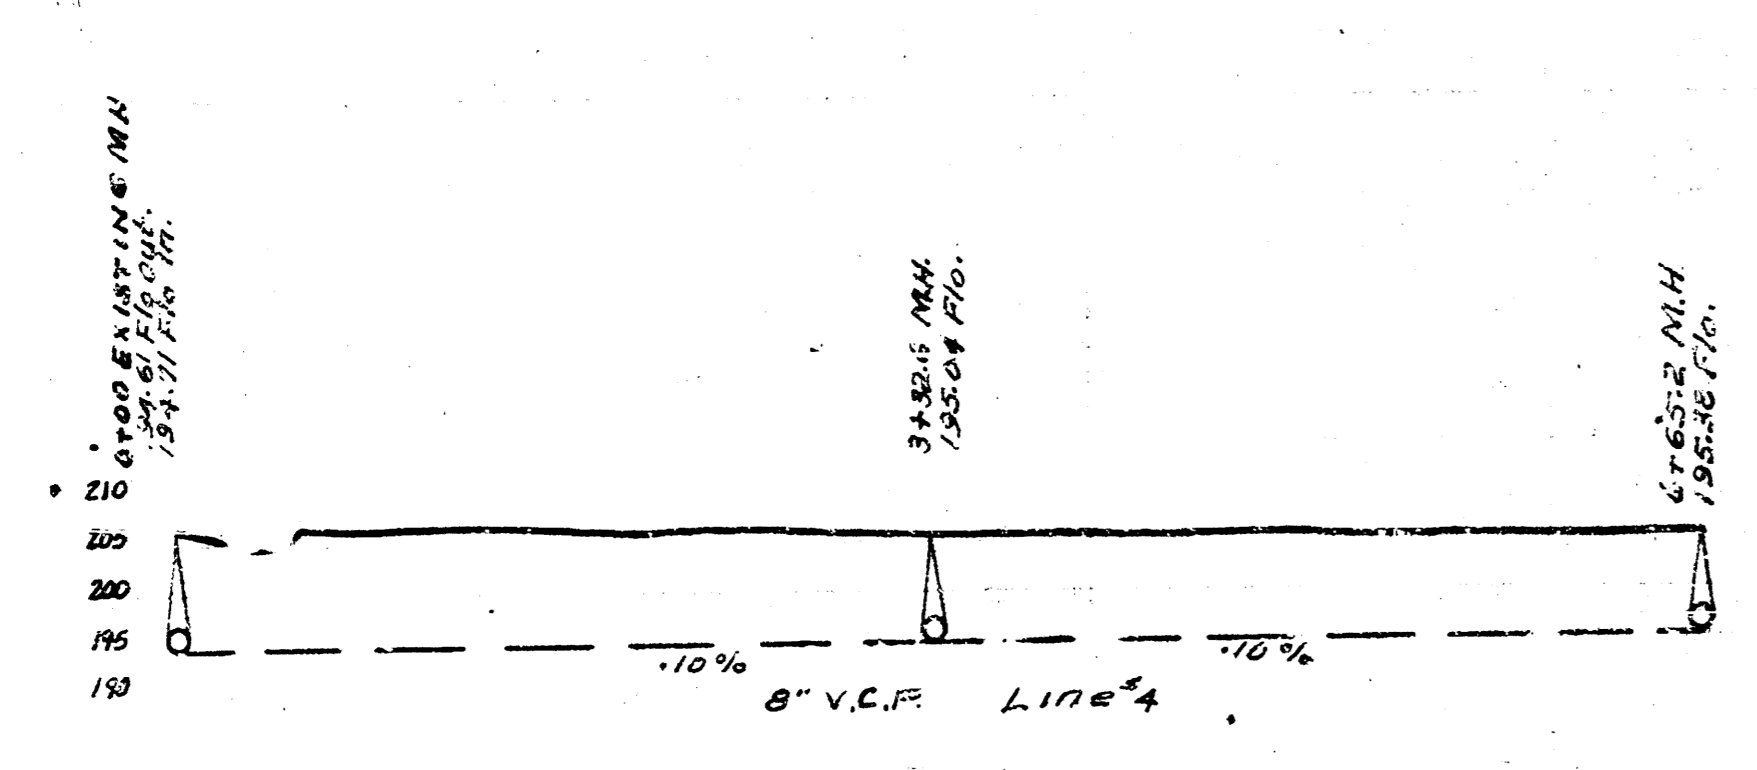
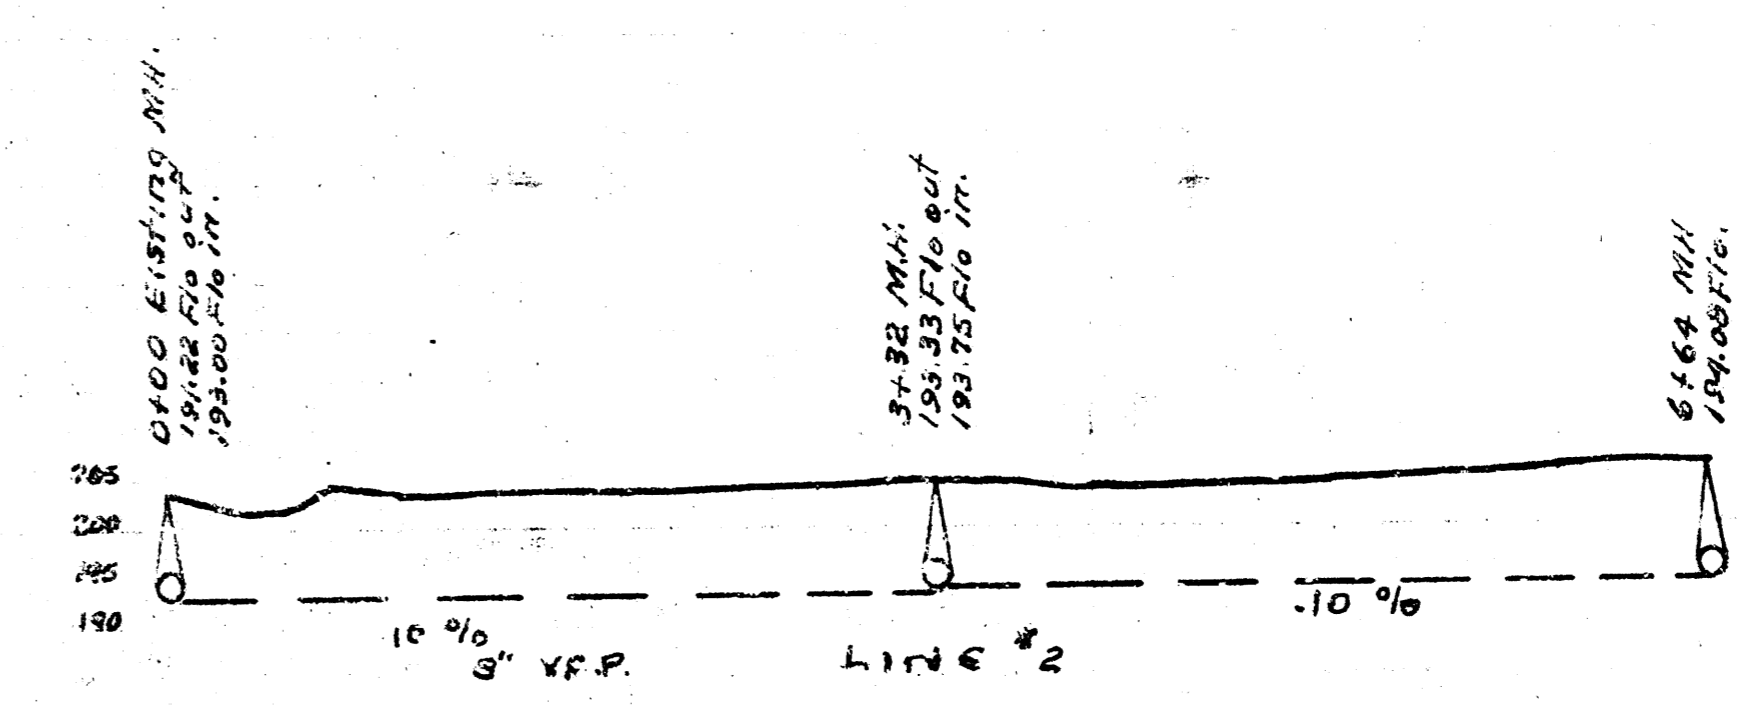

 LAT. 27 D.C.S. MAIN 12
 B.M. S. Rim M.H. Elev. 204.85
 B.M. C. to Globe St. 9th W.1. Edge door on cb. 203.05
 B.M. 209.87 E.S. Conc. Base Pipe Cor Post g 10th & Parkwood
 B.M. 207.84 S.W. 6.000 S. End Raj. E. ck. Parkwood st 9th
 B.M. 204.58 N.E. Cor. Parch S.W. Old Manor & 9th
 B.M. 243.77 Top of 1" Iron Post W. of g Easement.



LAT. 27. DRY CREEK SUB MAIN 12
 CITY OF WICHITA, KANSAS
 L.K. WHITE CITY ENGINEER
 JAN. 1948 Proj. No. C28-1