

UNIVERSITY HEIGHTS


SANITARY SEWER

L.A.T. 30 D.C.S. S.S. 12


L.K. WHITE

CITY ENGINEER







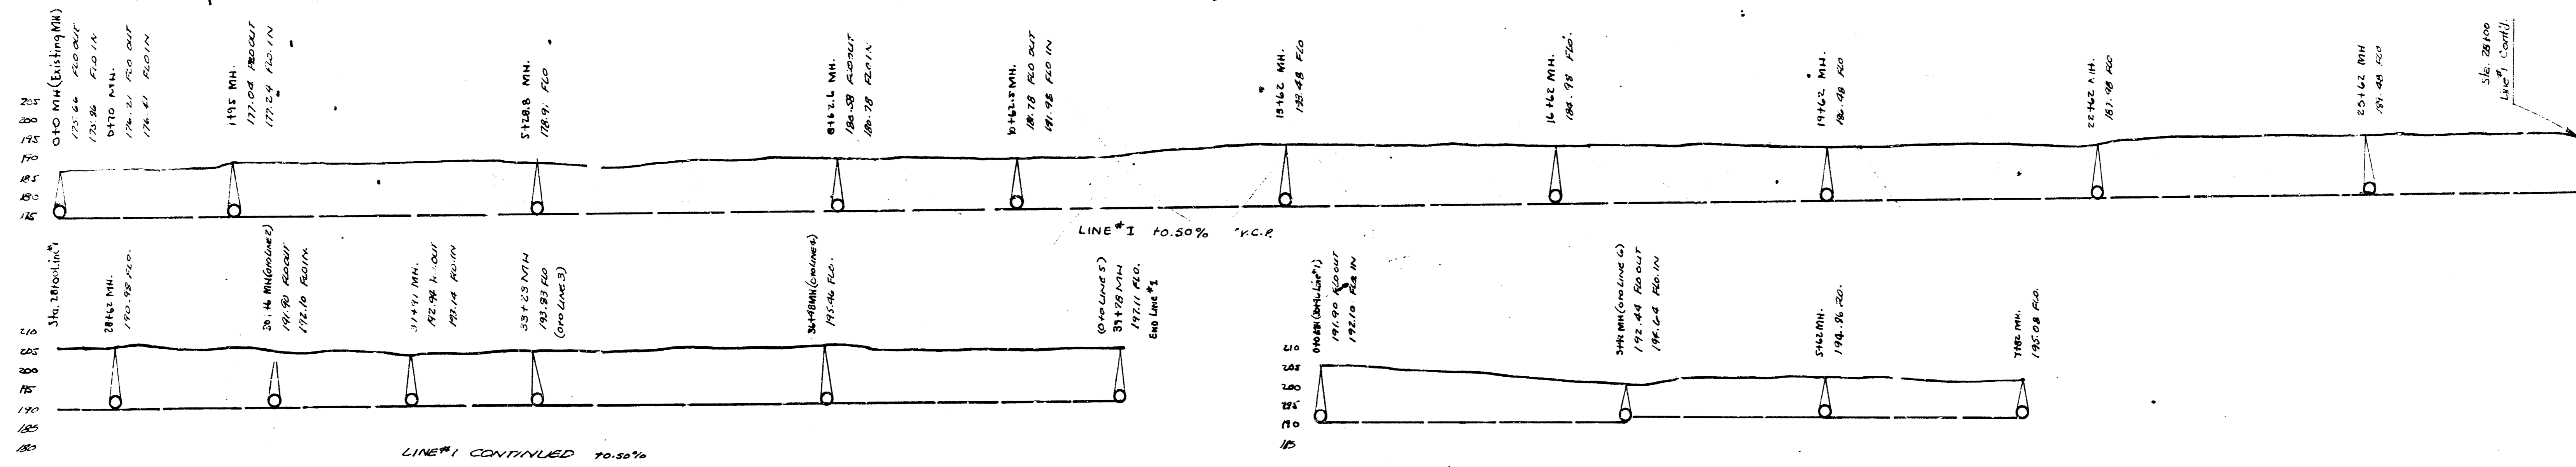


Note: Omit all of Line 1 on this Contract except Sta. 30+46 to Sta. 34+78 Line 1.

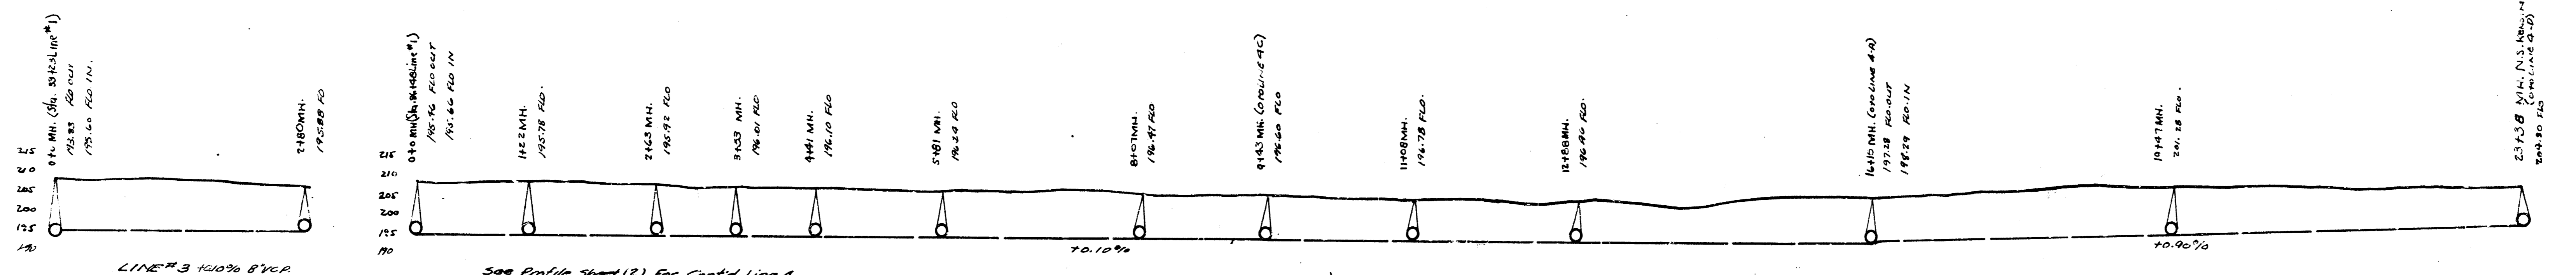


See Profile Sheet (2) For Cont'd Line 4

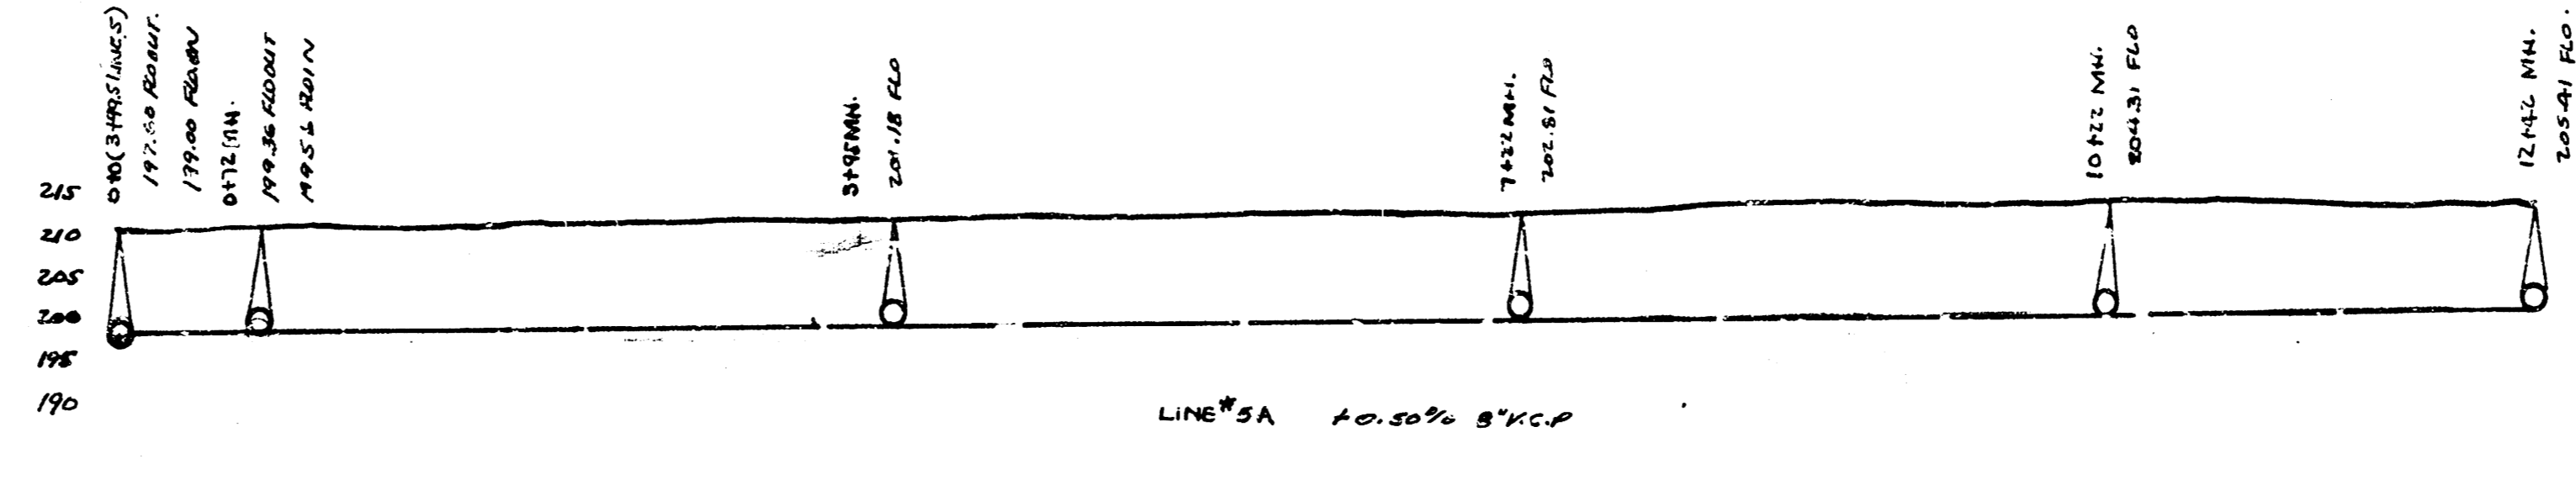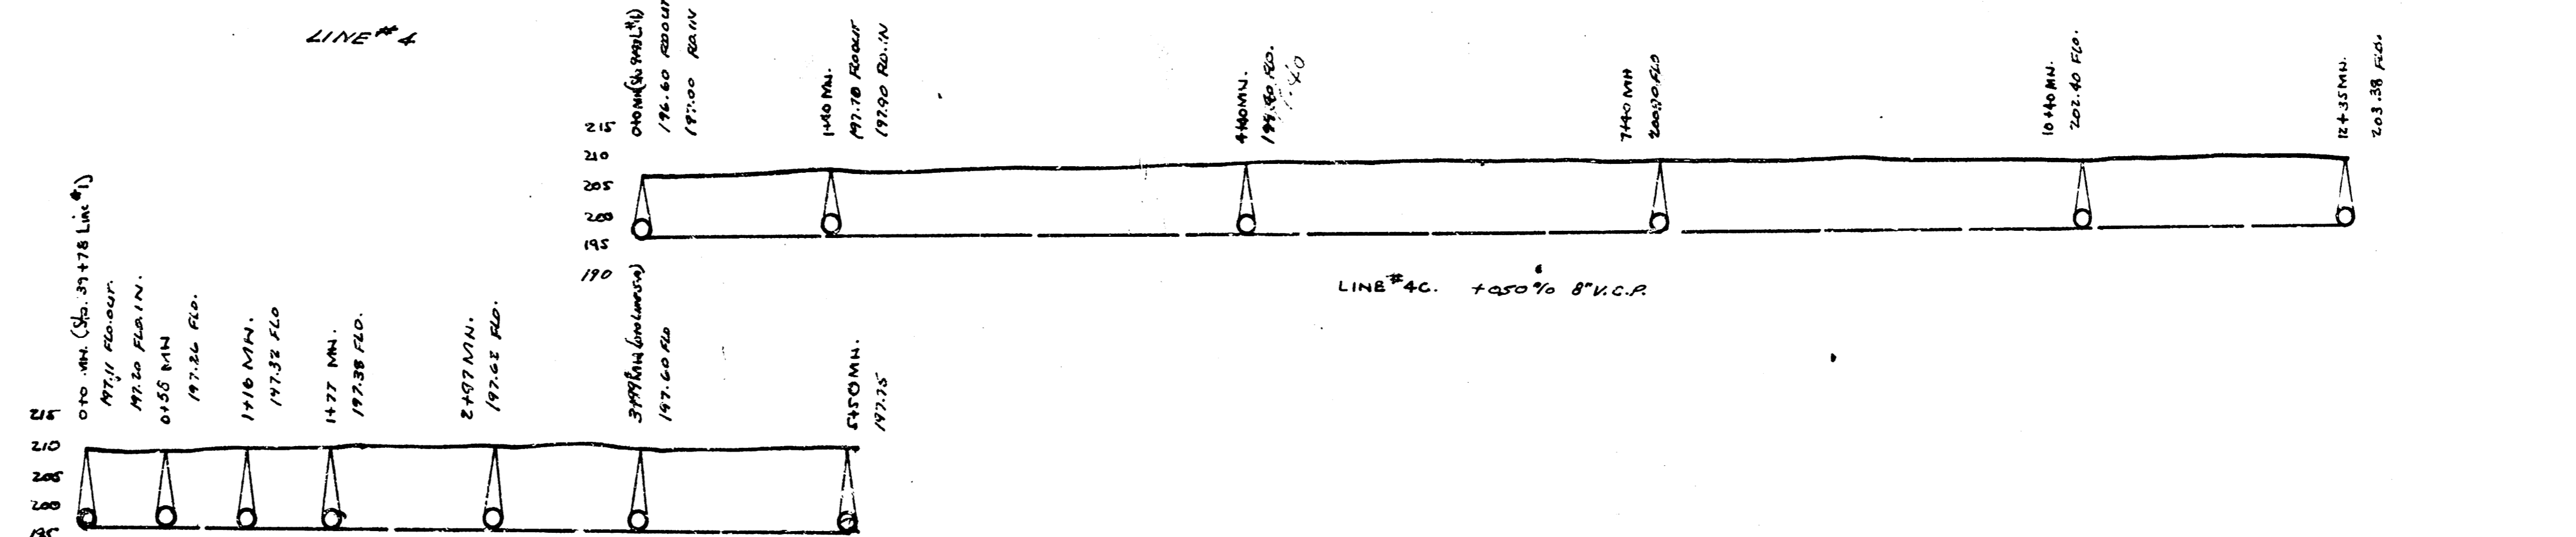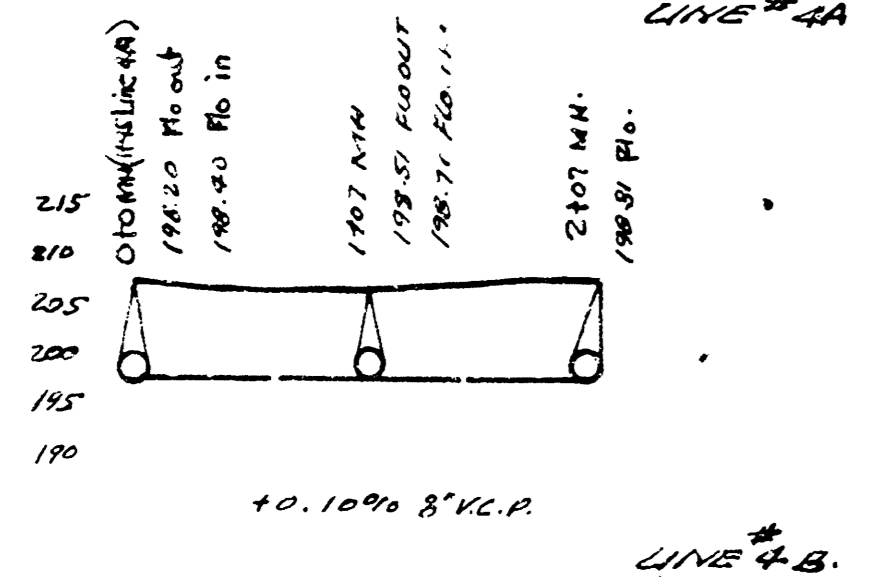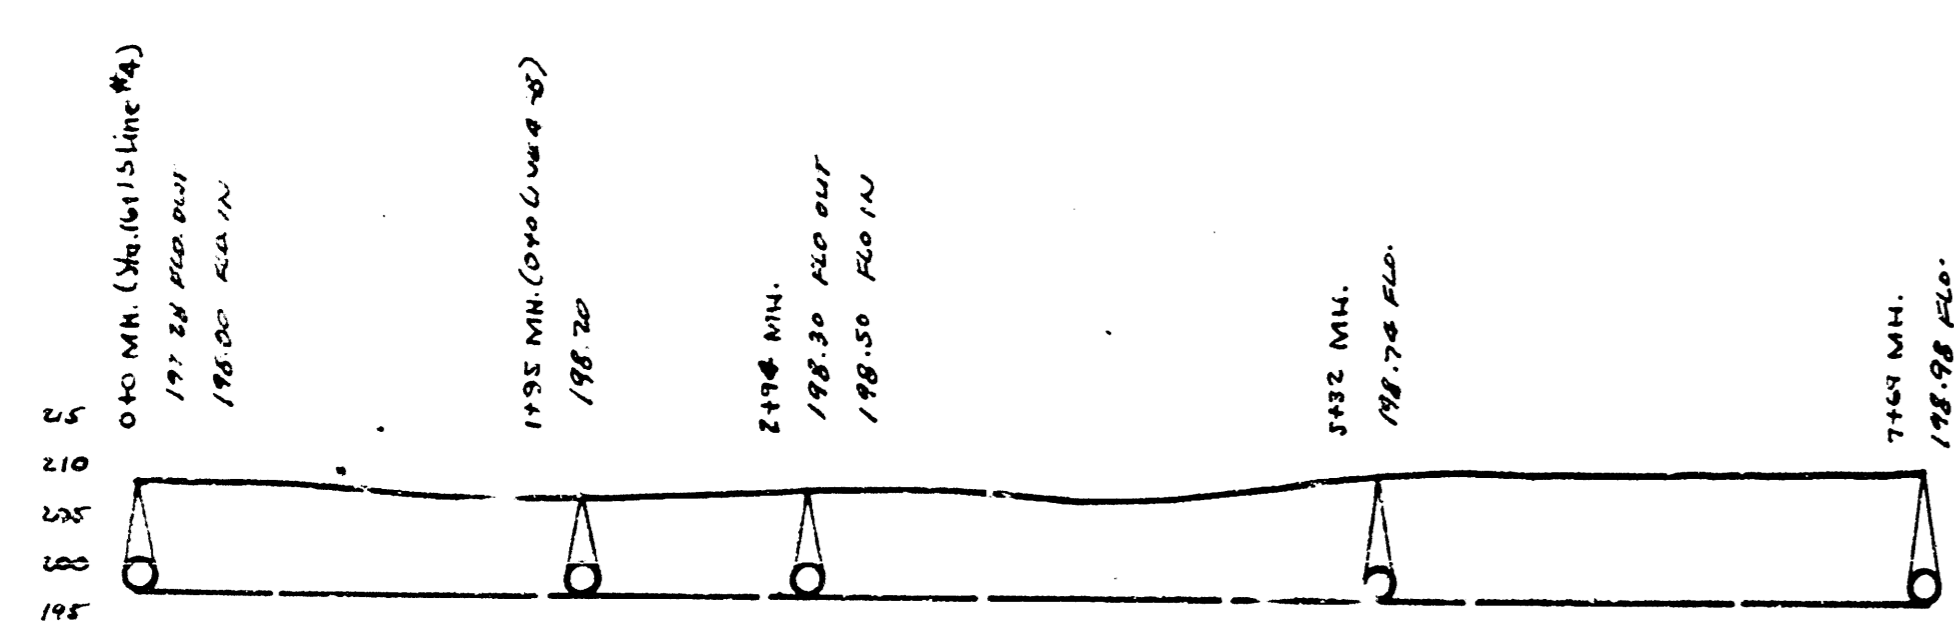

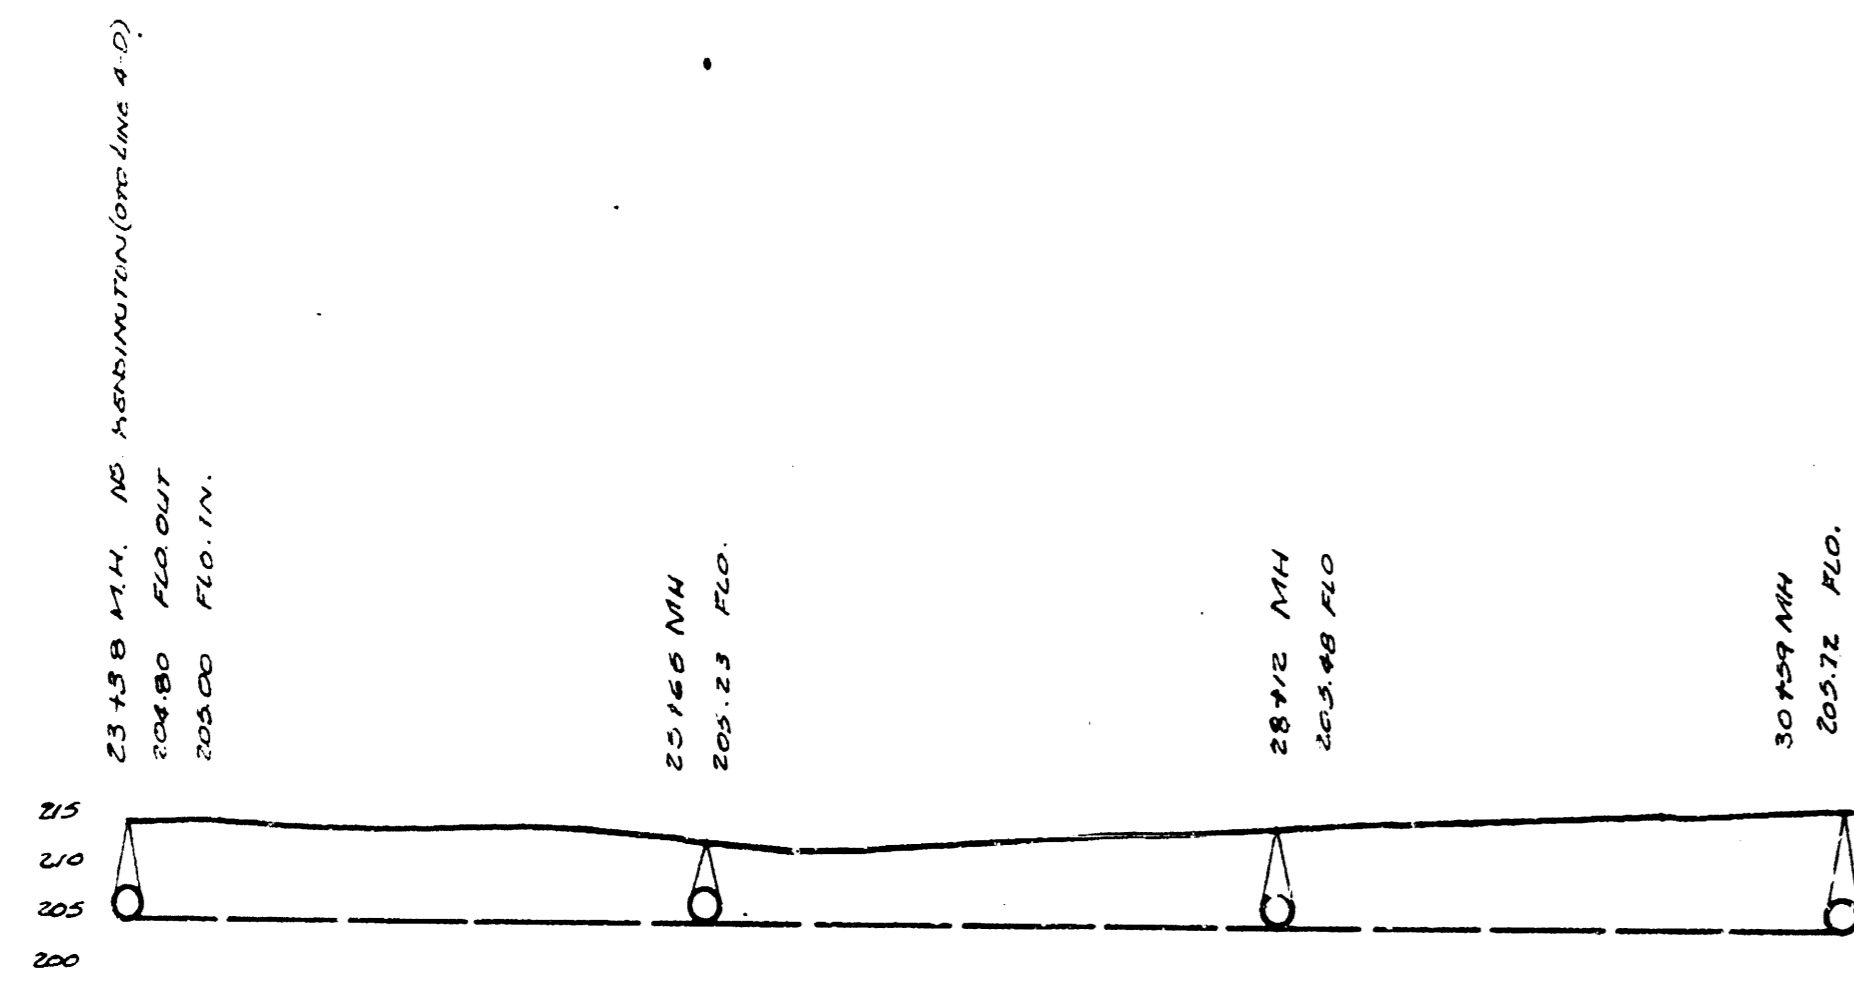

LINE 4 CONT'D. 0.05% SLOPE

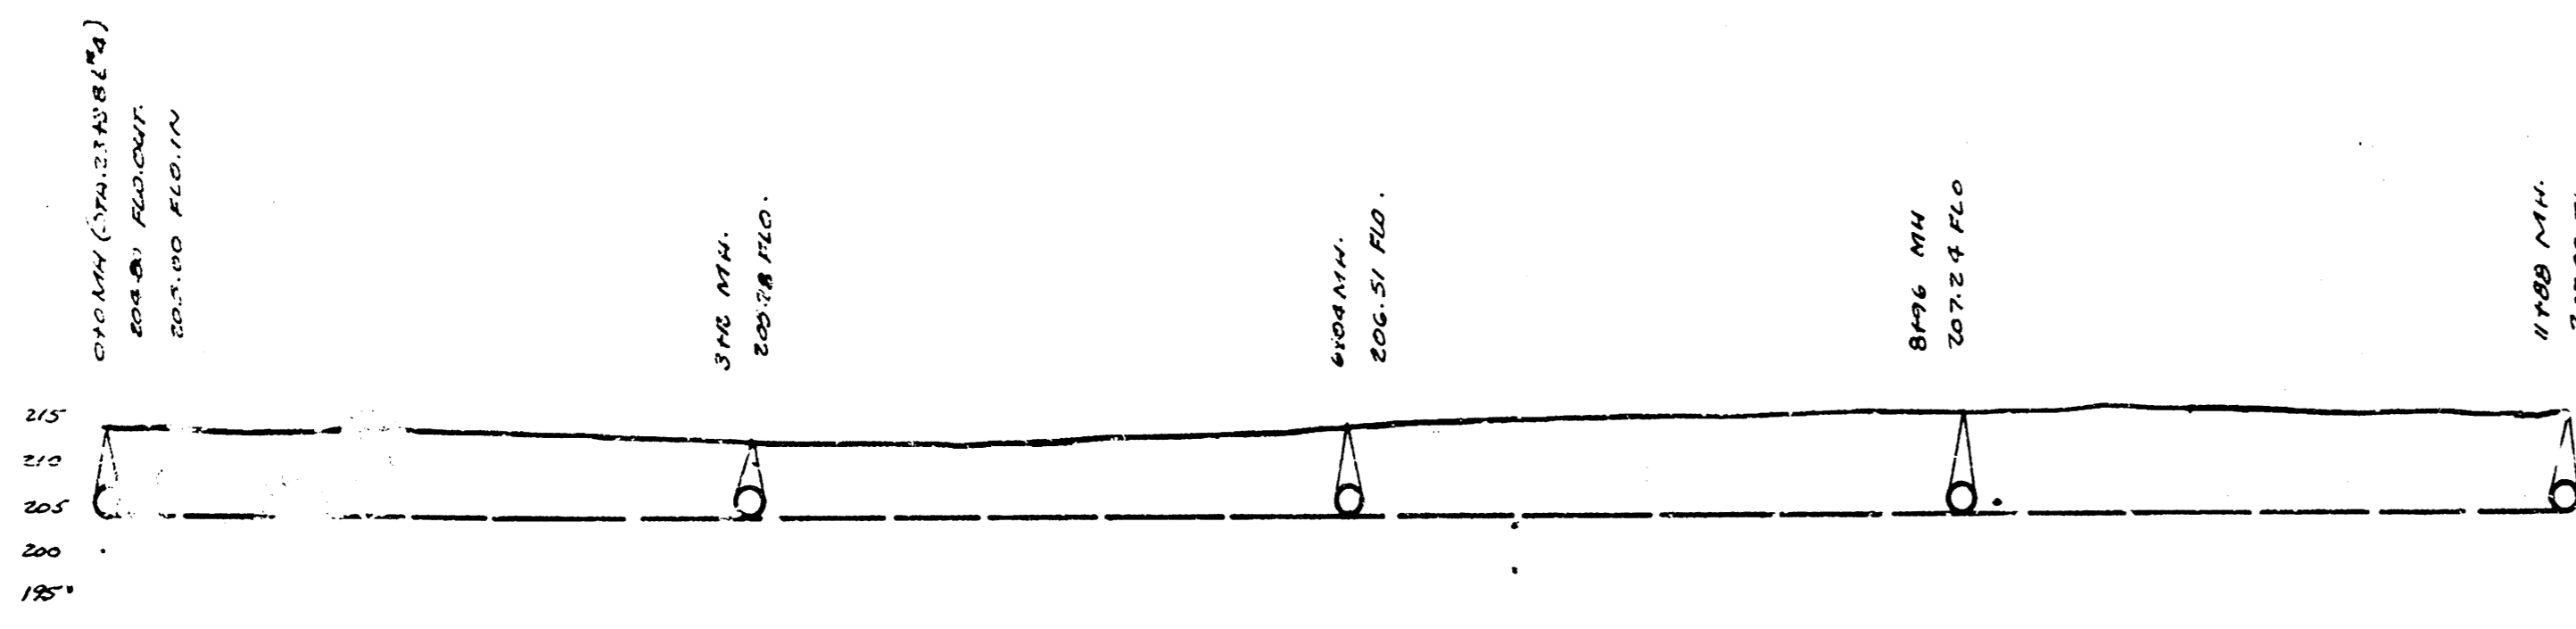

LINE 3 0.23% SLOPE

