
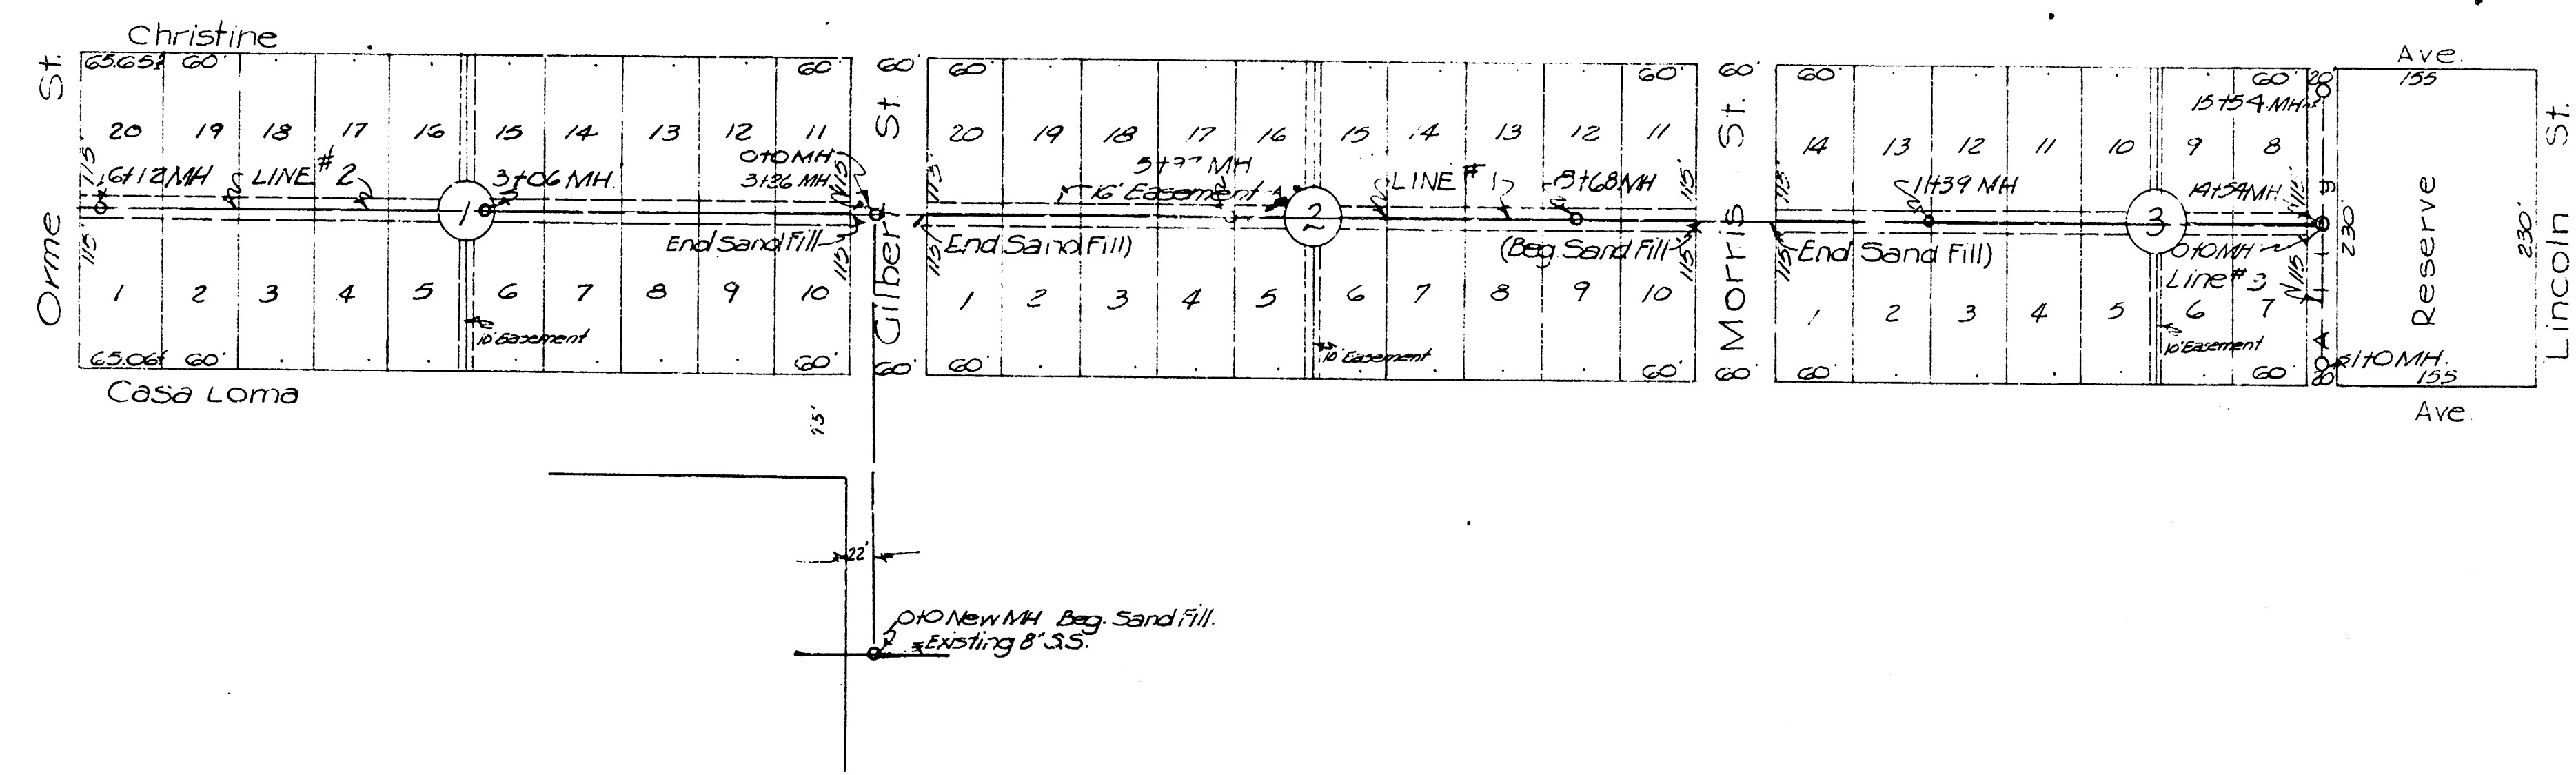


B.M. 16382 SE Cor. Conc. Porch (proper) in front 2nd House No. Lincoln WS. Casa Loma
 B.M. 5 Rim MH 163.95 Existing Manhole No. of N.L. Gilbert
 B.M. 16420 S.E. Cor. Conc. Porch Rear House #5520 Orme
 B.M. 163.95 11 Rim S.S. MH. No. Kellogg at Casa Loma 6' East 4.45' So. of S.E. Cor. Vets. Hospital Fence.

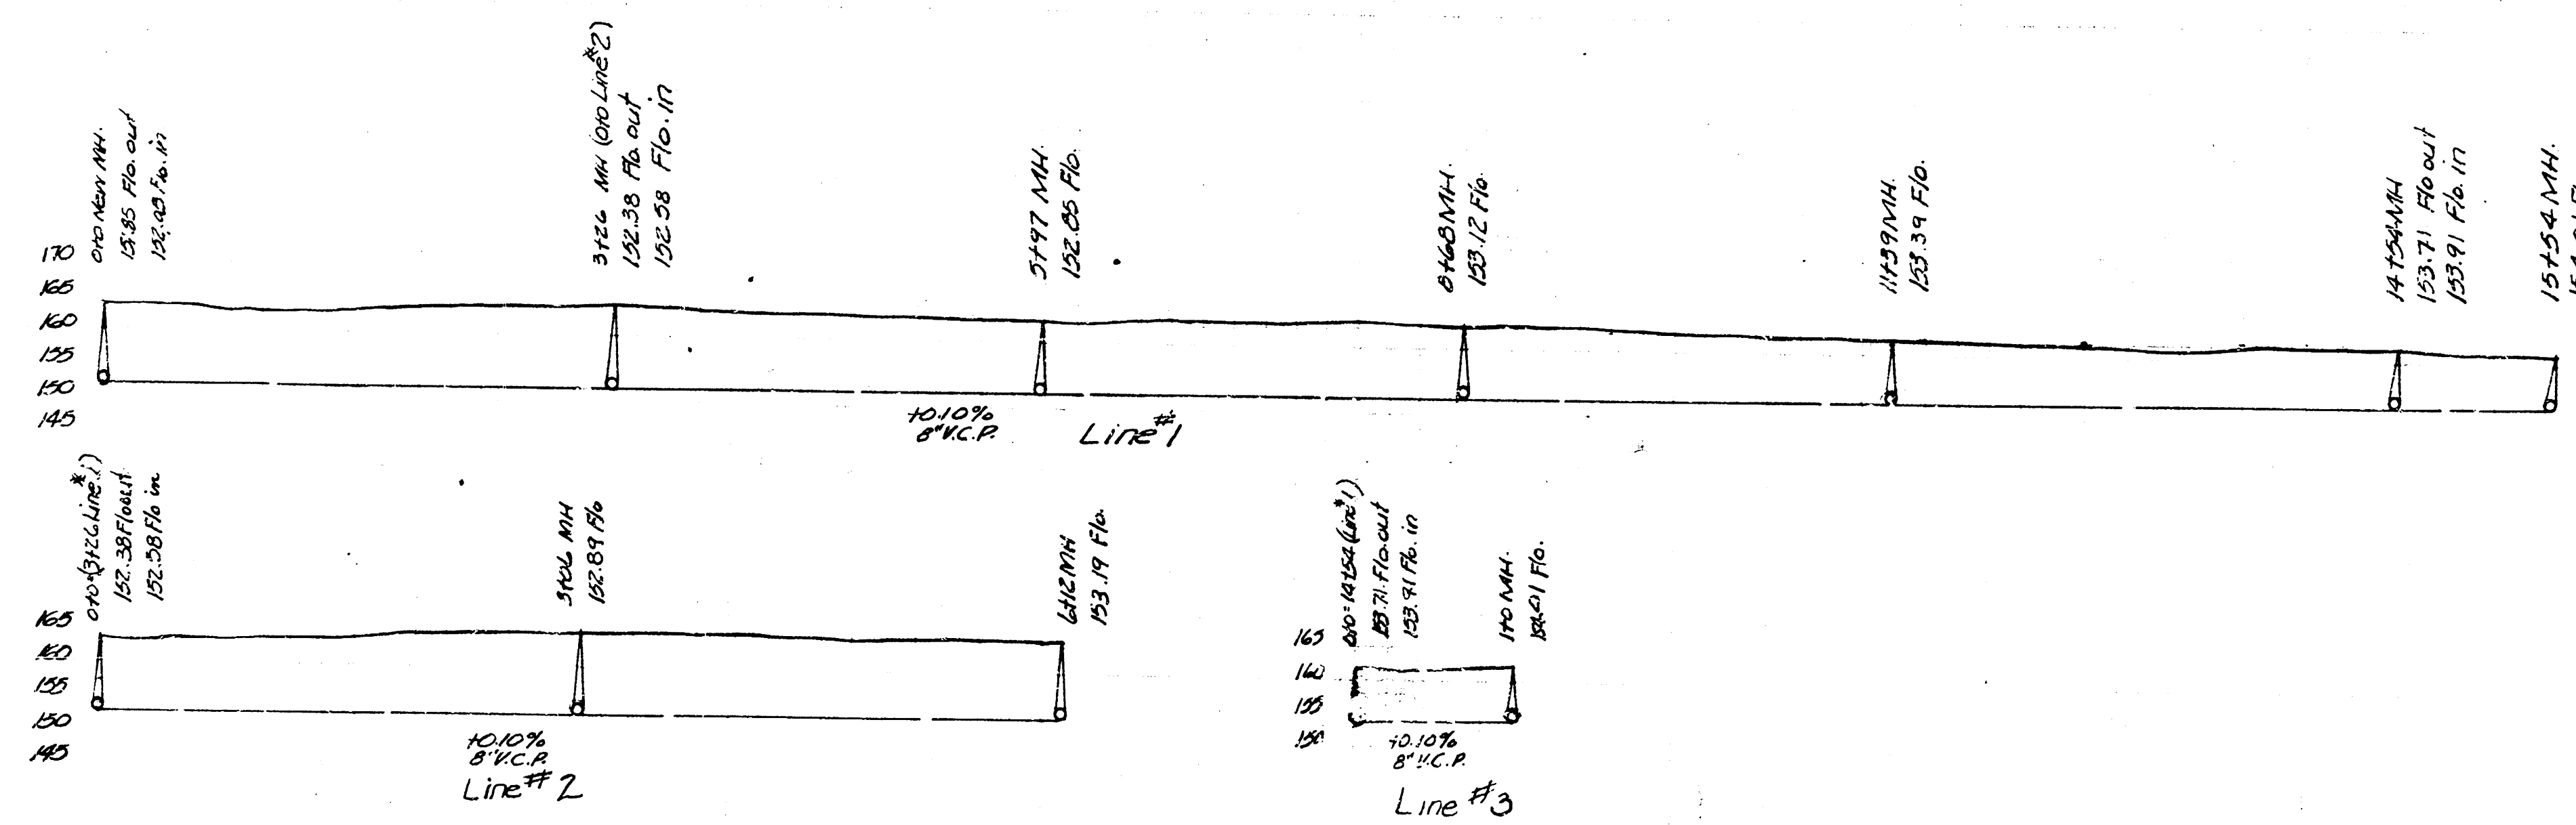

LAT 34, DRY CREEK SUBMAIN, S.S. #12
 City of Wichita, Kansas
 L.K. White City Engineer
 Date 1949 Proj. No. C29-4