

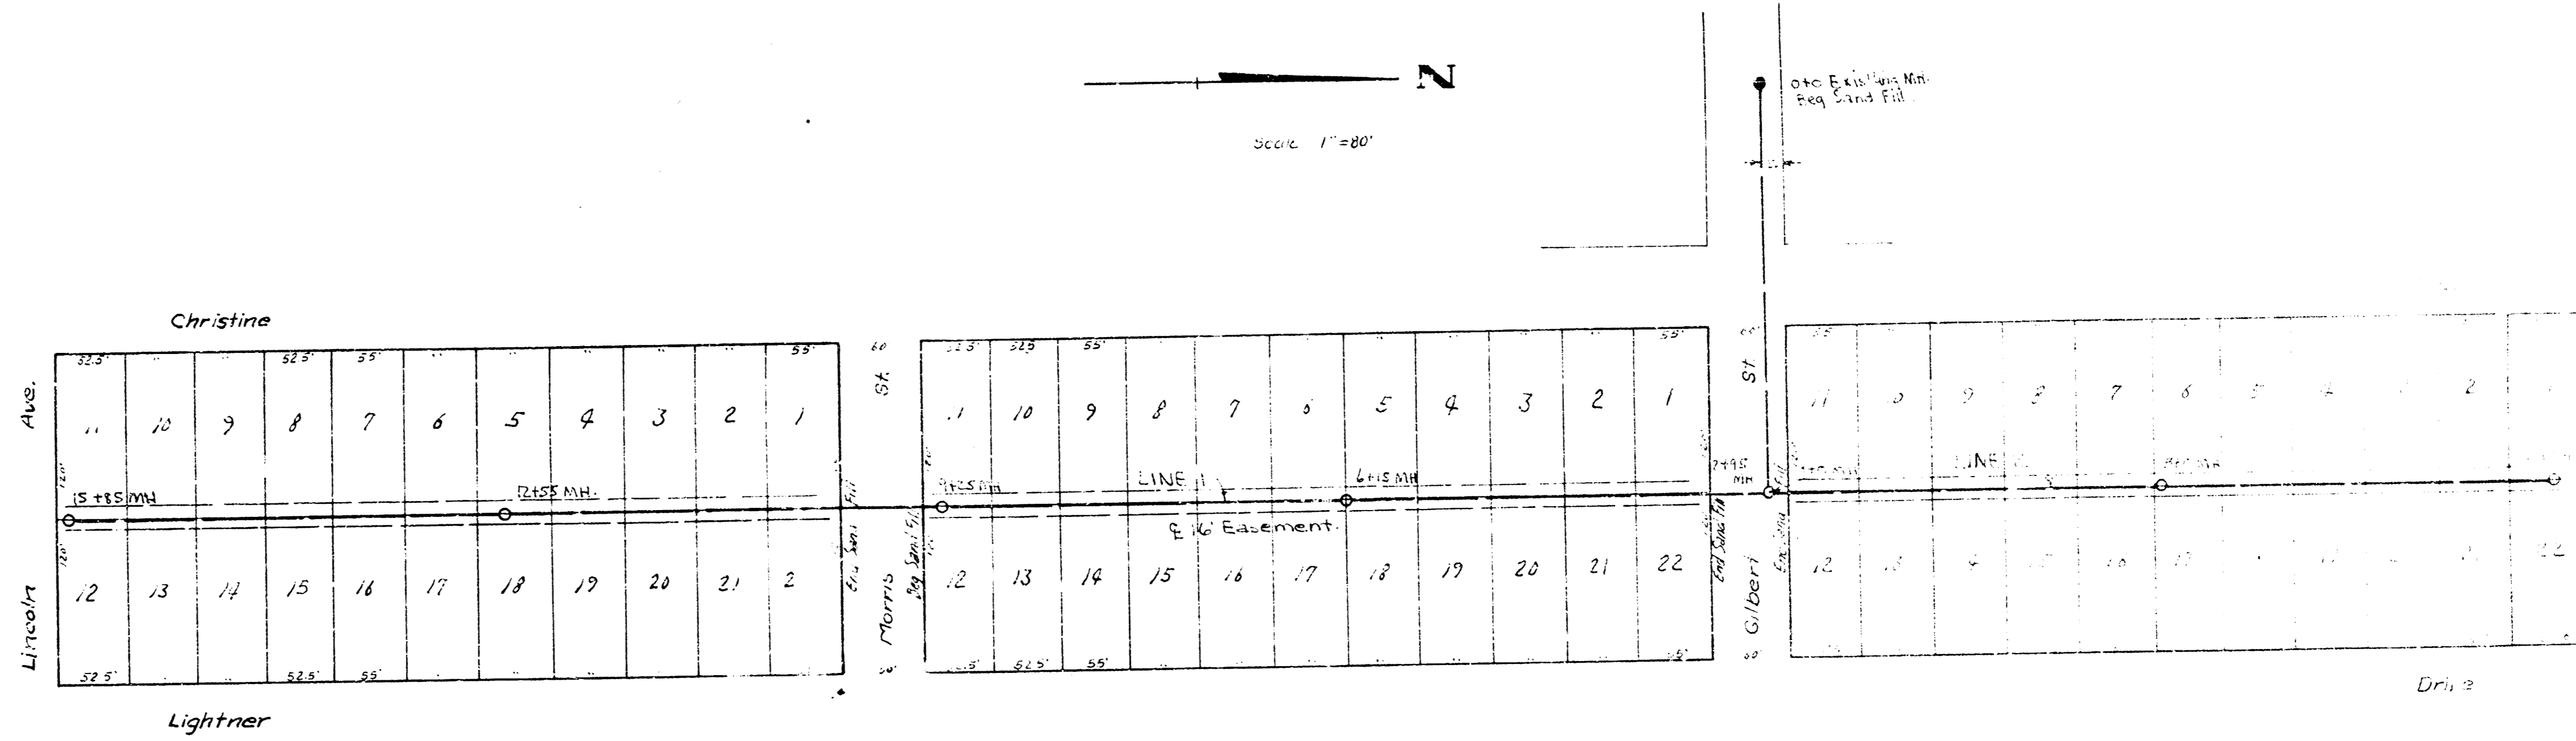


B.M. 11802 North end cor. of corner 15th and Ash.

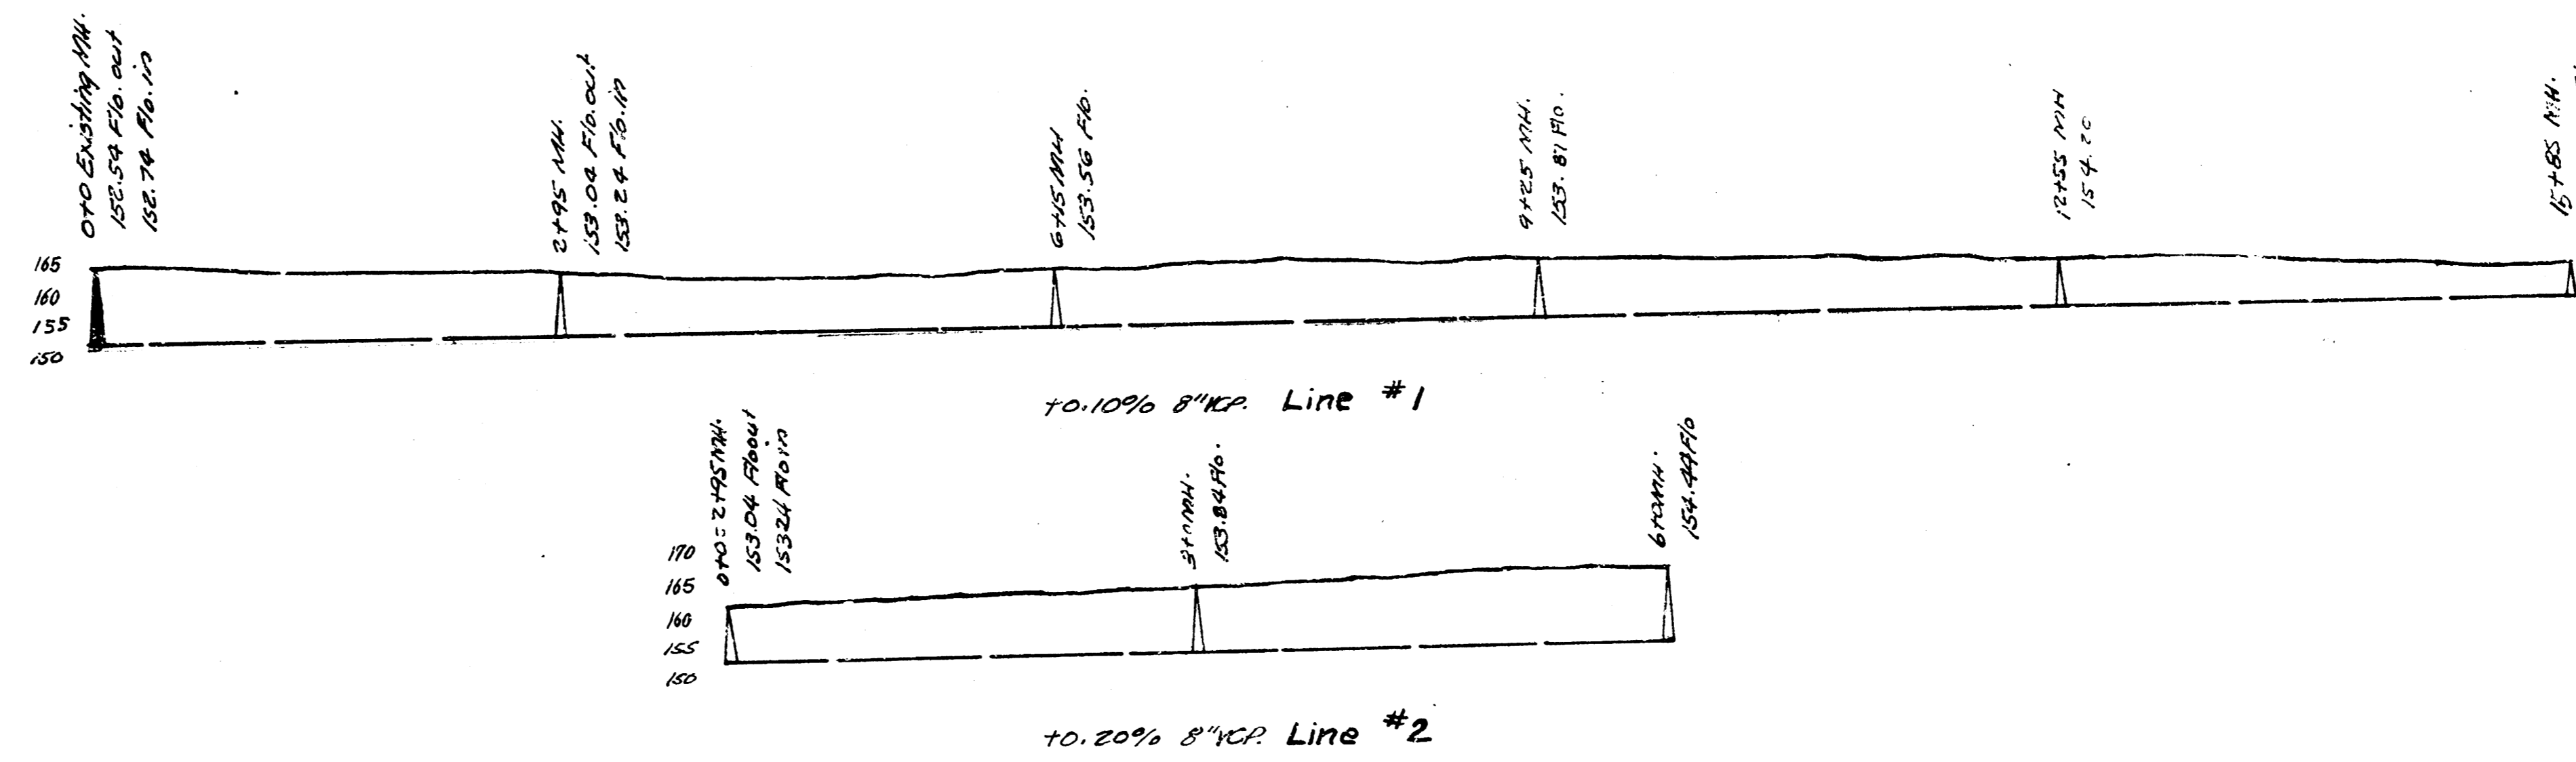

L.A.T. 40, D.C.S., S.S. #12.

B.M. 16628 N.E. corner of Porch, House No. 701 Casa Loma.

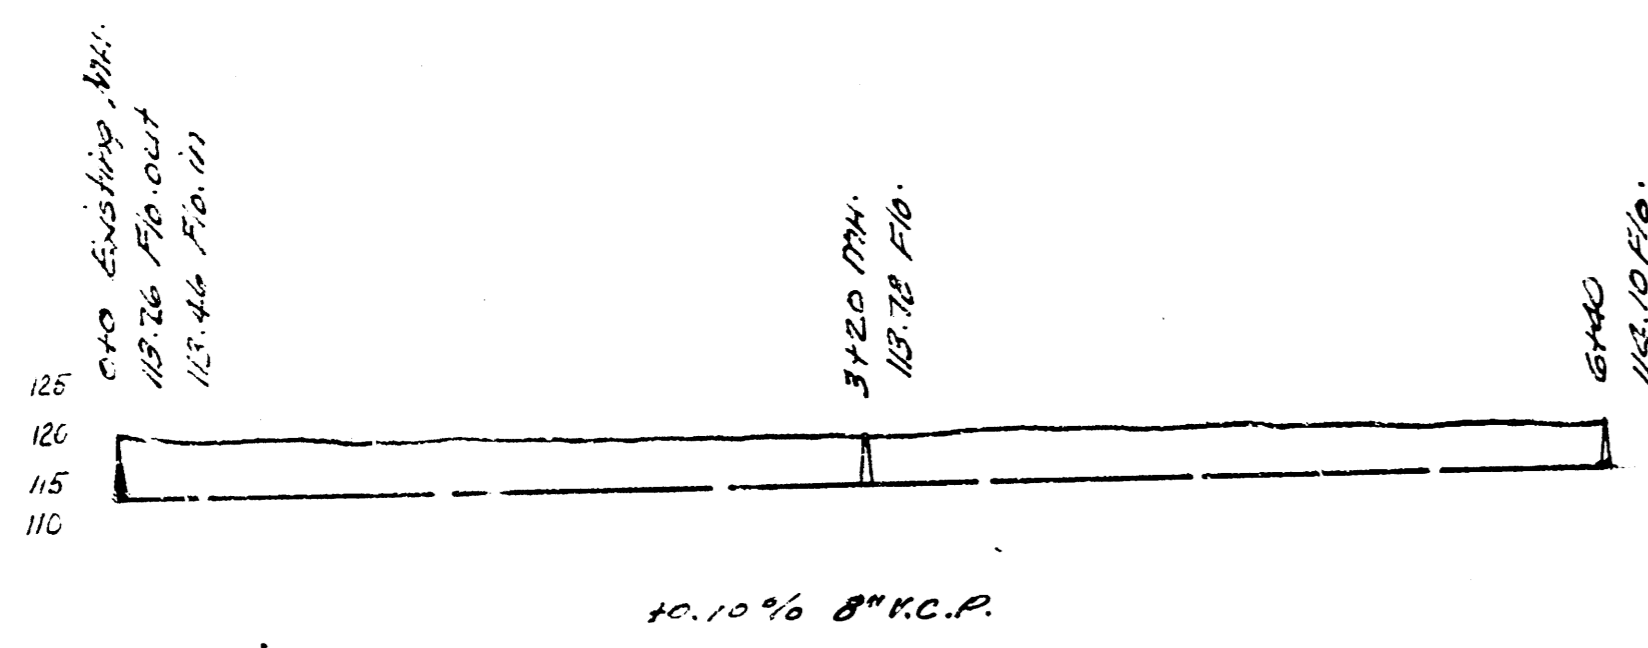

LAT. 40, DIST. D.C.S. S.S. #12
 LAT. 0, DIST. 0 S.S. #12
 CITY OF WICHITA, KANSAS
 L.K. WHITE CITY ENGINEER
 DATE 9-12-49 PROJ. NO. C29-35