



SCALE 1"=80'

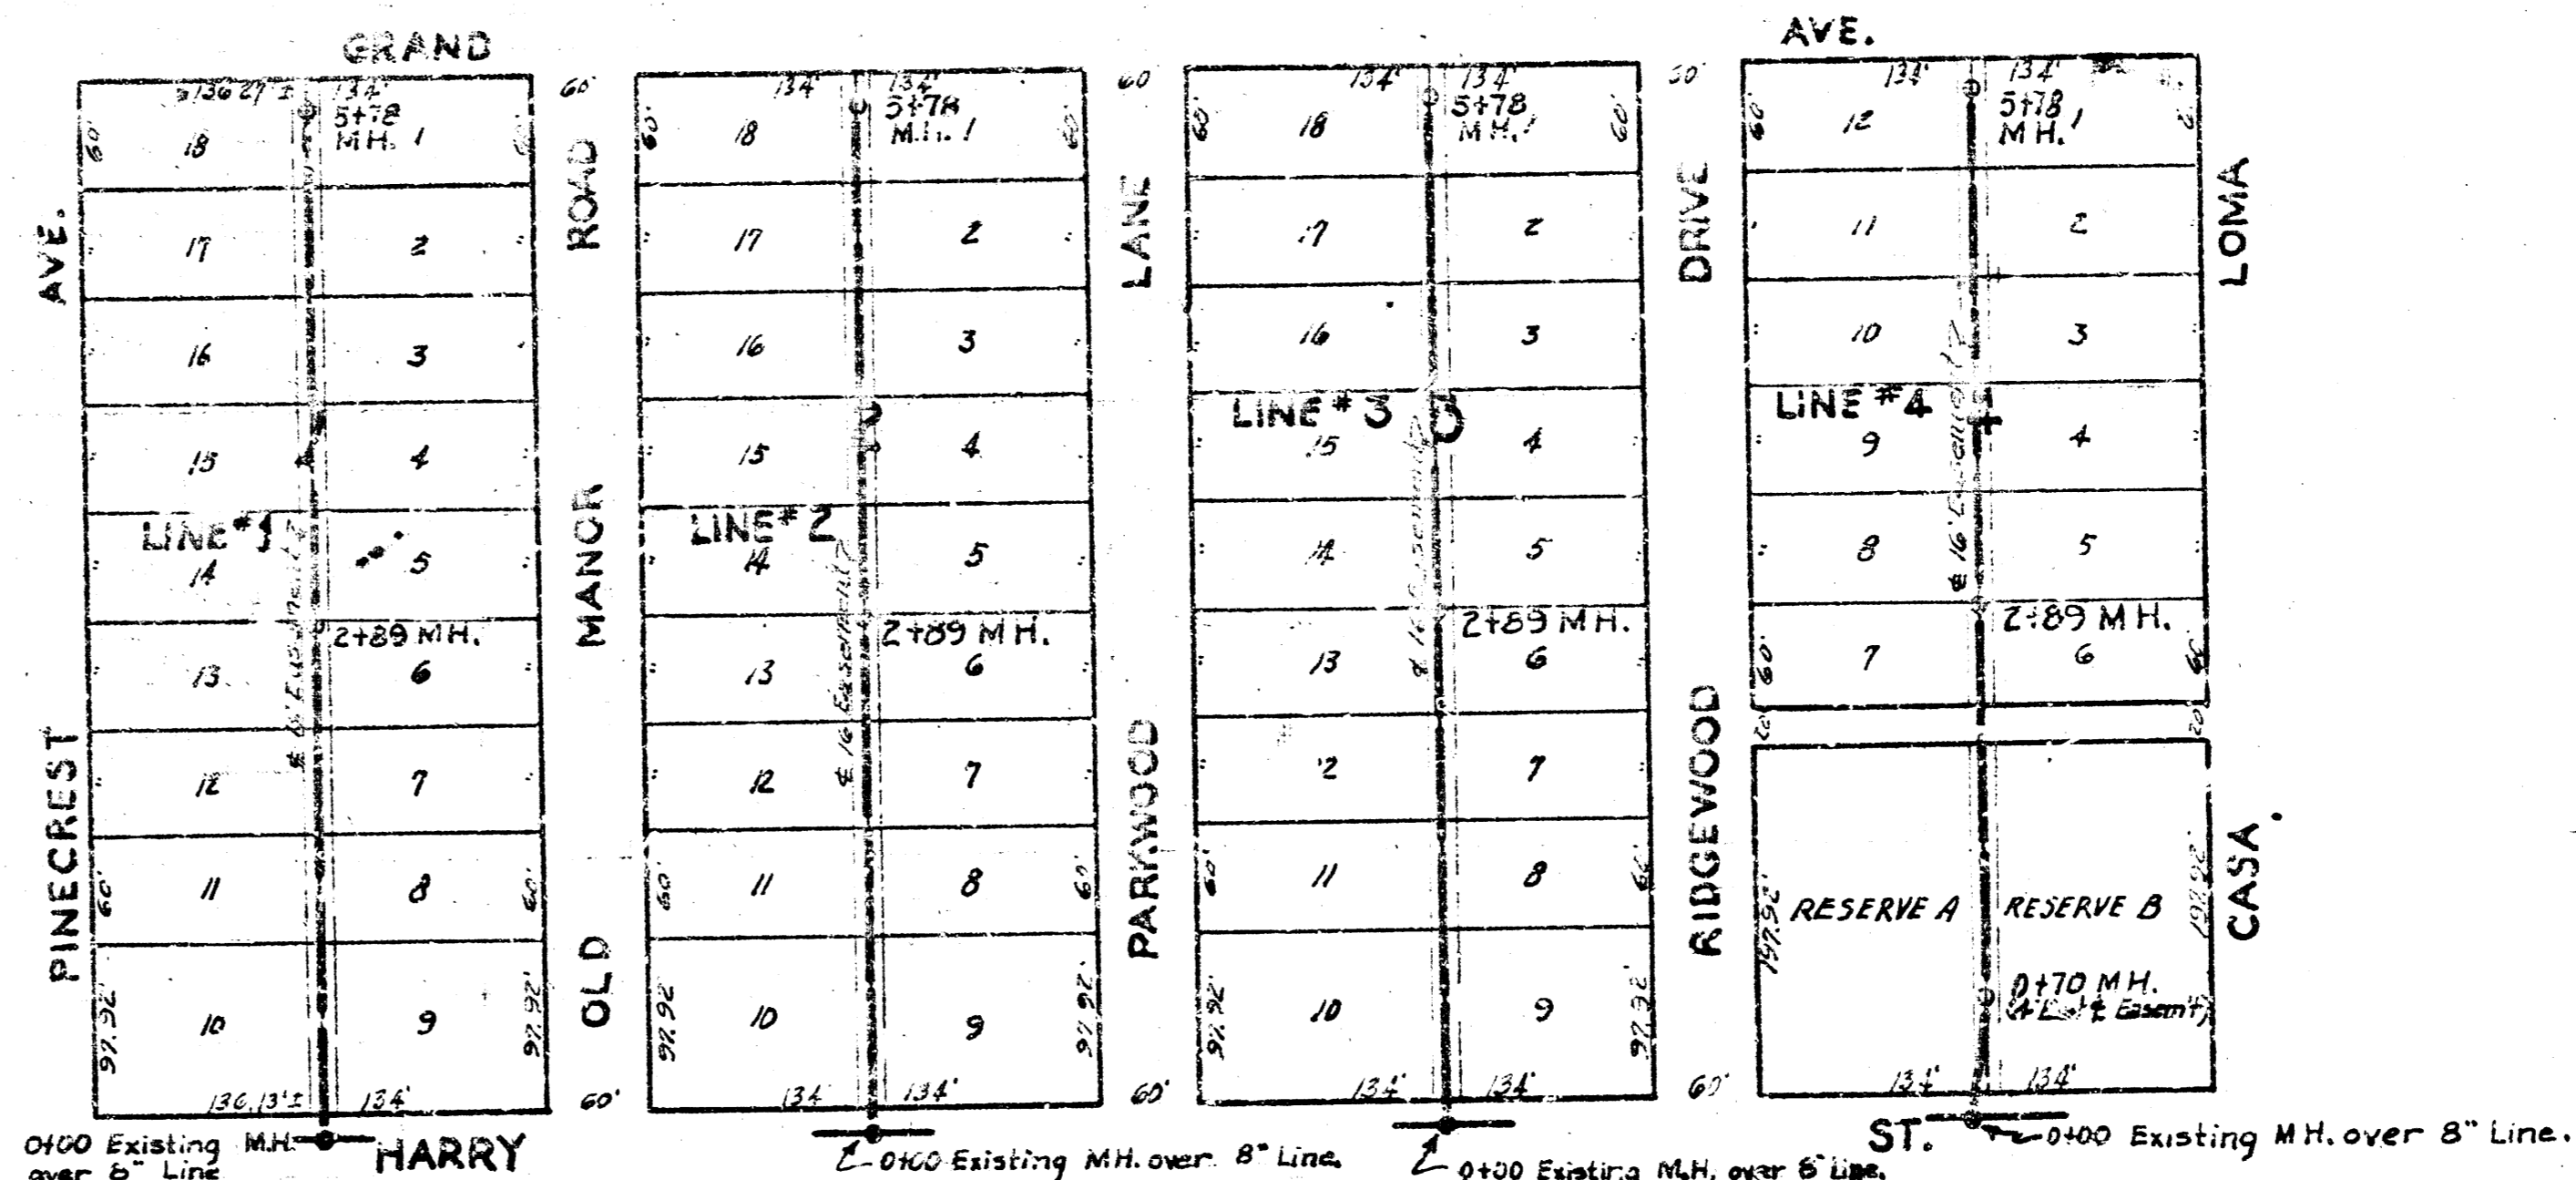

SCALE 1"=100'


Lat. 16, Dist. A, S.S. # 20  
Project No. C 20-13

B.M. 9762 Std. N.E. cor. Pawnee & Washington.  
B.M. 9681 'G' in Globe So. curb of return H. # 2469.

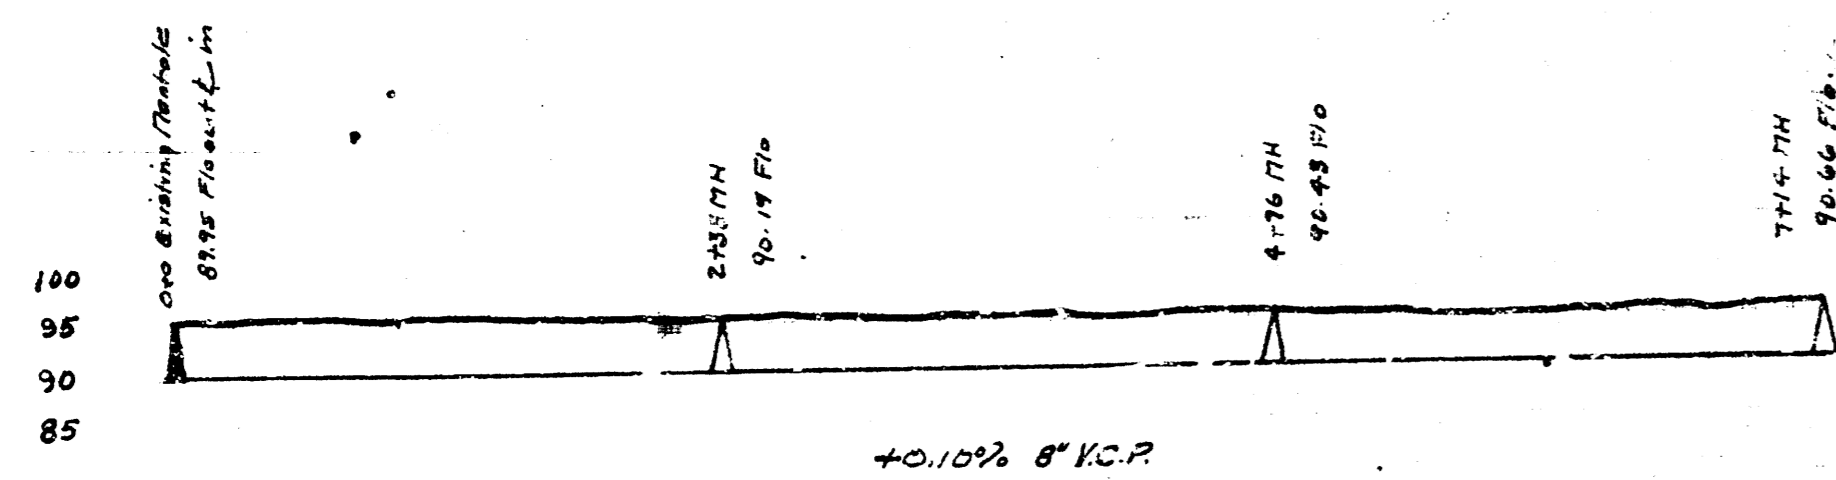

LAT. 48, D.C.S. SS # 12

B.M. 14689 Stan. S.W. Cor. Edgemocr & Harry.

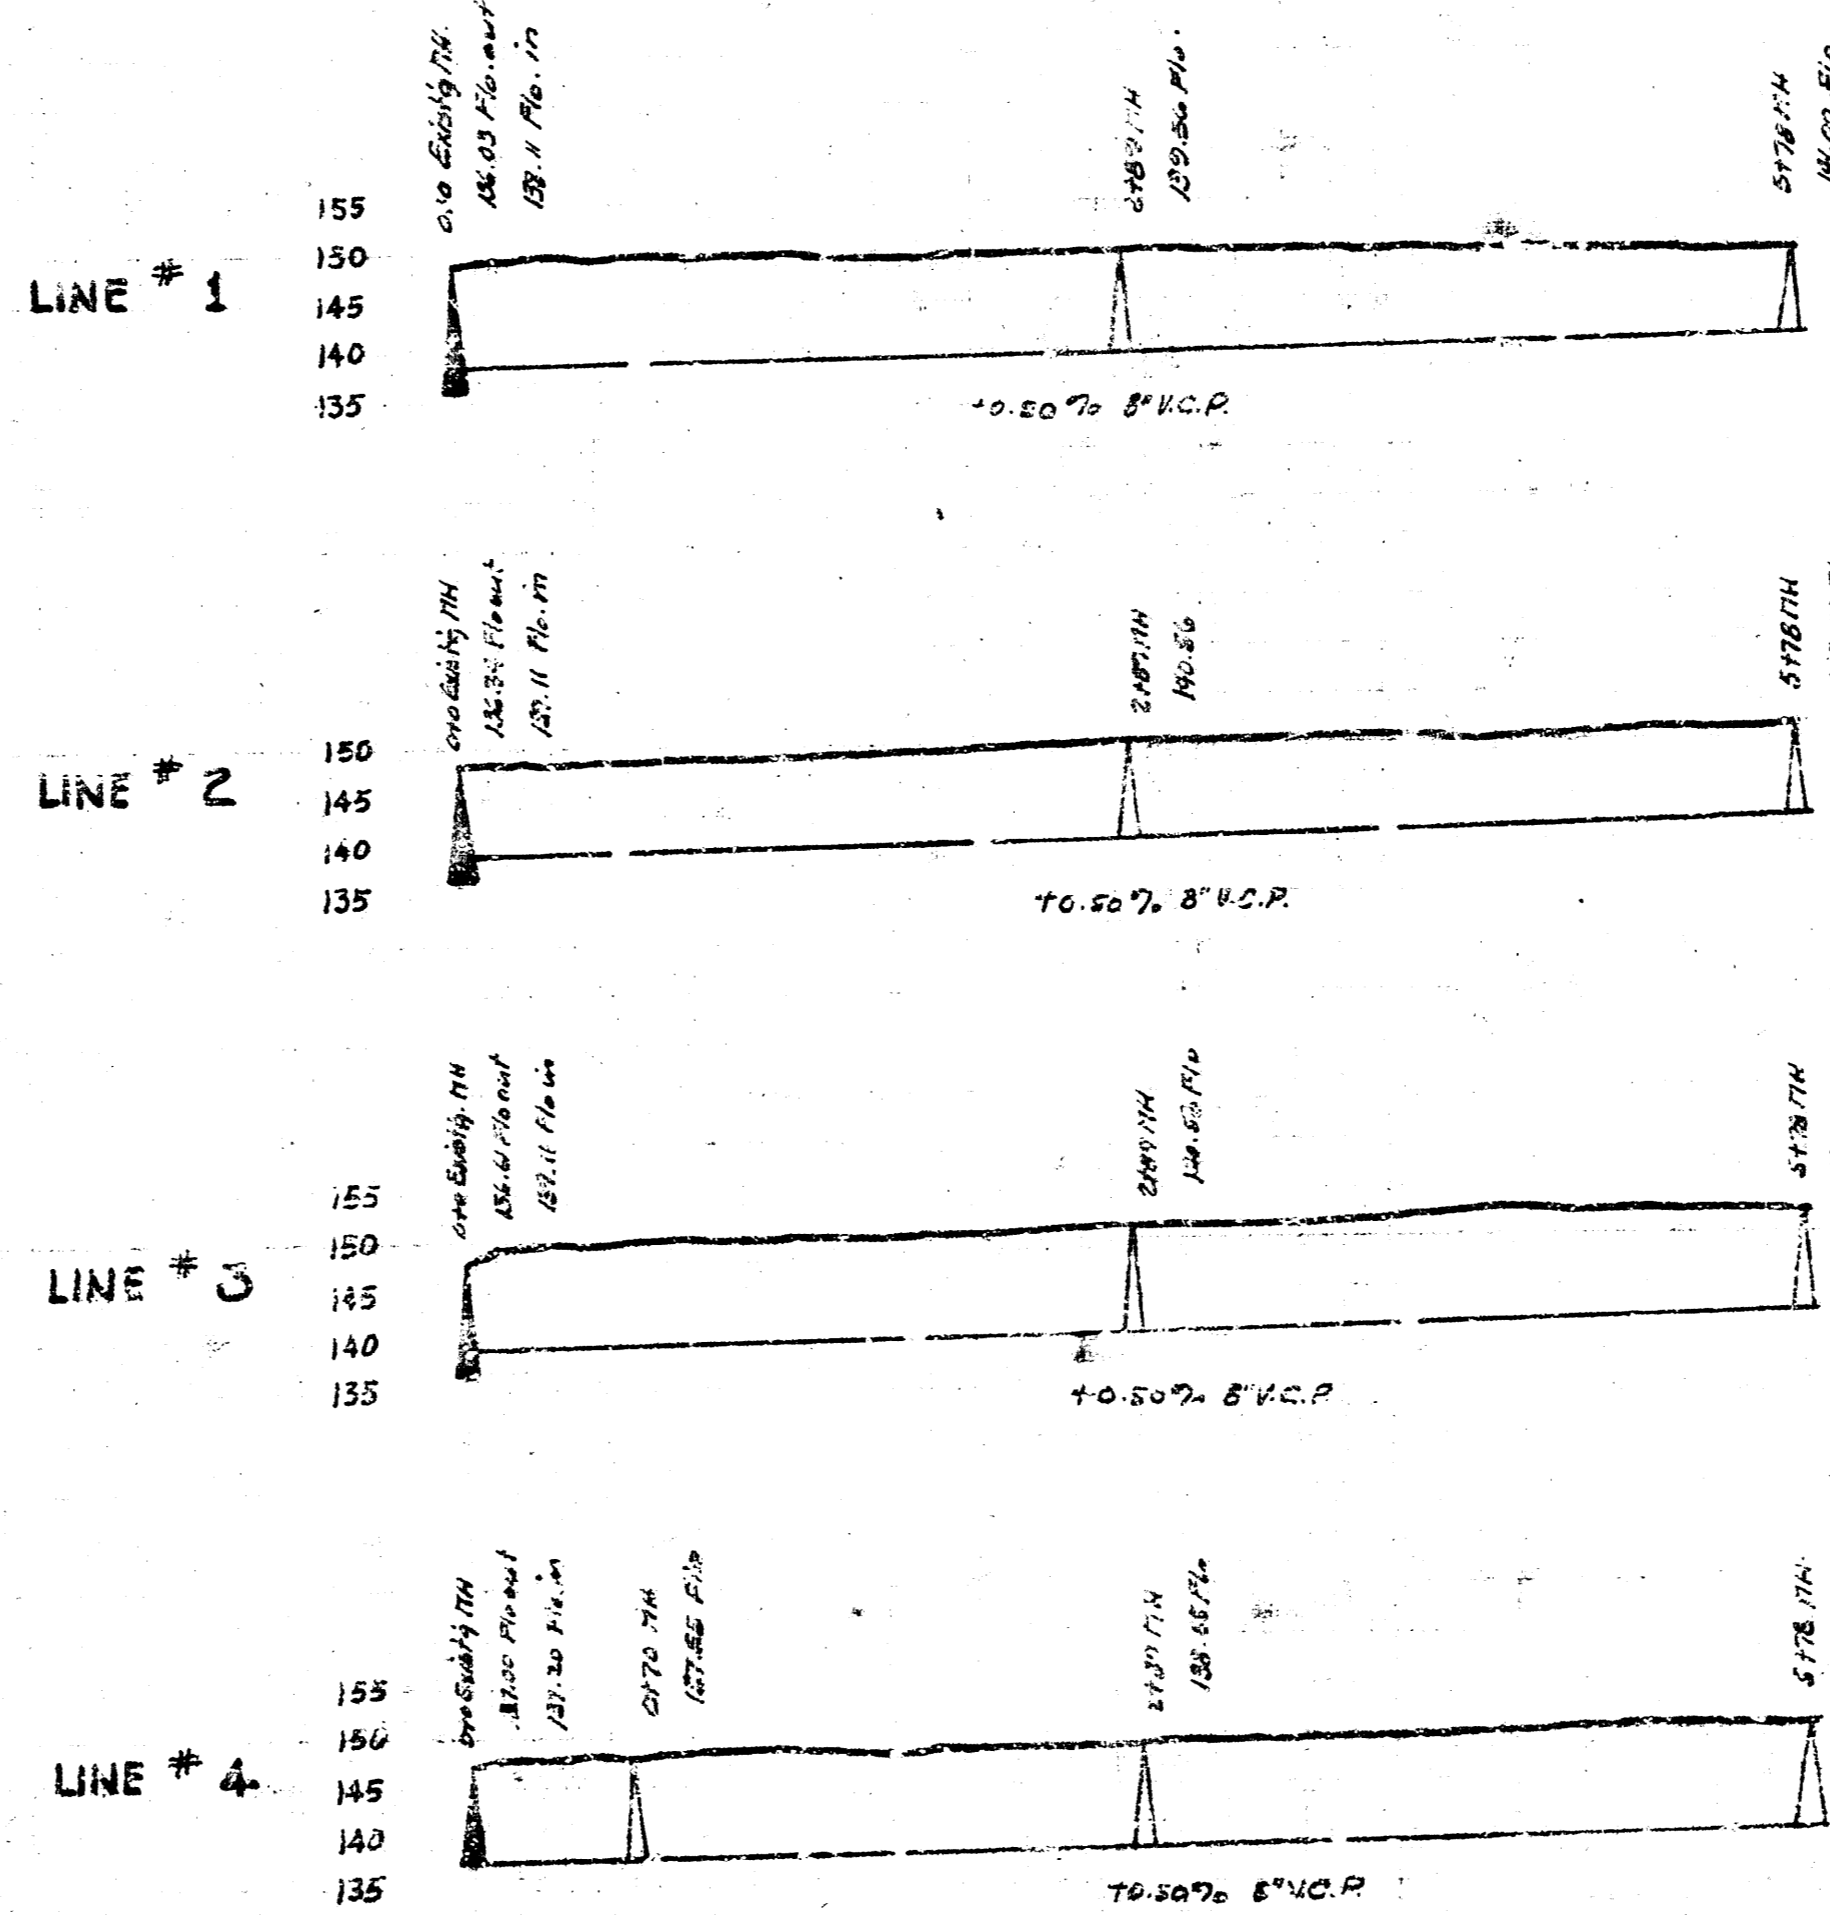

Lat. 16, Dist. A, S.S. # 20 - Lat. 48, D.C.S. SS # 12  
City of Wichita, Kansas  
L.E. White - City Engineer  
Date 3-28-50 - Proj. No. C20-13