

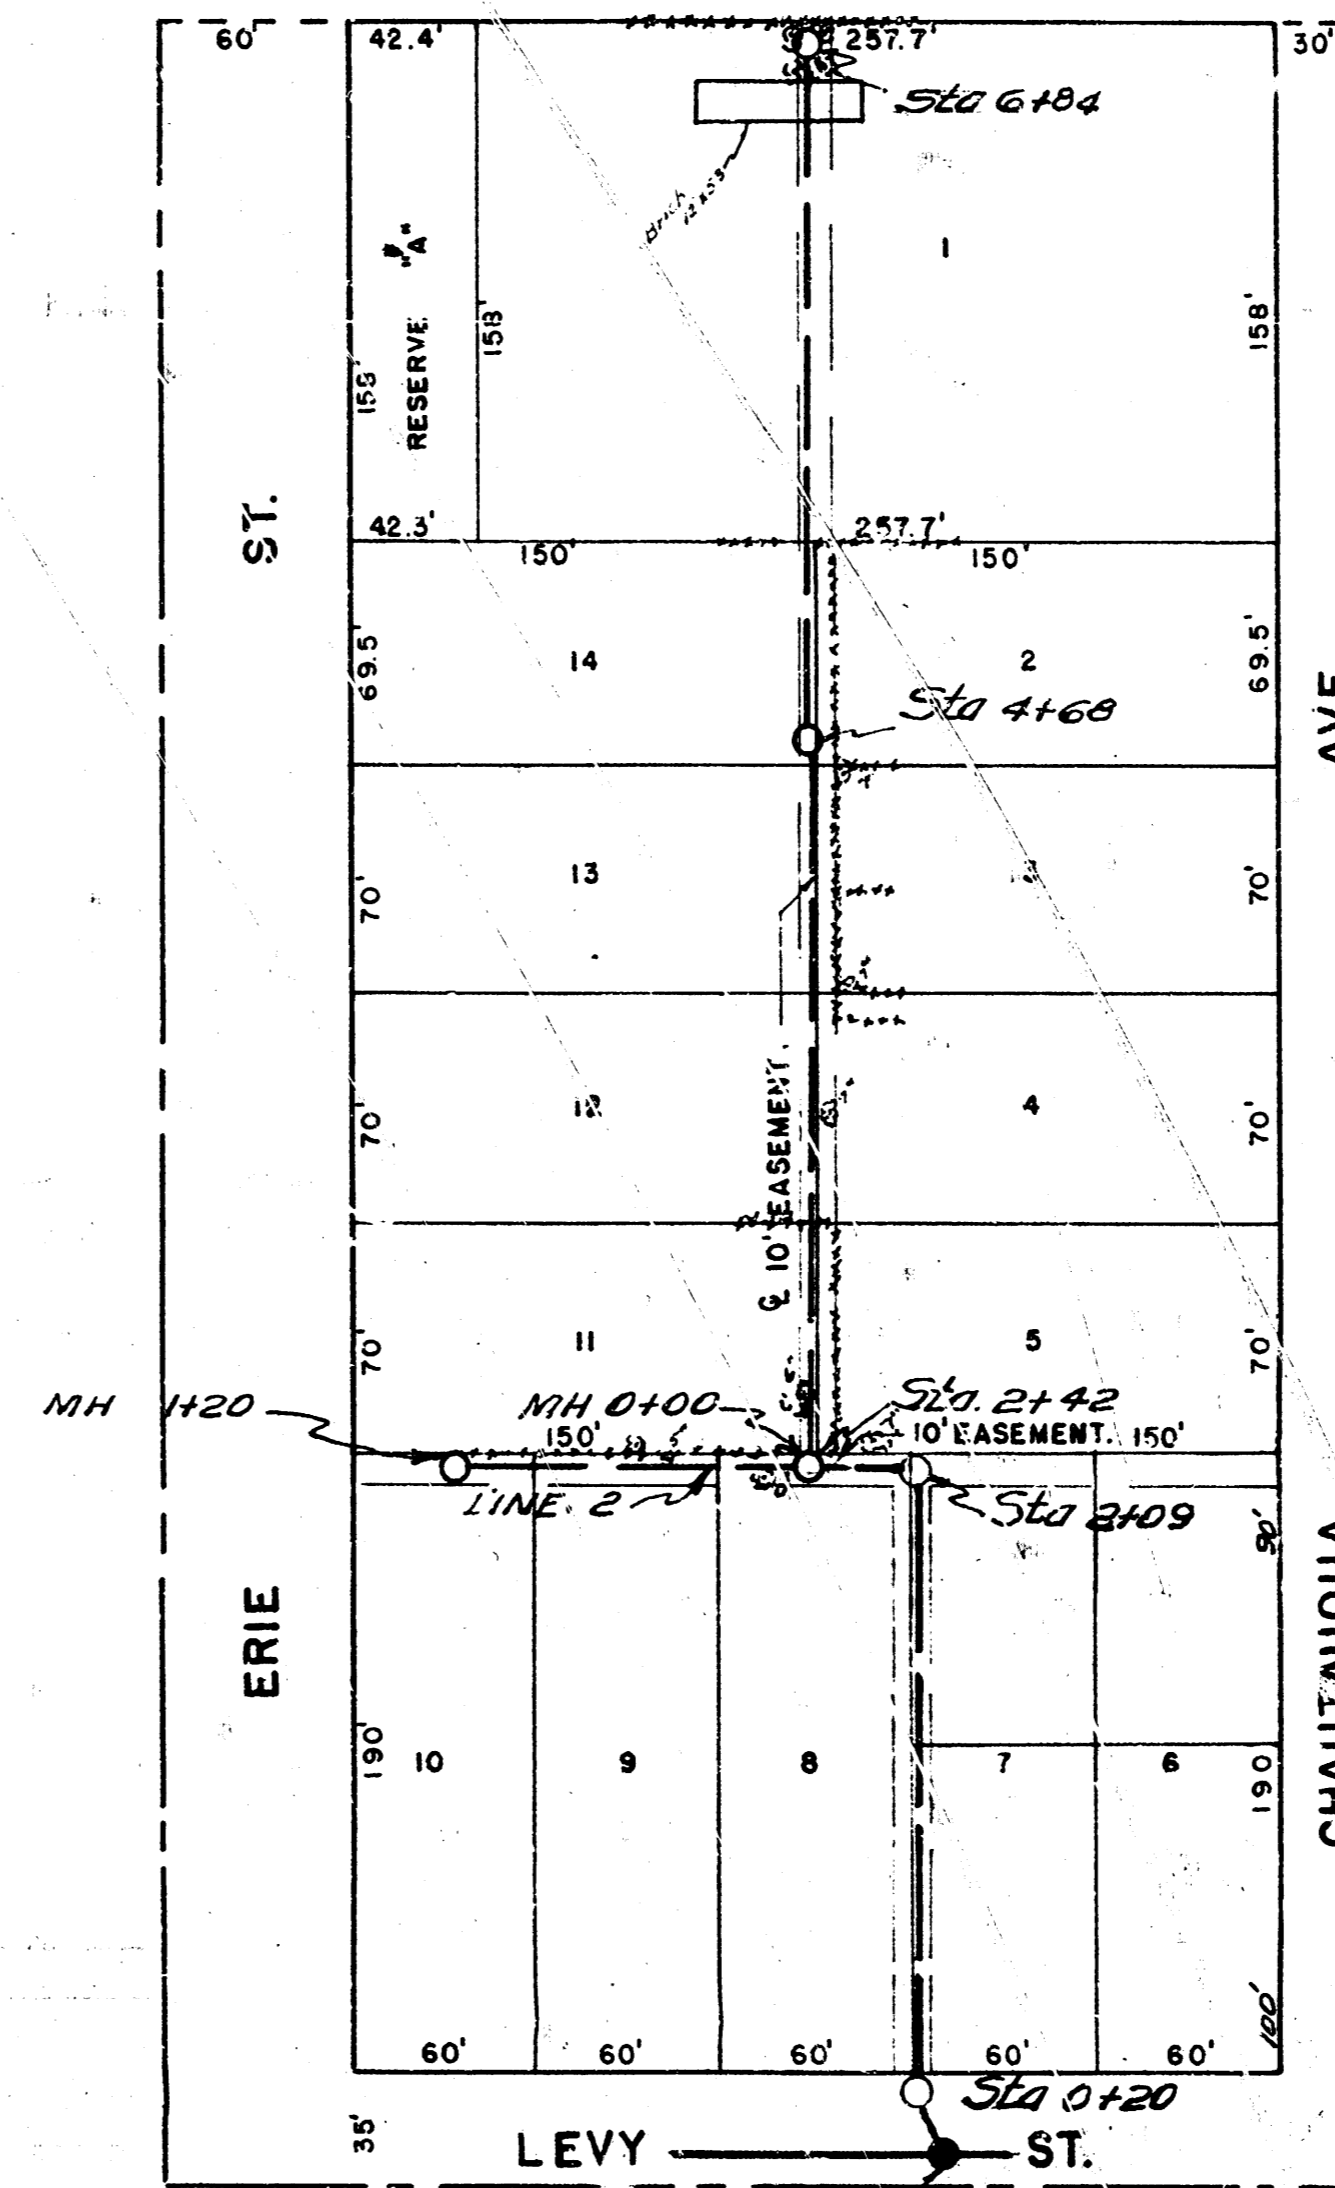


CEDERDALE ADDITION

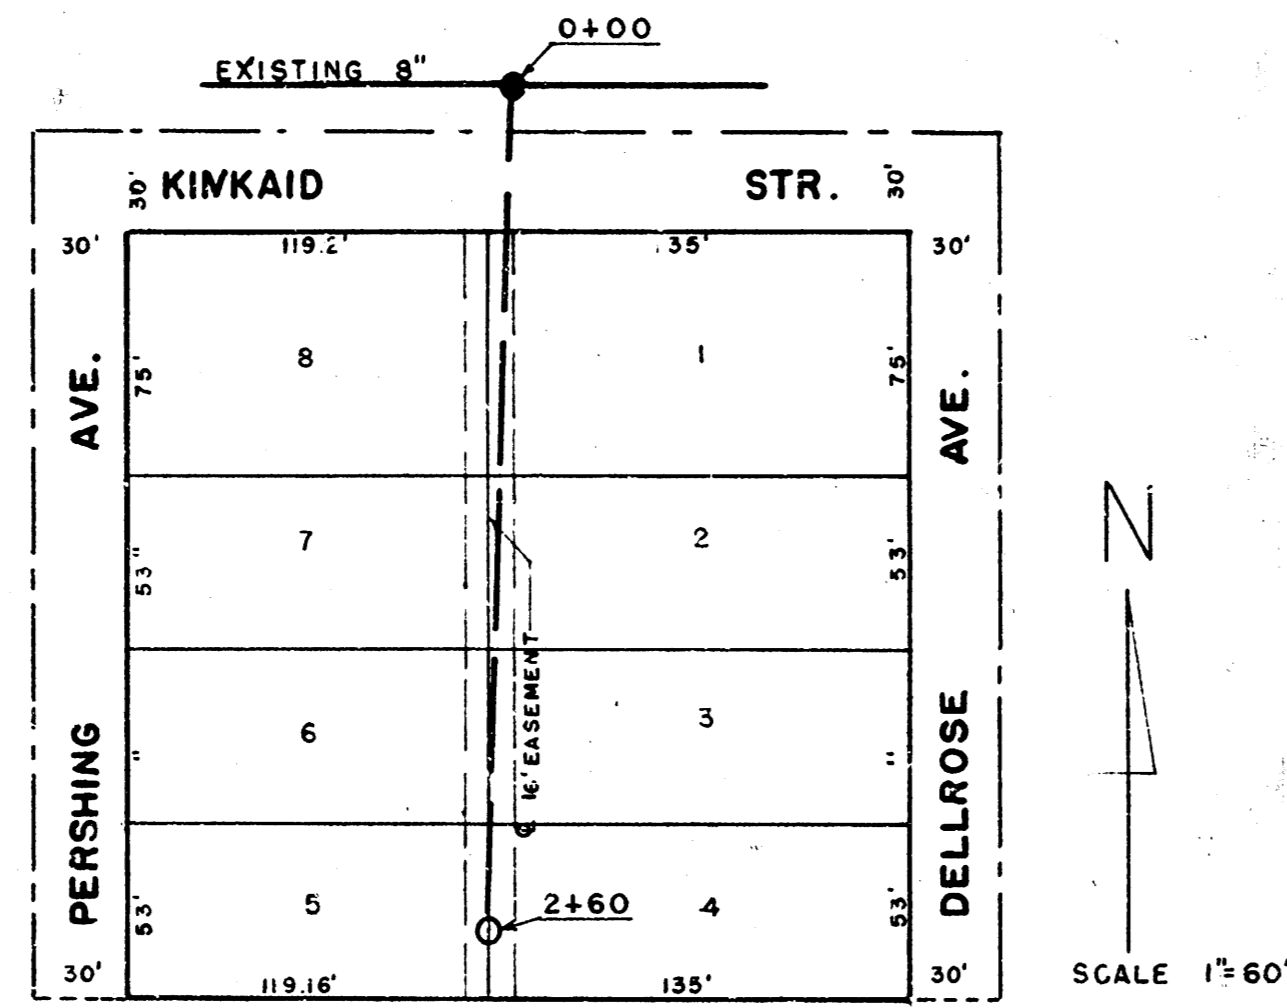


8" 1.144.55 NO. RIM MH. 0+00

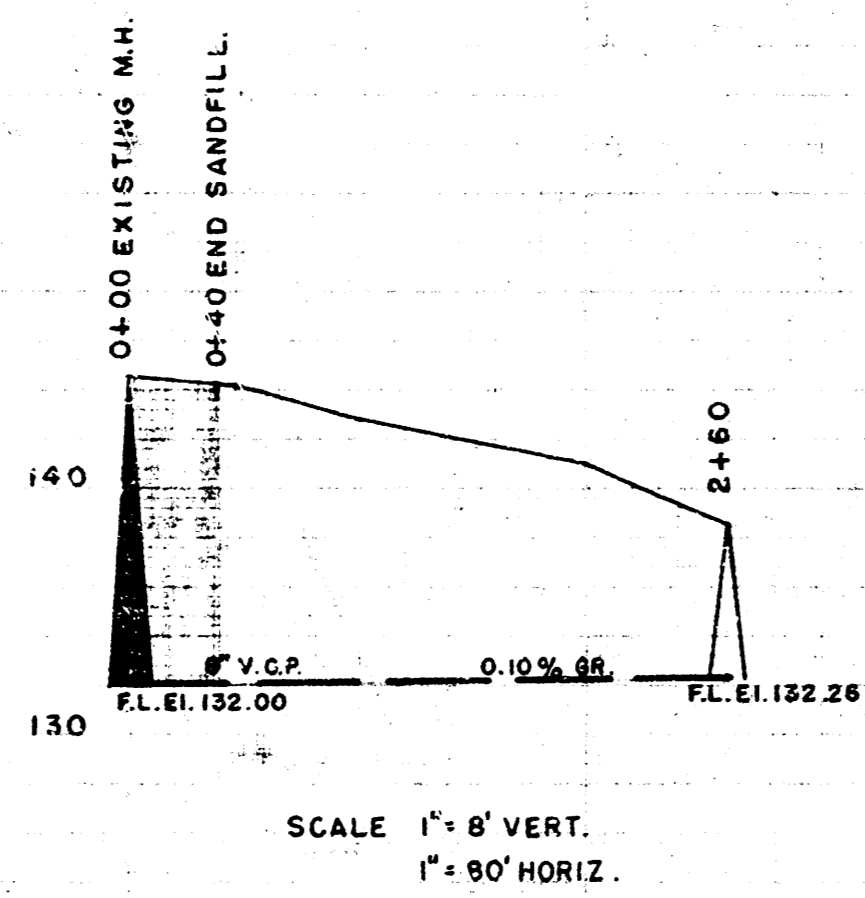

Date
Checked by
Book 16 621-17-24

0+00 Existing MH over 24" sewer
RIM 140.72 Head 60 spike SW side Bell Tel. pole
No 3000 NE Corner Chauntaqua & Levy

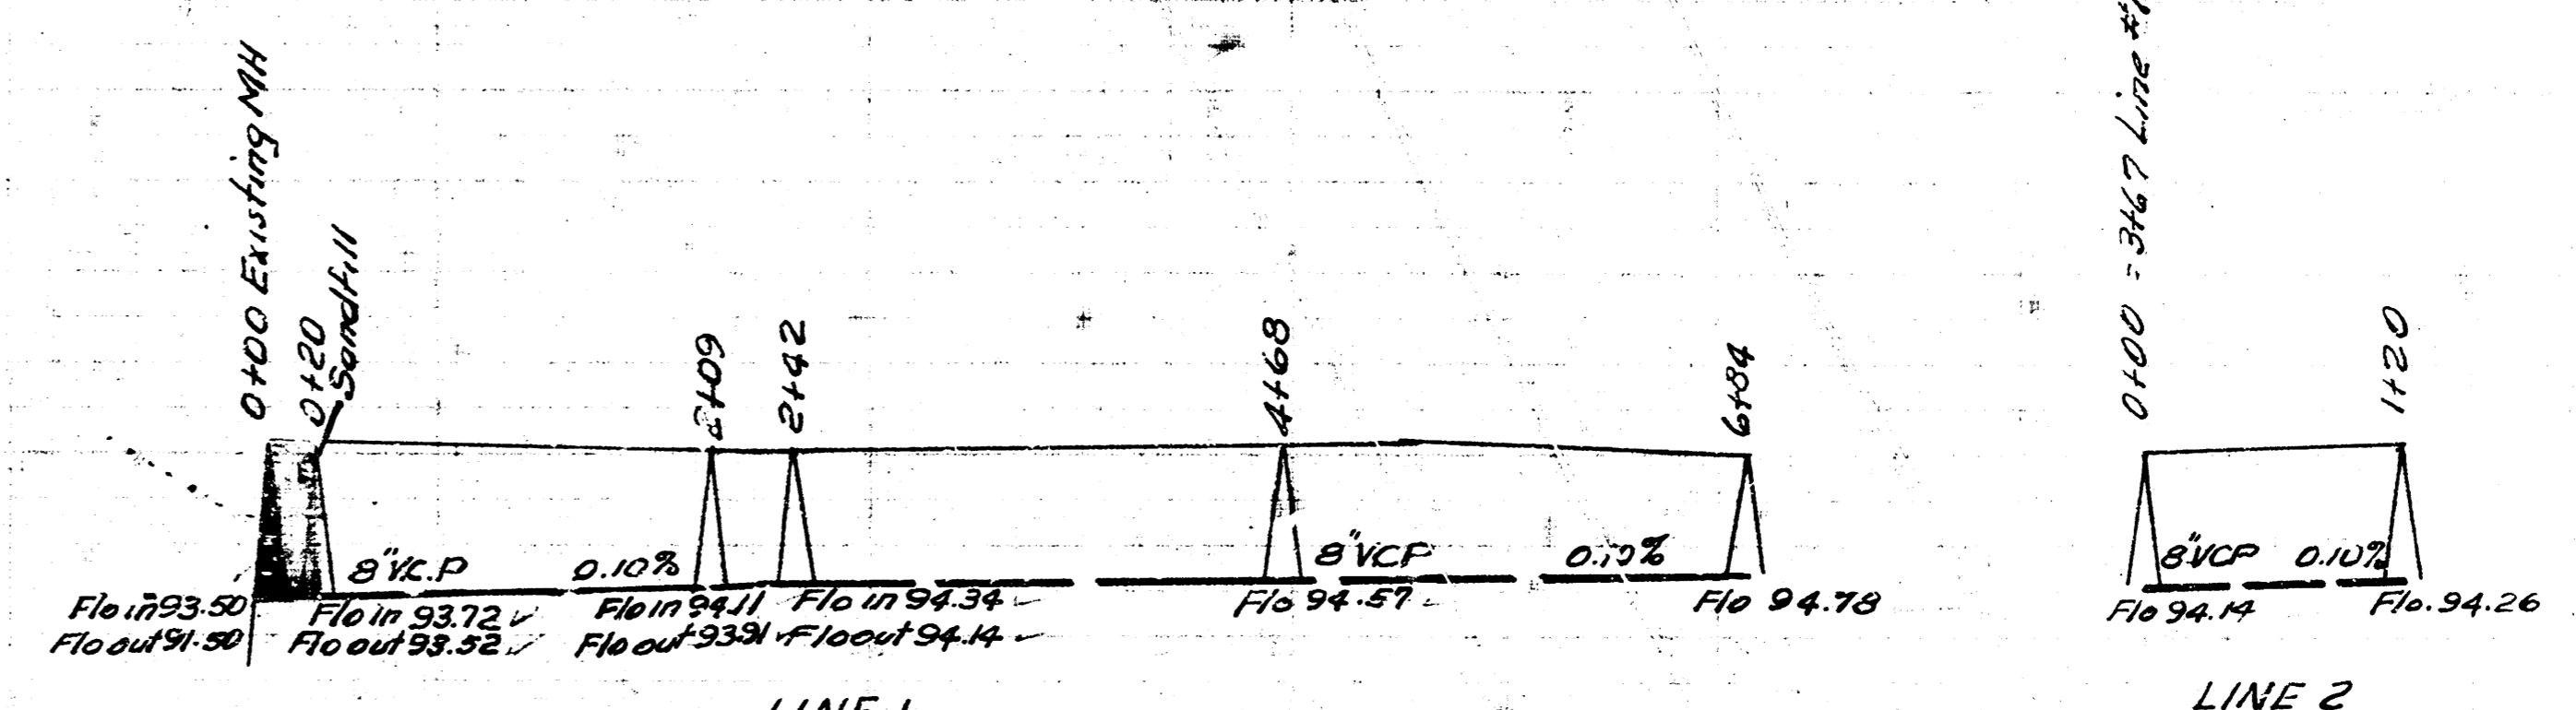

Note- Trench shall be hand dug through brick building Near sta 6+20

DATE
DRAWN BY
CHECKED BY
BOOK NO.

LAT. 62, D.C. MAIN 12,
CITY OF WICHITA KANSAS
L.K. WHITE CITY ENGINEER
PROJ. NO. C-22-5.

LAT. 12, D.C.2 MAIN 12,
CITY OF WICHITA KANSAS
L.K. WHITE CITY ENGINEER
PROJ. NO. C-22-27

