
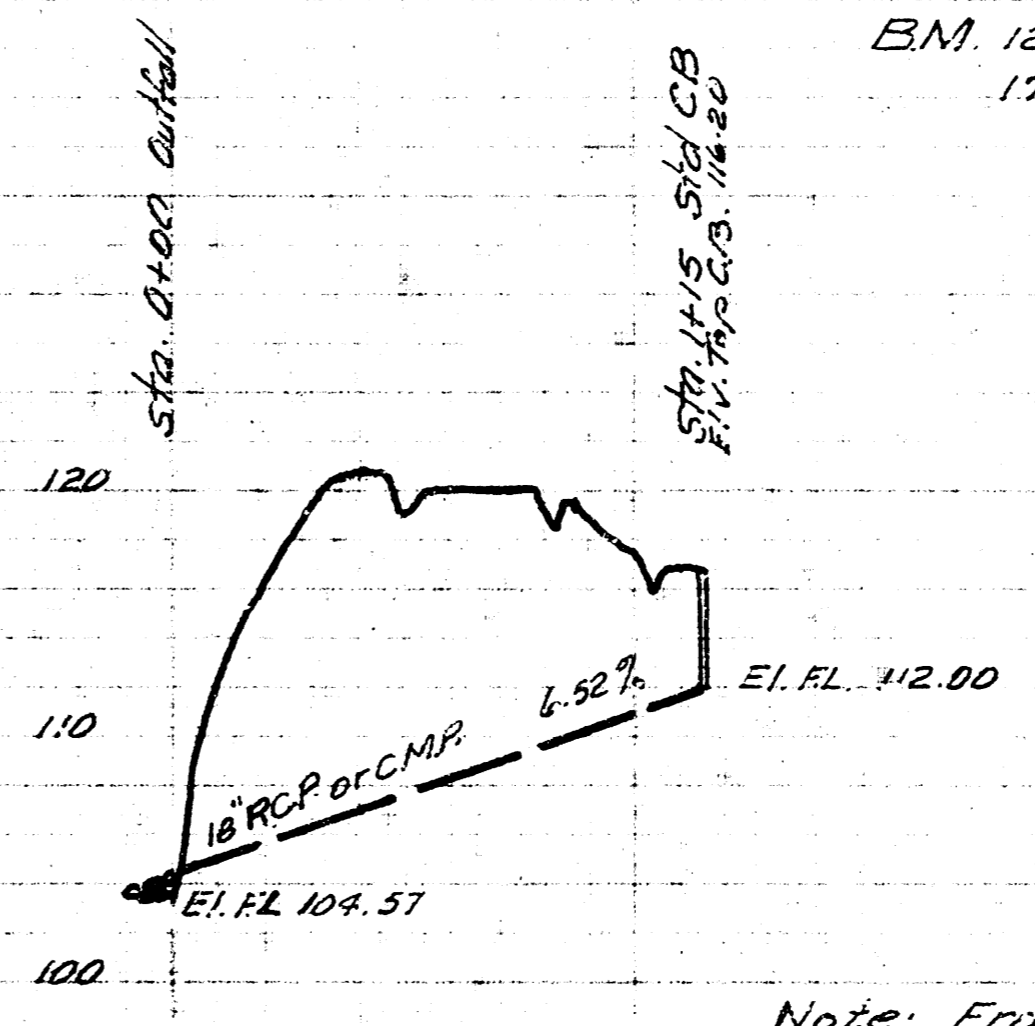


Scale 1"=60'

1"=30'

B.M. 129.18 N. Firm N.H. 0+00  
 Note: Trench for 6" stubb shall be sand backfill.

B.M. 122.36 "X" SE corner wingwall canal bridge @  
 17th street.

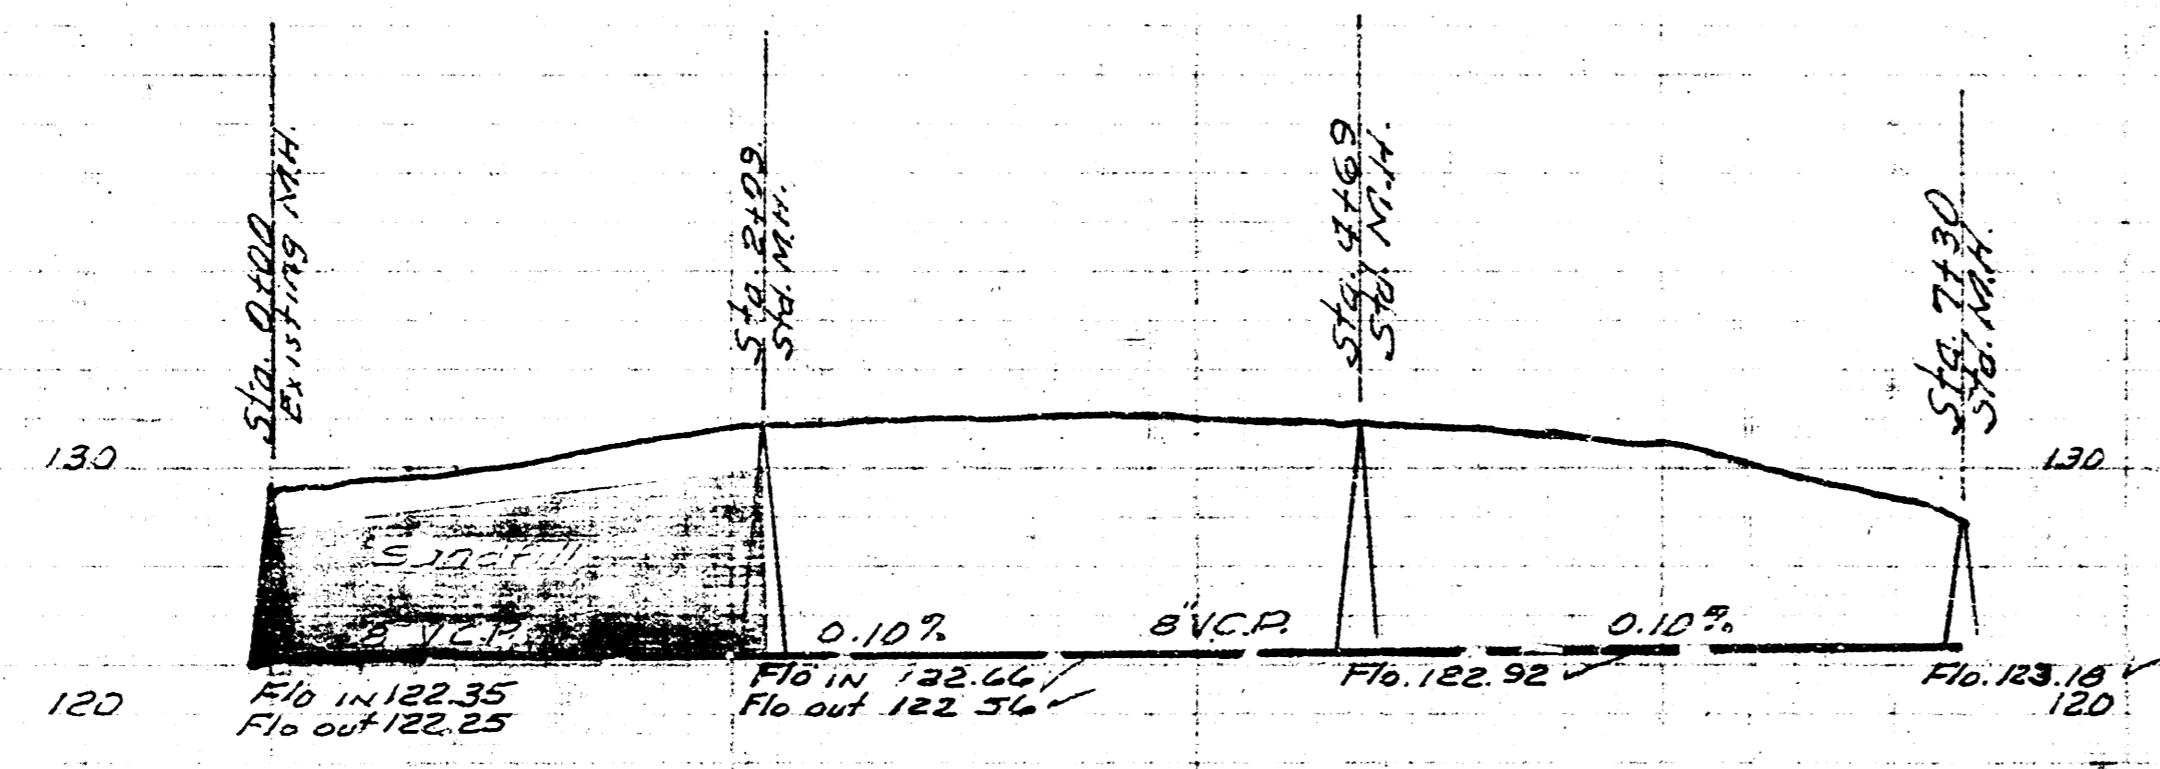

Note: From sta. 0+00 to 0+12 Pipe shall be encased  
 in 6" of concrete

Date: 6-16-54  
 Designed by: [Signature]  
 Checked by: [Signature]

Date: 6-23-54  
 Drawn by: [Signature]  
 Checked by: [Signature]

LAT. 65 DCS SS.12  
 CITY OF WICHITA KANSAS  
 B.E. SMITH CITY ENGINEER  
 Proj. No. C-24-41

PRIVATE S.W.S.  
 7NOLD ST. # DRAINAGE CANAL  
 CITY OF WICHITA KANSAS  
 B.E. SMITH CITY ENGINEER