



CONSOLVER FIRST ADDITION

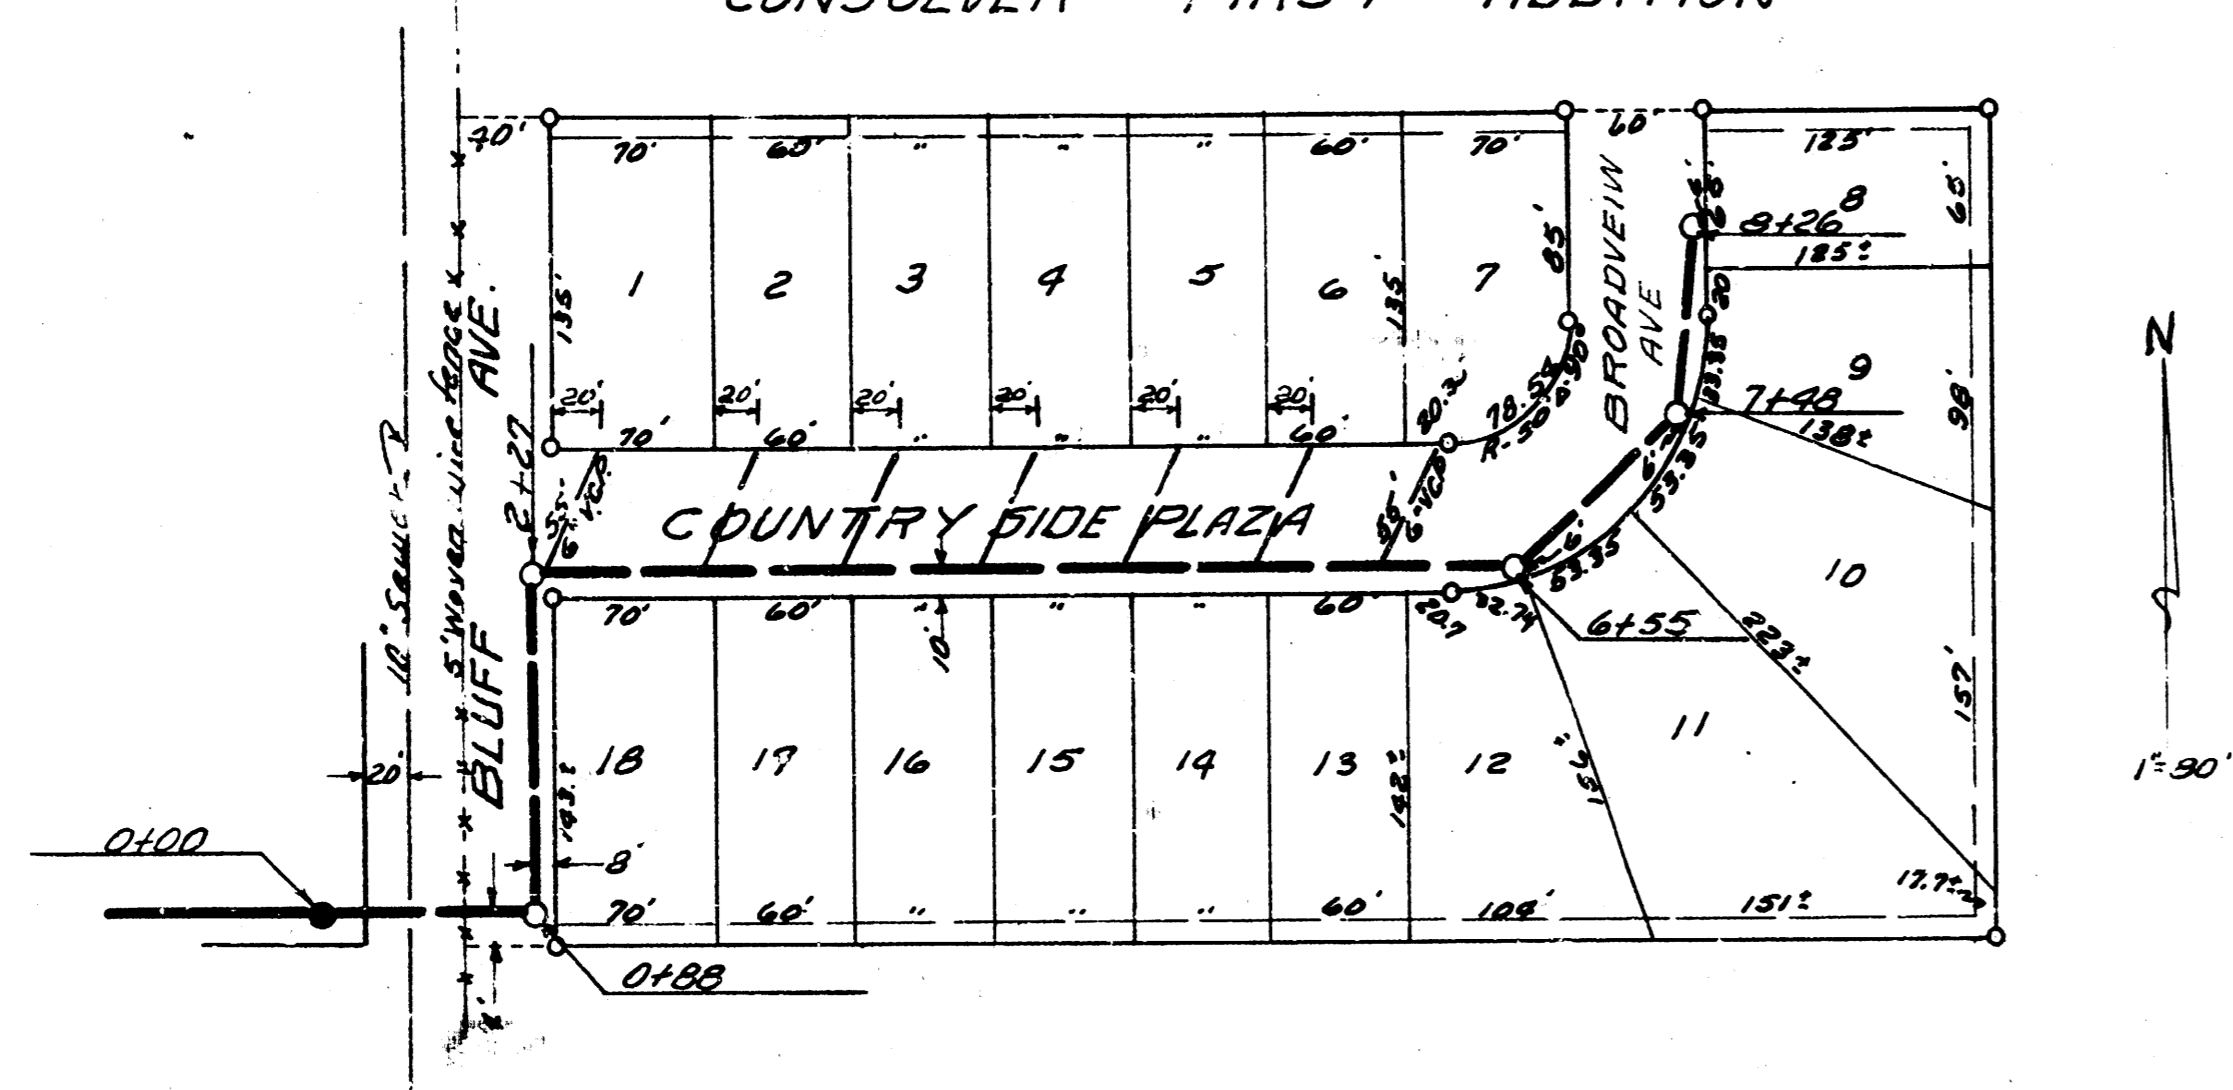

B.M. 141.47 'X' in King E. end with NW. cor. Bluff & Countryside Plaza

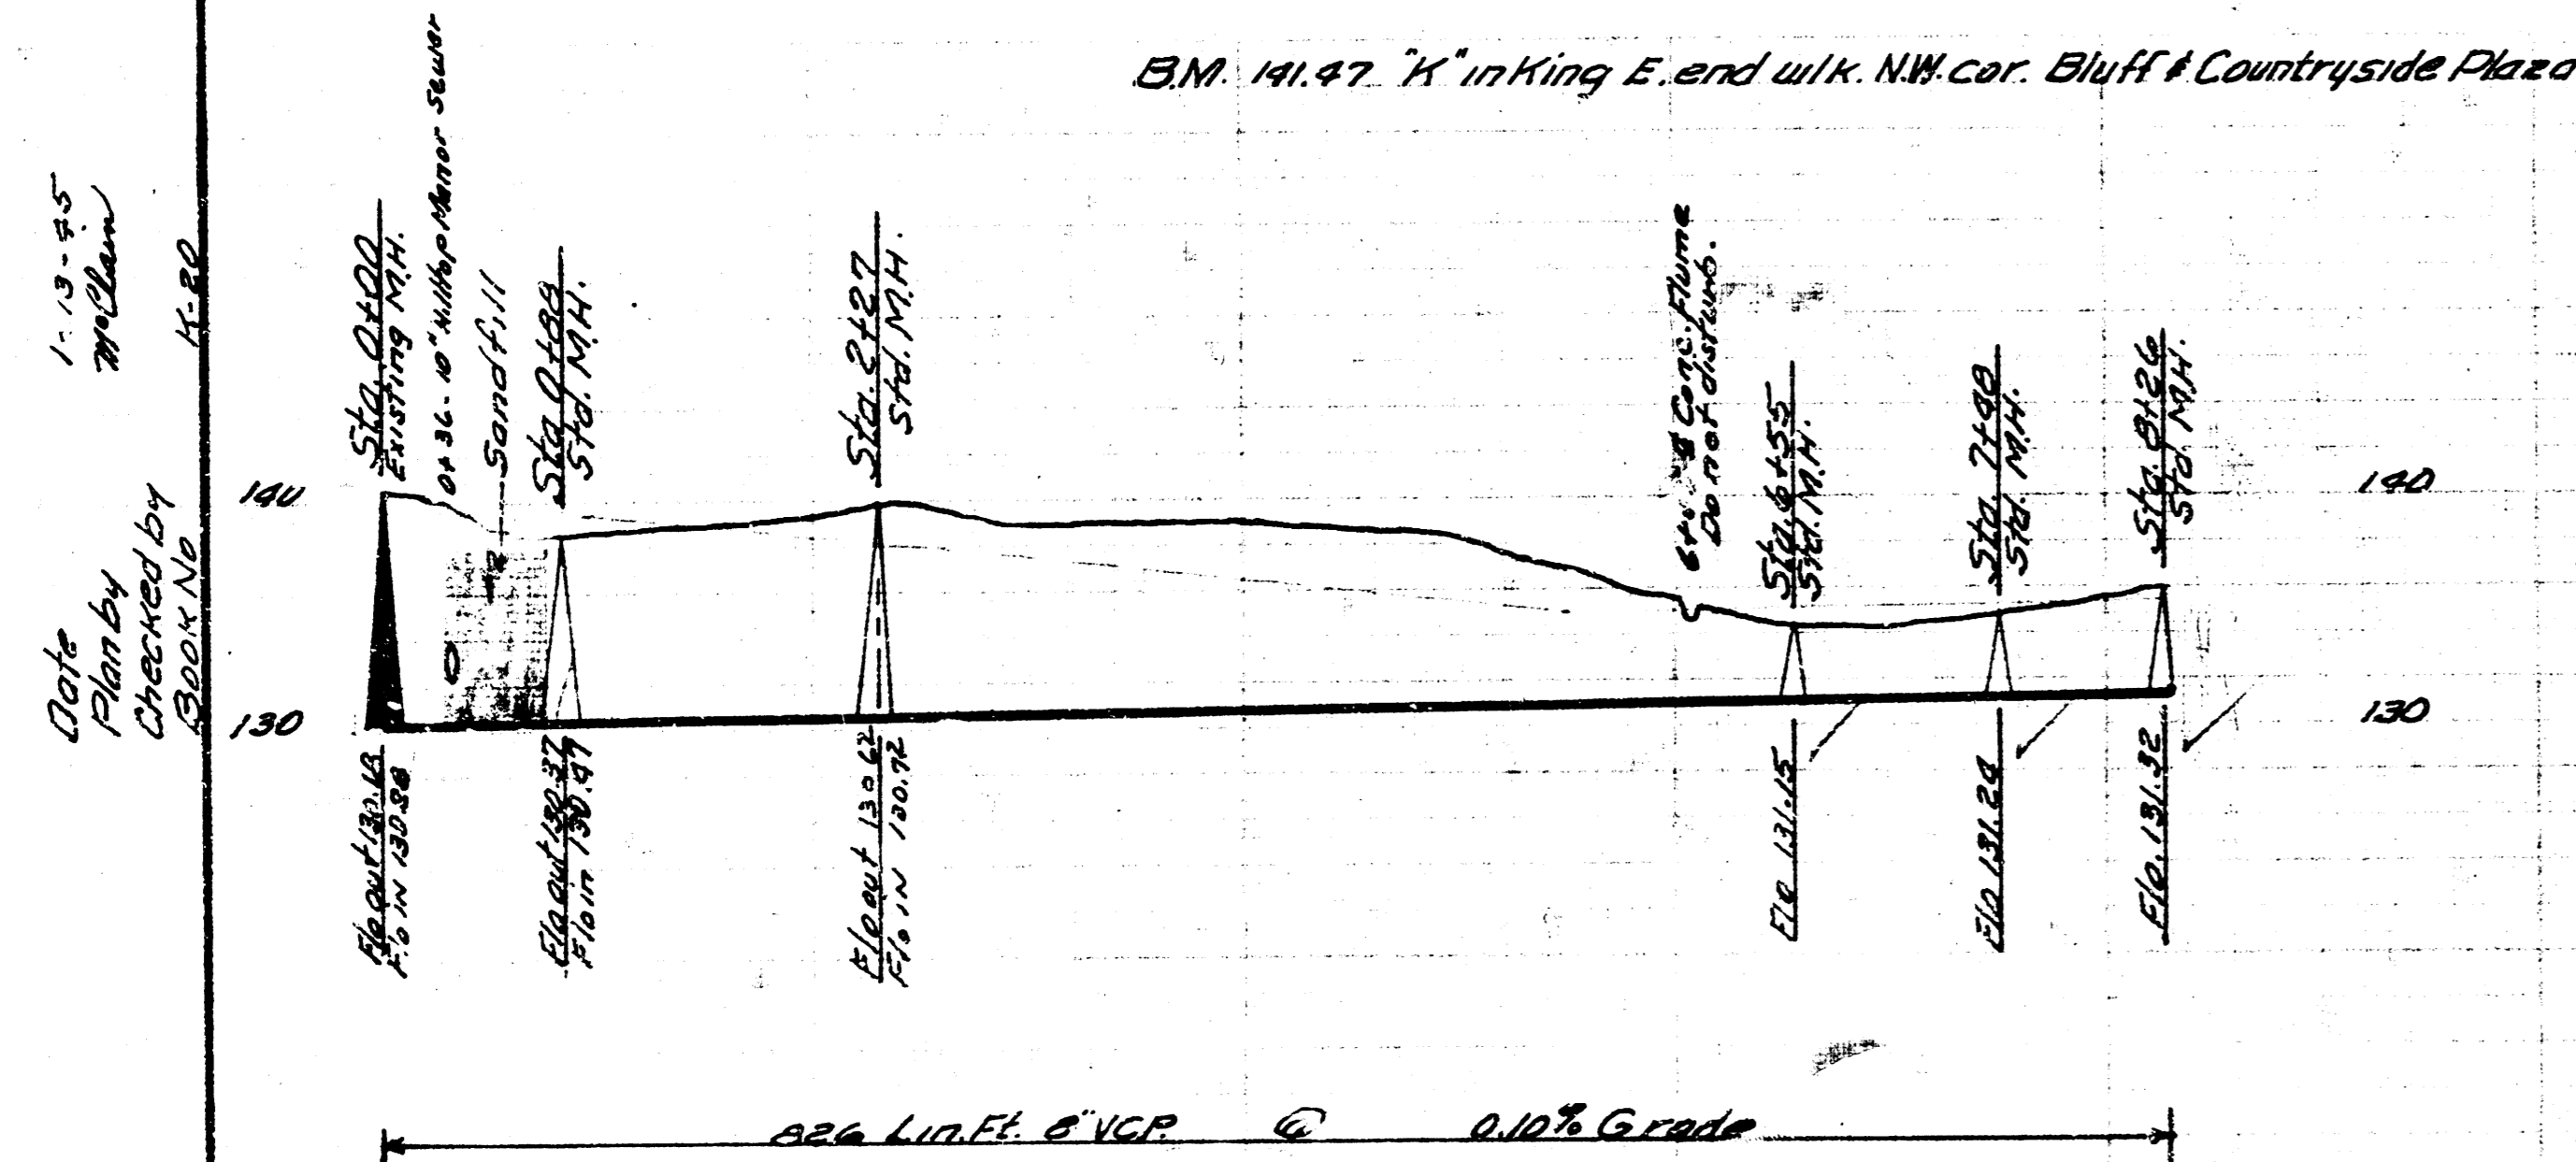

Date 1-13-85
Plan by [unclear]
Checked by [unclear]

LAT. 67 DCS 55.12
CITY OF WICHITA KANSAS
B.E. SMITH CITY ENGINEER
Proj. No. C-24-85