

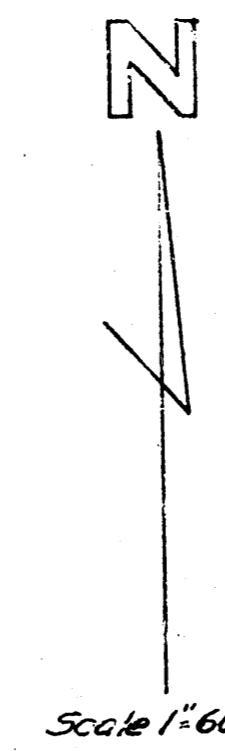
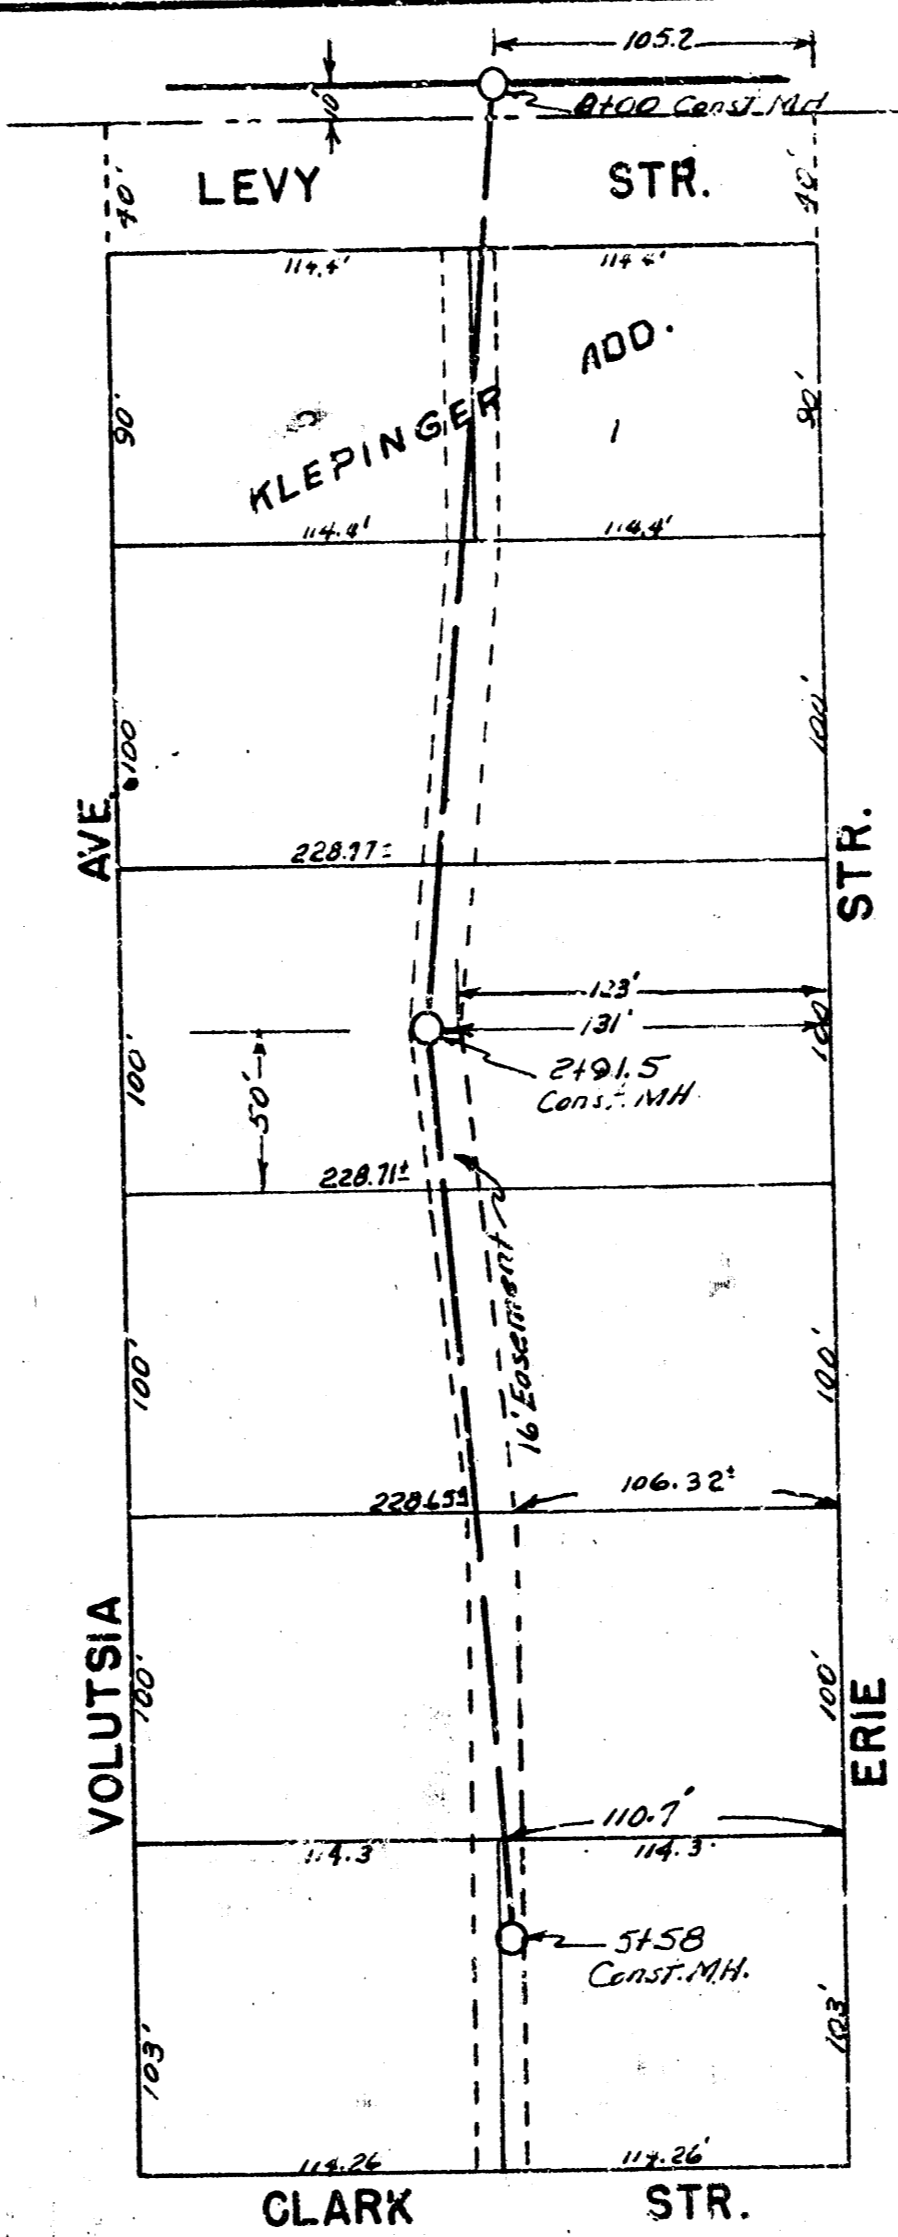


B.M. 108.95 East 1.77 MH (K&E) SE corner Washington & Douglas.

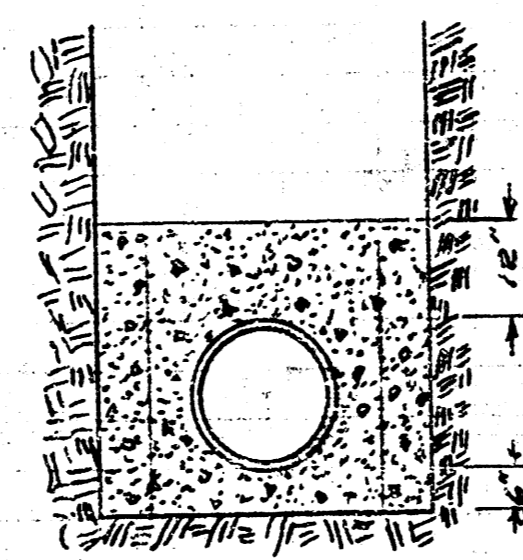

B.M. M in Muller fire hyd NW cor Volutsia & Levy El. 100.61

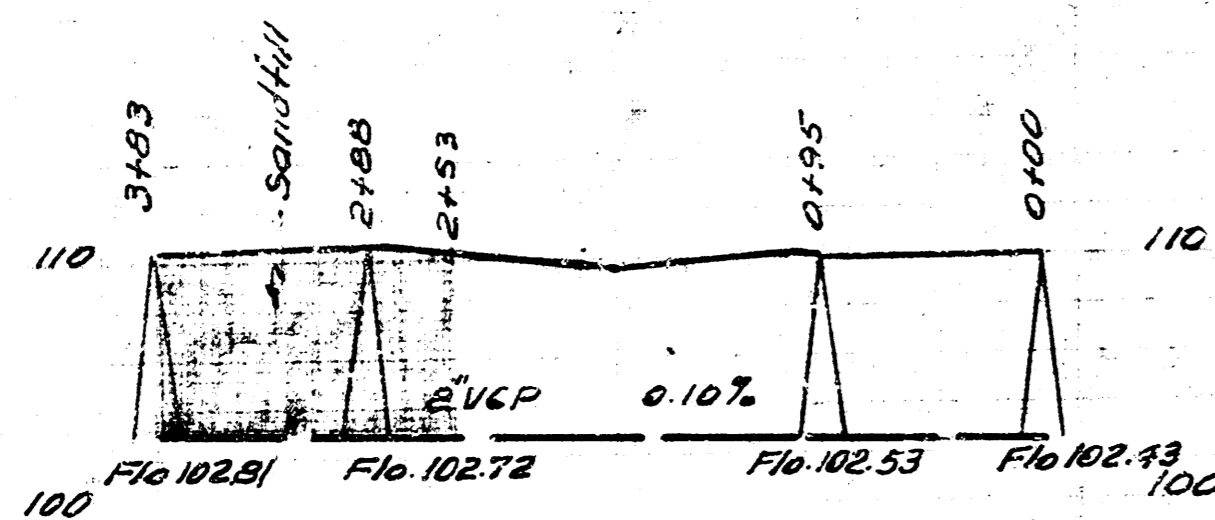


Detail of Encasement under tracks.

Note - Field Engineer - Check flow at Sta 0100 & 31493 before setting grade old sewer will have to be exposed at these points to get proper check.

All pipe under RR tracks shall be encased in concrete to 1' above top of pipe.

Date 10-9-52
 Drawn by L. McClain
 Checked by G. Scott No. 316

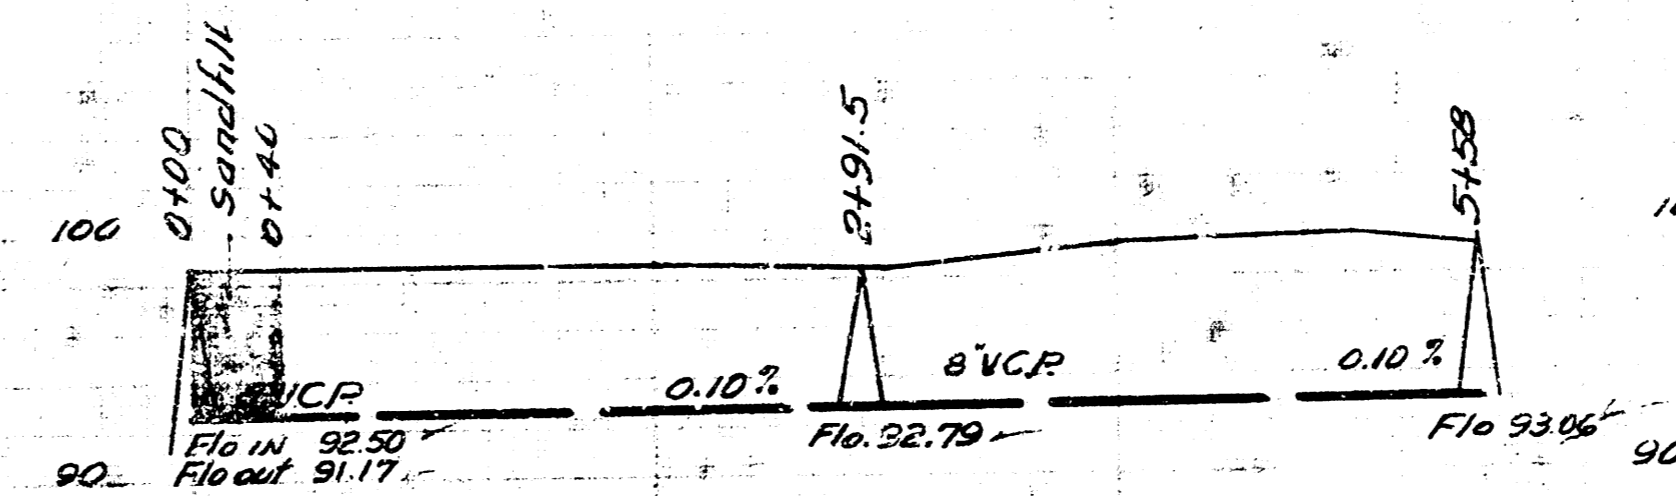

RECONSTRUCTION OF PORTION WEST SUB. D SS. 1
 CITY OF WICHITA KANSAS
 LK. WHITE CITY ENGINEER
 Proj. No. C-22-72

LAT. 5 DRY CREEK SUB-MAIN 2 SS. #12
 CITY OF WICHITA KANSAS
 LK. WHITE CITY ENGINEER
 Proj. No. C-21-38

Date 8-14-52
 Drawn by L. McClain
 Checked by R. E. M. S.

