



Date
2-9-52
Drawn by
McCl
Checked by
McCl
Book No.
M-9



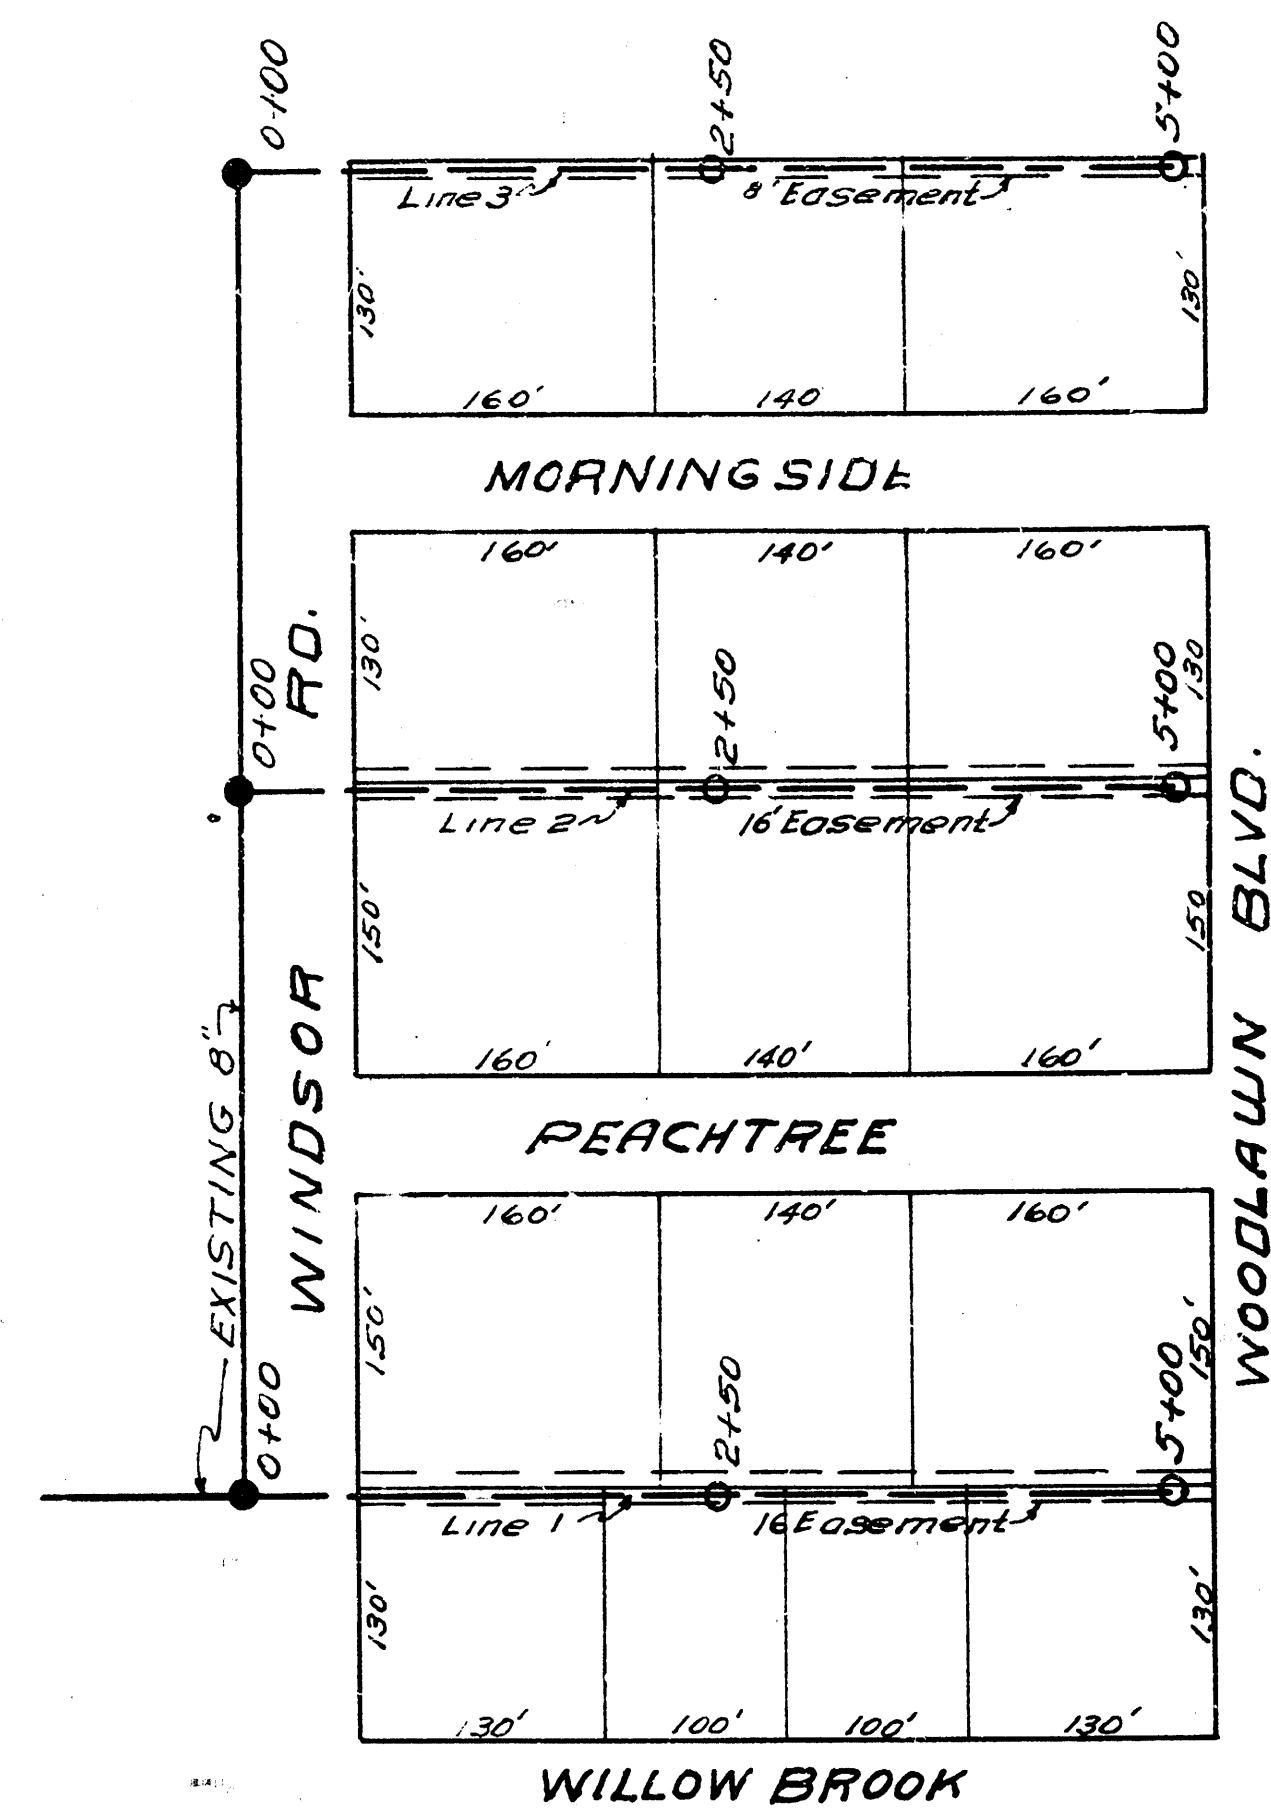


BM. 168.51 60' Spike E.S. of K&E
Pole 50' No. of Sta 0+00 Line #1.

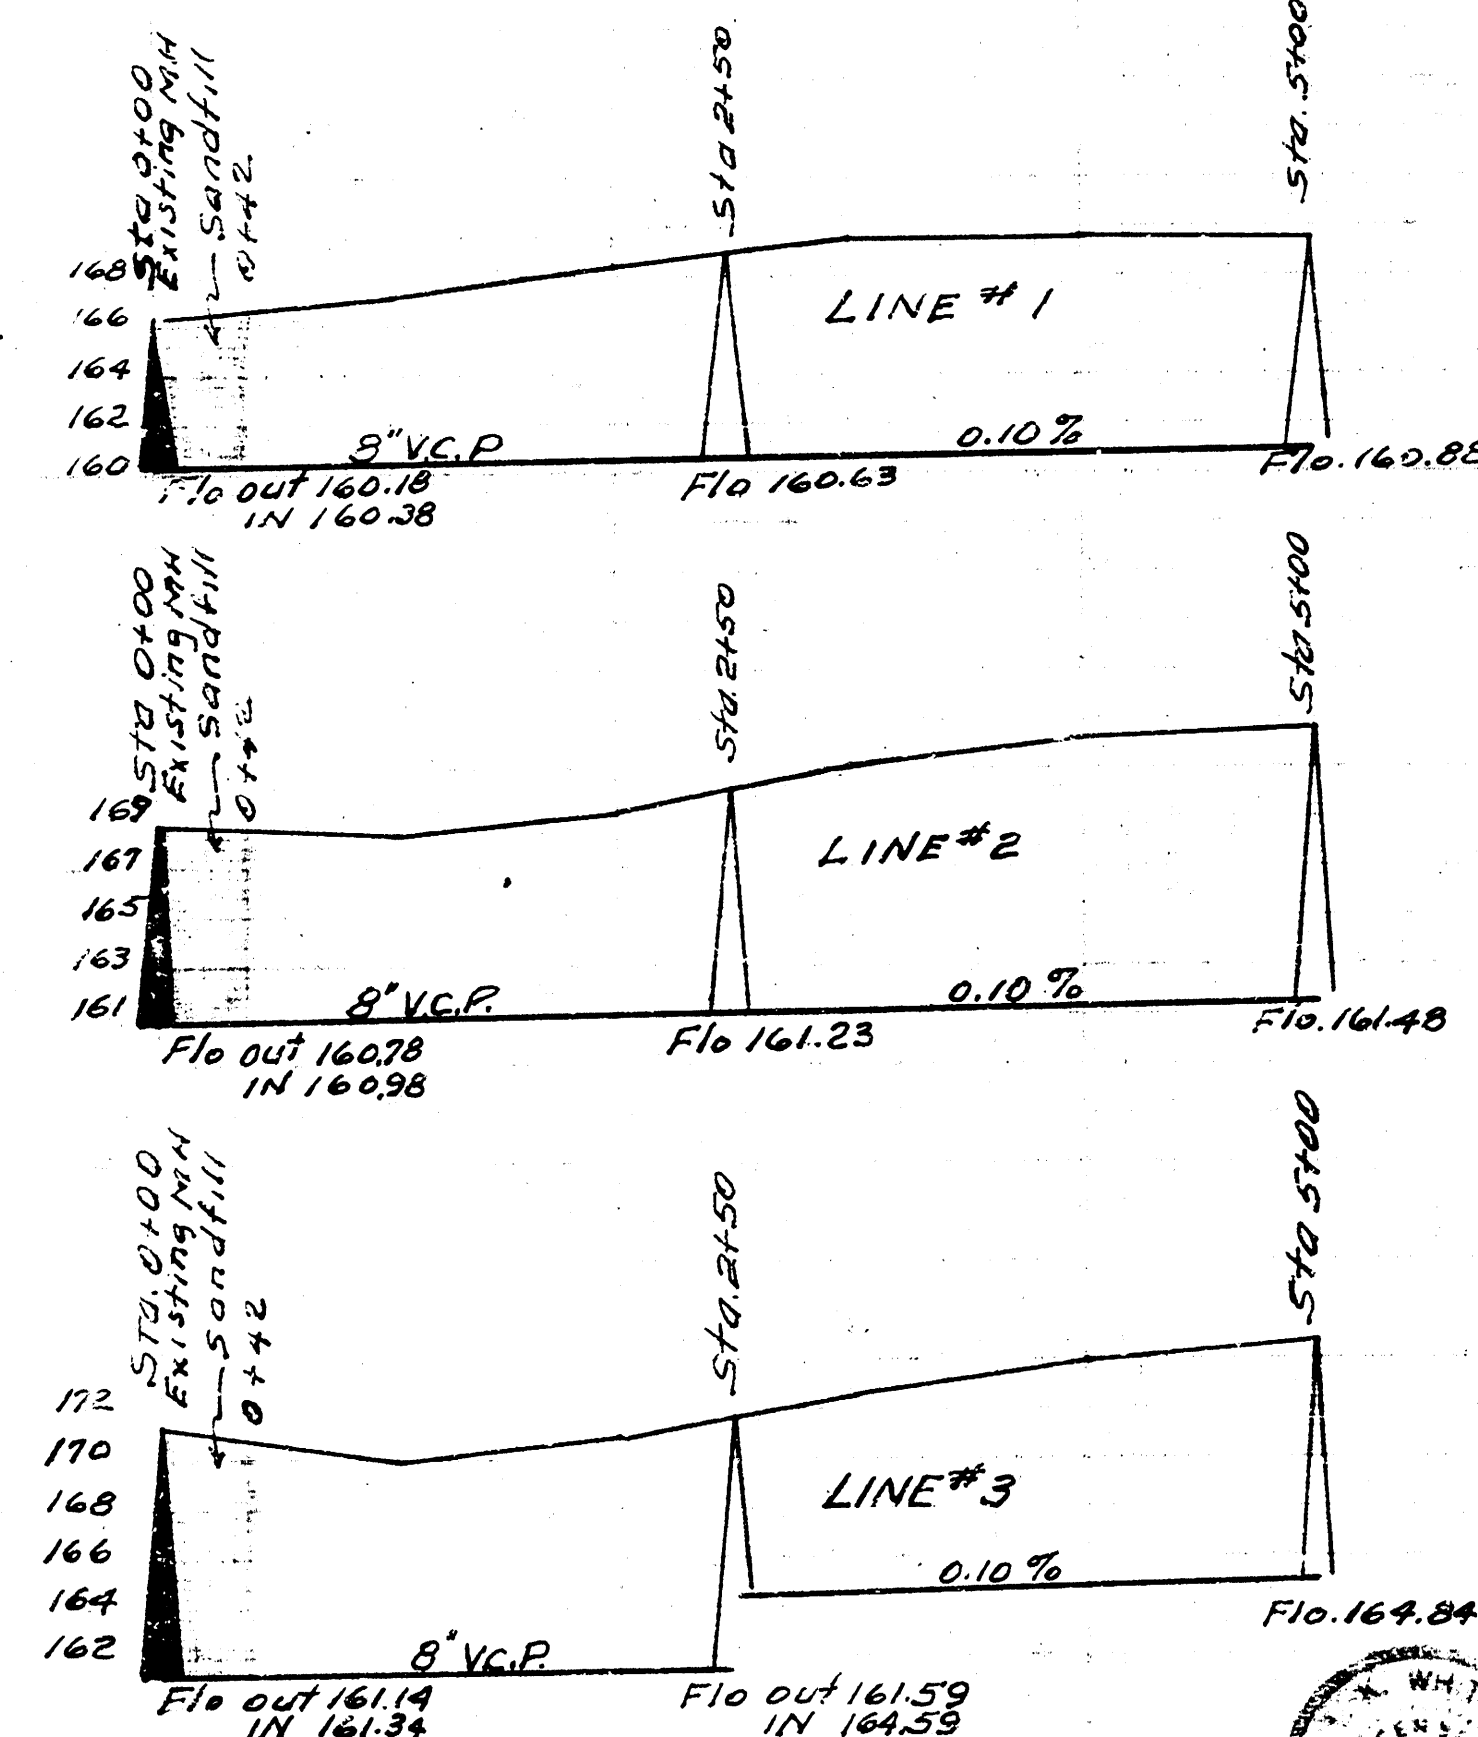


Scale - 1" = 8' Vert.
1" = 80' Horiz.

LAT 10 - DC - MAIN*2
CITY OF WICHITA KANSAS
L.K. WHITE CITY ENGINEER
Proj No. C-21-26

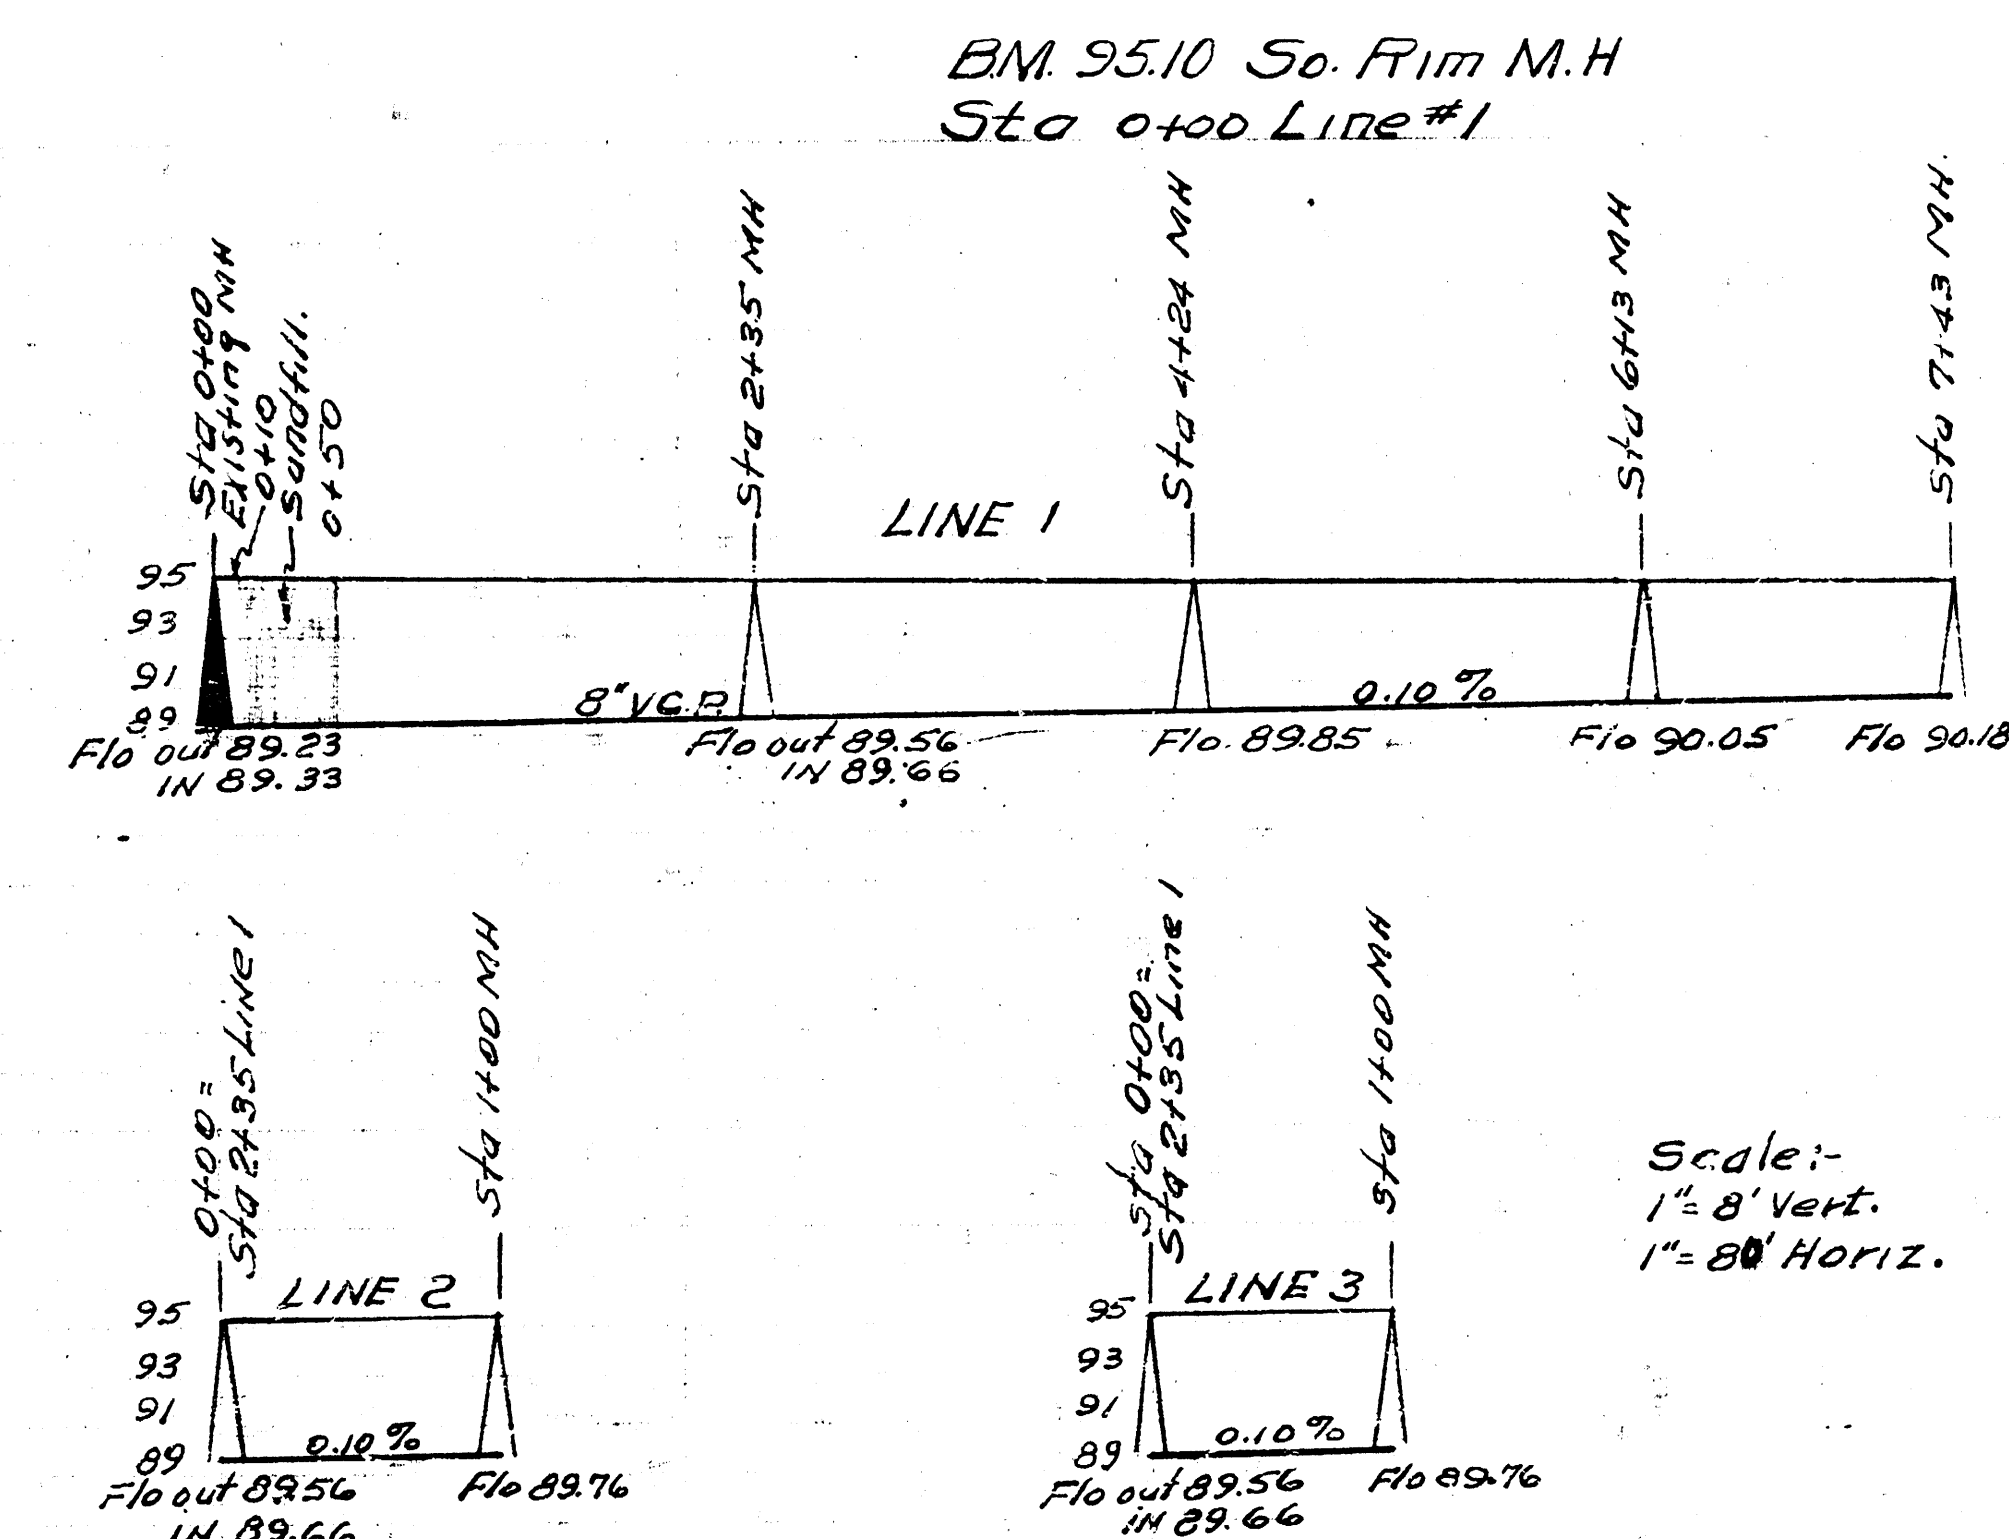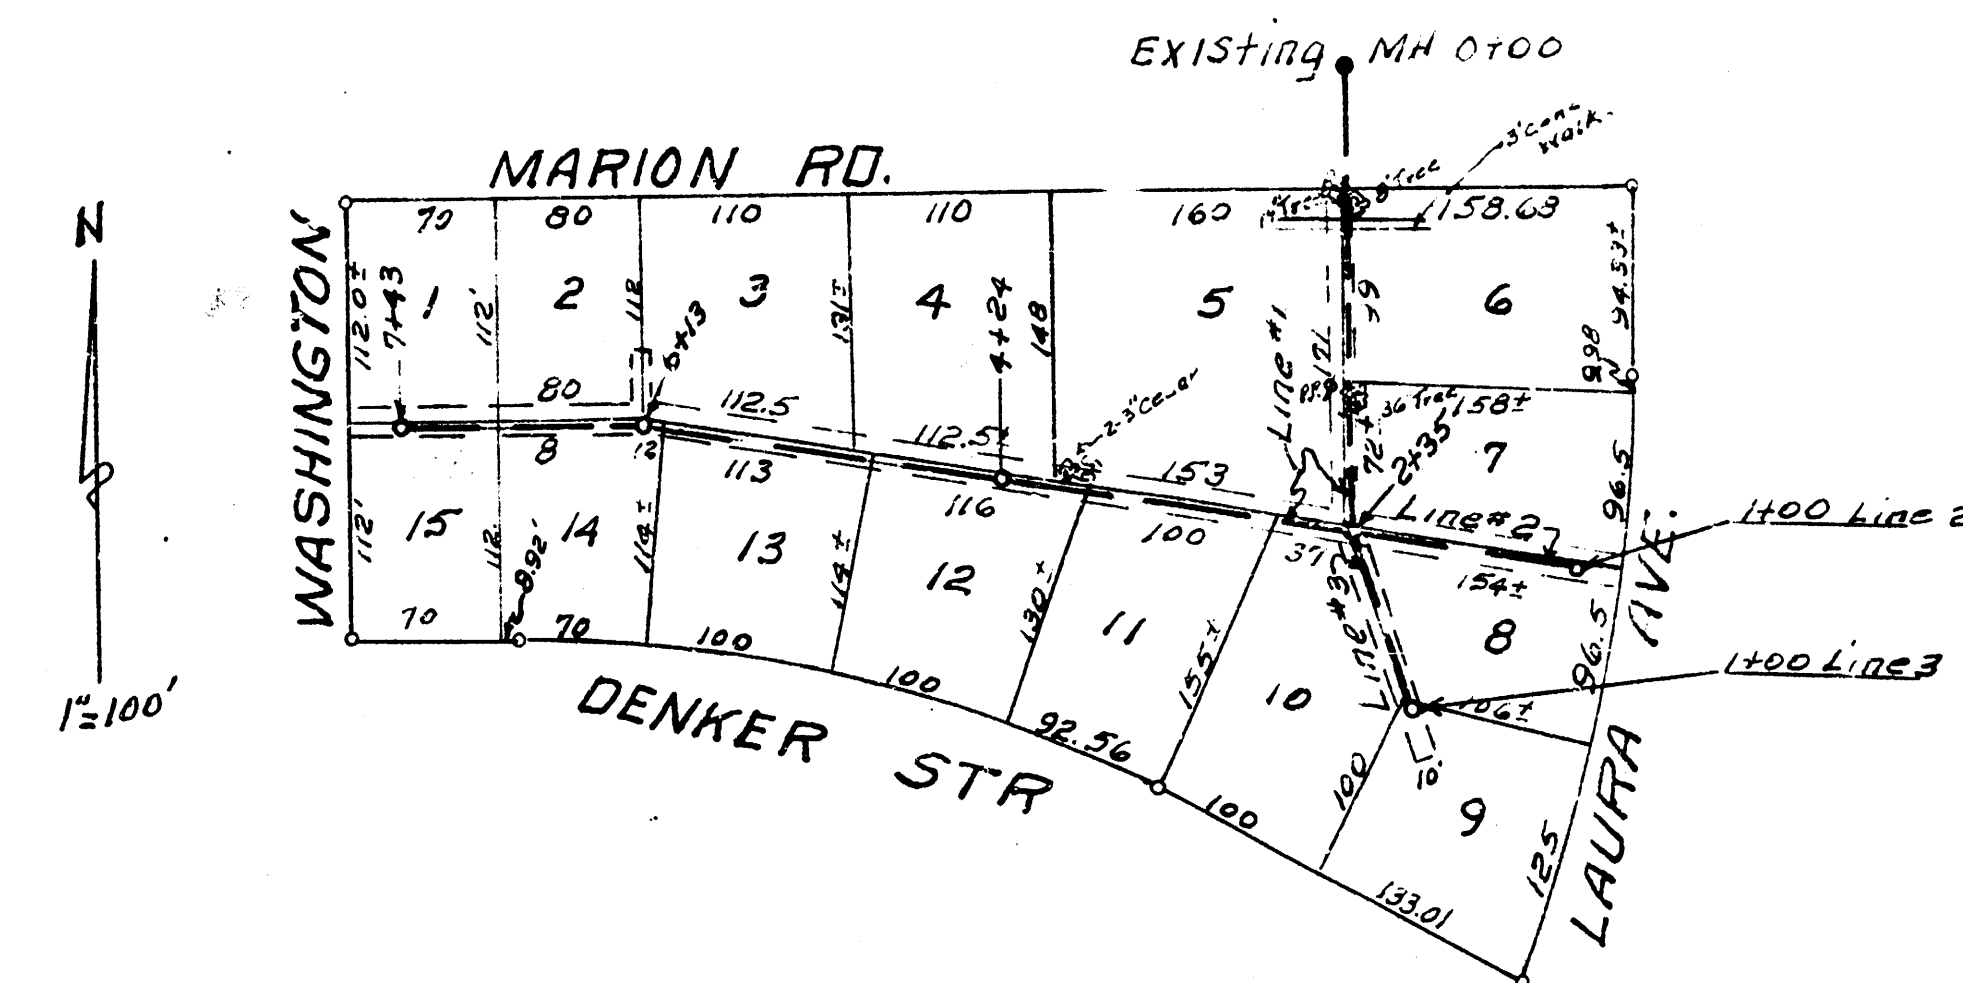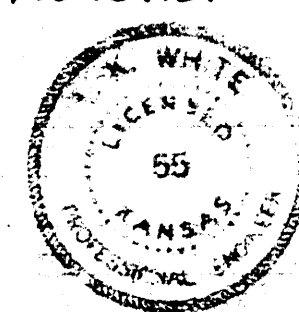

Scale - 1" = 8' Vert.
1" = 80' Horiz.

LAT 18 DIST. A, SS*20
CITY OF WICHITA KANSAS
L.K. WHITE CITY ENGINEER
Proj C-22-6

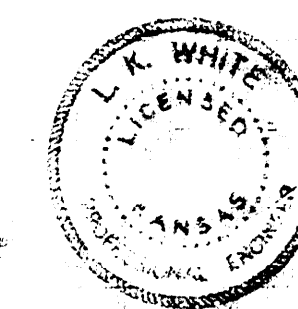

Date
2-11-52
Drawn by
McCl
Checked by
McCl
Book No.
-5-6