

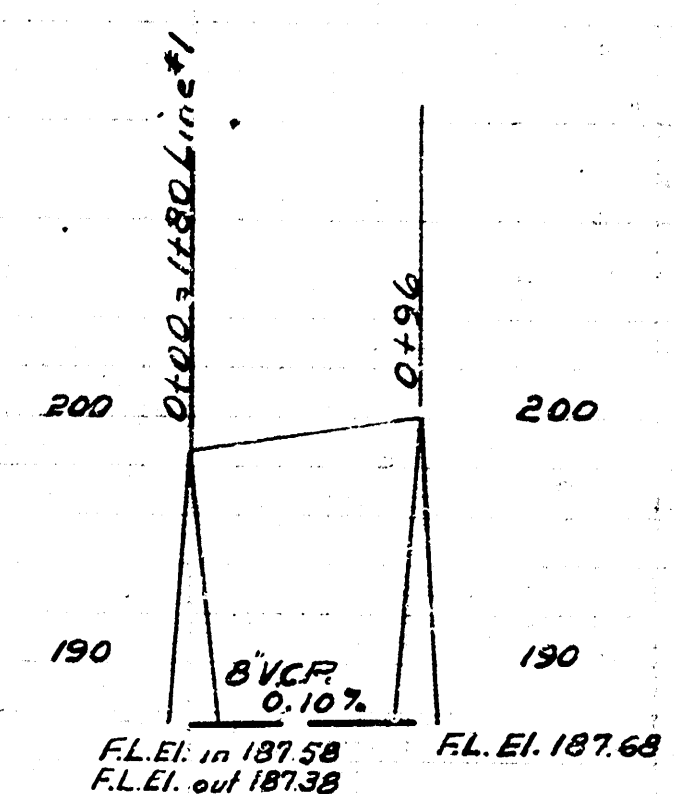
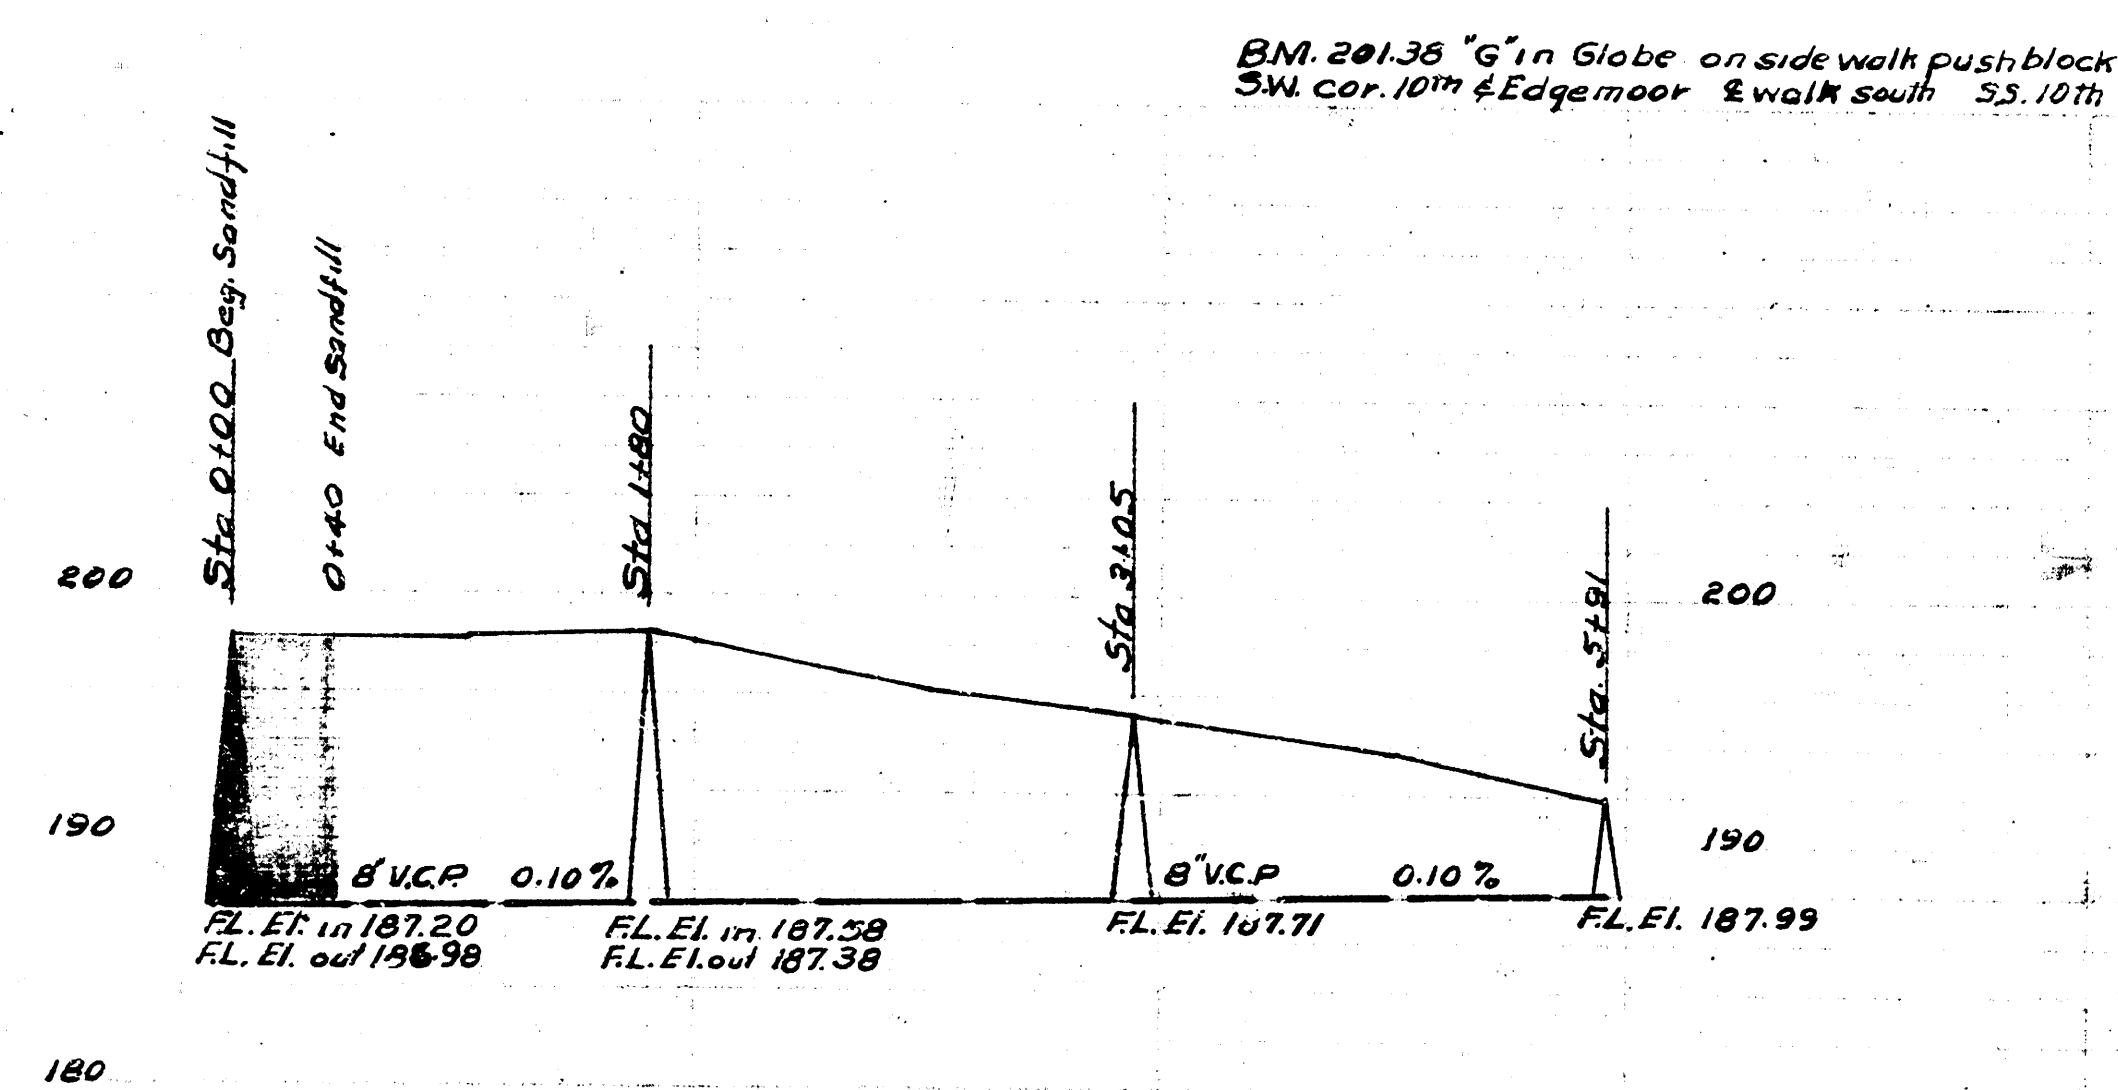


ROBT. M. MOORE ADDITION

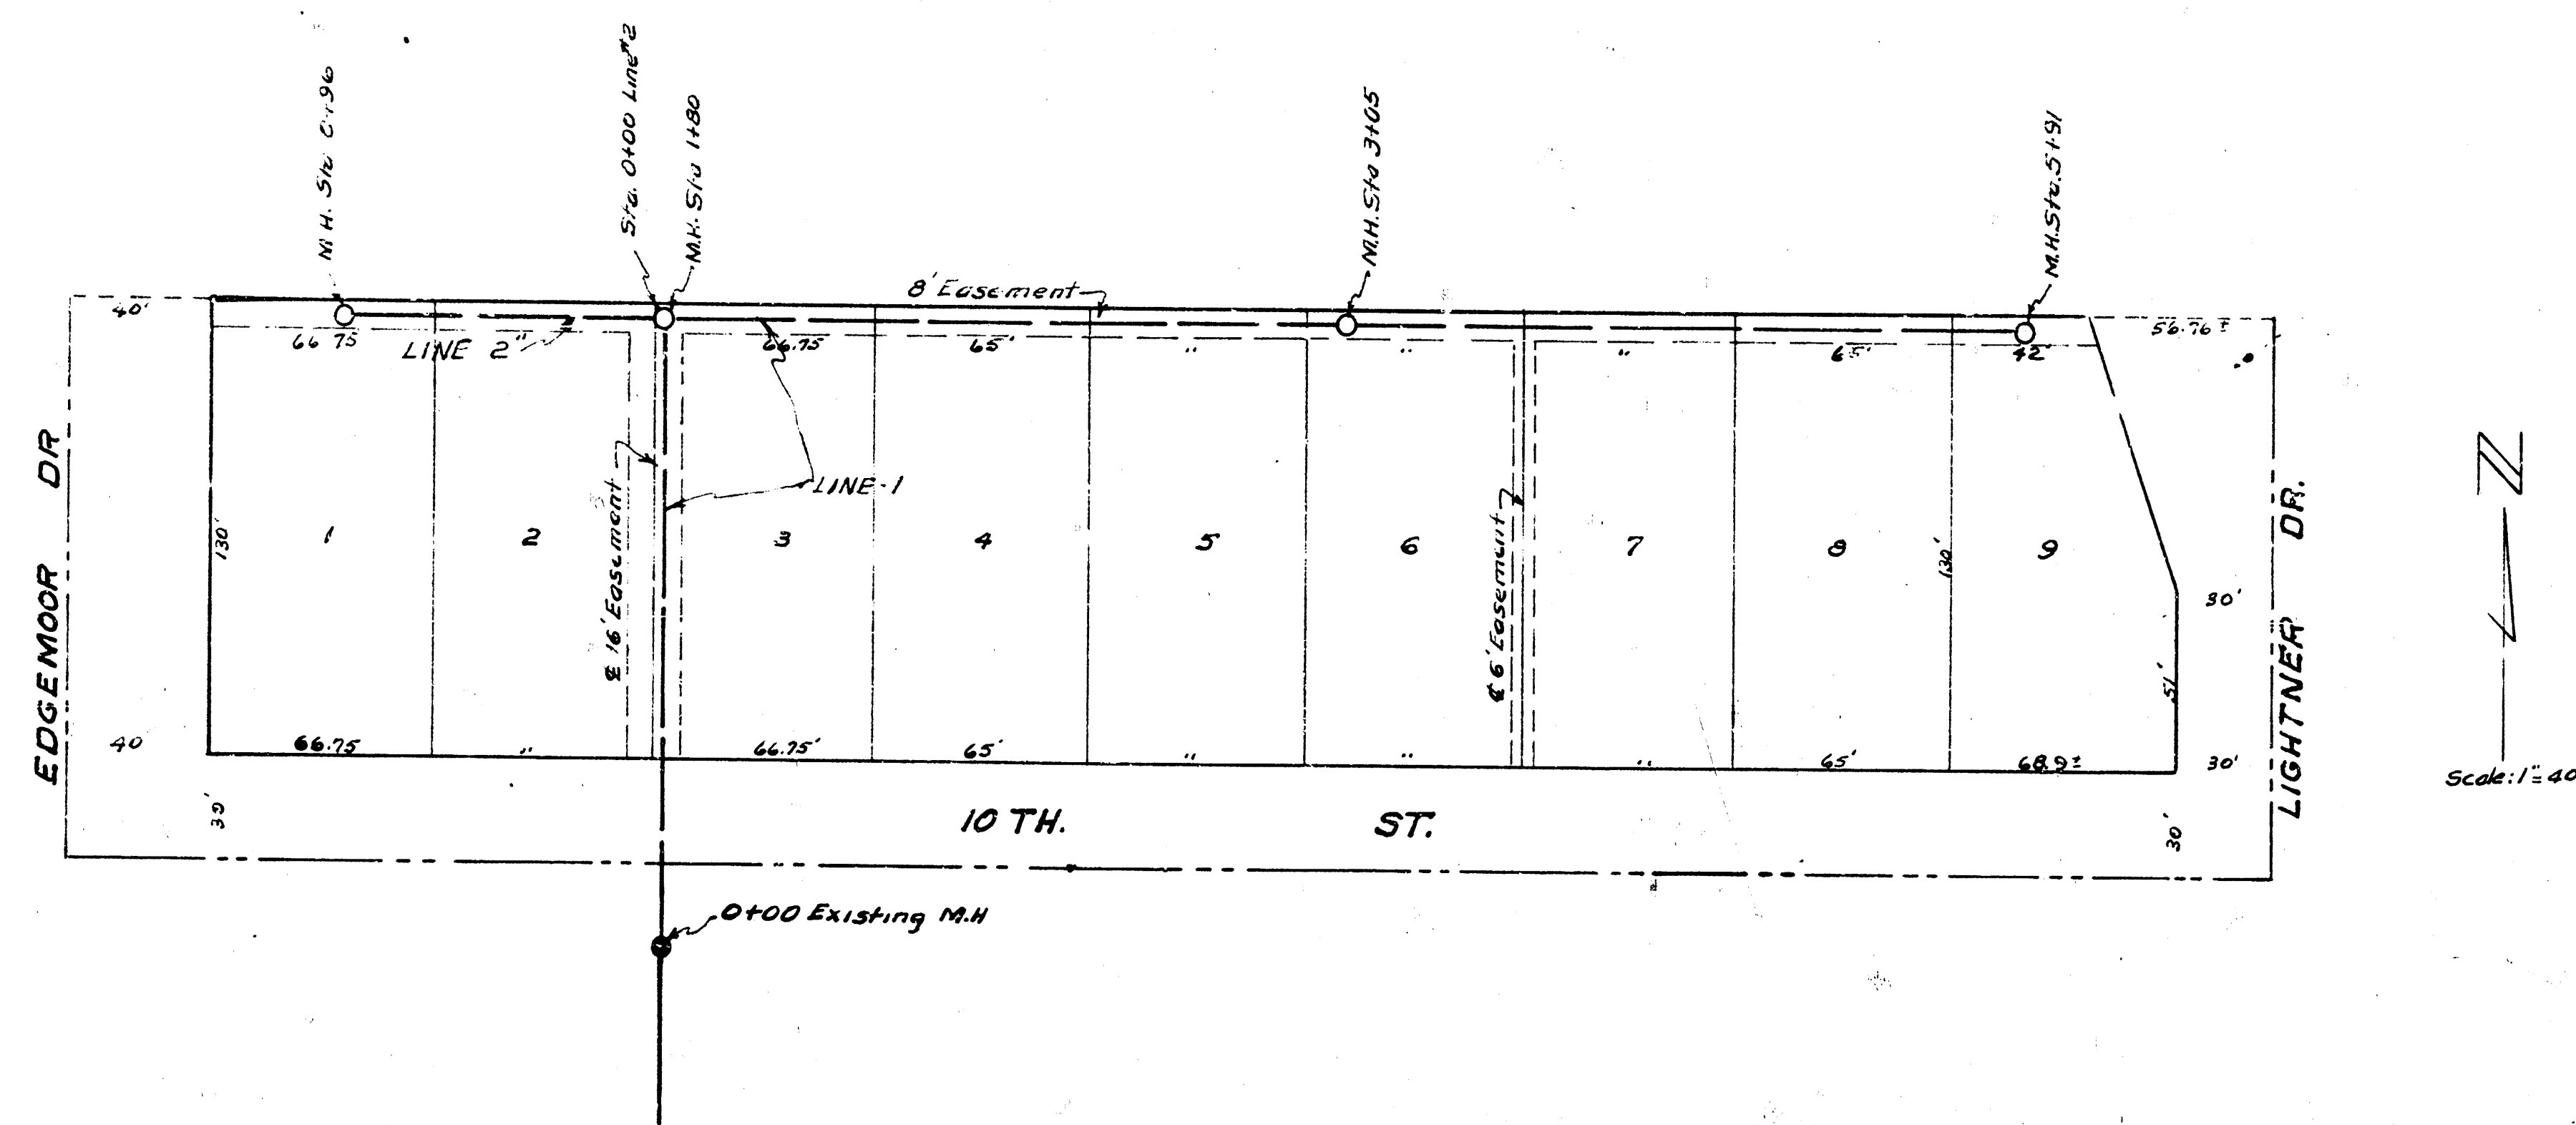

LAT 14 DCS-2 MAIN 12
CITY OF WICHITA KANSAS
L.M. WHITE CITY ENGINEER
Proj. No. C22-36

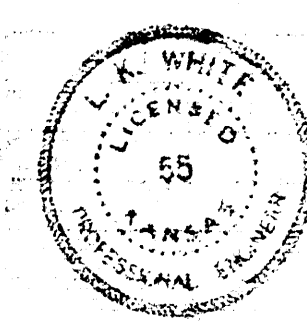

Date 6-3-52
Drawn by L. M. C. I.
Checked by M. L. E.