
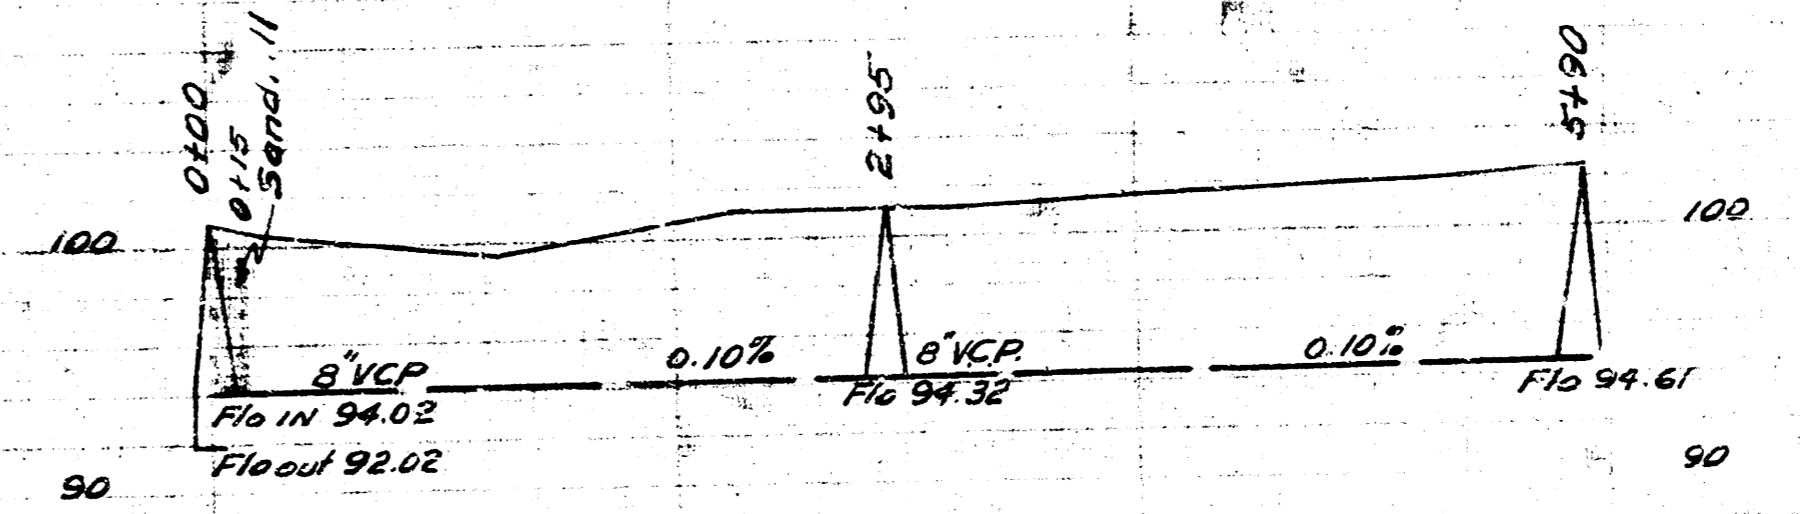


B.M. 100.72 60" spike in SW corner 3000
N.E. corner Chautauqua & Levy

B.M. 100.51 Head 60" spike 55 Tel. pole 100' w. of Hillside NS. Levy

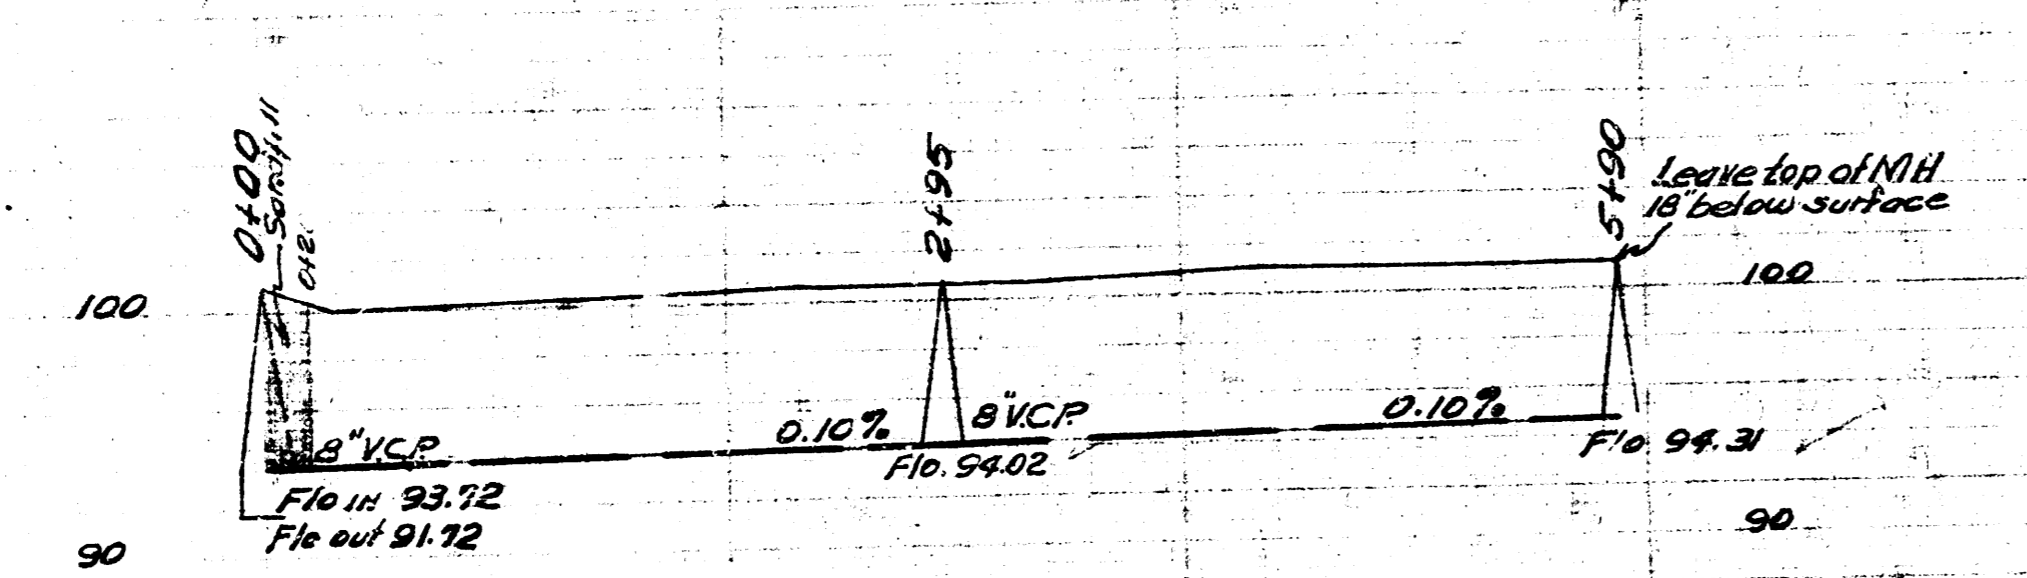

Date
 Drawn by
 Checked by
 8-11-52
 L. McClain
 MS-3

Date
 Drawn by
 Checked by
 8-11-52
 L. McClain
 201

LAT 16 DCS-2 55.12
 CITY OF WICHITA KANSAS
 LK WHITE CITY ENGINEER
 Proj. No. C-22-38

LAT 17 DCS-2 55.12
 CITY OF WICHITA KANSAS
 LK WHITE CITY ENGINEER
 Proj. No. C-22-39

