




Date 7-29-52
 Drawn by L. MacLean
 Checked by B. C. N. K. R. E.

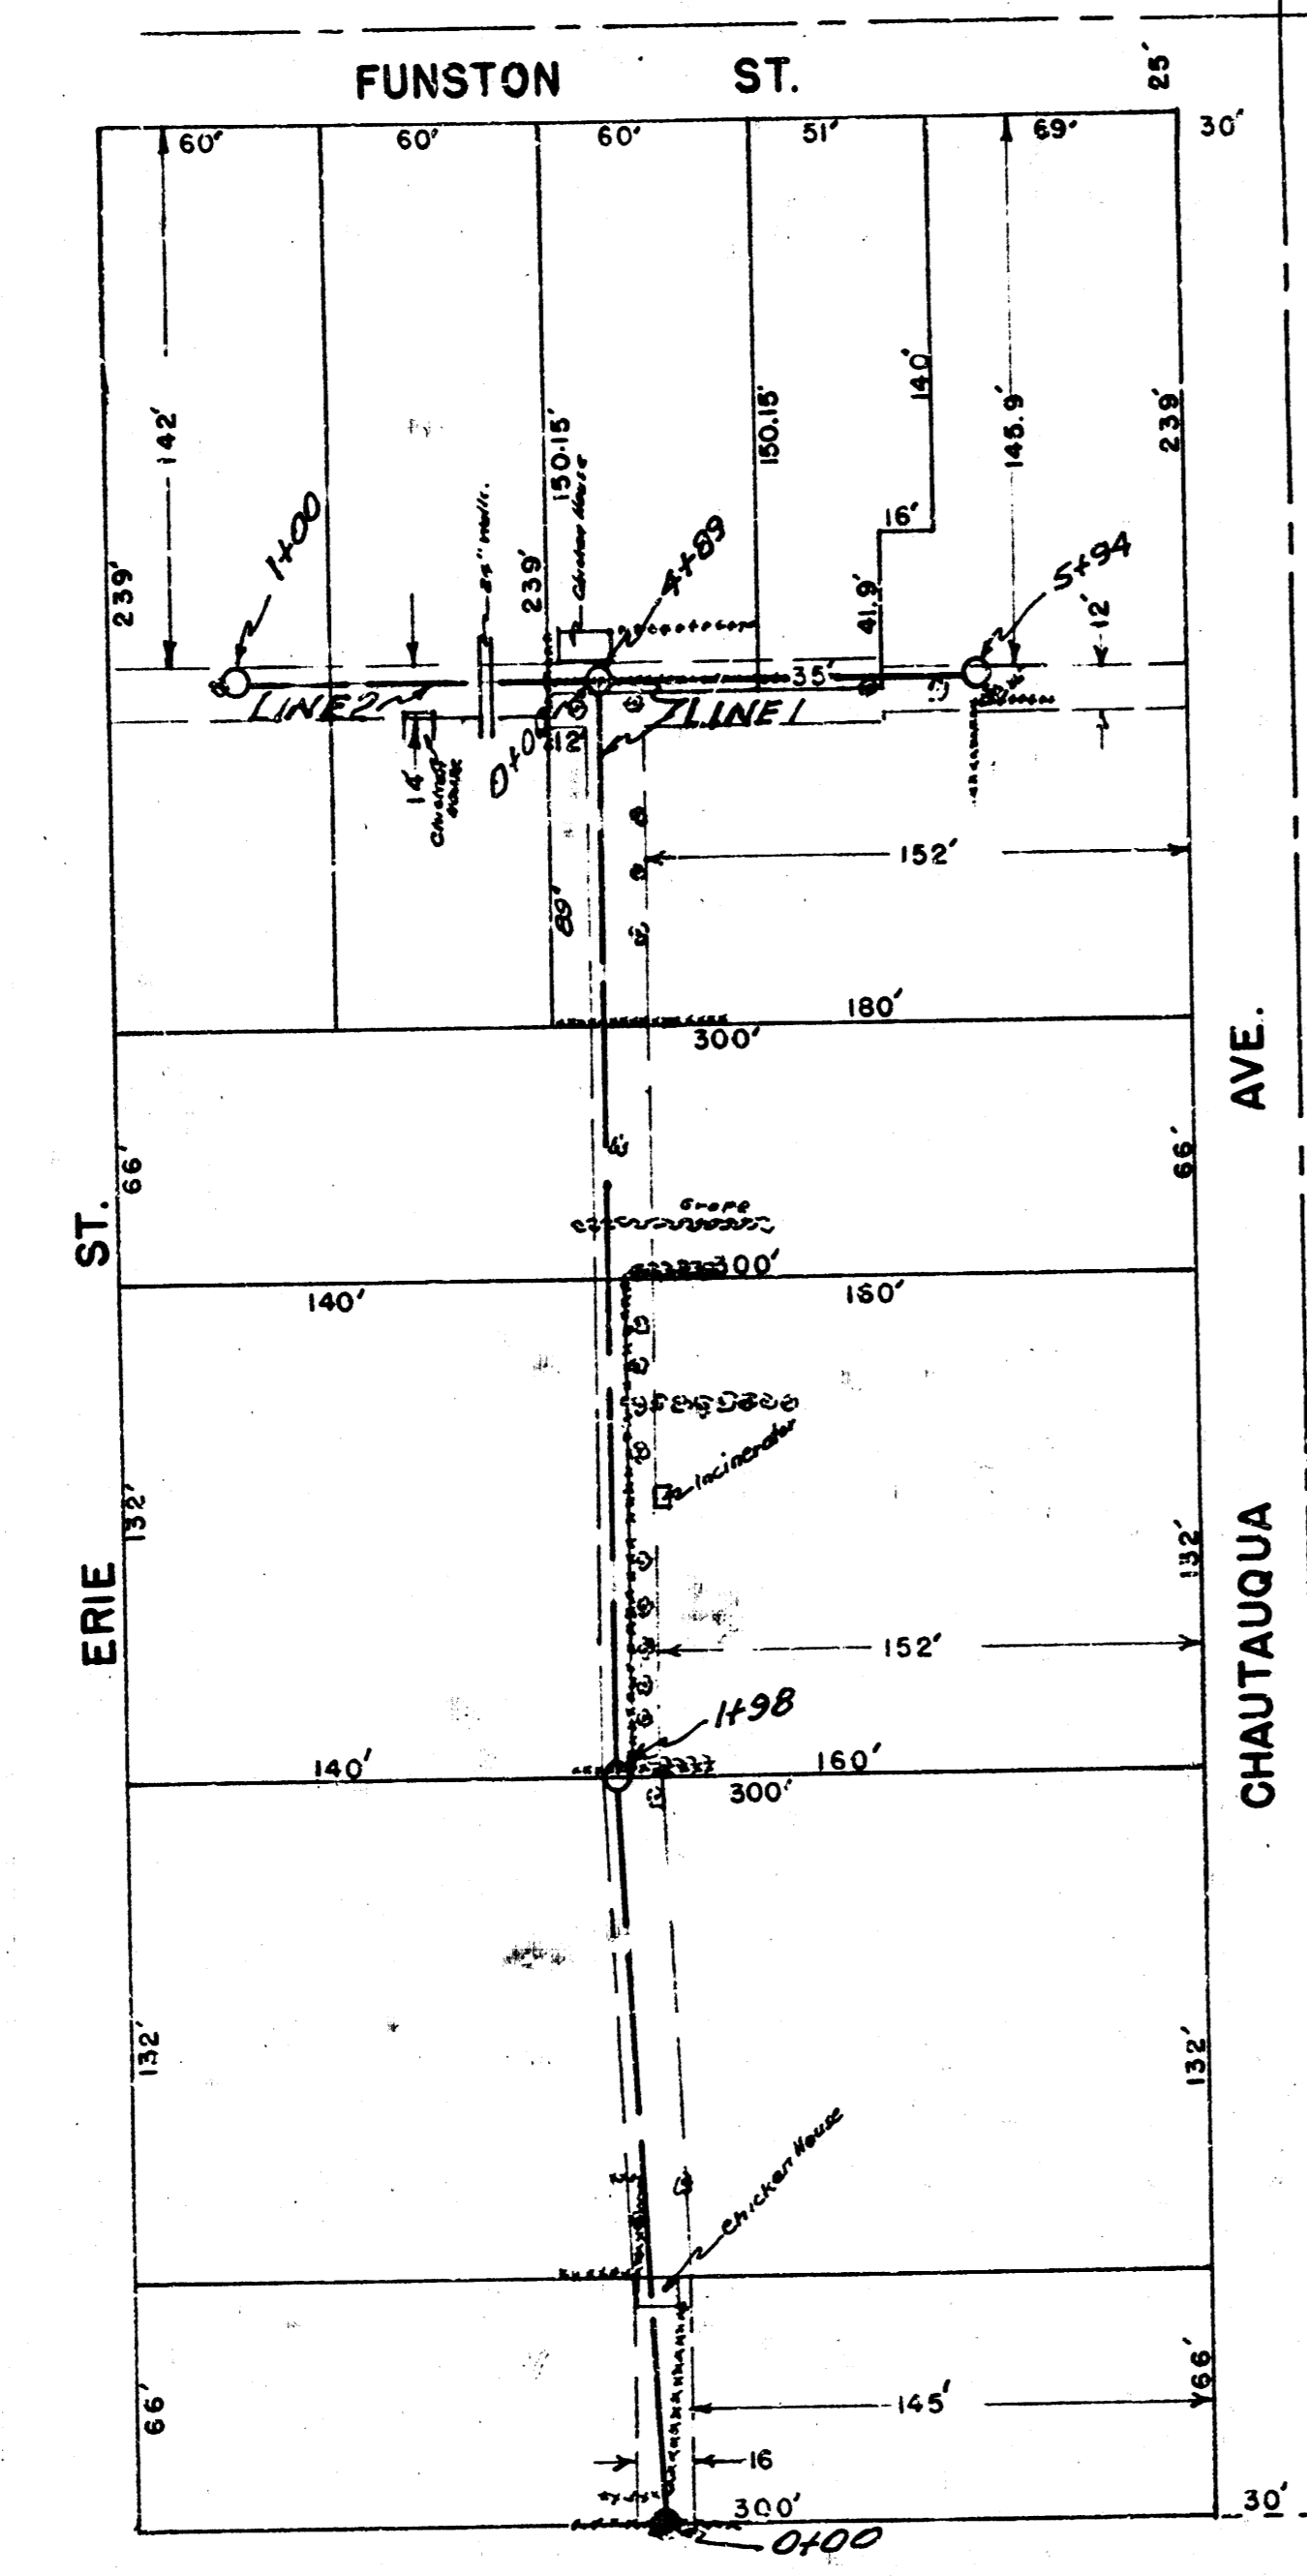

Scale 1" = 50'

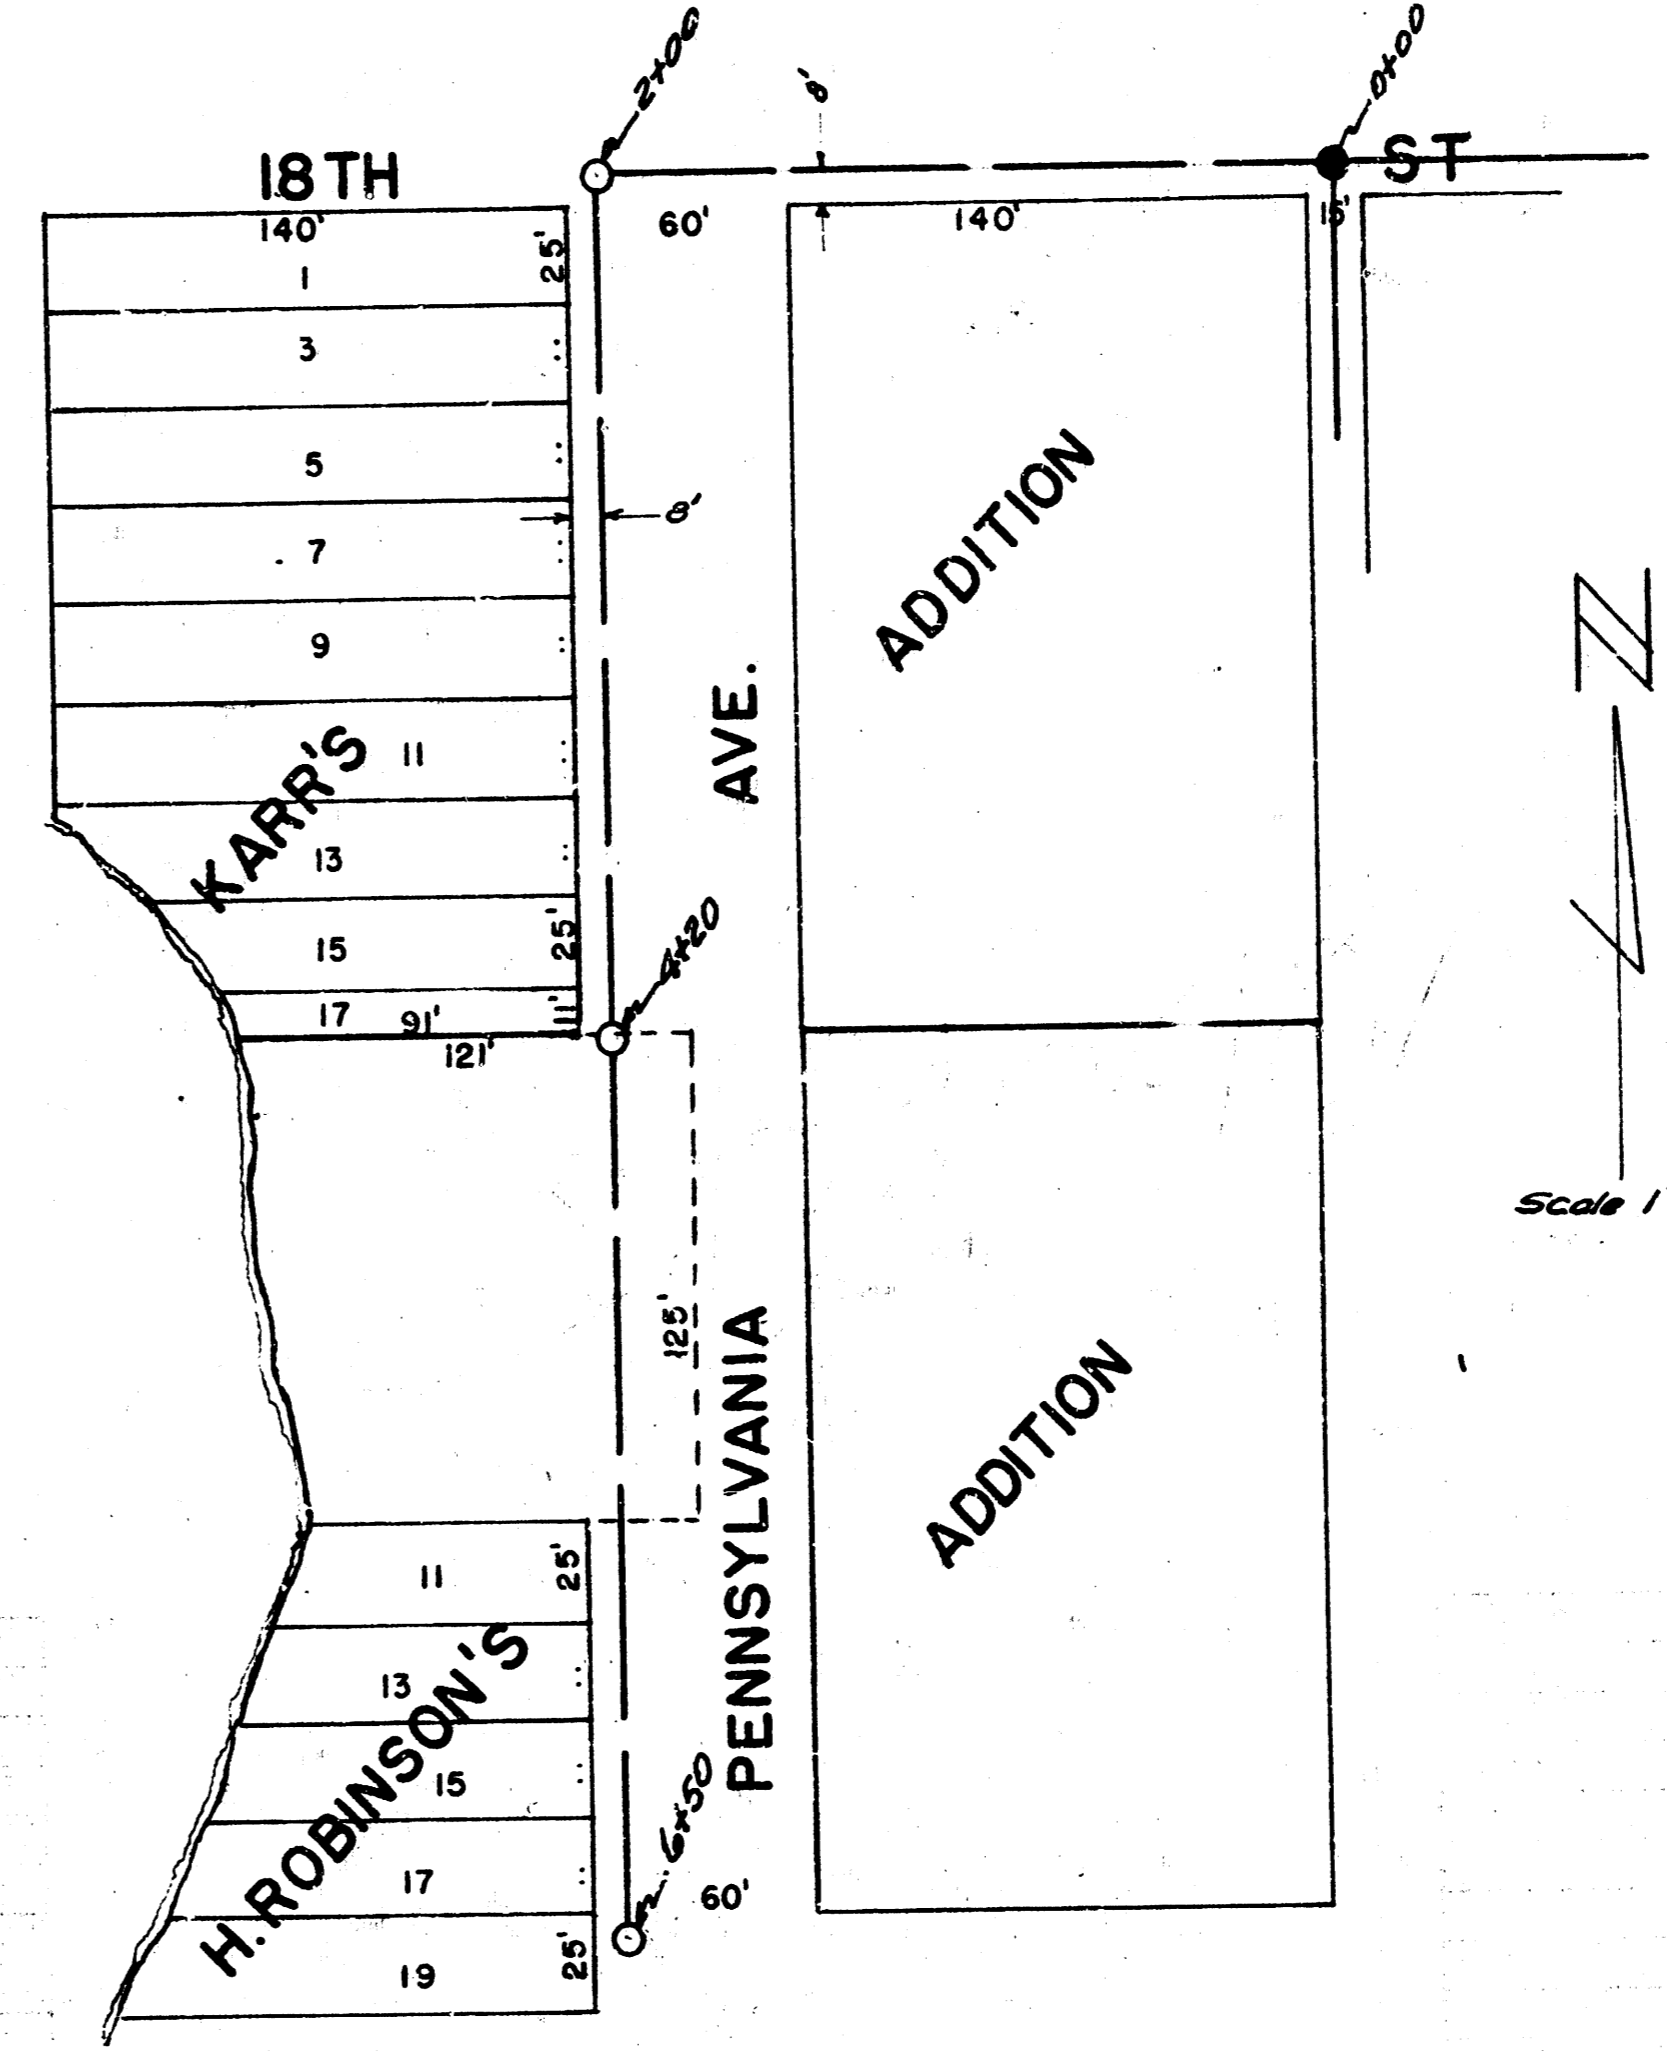



Scale 1" = 50'

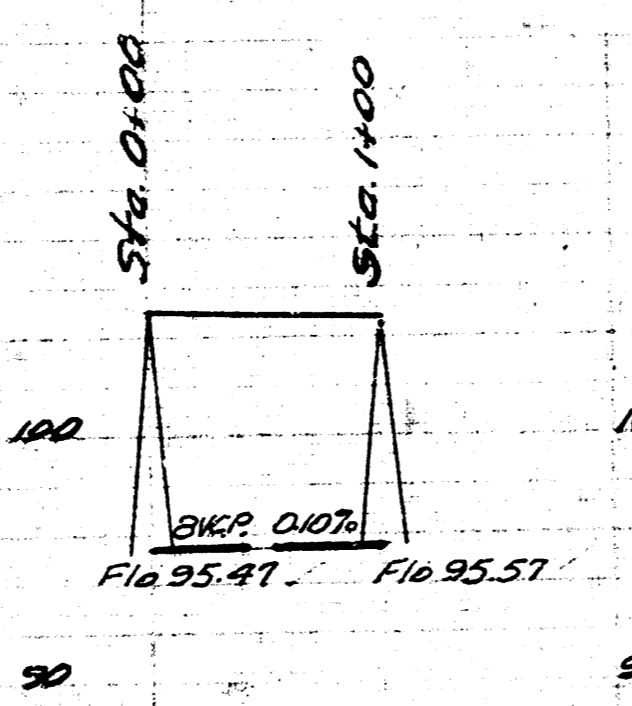

Date 7-29-52
 Drawn by L. MacLean
 Checked by B. C. N. K. R. E.

BM 100.72 Head #60 spike SW side Tel. pole #3000
 NE Corner Chautauqua & Levy

BM 124.44 1" in Ludlow Fire Hyd. NW Corner 18th & Hydraulic

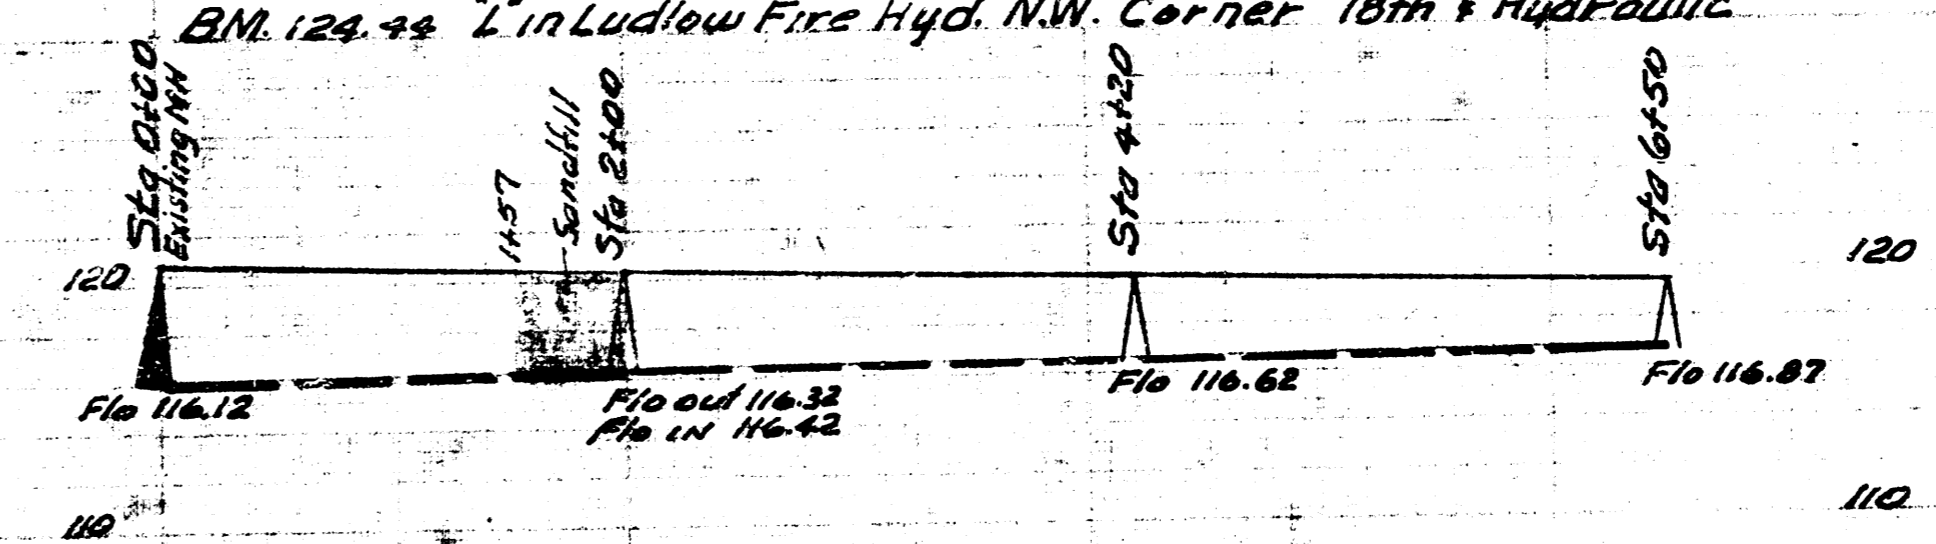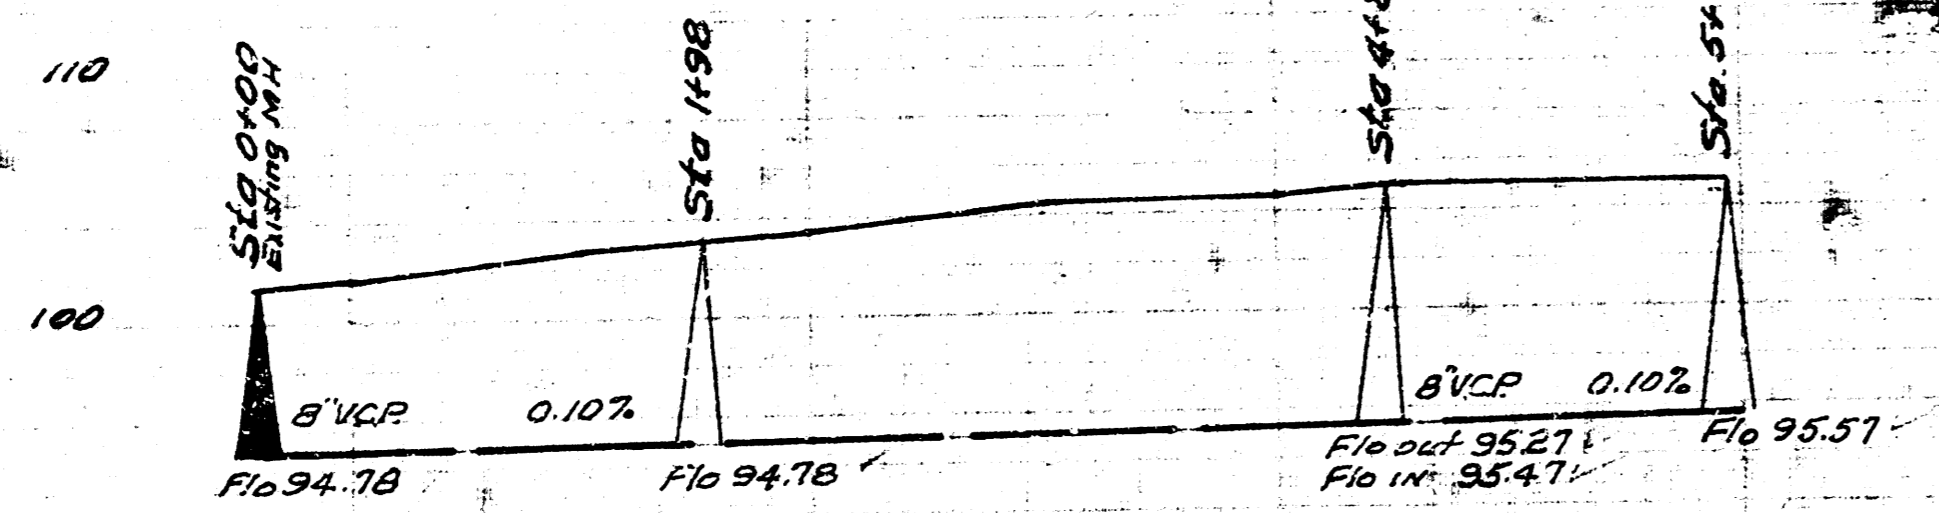

LAT 21 DC52 5512
 CITY OF WICHITA KANSAS
 LK. WHITE CITY ENGINEER
 Proj No. C-22-44

LAT 25. DIST. T. 5512
 CITY OF WICHITA KANSAS
 LK. WHITE CITY ENGINEER
 Proj No C-20-32

