



B.M. 133.48 SW. Cor. Conc. perch. House<sup>#</sup> 2324 So Terrace Dr.  
126.29 P.M. N.H. 01.00

B.M. 125.27 60' Spruce West side wood piling NW. Wing Wall  
of bridge SW Corner Bluff & Mt. Vernon.

7-29-52  
Drawn by  
L. Maginn  
Checked by  
Bentley  
No.

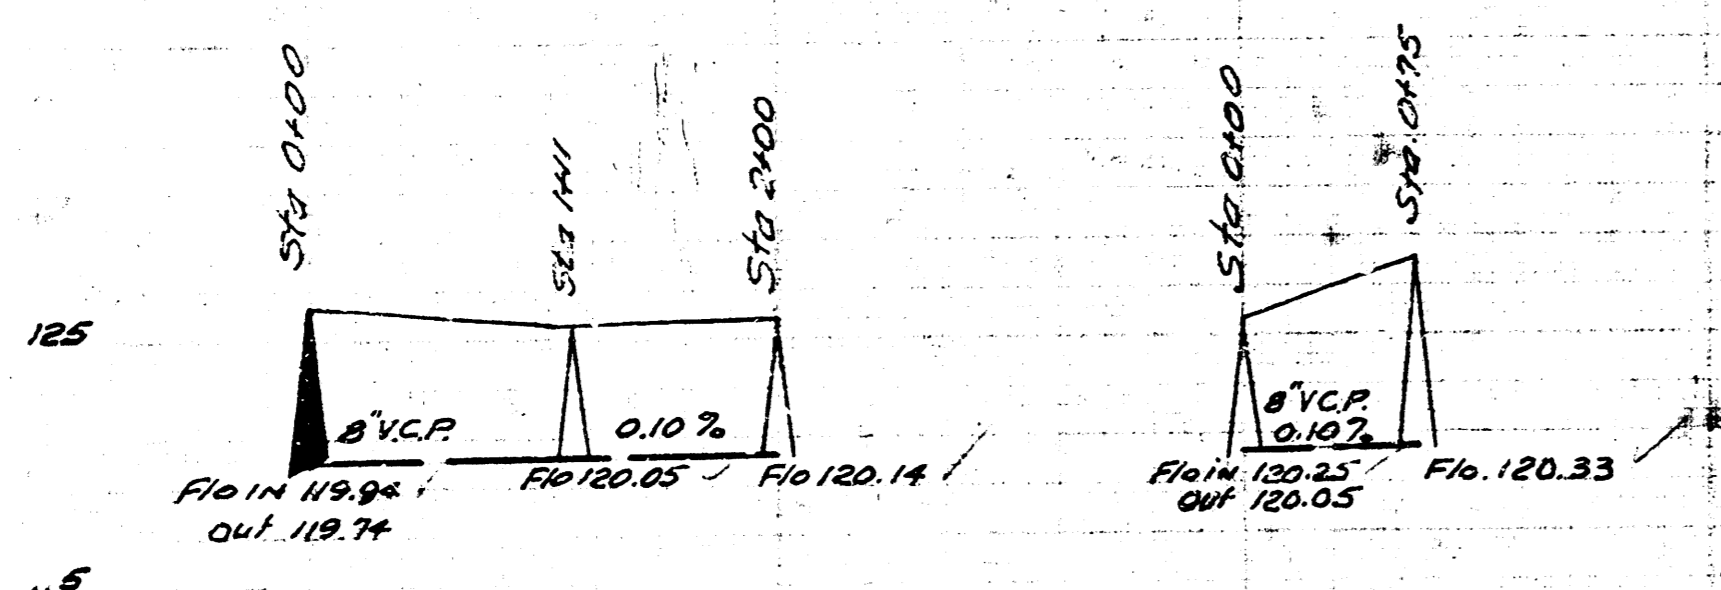

7-29-52  
Drawn by  
L. Maginn  
Checked by  
Bentley  
No.

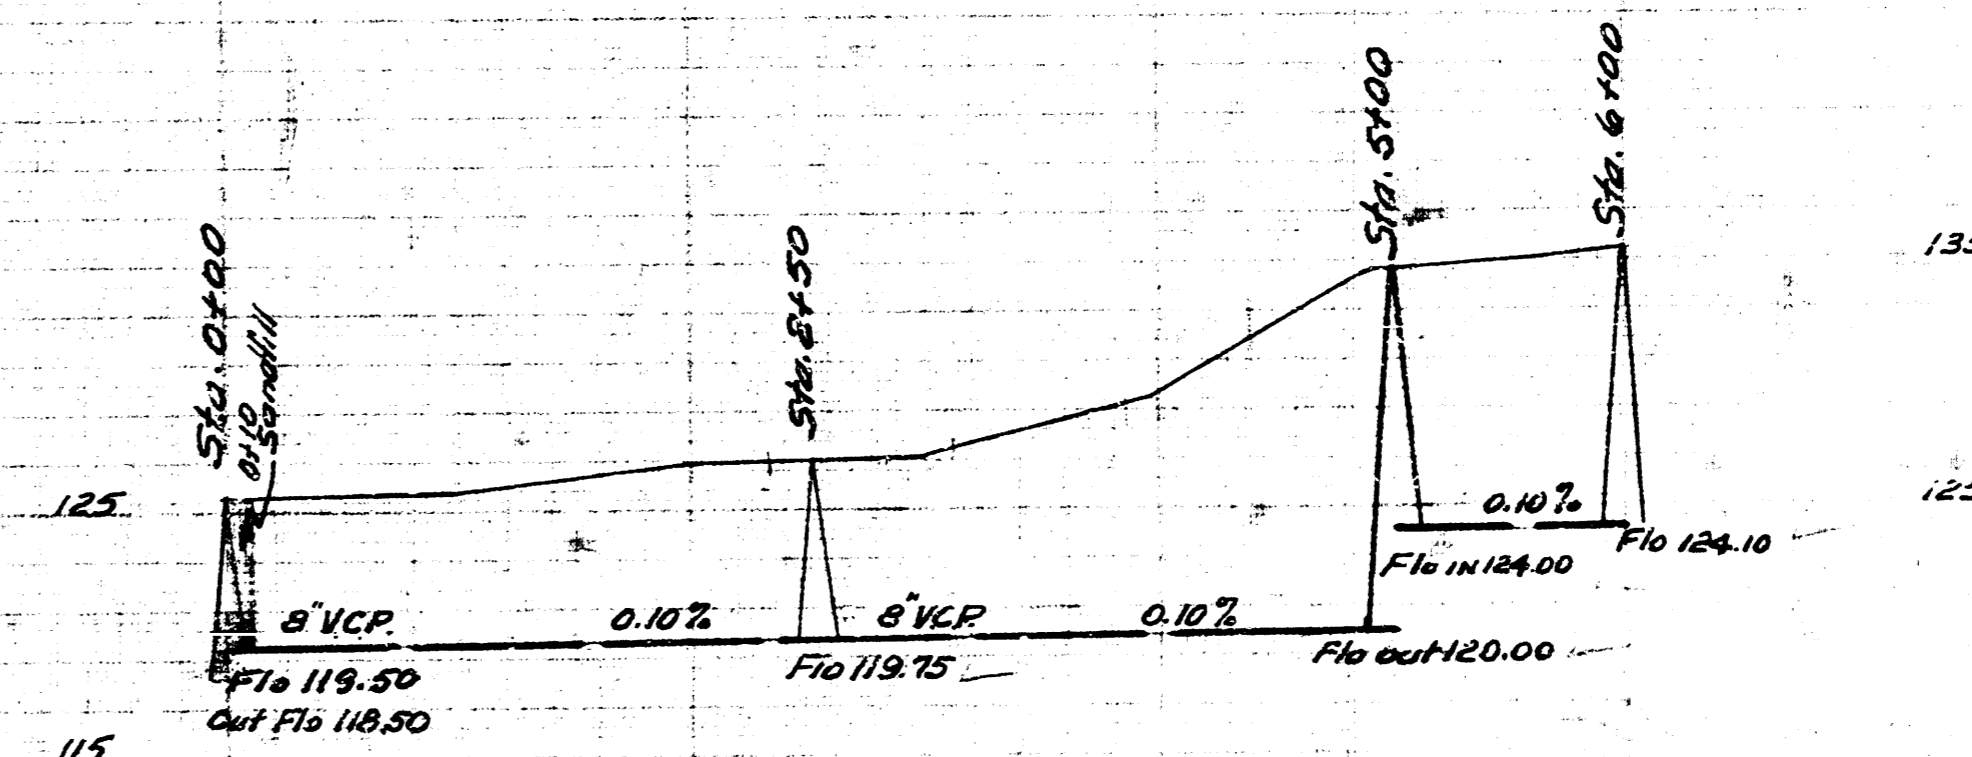

SUB. LAT. 1, SUB. 4, WIS  
CITY OF WICHITA KANSAS  
L.M. WHITE CITY ENGINEER  
Proj. C-22-66

LAT. 22 DCS #2 SS #12  
CITY OF WICHITA KANSAS  
L.M. WHITE CITY ENGINEER  
Proj. No. C-22-50