

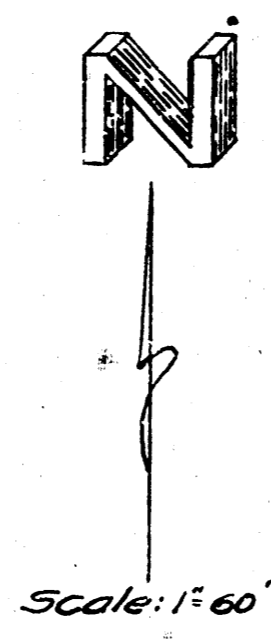
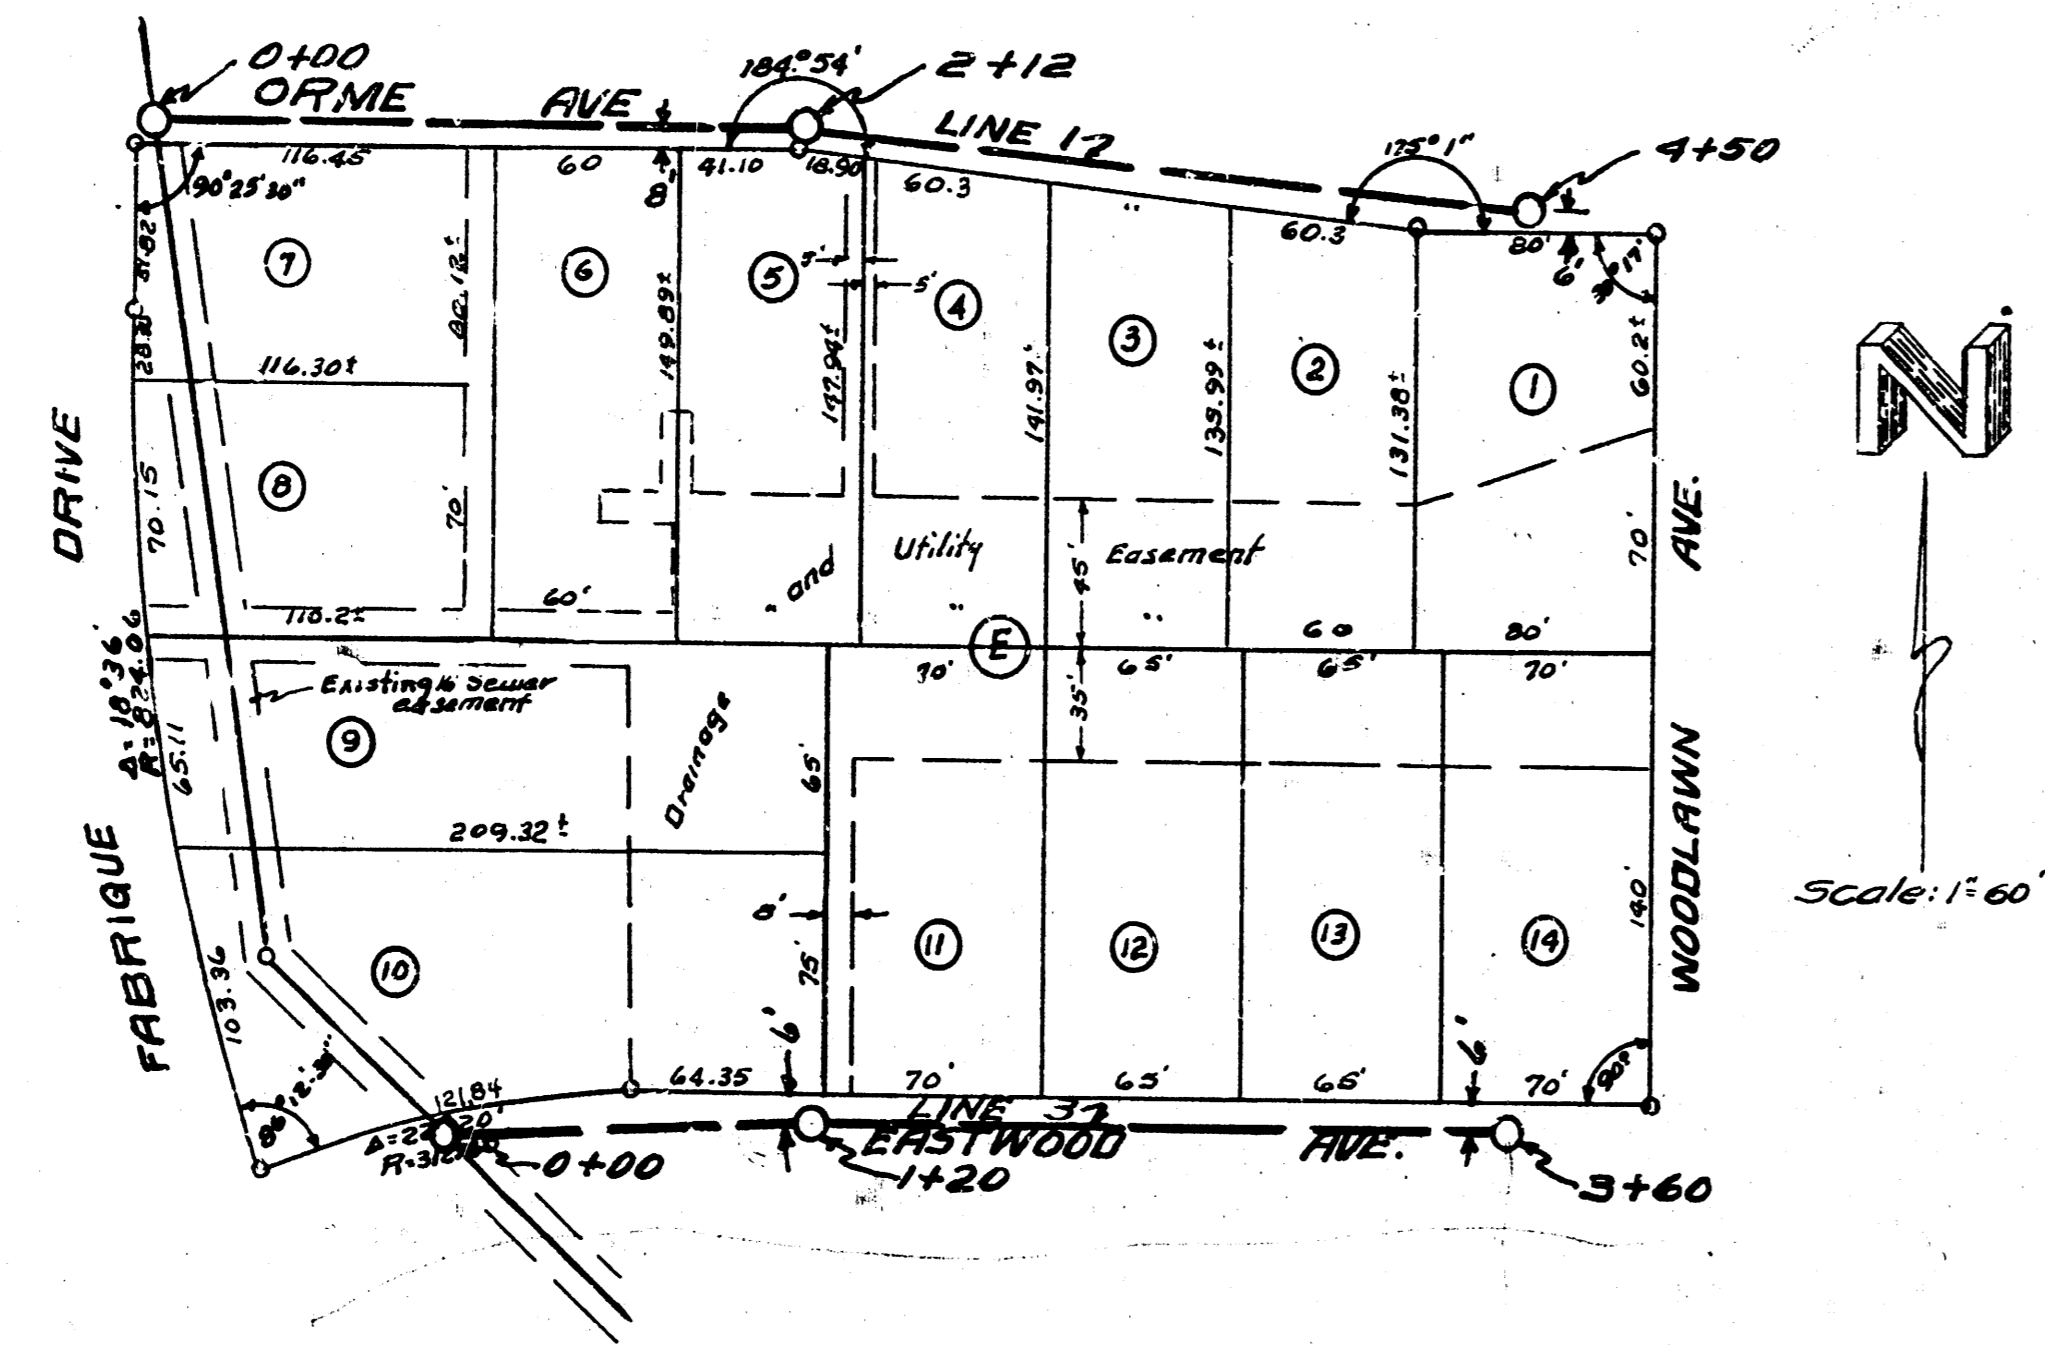



A REPLAY OF EXCEPTION IN
A.J. CHRISTMAN THIRD ADDITION
WICHITA, KANSAS

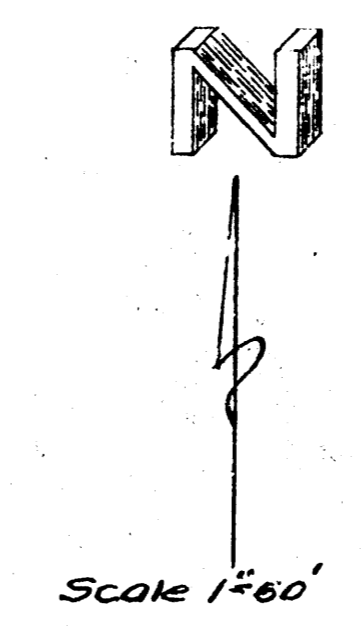

REPLAT OF LOTS 2 & 3
PATE'S ADDITION

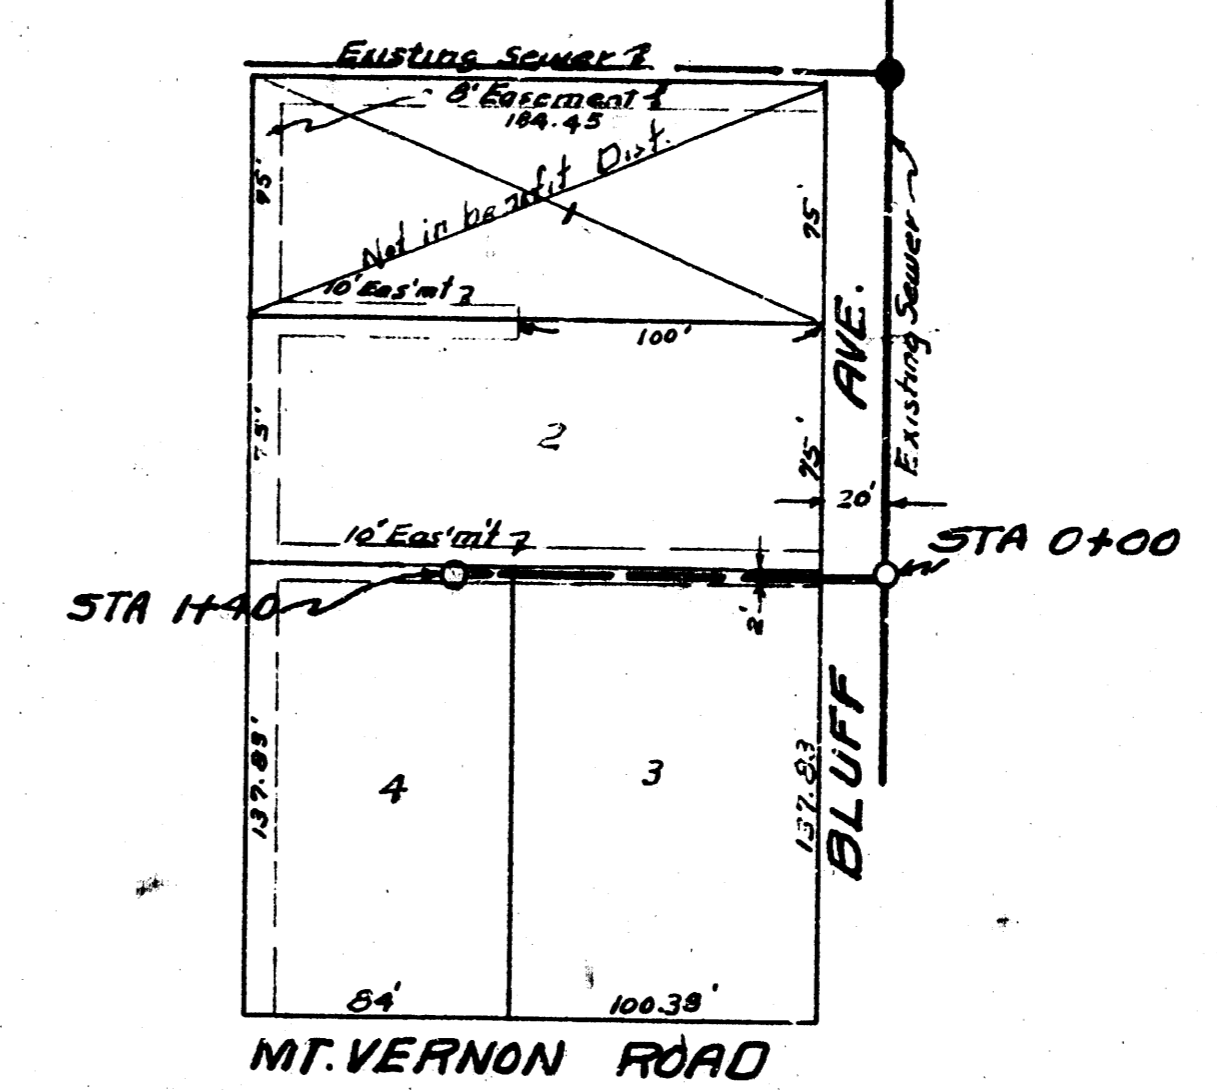


10-1-53
M. Clair
Z.L.Y.

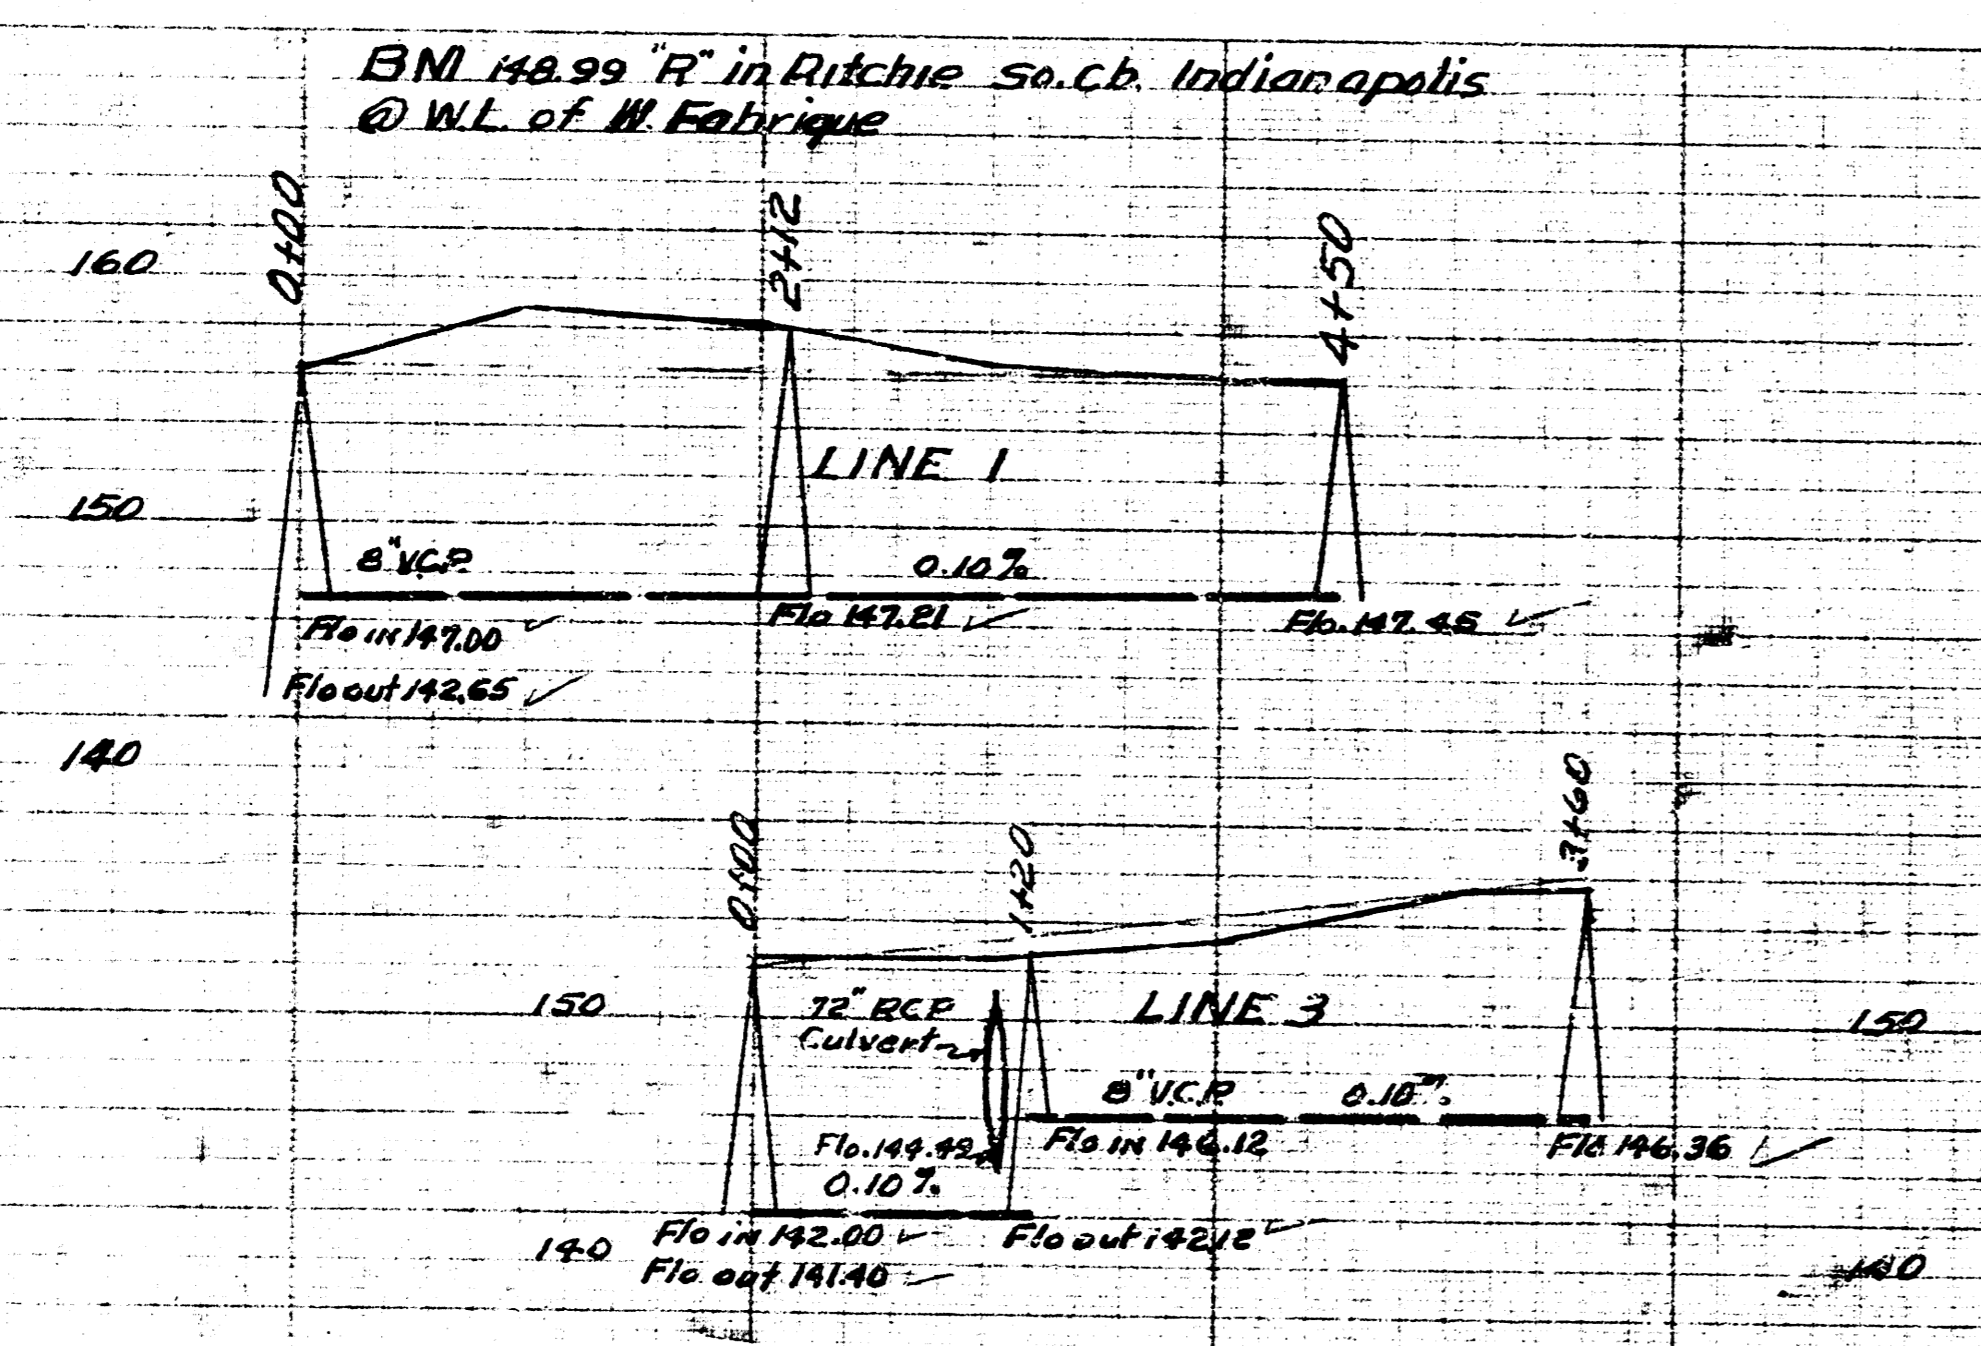

9-30-53
M. Clair
Z.L.Y.

LAT. 13 SUBMAIN 3 WLS
CITY OF WICHITA KANSAS
B.E. SMITH CITY ENGINEER
Proj. No. C-23-49

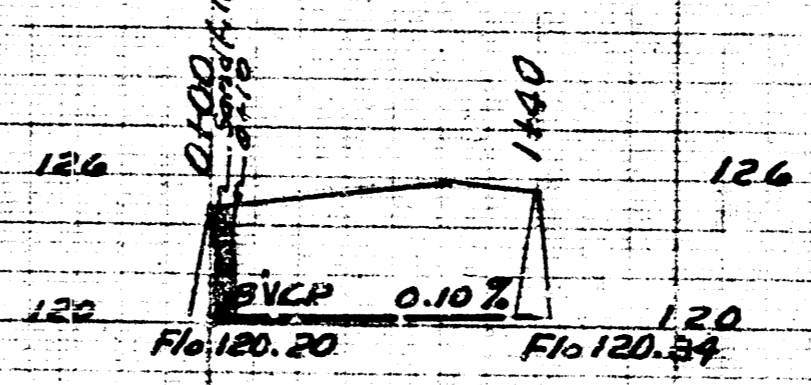

BM. 125.27 Head 60" SPIKE w.s. wood
piling. No wing wall bridge 55' SW. of
MT. VERNON & BLUFF

SUB I LAT 22 DCS, 2 SS. 12
CITY OF WICHITA KANSAS
B.E. SMITH CITY ENGINEER
Proj. No. C-23-50

