

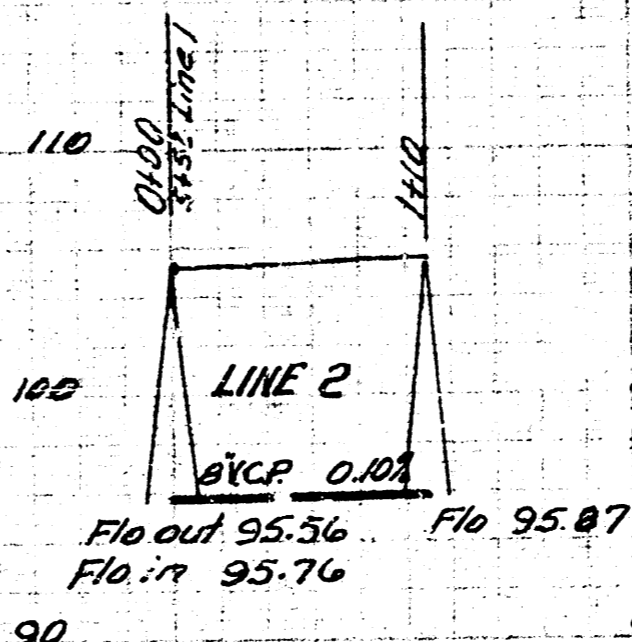
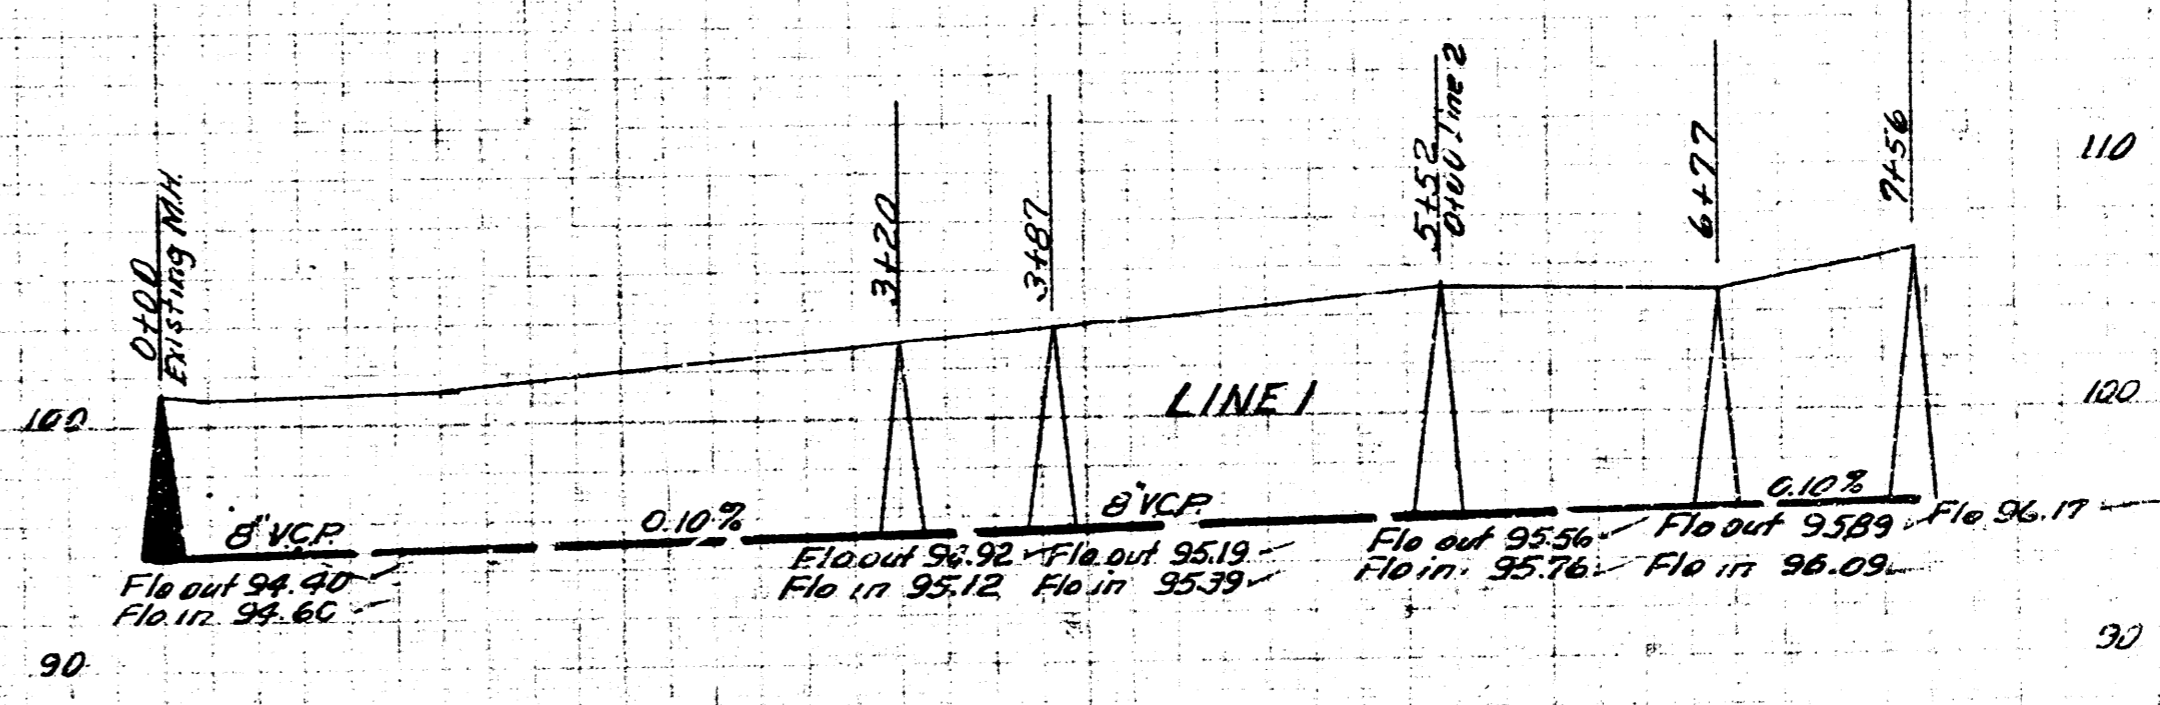


B.M. 60" Spk. SW Side Street Light Pole NW Cor. Int. 17th & Woodrow Pl. 12167

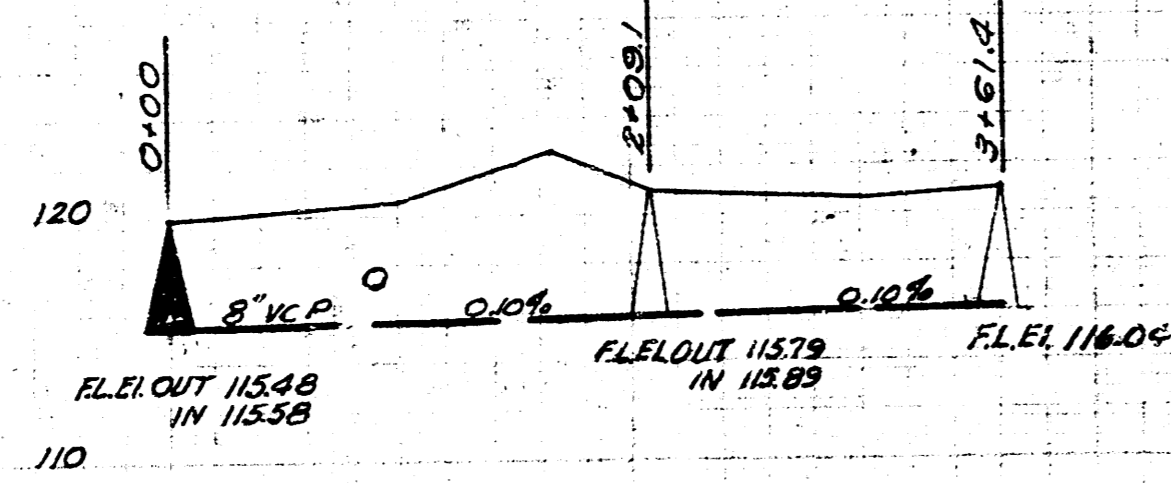

Date 7-1-52  
 Drawn by L.M.C.  
 Checked by  
 Made Book No. 411

Date 10-28-52  
 Drawn by M.C.M.  
 Checked by E.S.Y.  
 Book No.

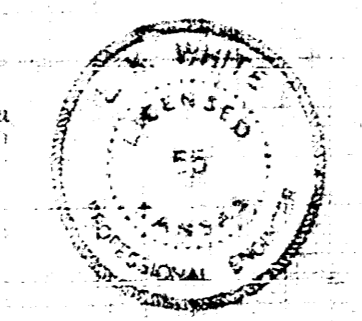

LAT. 2, DIST. R. SS 20  
 CITY OF WICHITA KANSAS  
 L.K. WHITE CITY ENGINEER  
 Proj. C-22-17

LAT. 24 DC5 2 SS 12  
 CITY OF WICHITA KANSAS  
 L.K. WHITE CITY ENGINEER  
 Proj. No. C-22-63

