




Date 2-3-53
 Drawn by McClain
 Checked by G-4

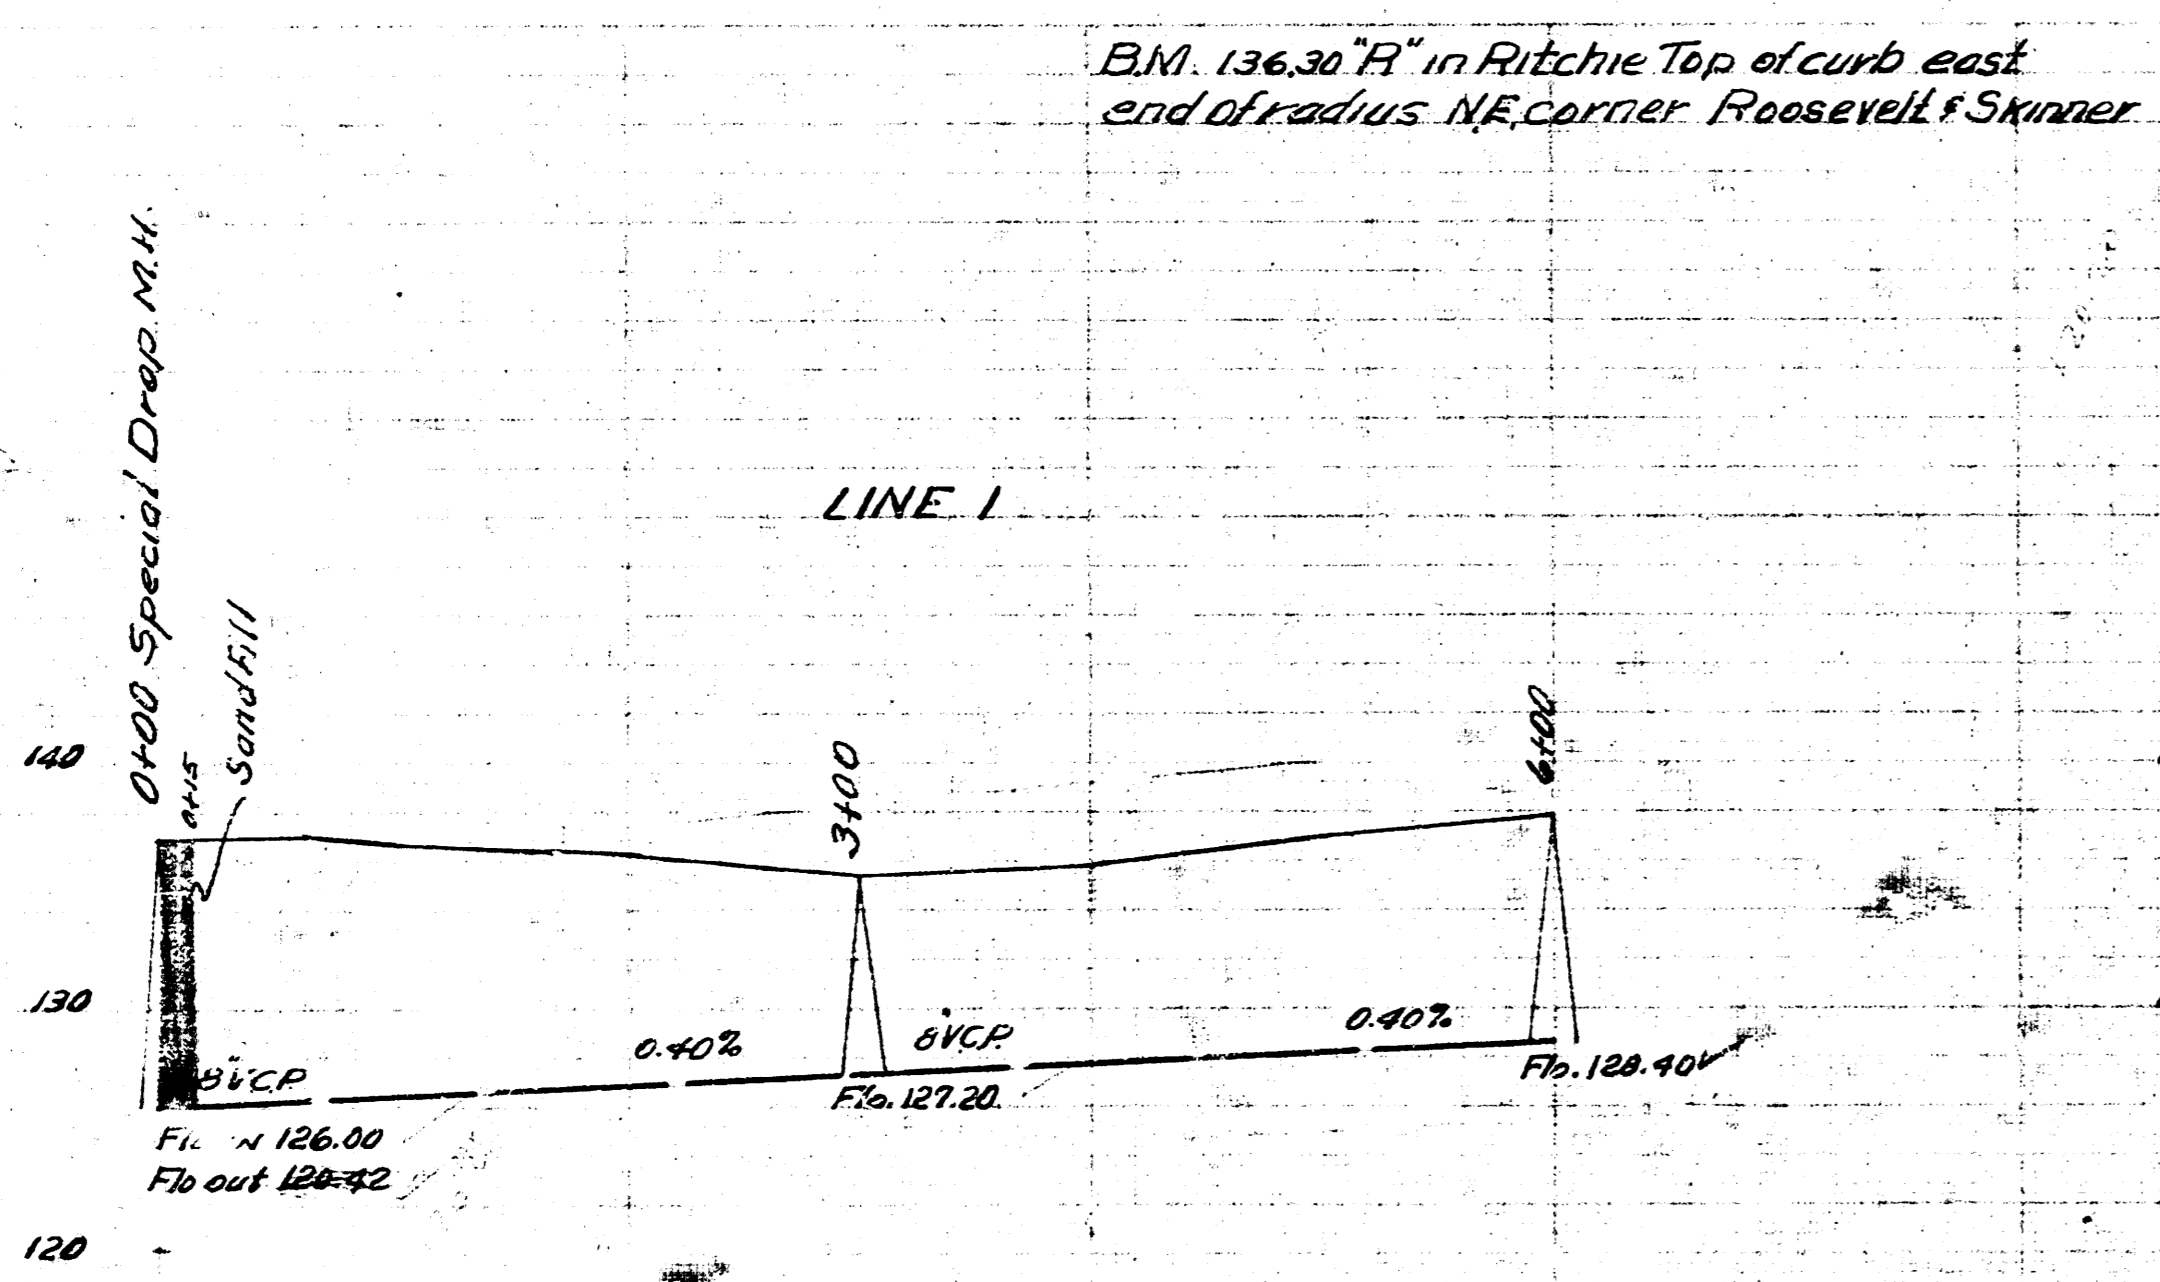

LAT. 28 DC. 2 SS 12
 CITY OF WICHITA KANSAS
 BESMITH CITY ENGINEER
 Proj. No. C 22-96

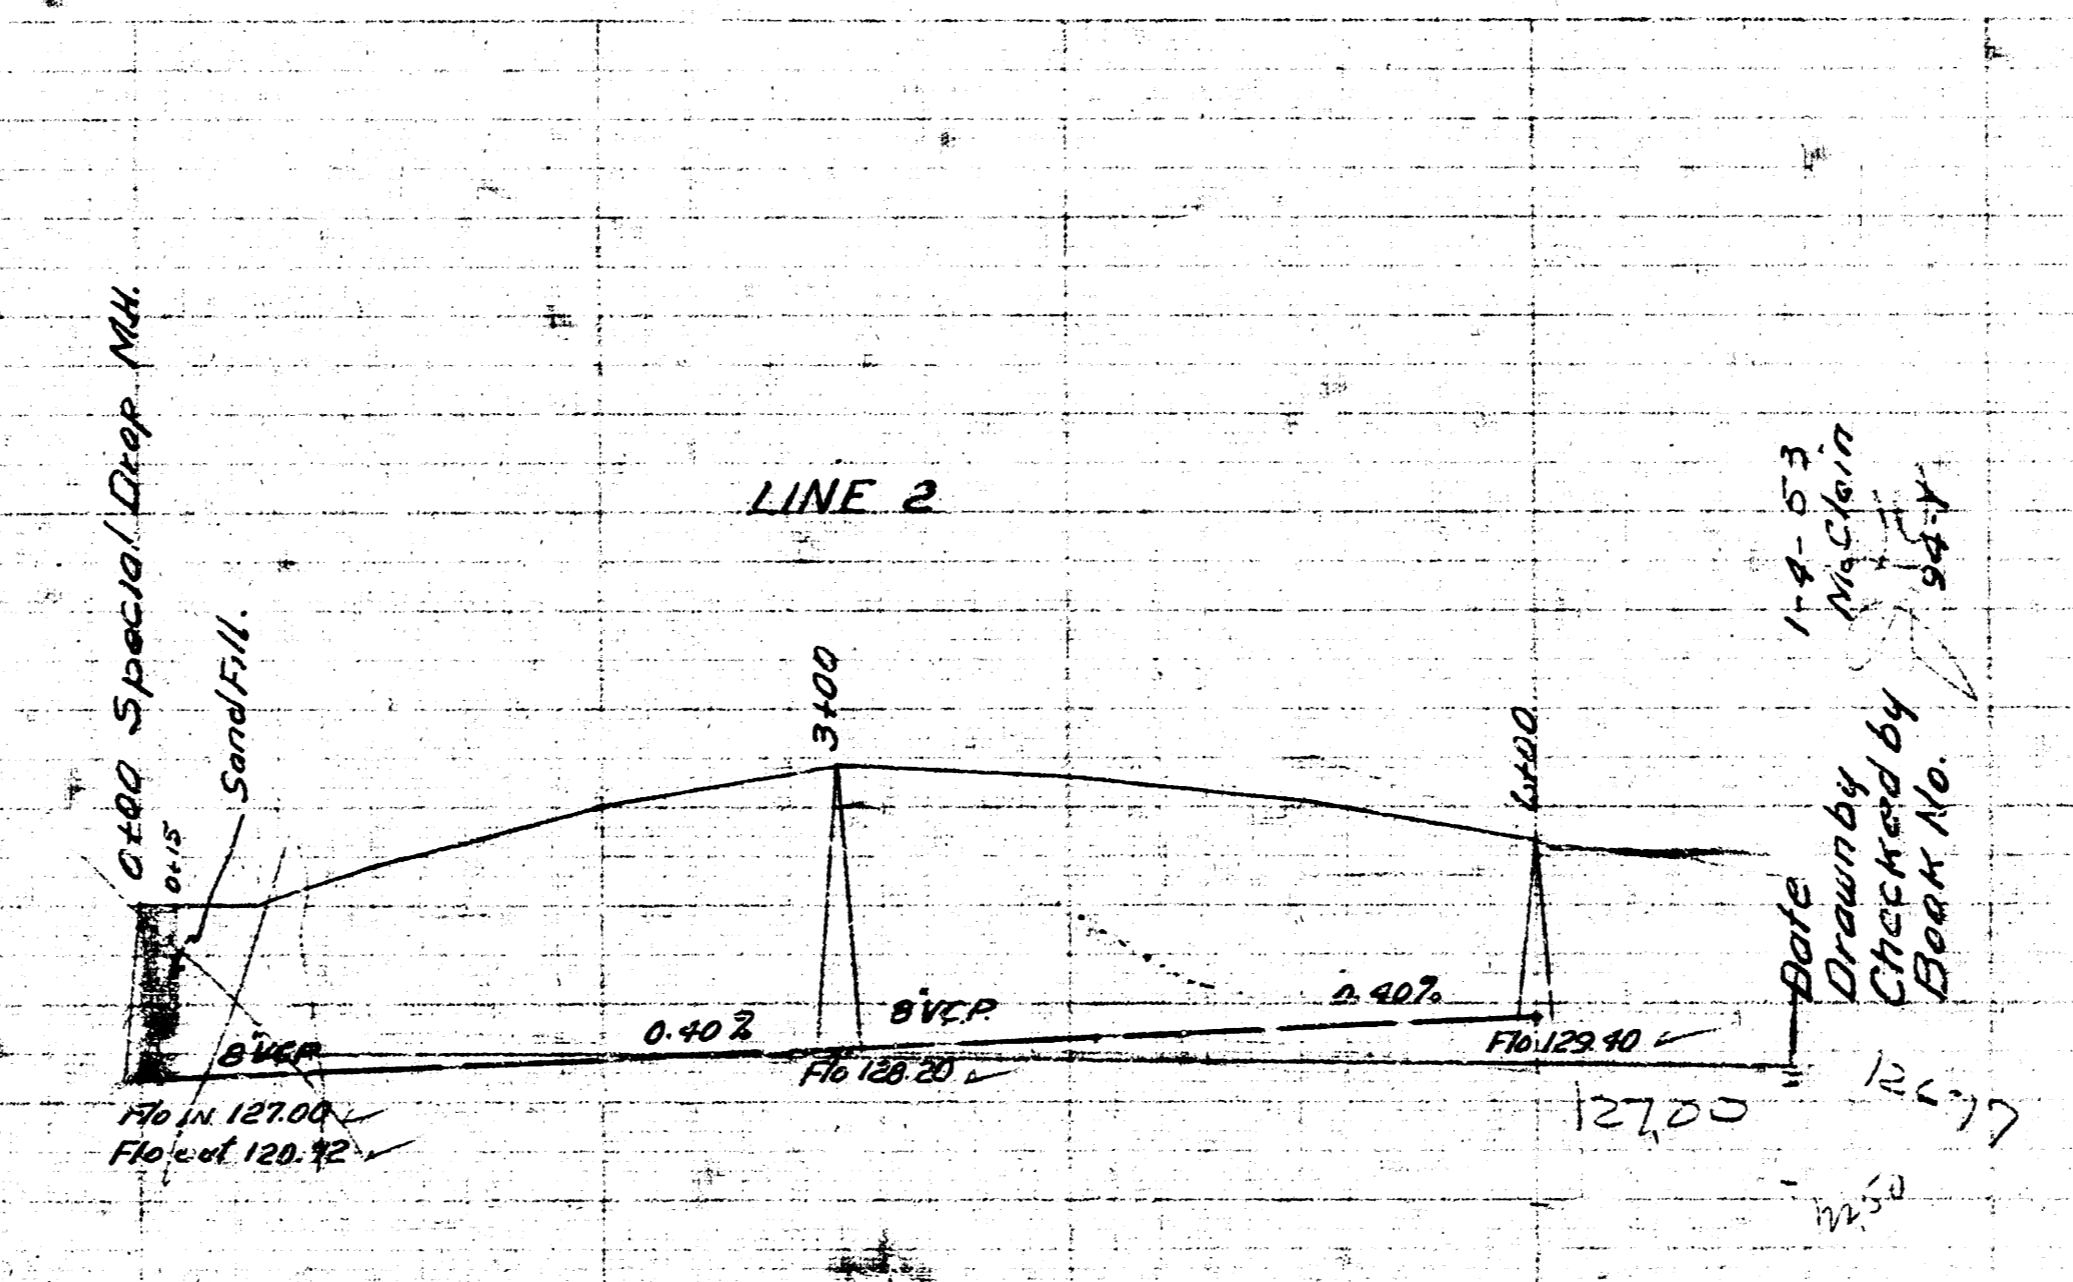

Date 1-4-53
 Drawn by McClain
 Checked by G-4

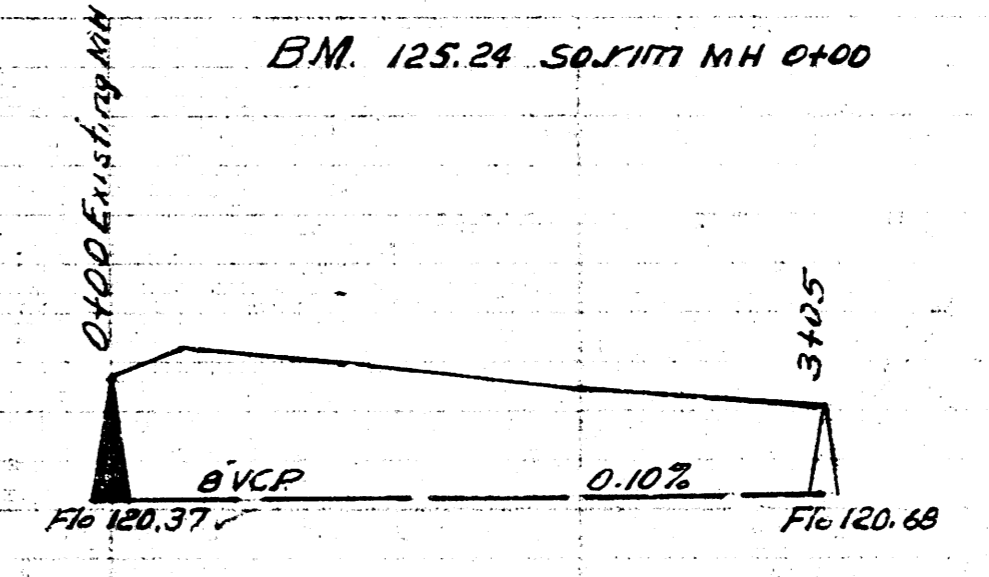

LAT. 2, DIST. T SS 20
 CITY OF WICHITA KANSAS
 BESMITH CITY ENGINEER
 Proj. No. C 23-1

