

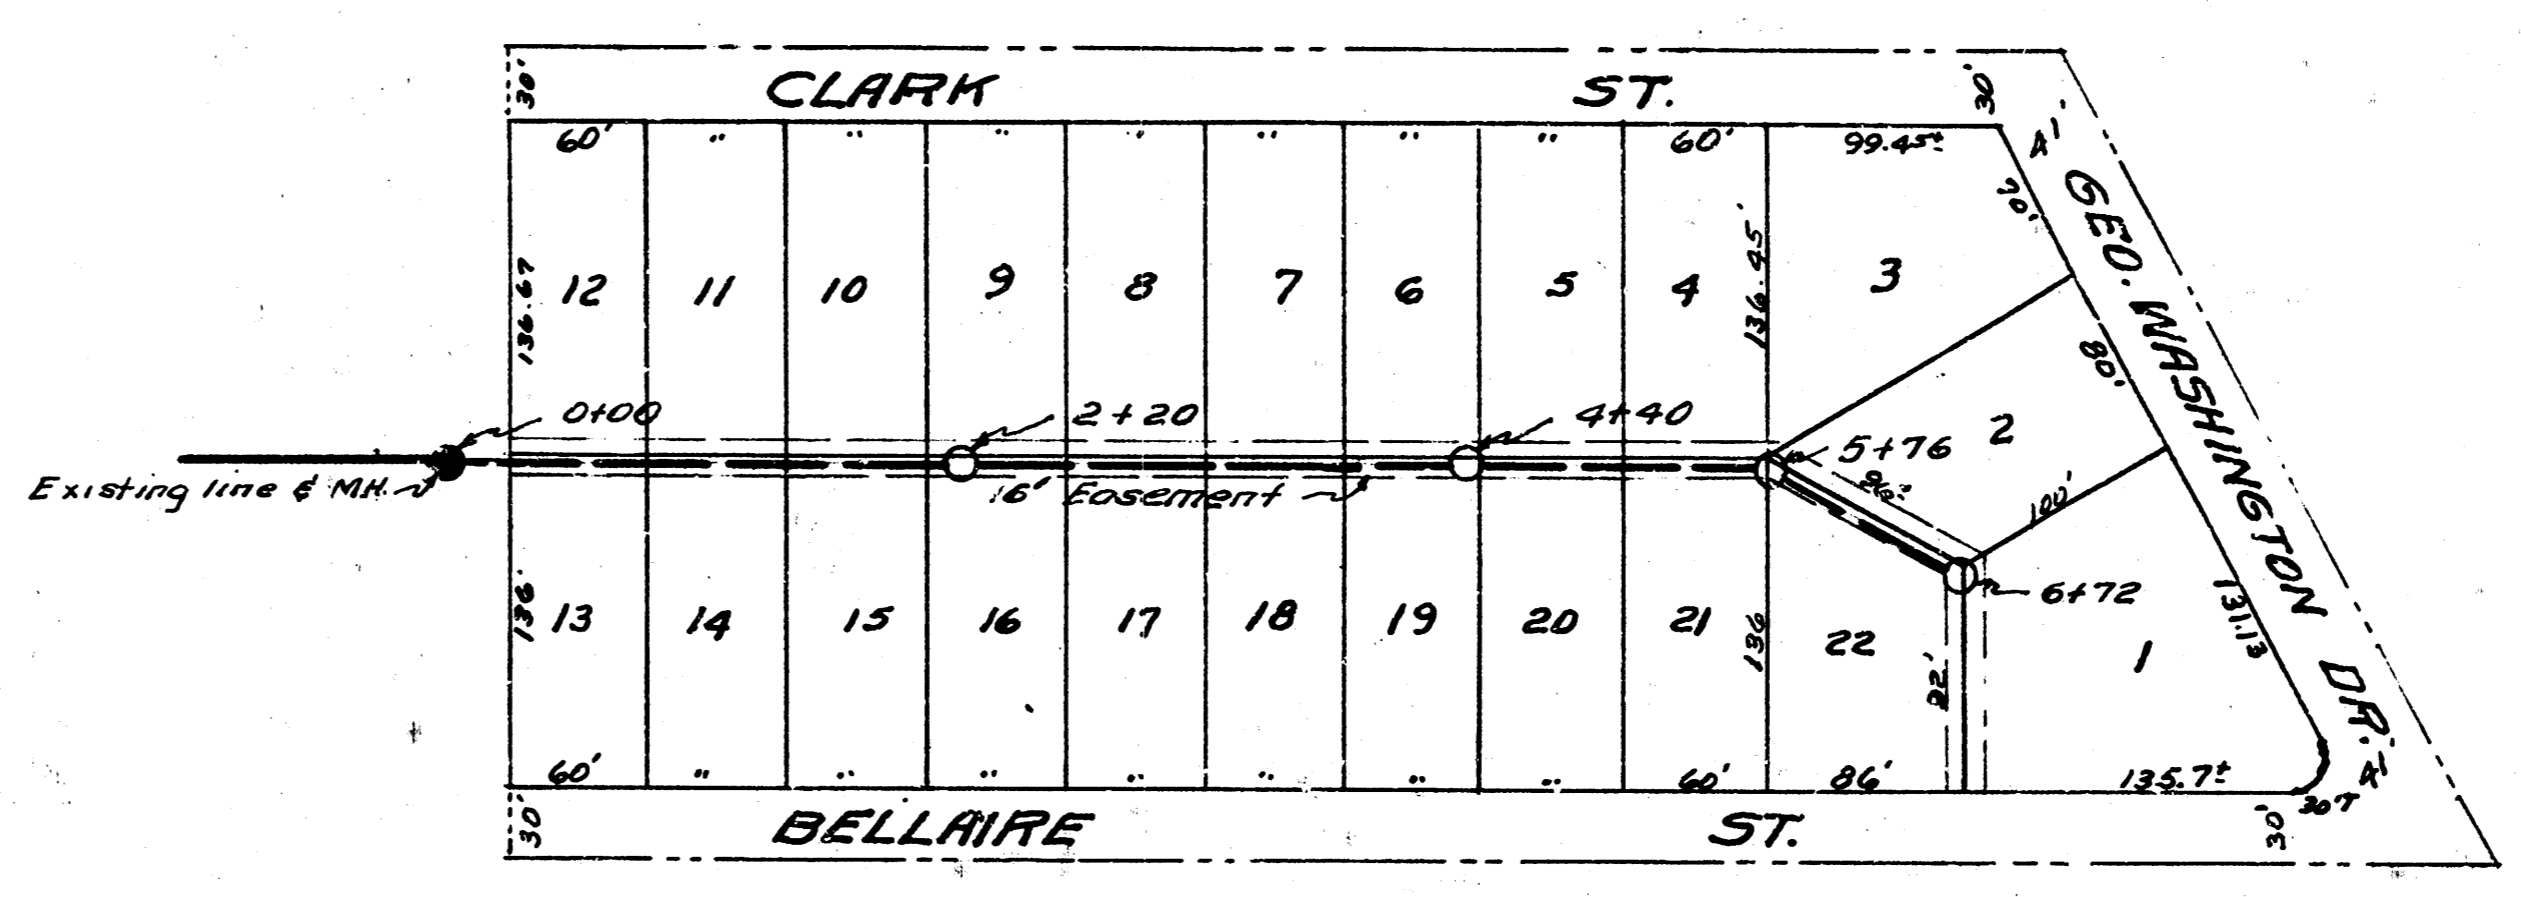



DON DINNING 2ND ADDITION

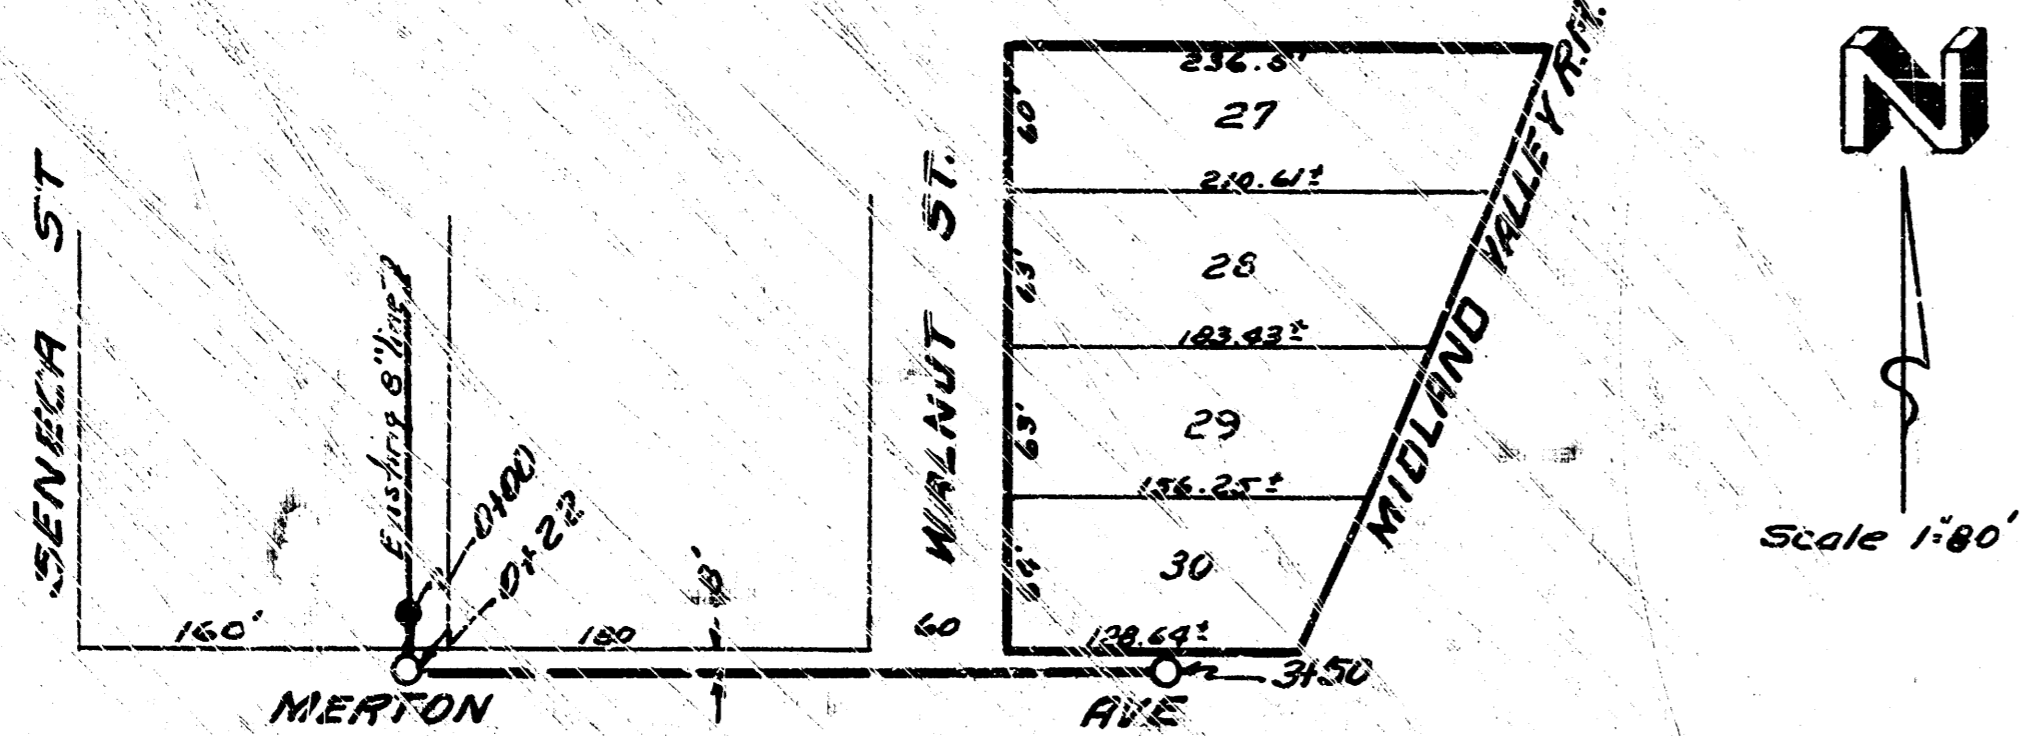


Date 8-20-53  
 Drawn by McClain  
 Checked by 48-Y

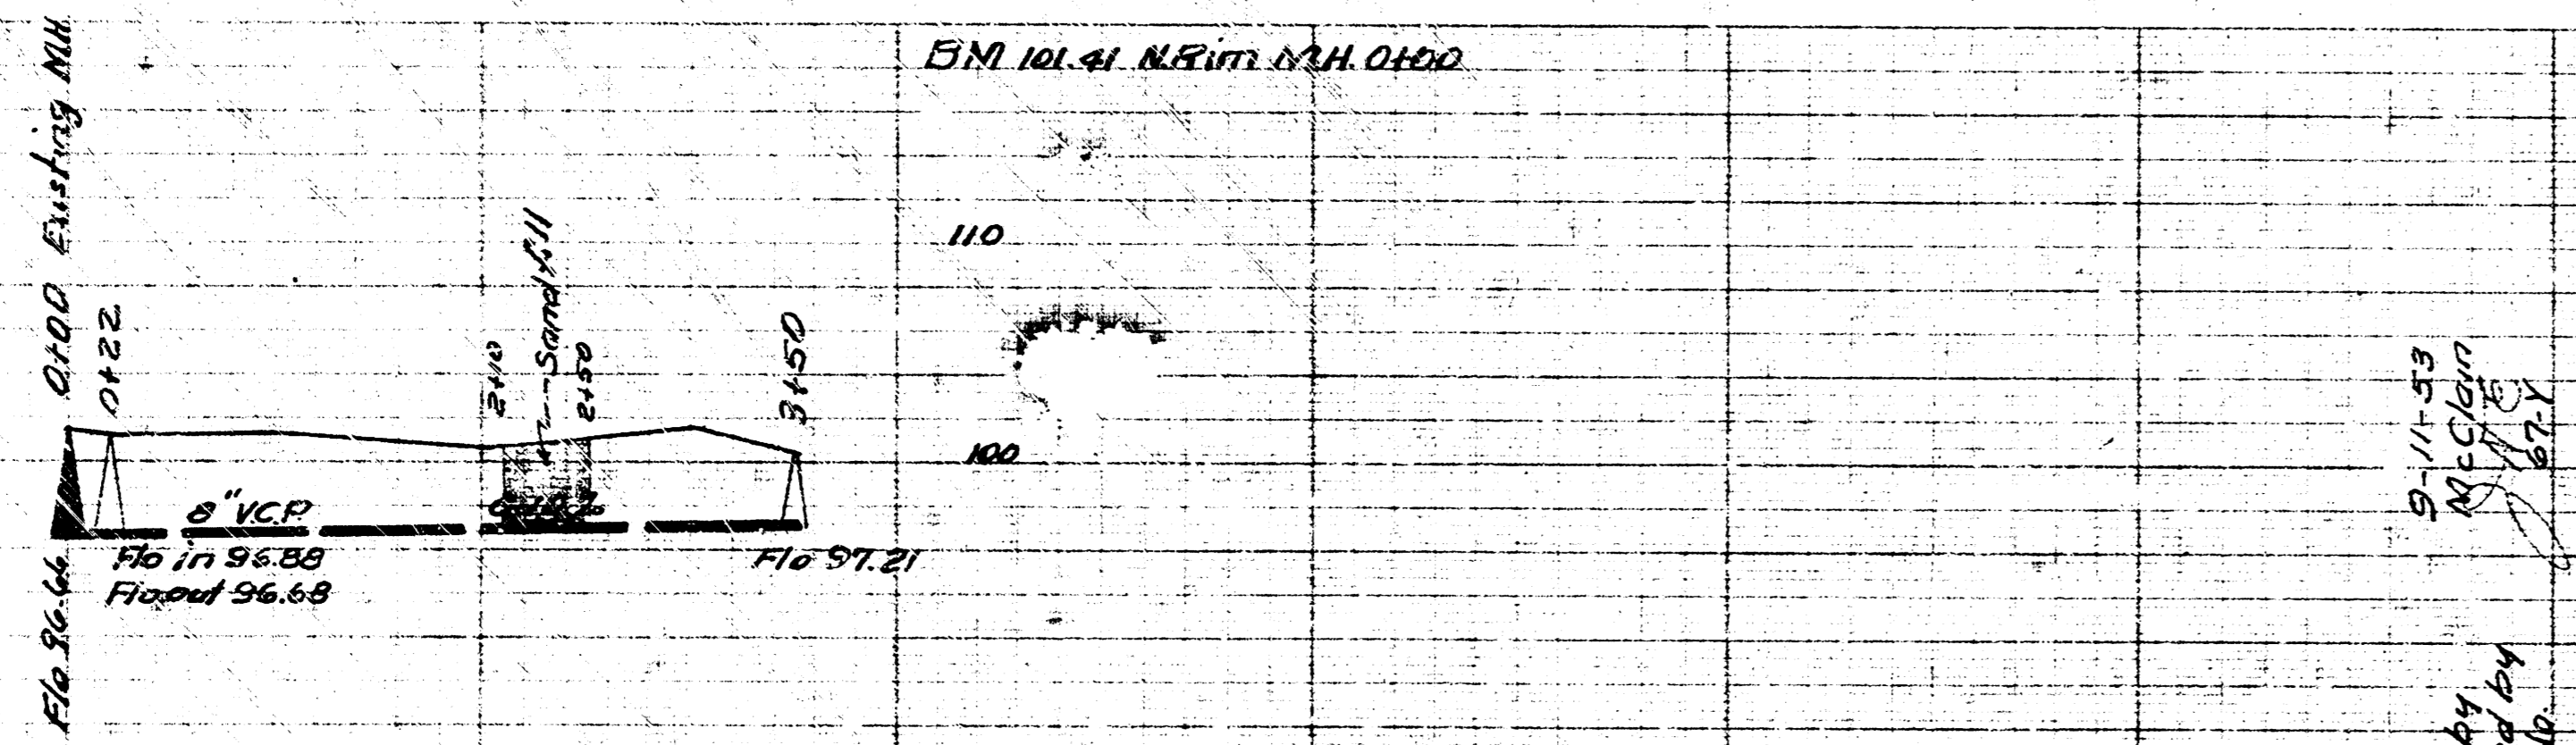

Date 9-11-53  
 Drawn by McClain  
 Checked by 48-Y

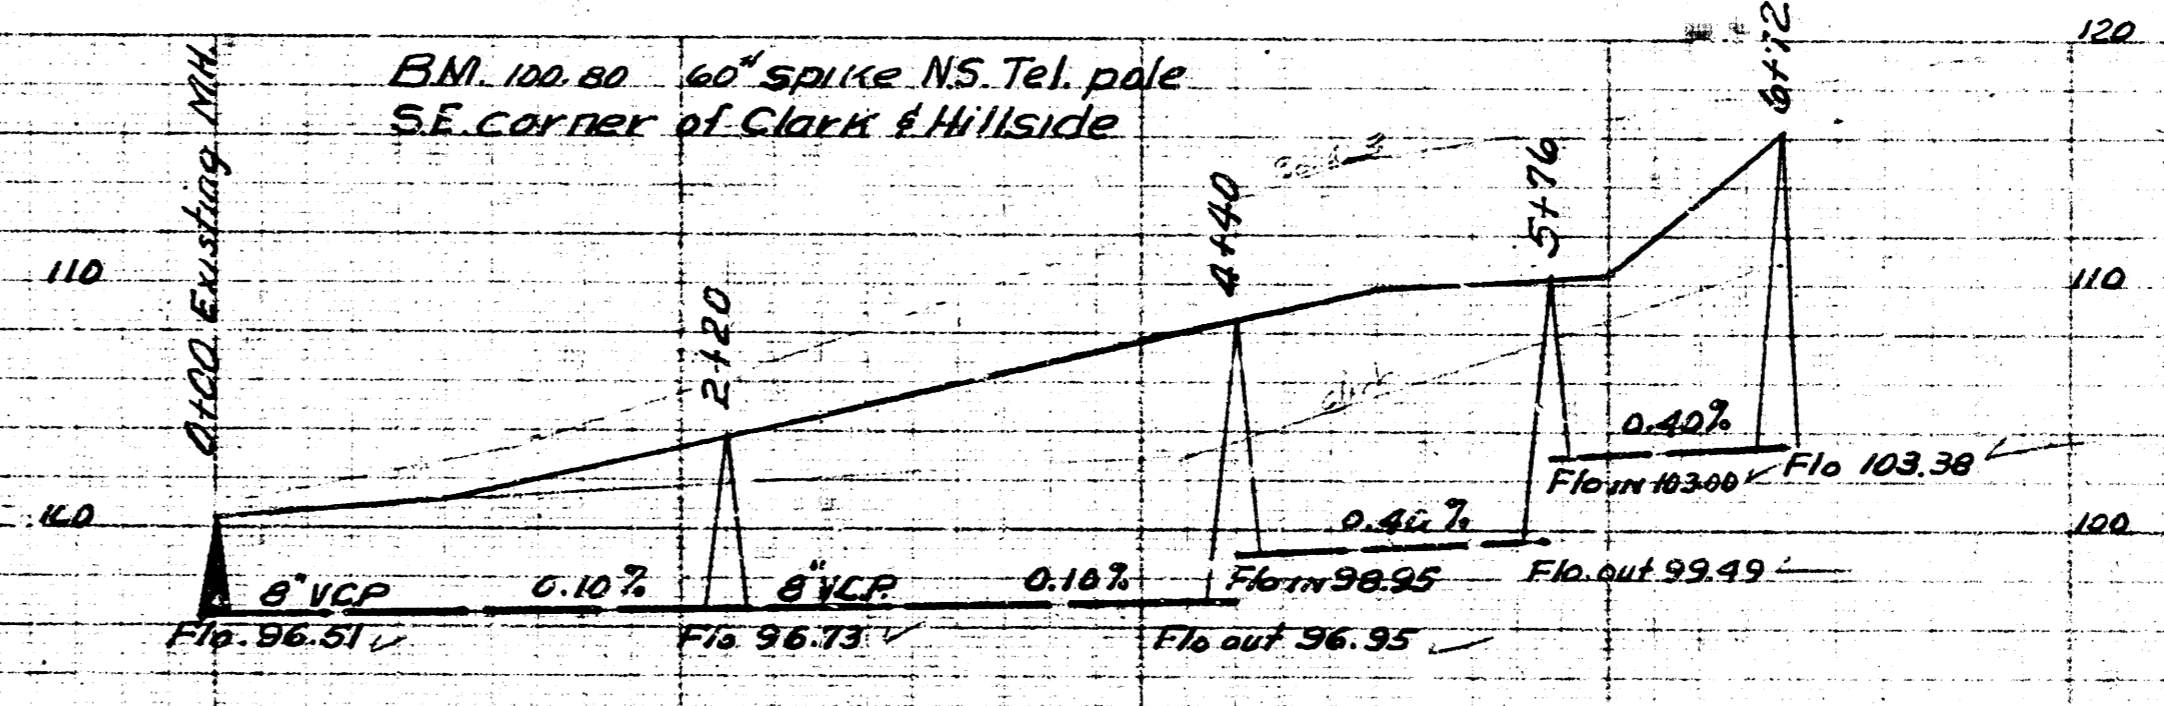

LAT. 4. DIST. E. 55. 21  
 CITY OF WICHITA KANSAS.  
 B.E. SMITH, CITY ENGINEER  
 Proj. No. C-23-40

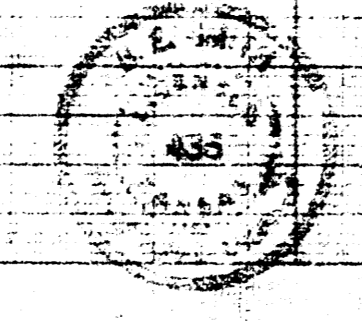

LAT. 34 DCS. 2 55. 12  
 CITY OF WICHITA KANSAS  
 B.E. SMITH, CITY ENGINEER  
 Proj. No. C-23-41

