



Survey by - Eichen
 Plans by - Perry
 Checked by -

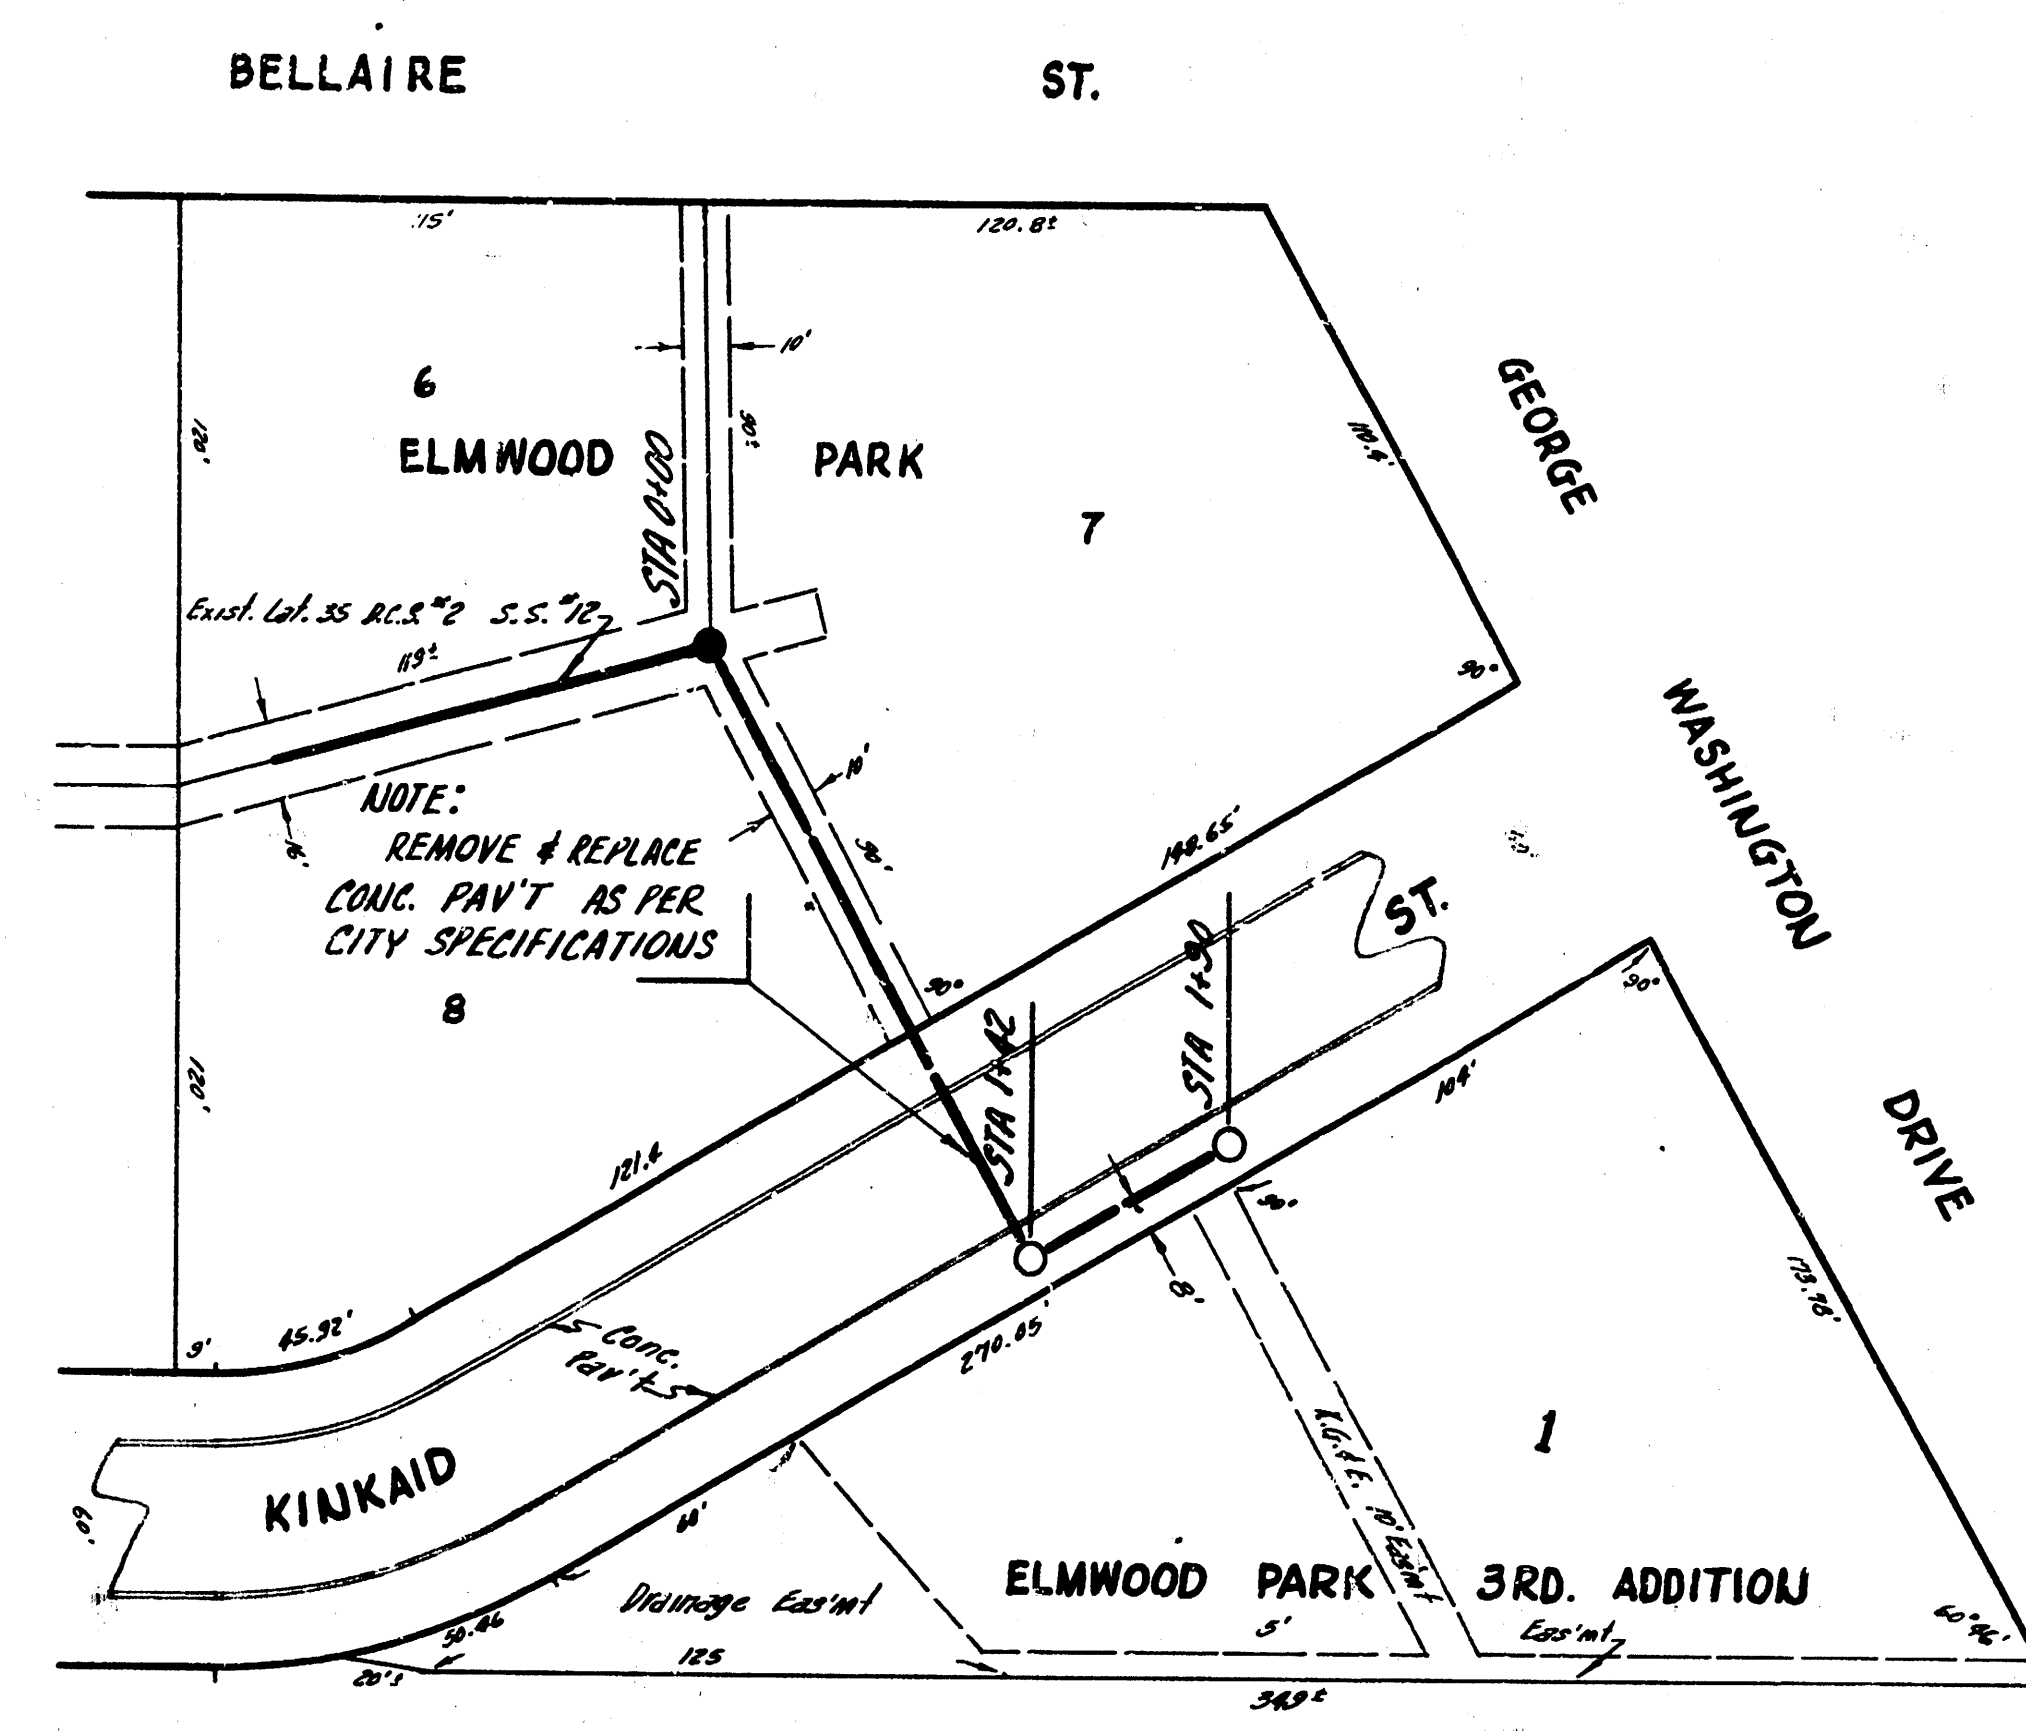

B.M. 119.00 TOP CB. U.S. KINKAID WL. GEO. WASHINGTON

PLAN SCALE 1"=40'
 PROFILE SCALE 1"=40' HOR, 1"=4' VERTICAL

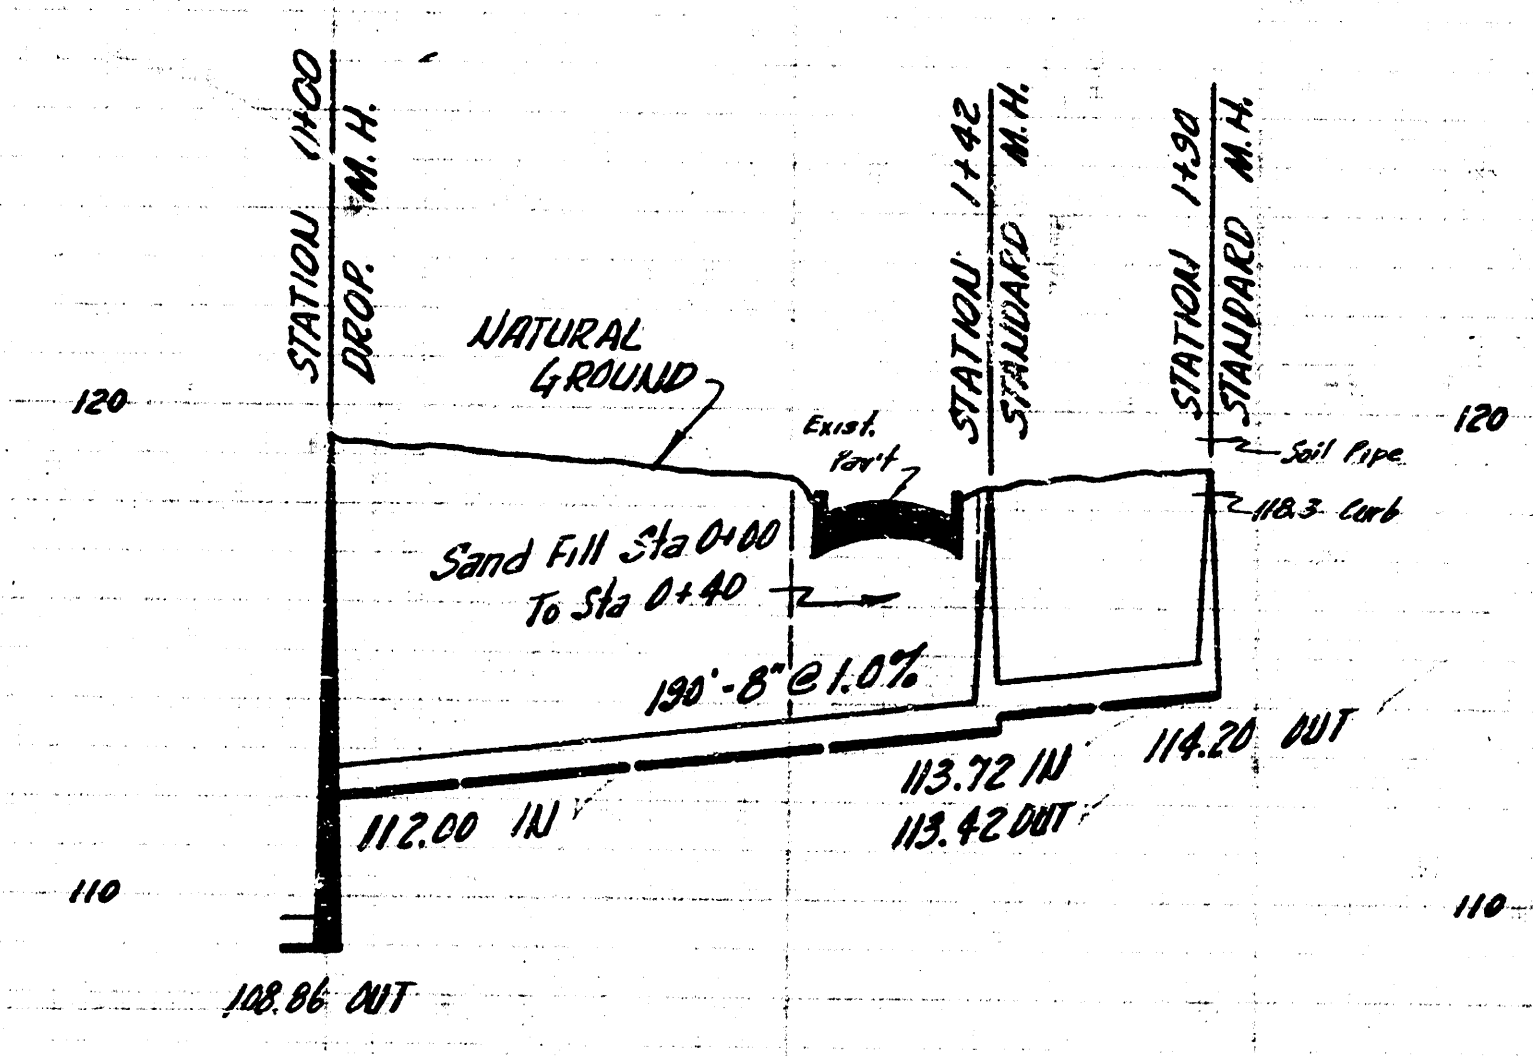

100 LIN. FT. 8" R.C.P. @ 1.0% GRADE

EXT. OF LAT. 35 D.C.S.#2 S.S. 12
 CITY OF WICHITA, KANSAS
 B.E. SMITH CITY ENGINEER
 PRIVATE JOB - JAN 1957