



LOCATION MAP
LAT. 41 D.C.S. 2 SAN. SEWER 12
CITY OF WICHITA
B.E. SMITH CITY ENGINEER PROJECT NO. C25-77

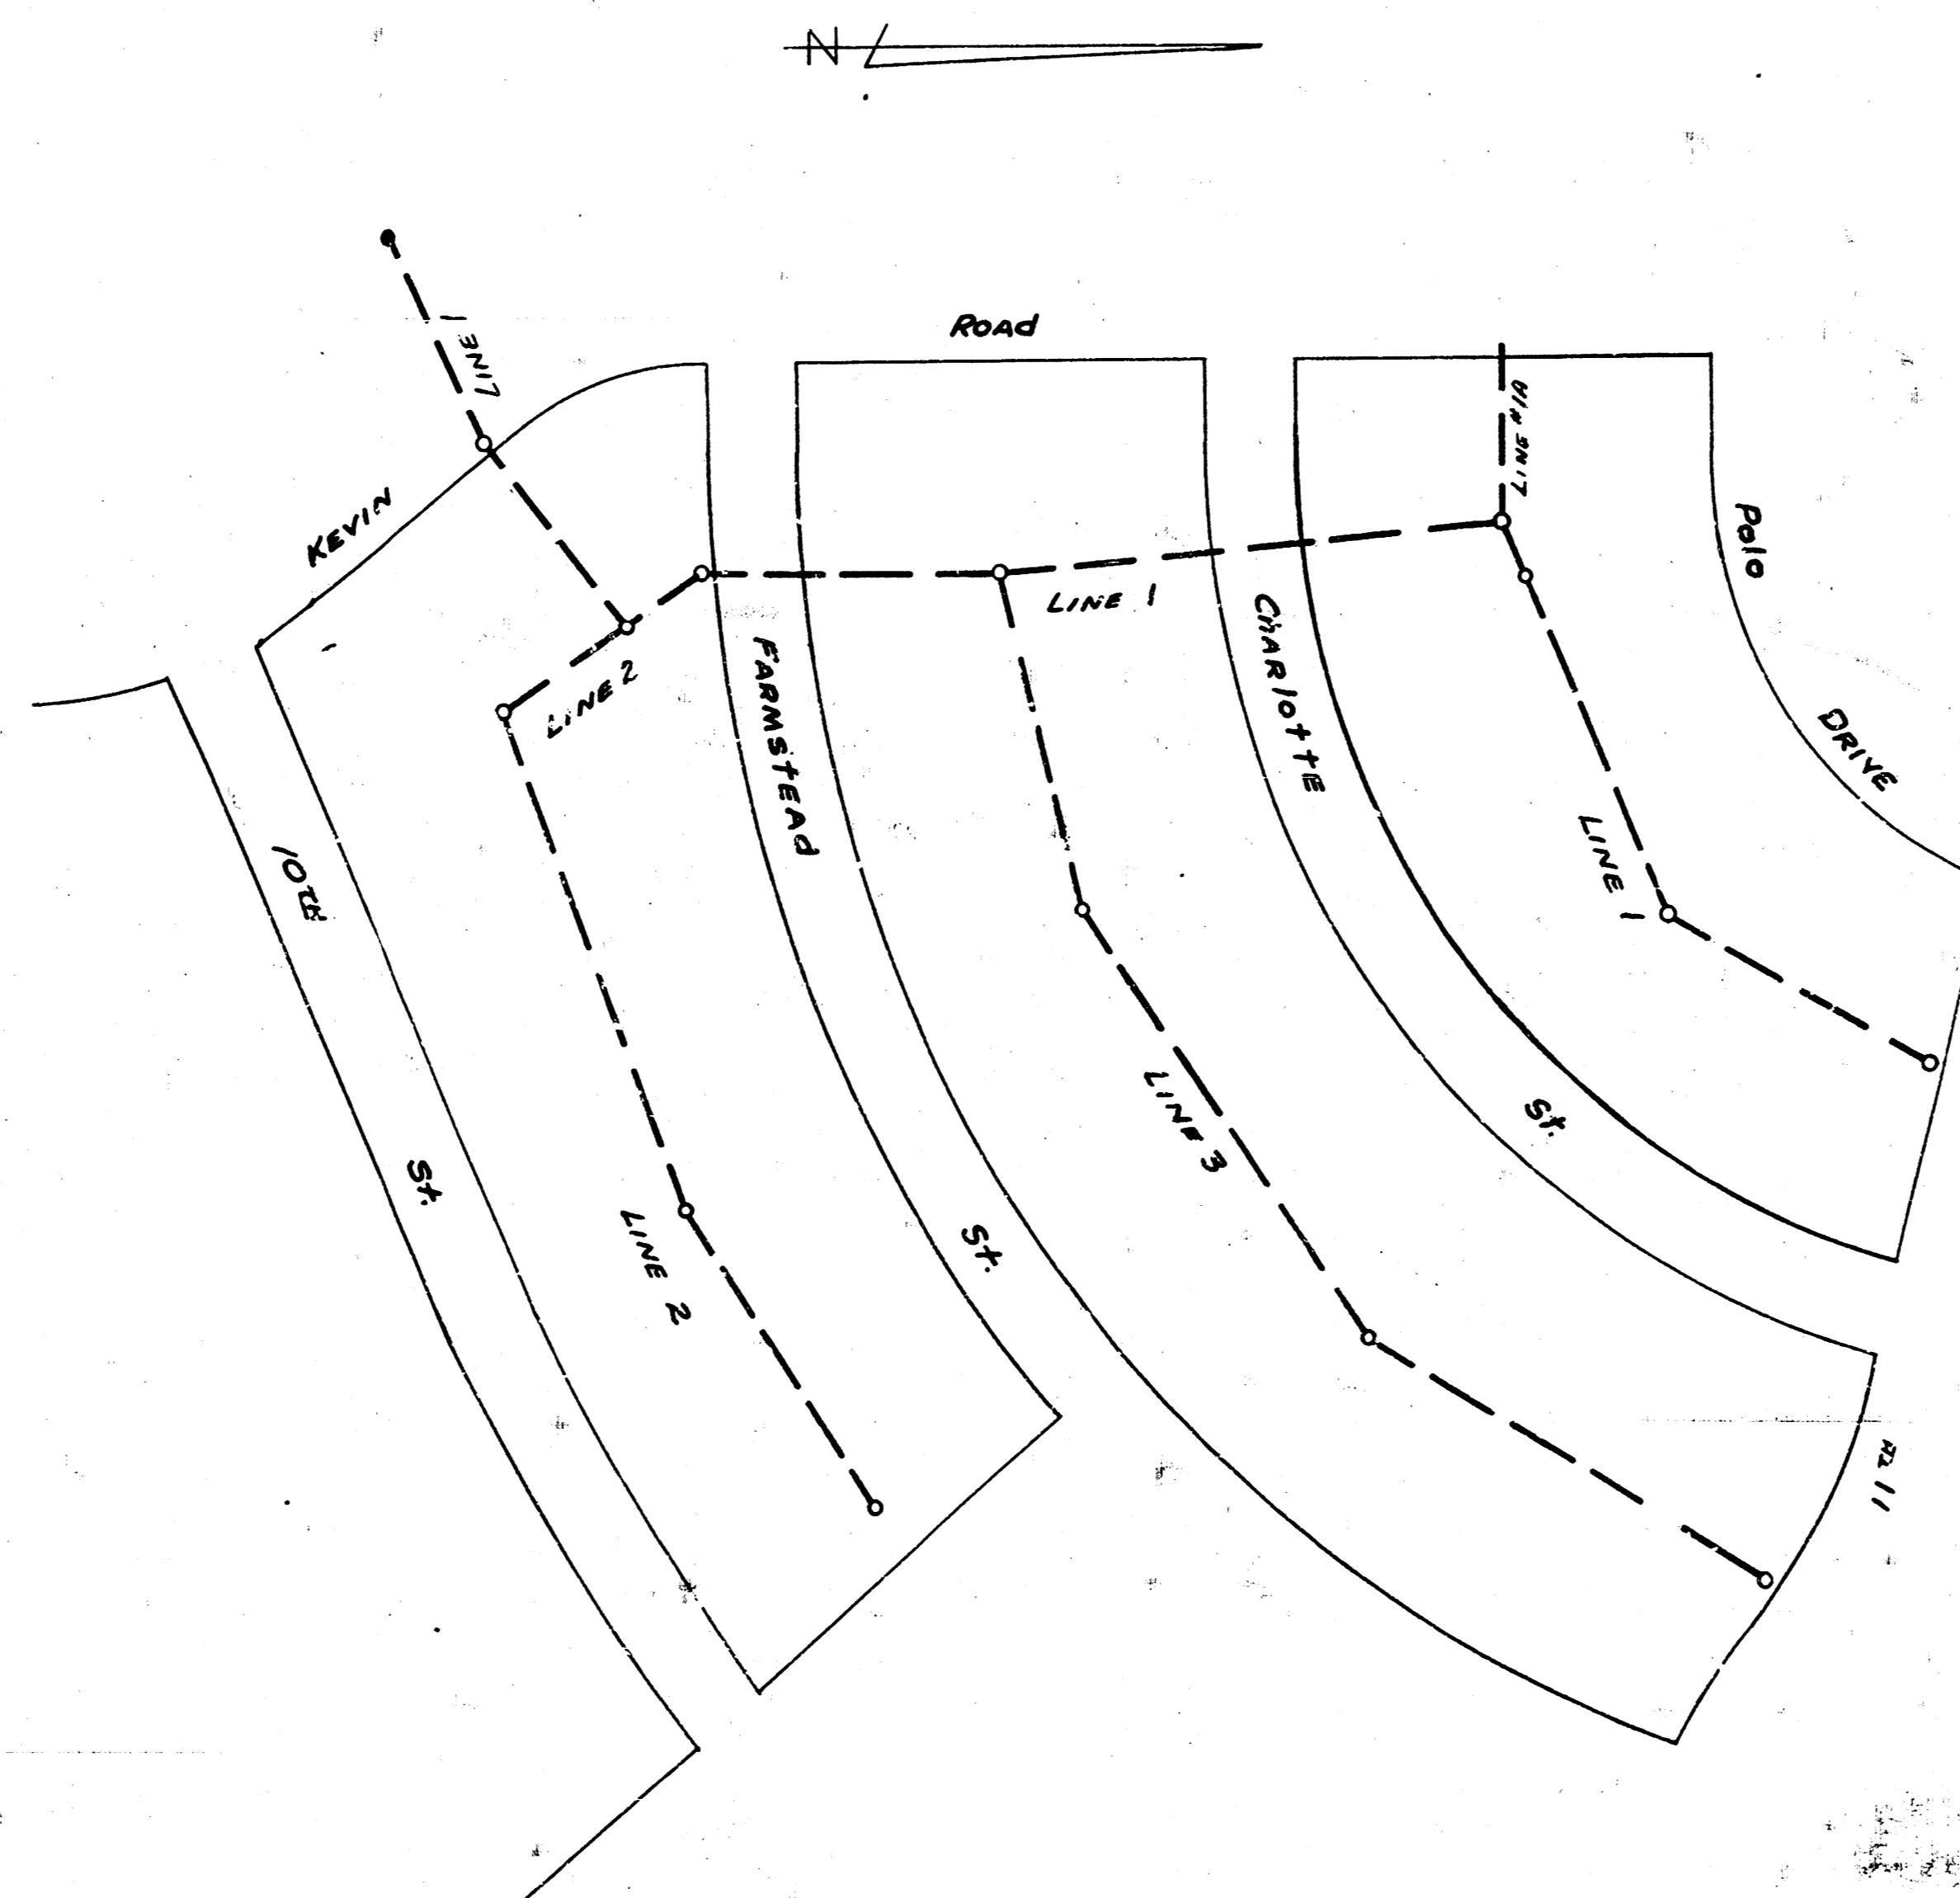


Drawn By: C. Mills
Checked By: J. Smith
Date: APRIL 1956

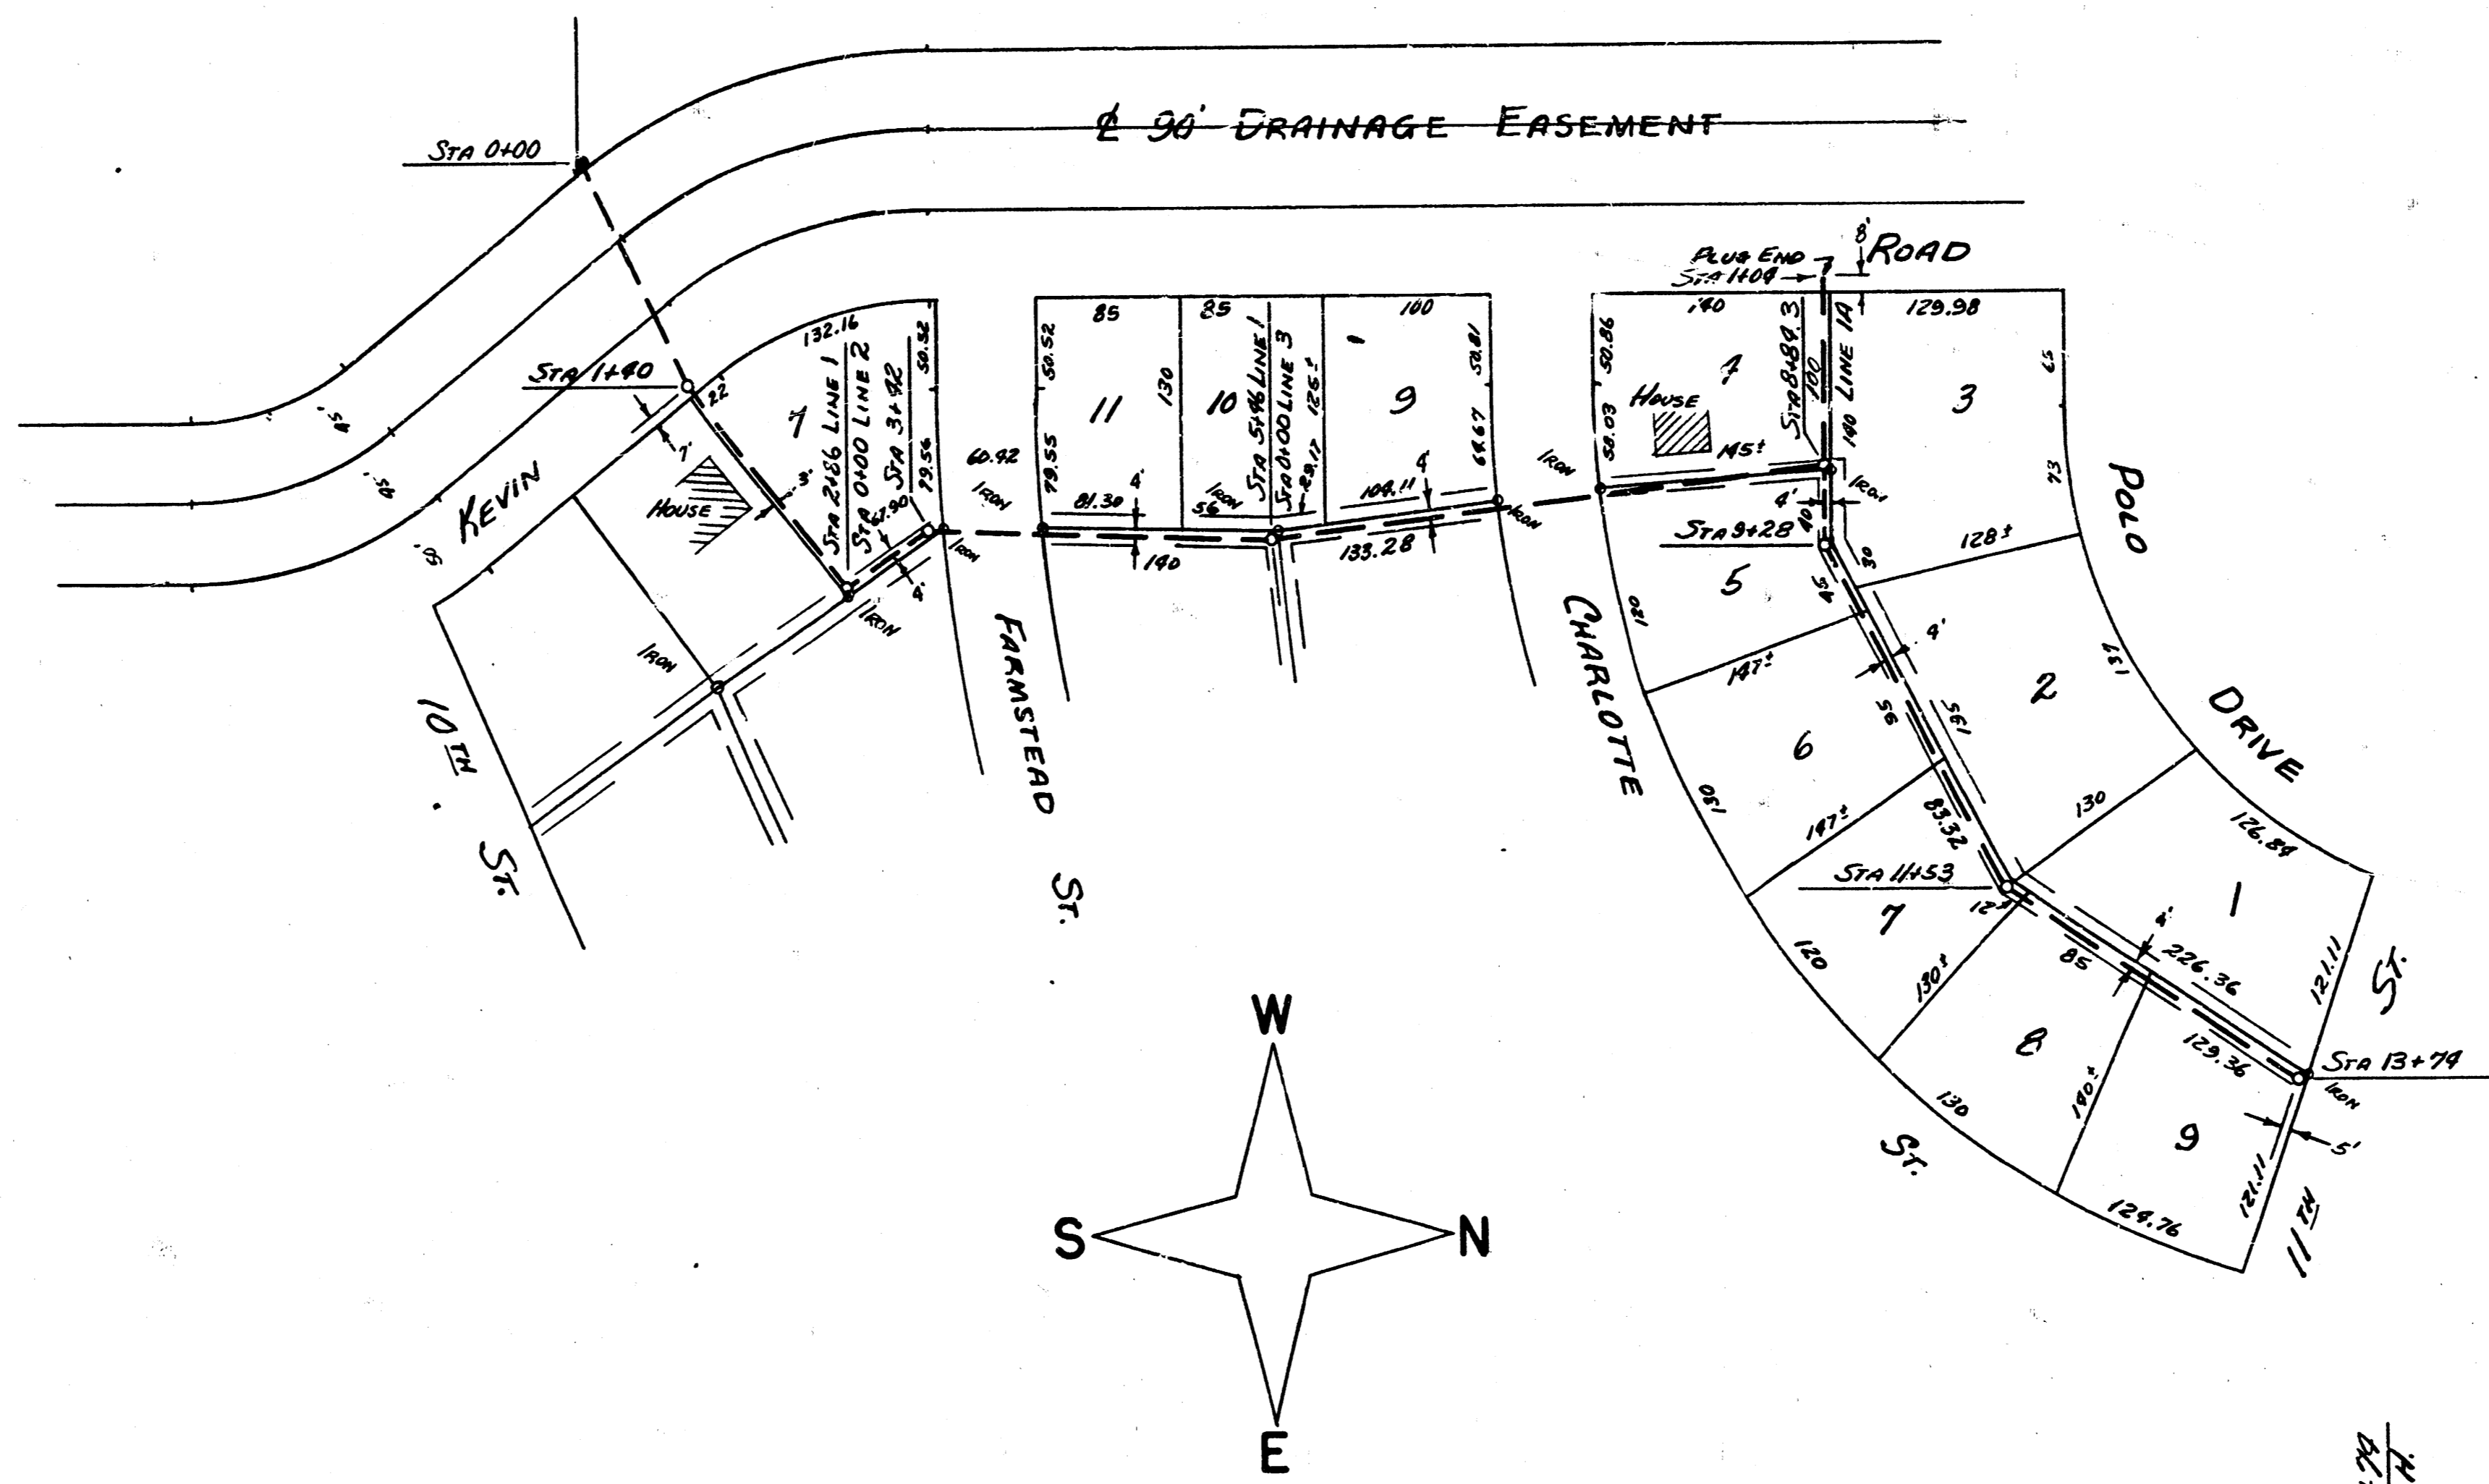


B.M. 193.13 "R" IN RITCHIE, S. CB. 10 IN E.L. KEVIN


PLAN SCALE 1"=80'
PROFILE SCALE 1"=80' HOR. 1"=8' VERTICAL

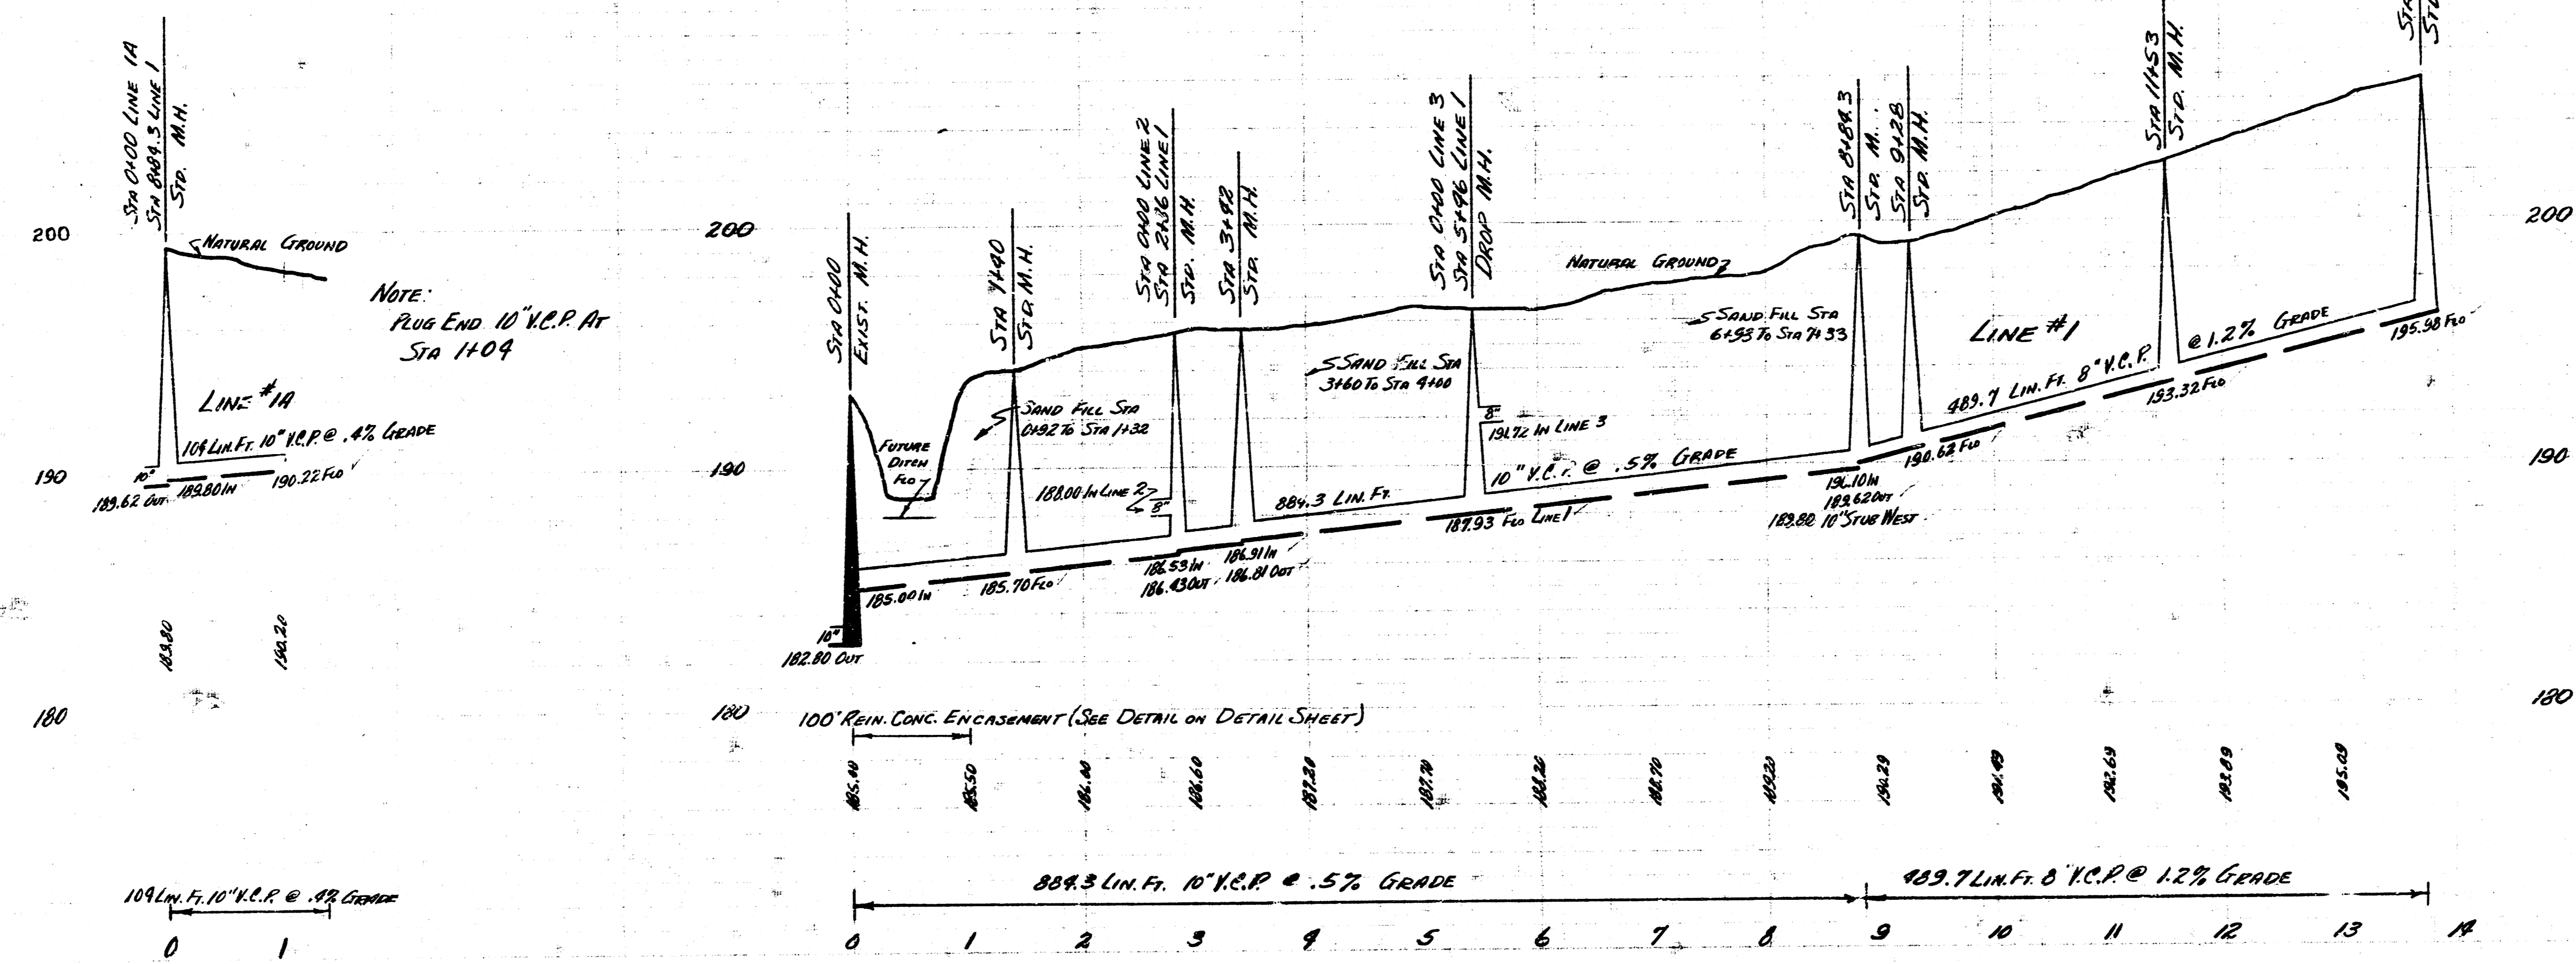

LAT. 41 D.C.S. # 2 SAN SEMER 12
PROJ. No. C25-77 SHEET 2 OF


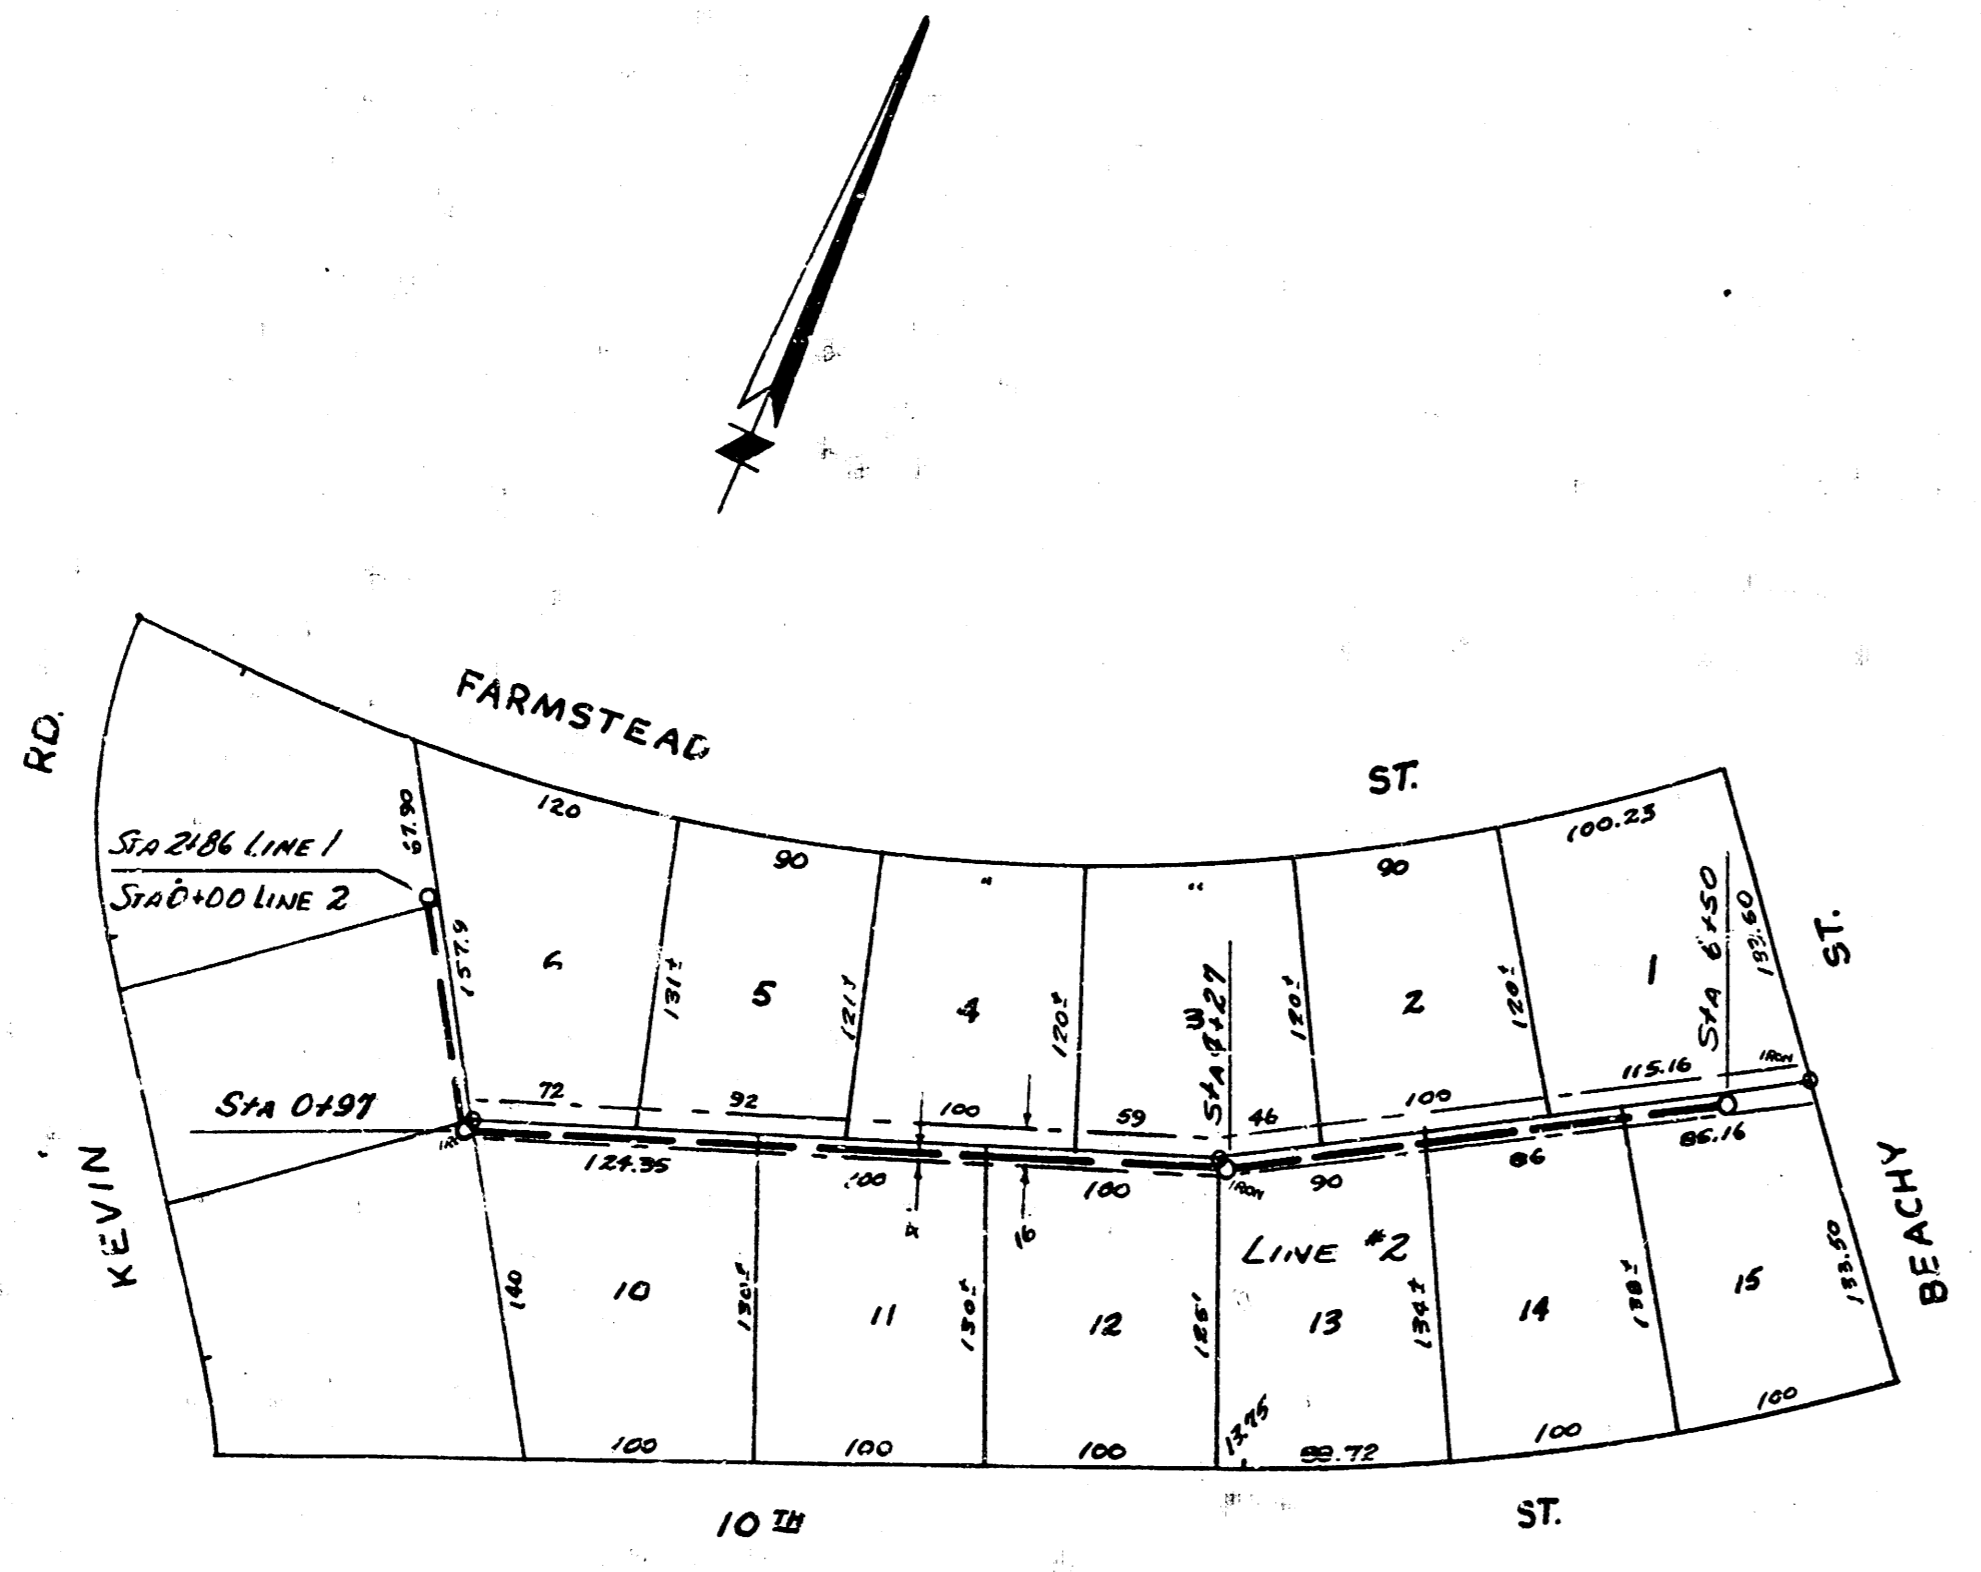


B.M. 193.13 R in Riche, S. Co. 10th, E.L. Kevin.

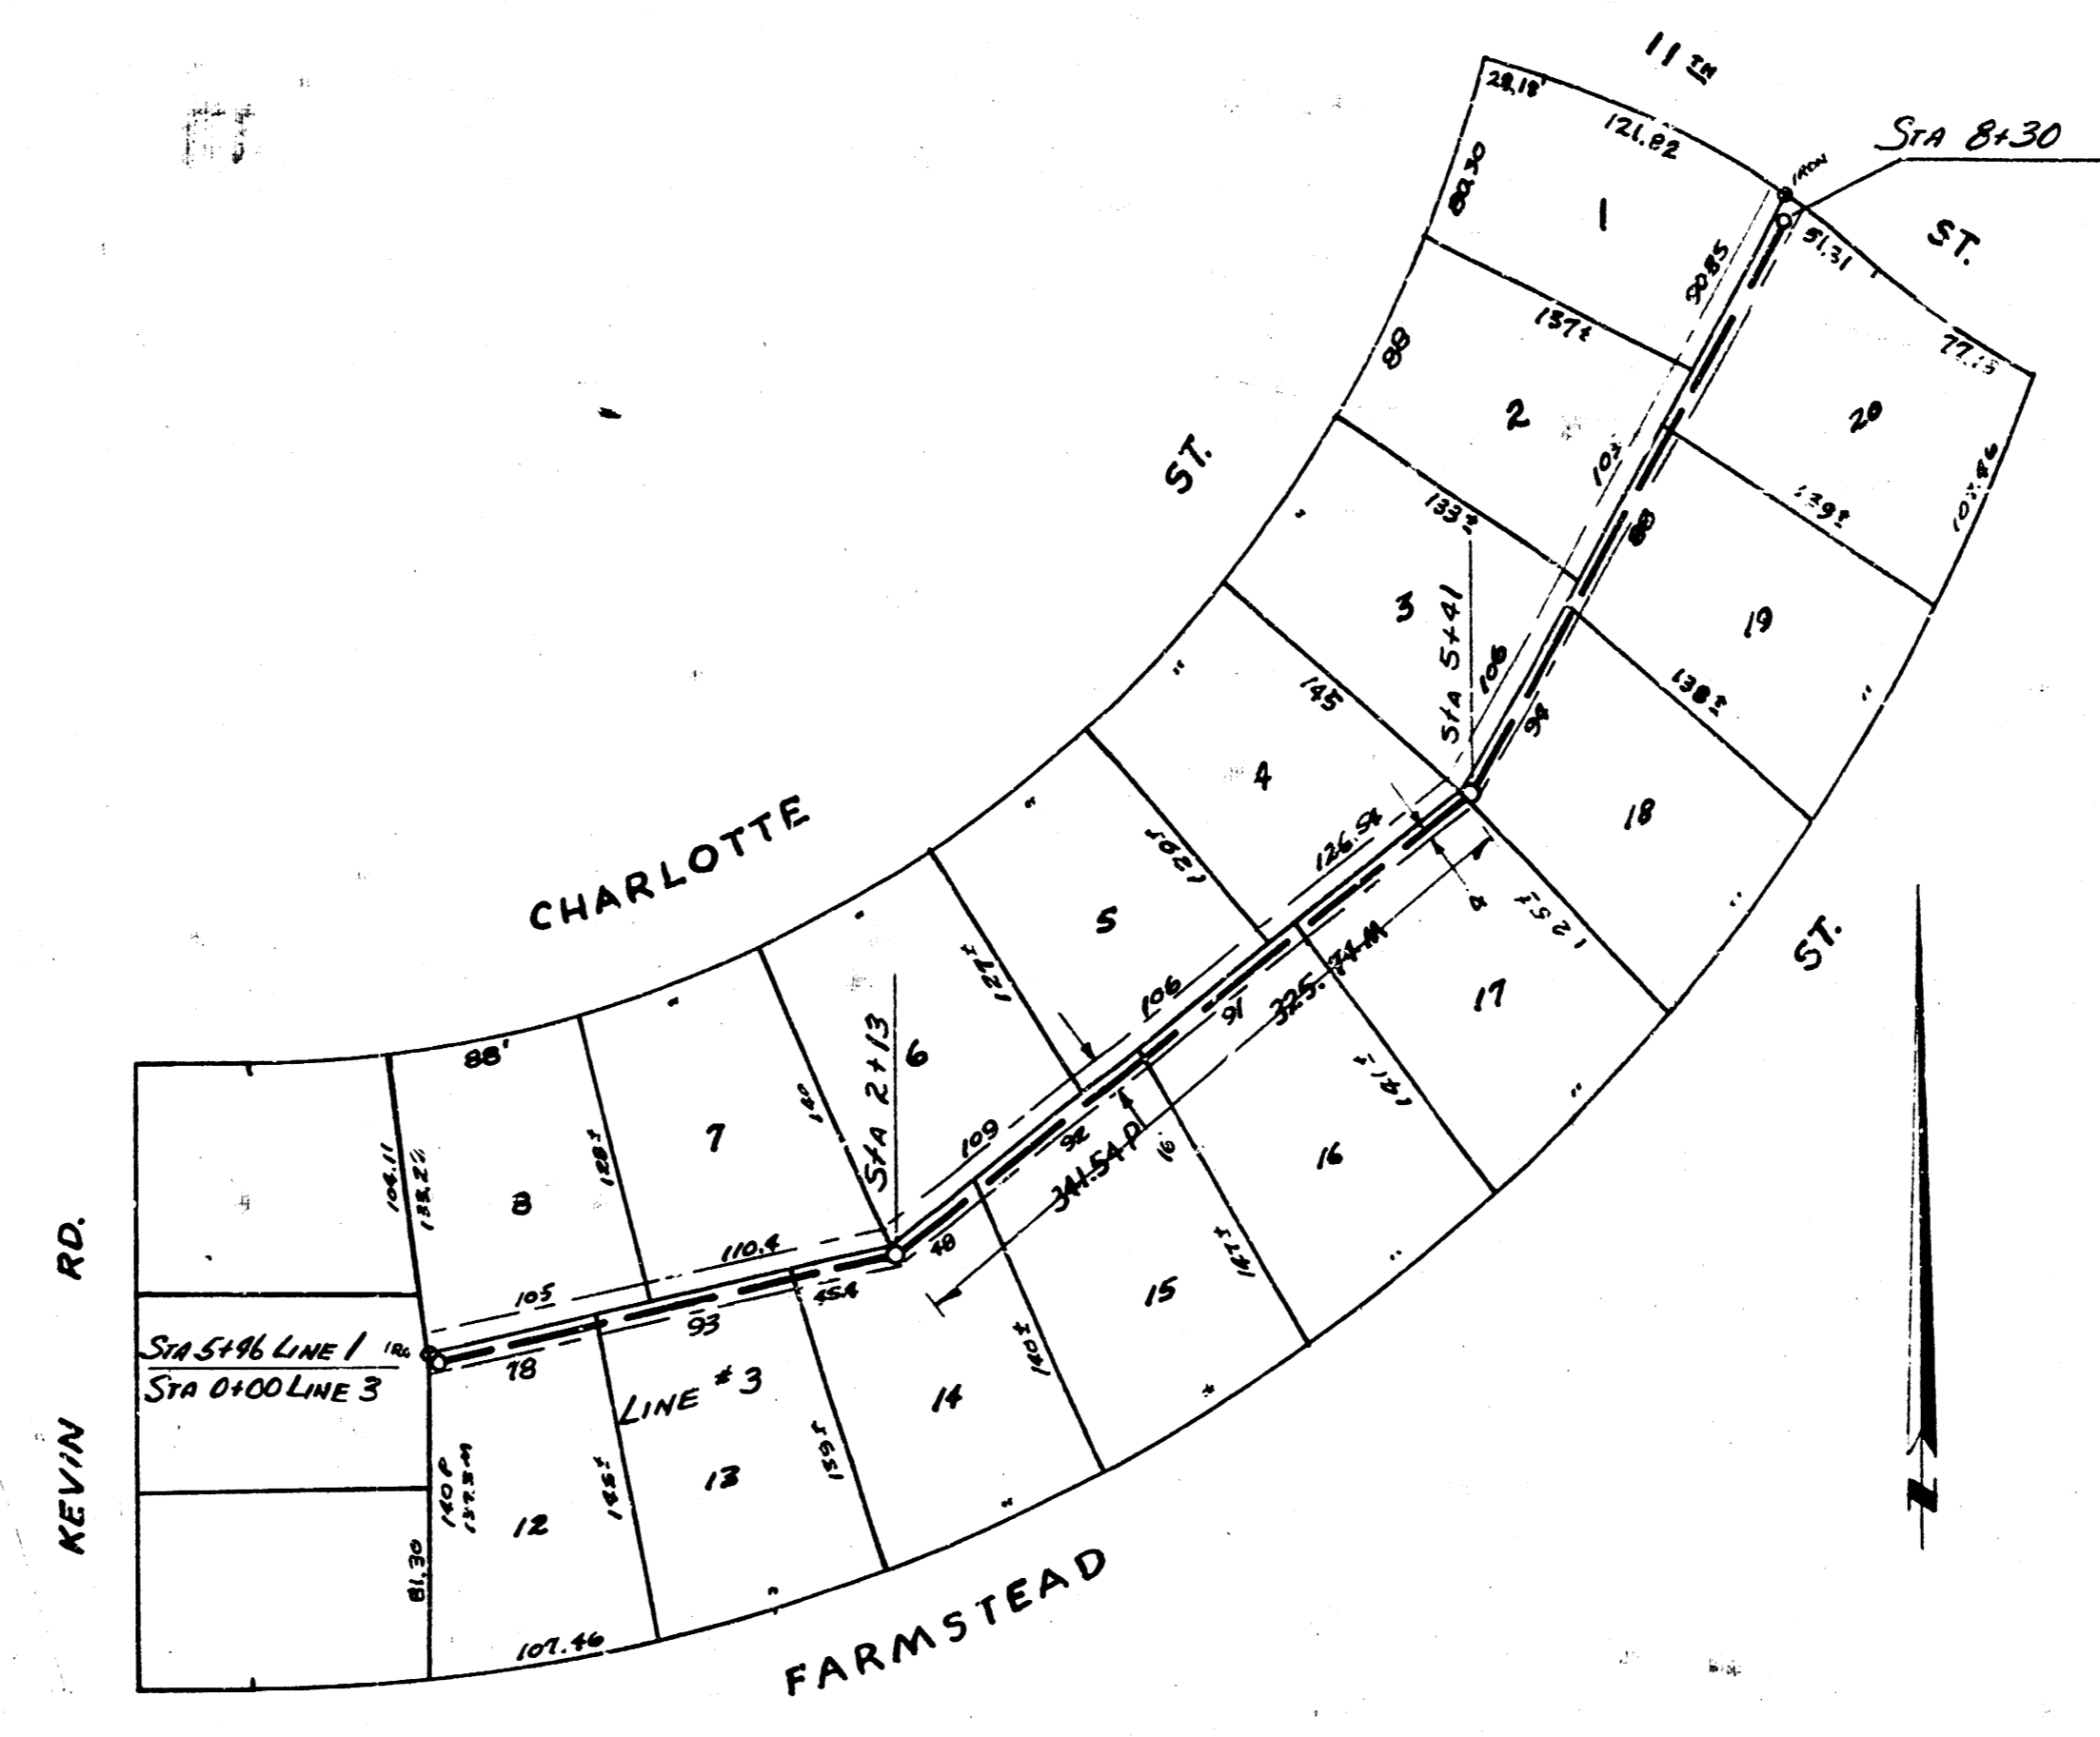

B.M. 190.25 G in Globe W. Co. Lightner, N.L. 3rd

PLAN SCALE 1"=80'
PROFILE SCALE 1"=80' HOR, 1"=4' VERTICAL

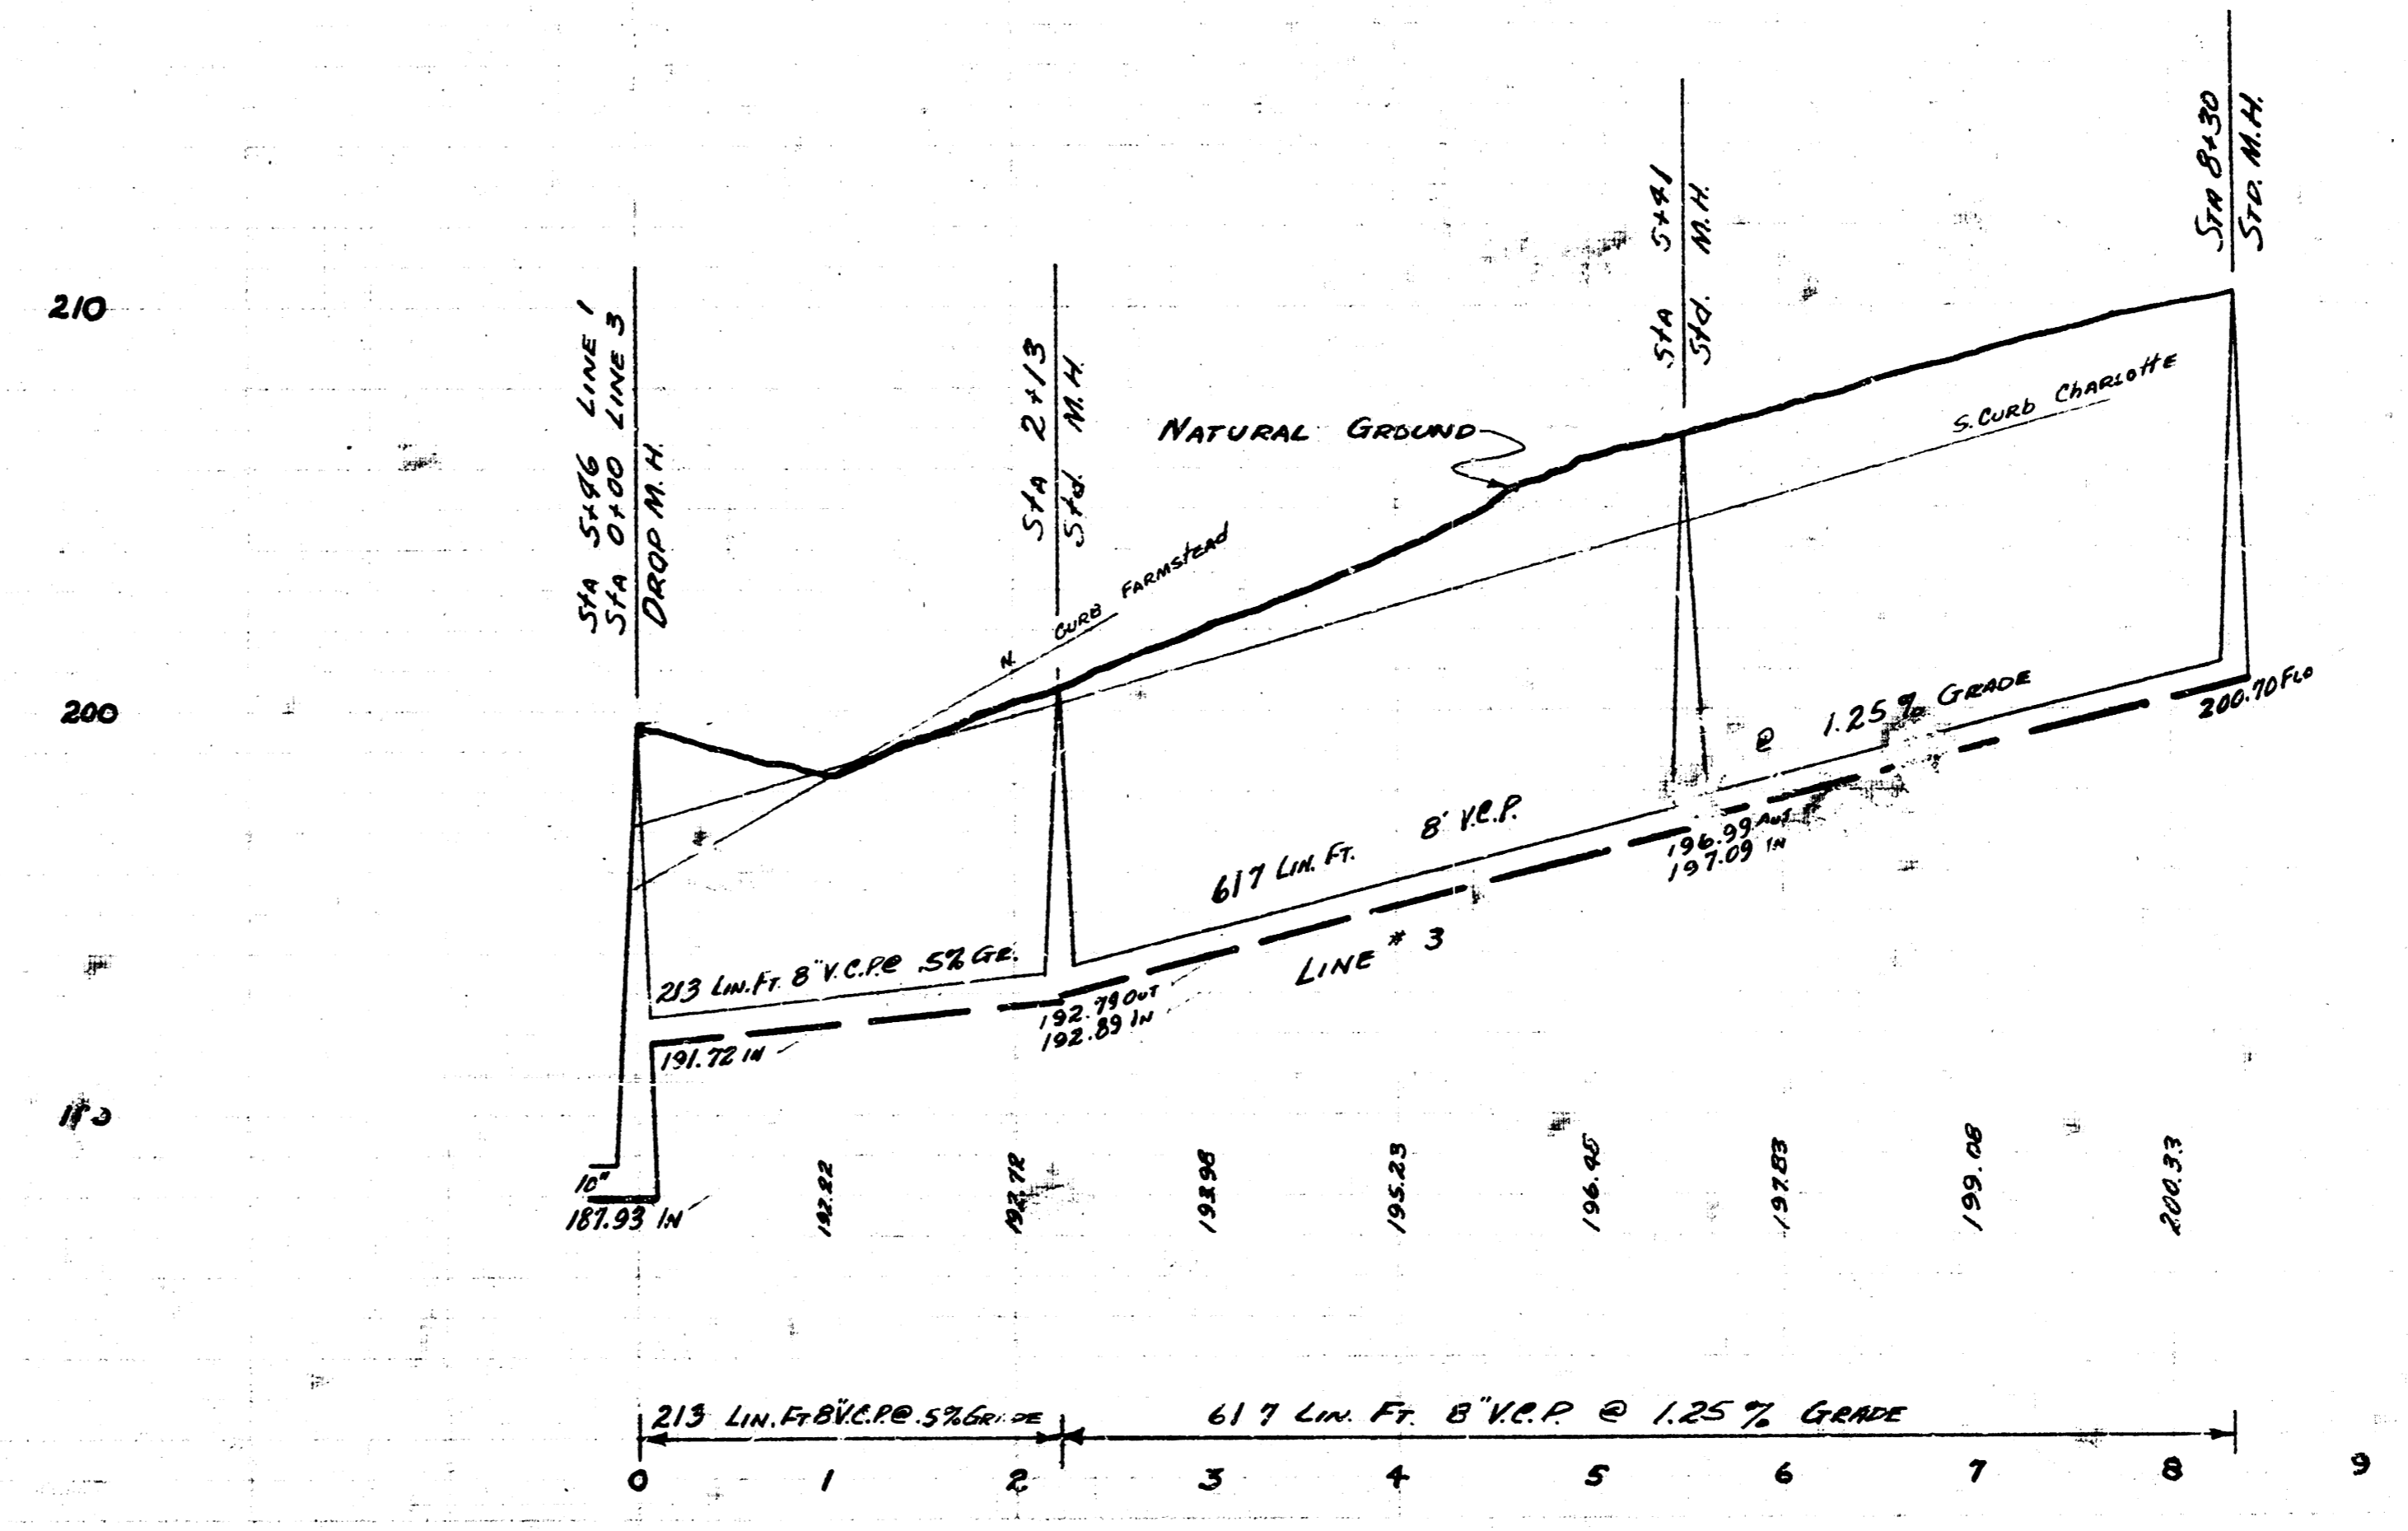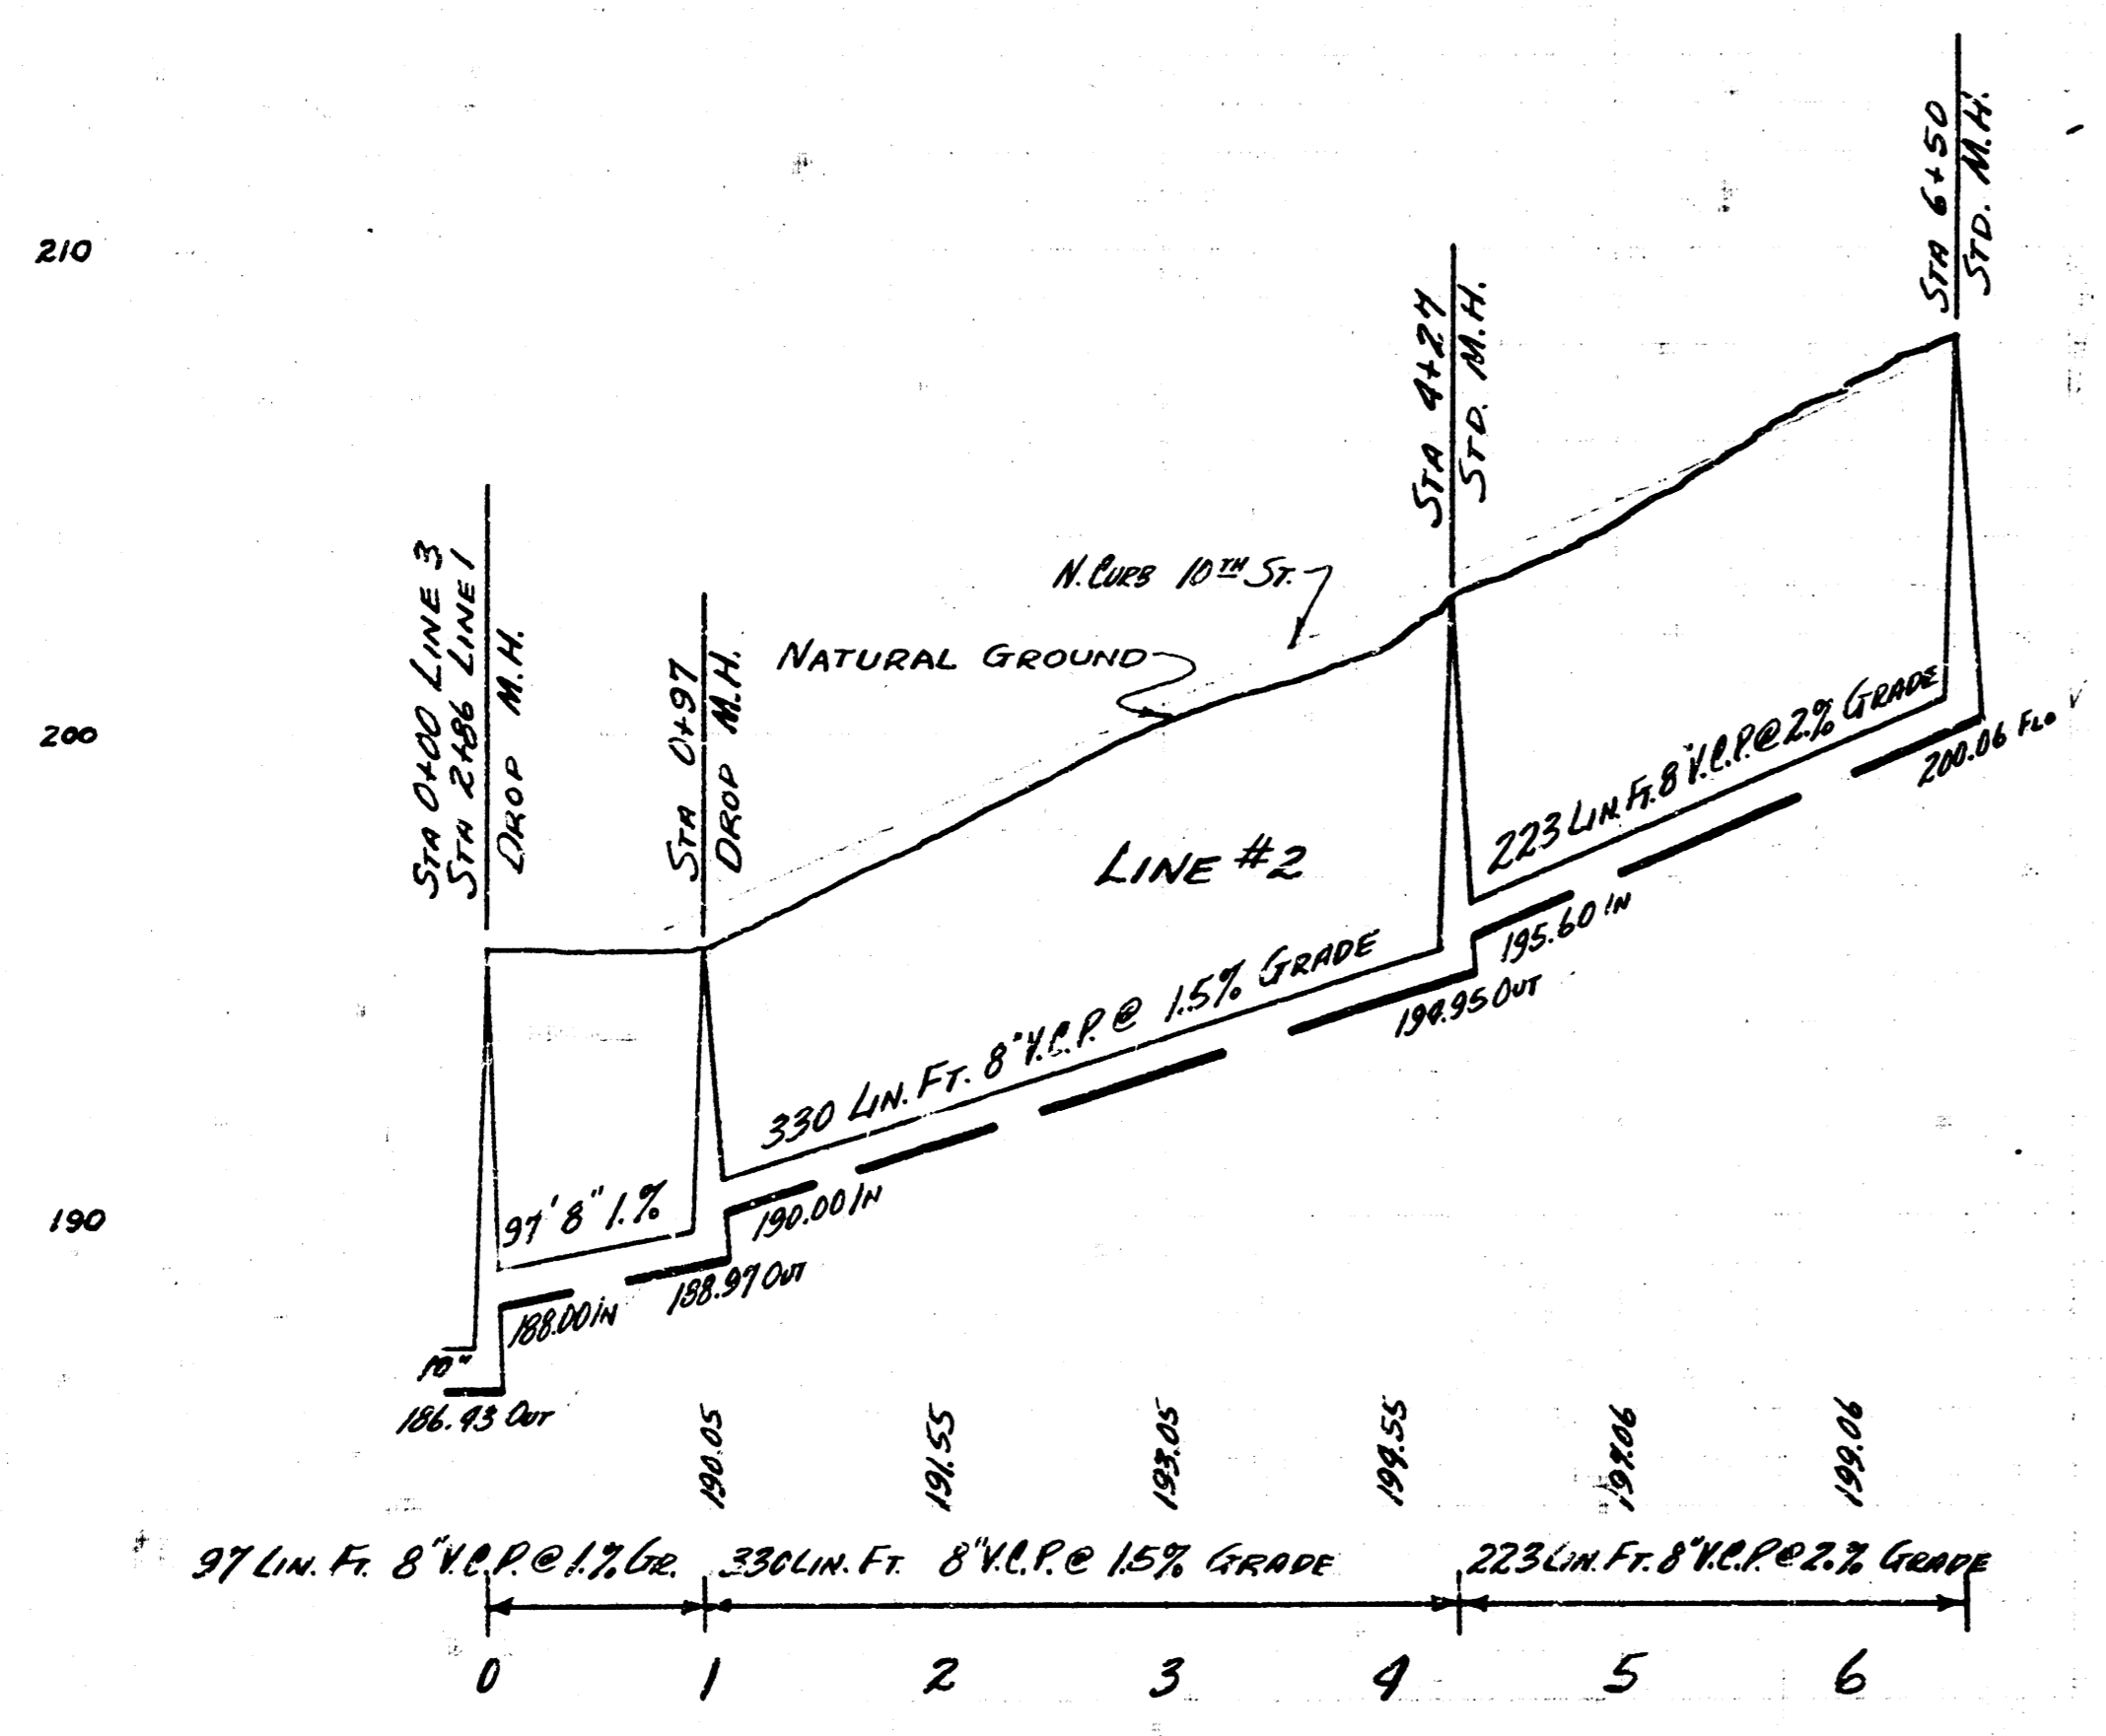

LAT. 41 DCS. #2 SS. 12
PROJ. NO. C25-77 3 OF 3