

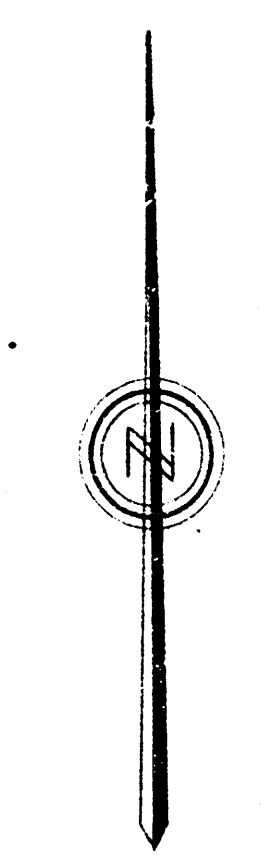


5.12.11 10.00 AM 11.11.11
B.E. SMITH
CITY ENGINEER
WICHITA, KANSAS

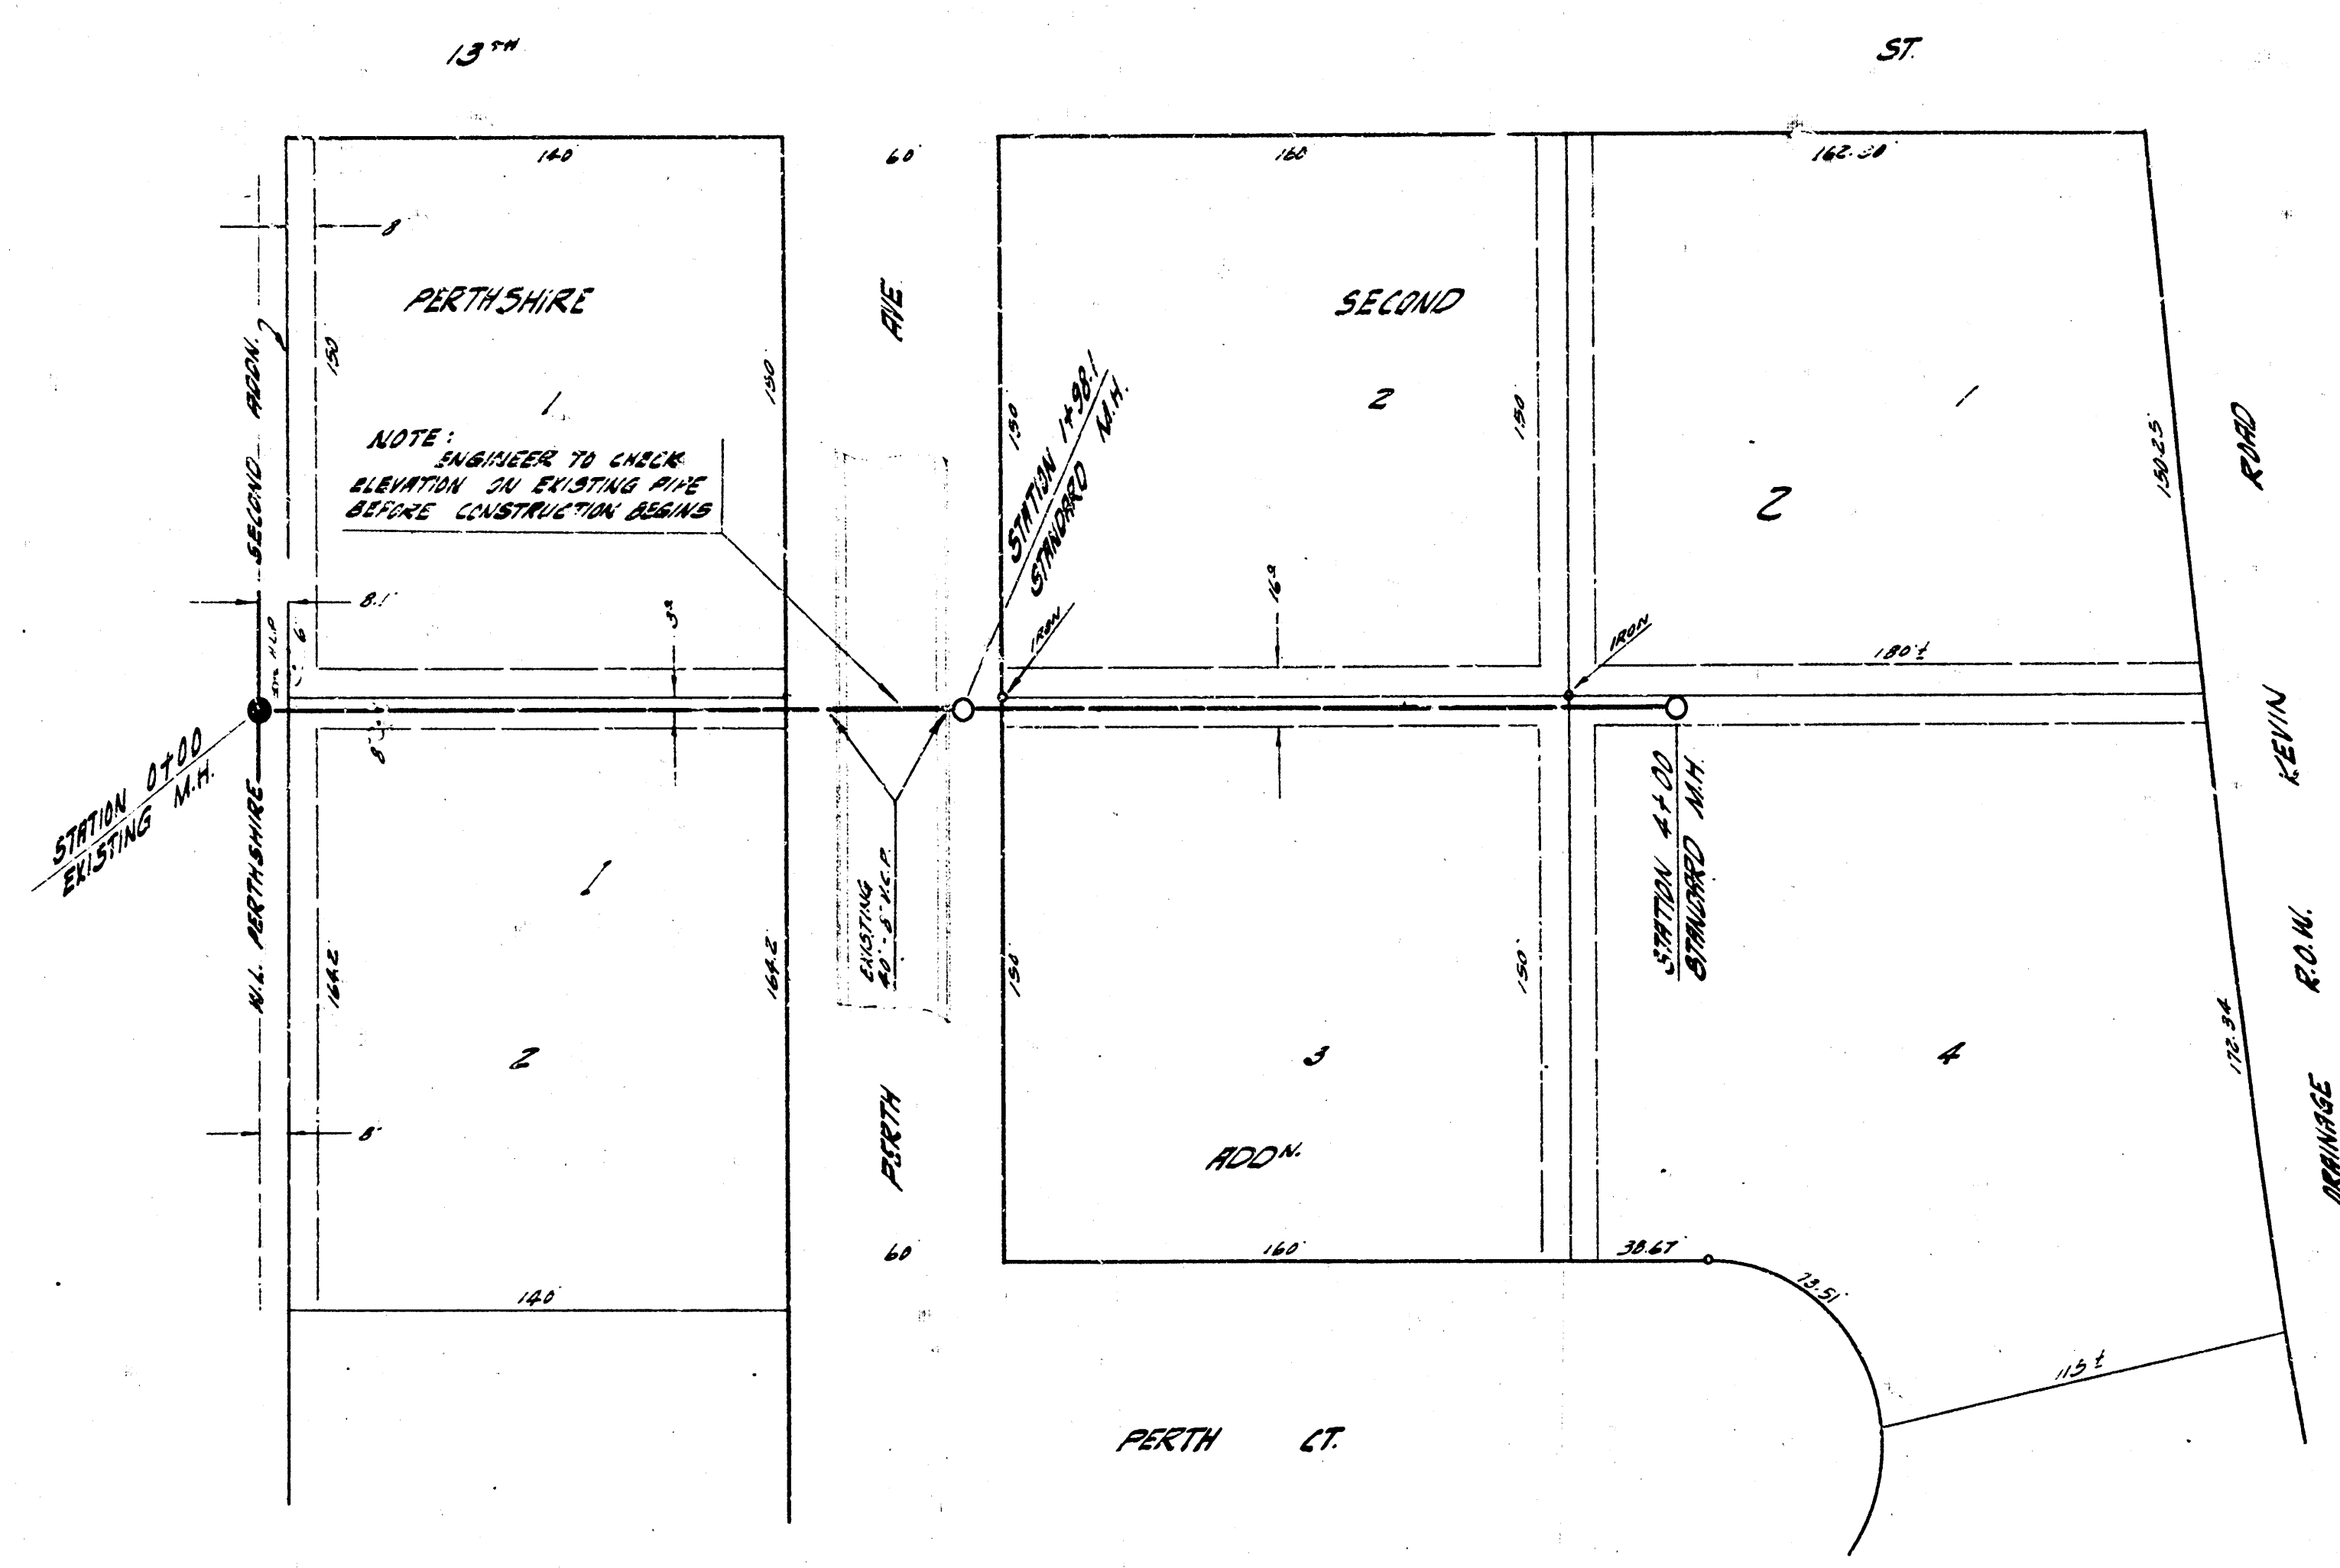

PLAN SCALE 1"=40'
PROFILE SCALE 1"=4' HOR., 1"=4' VERT.

B.M. 208.67 7" IN IRON PIPE NO. 5 W. COR. 13TH & PERTH

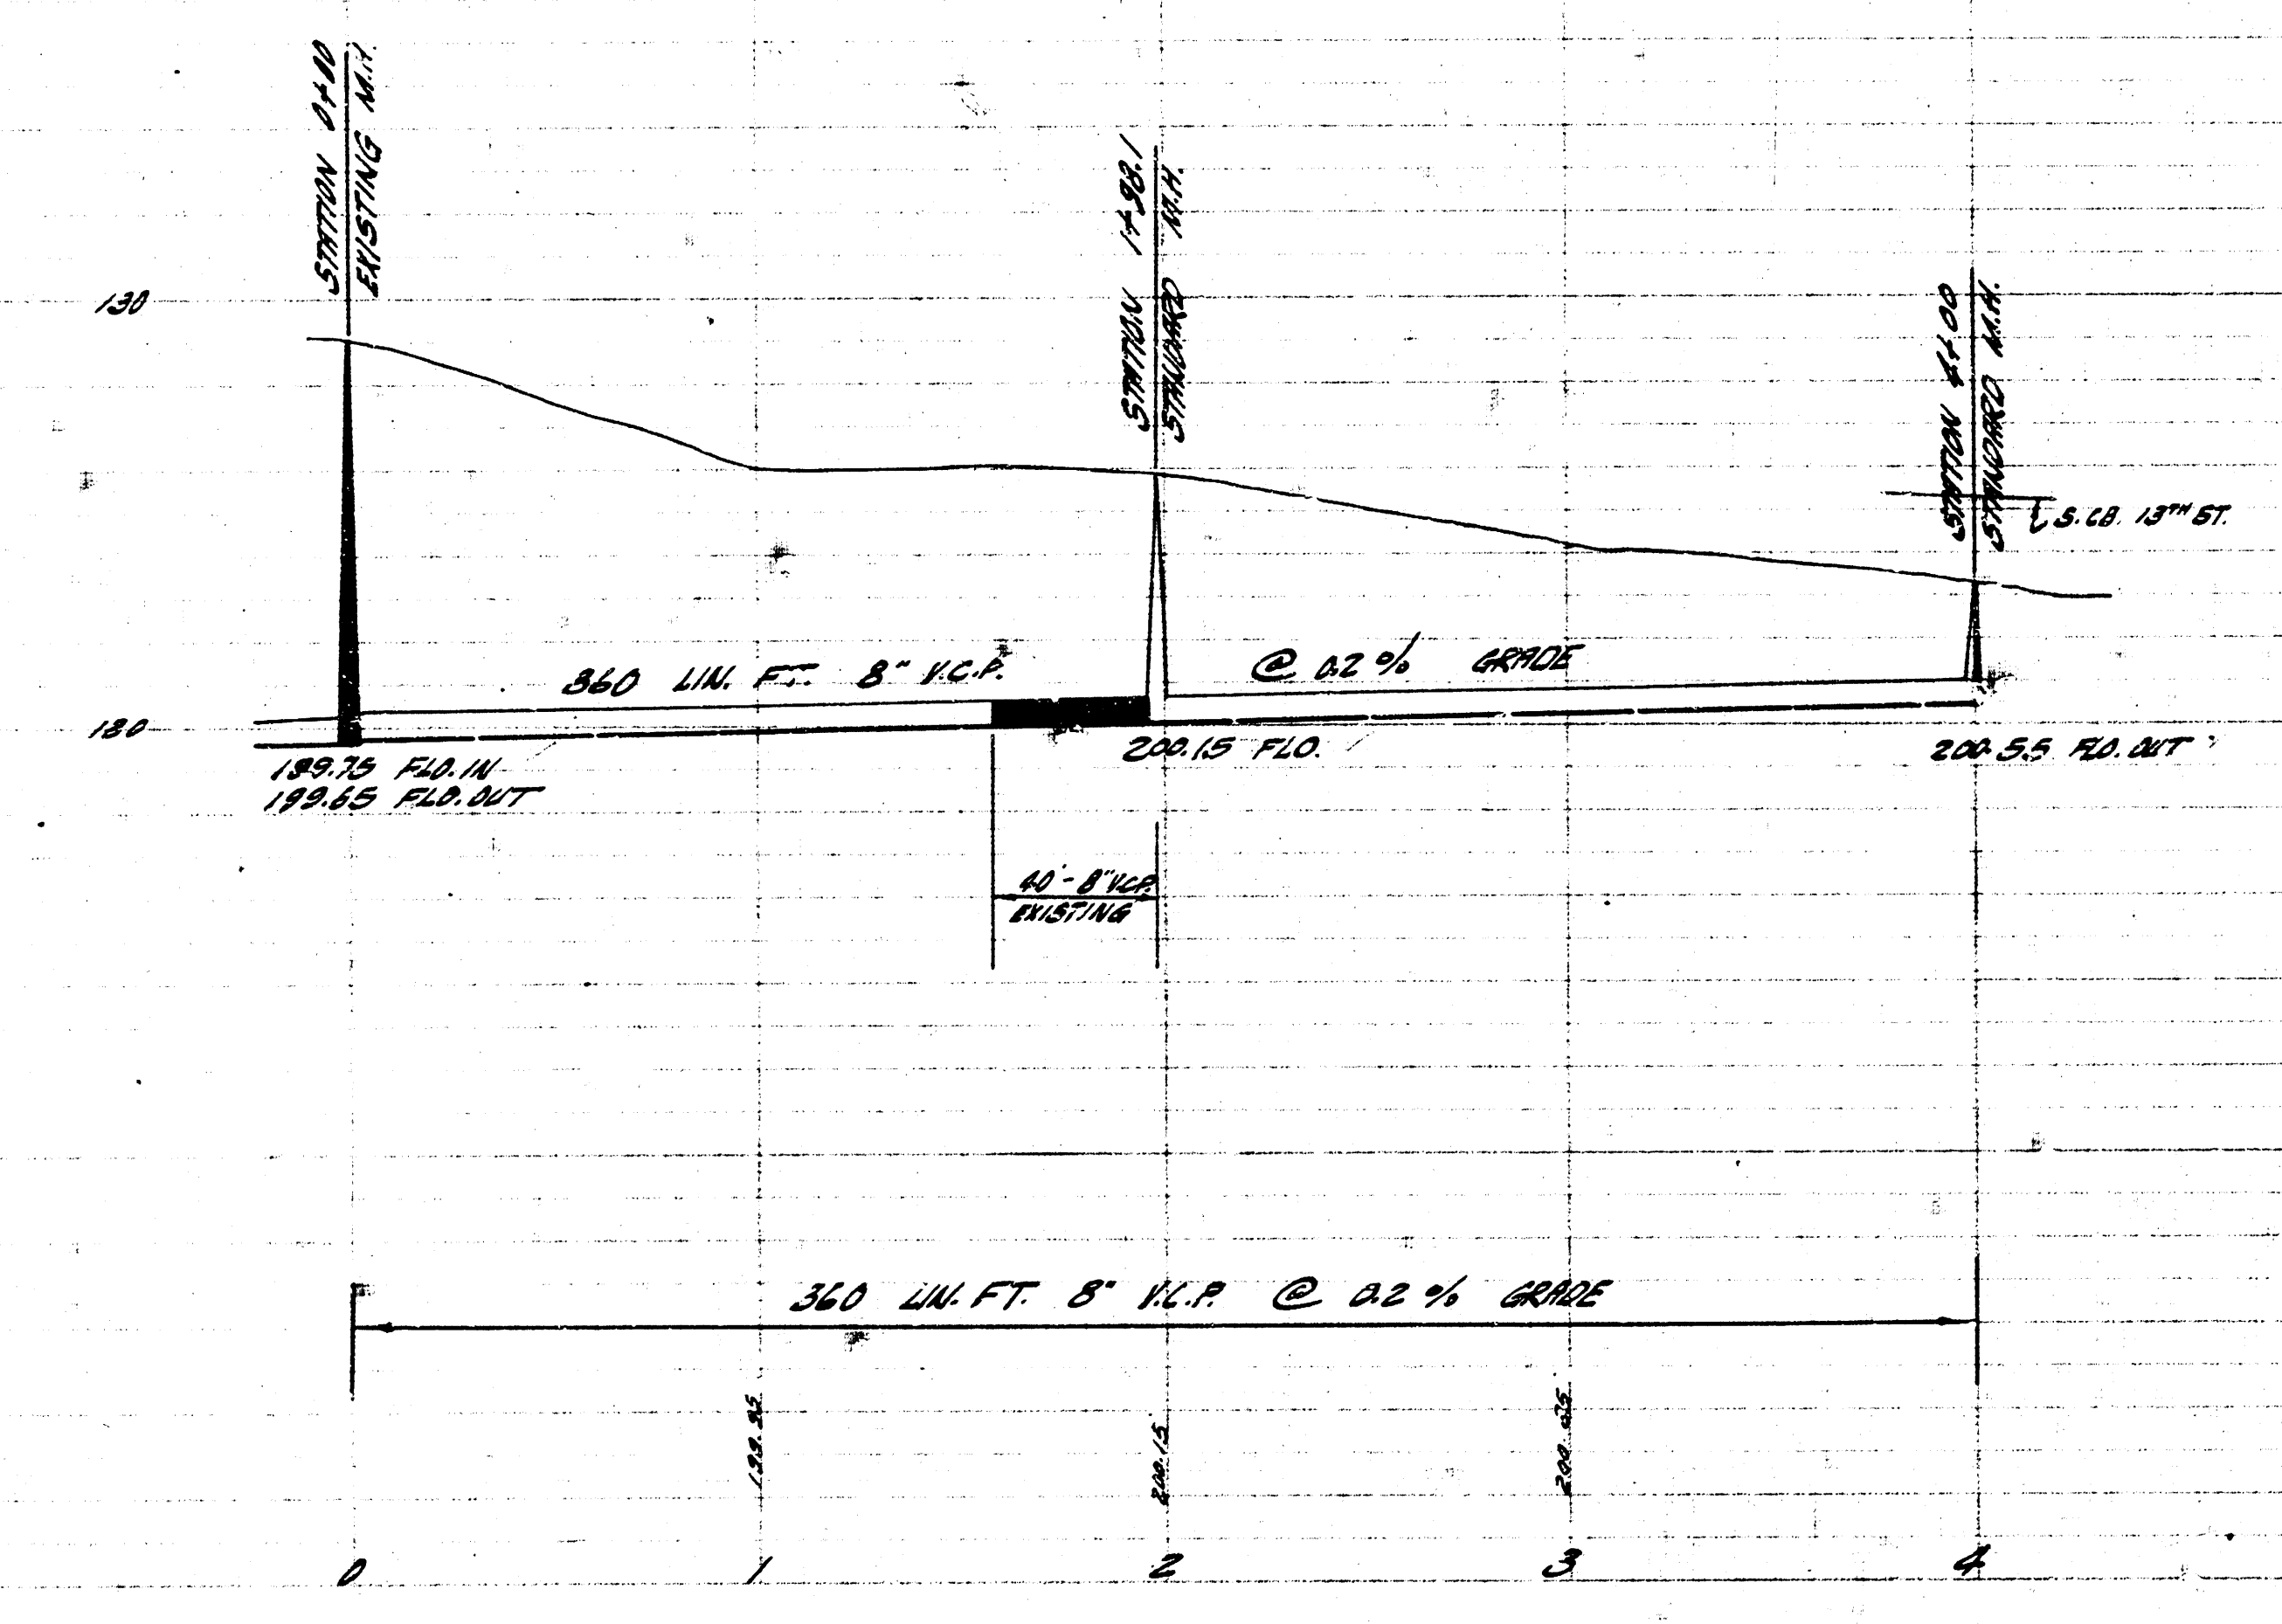

LAT. 77 D.C.S. #2 5.5.12
CITY OF WICHITA, KANSAS
B. E. SMITH, CITY ENGINEER
PROJ. NO. 639-59 DATE
JUNE 10, 1959

