

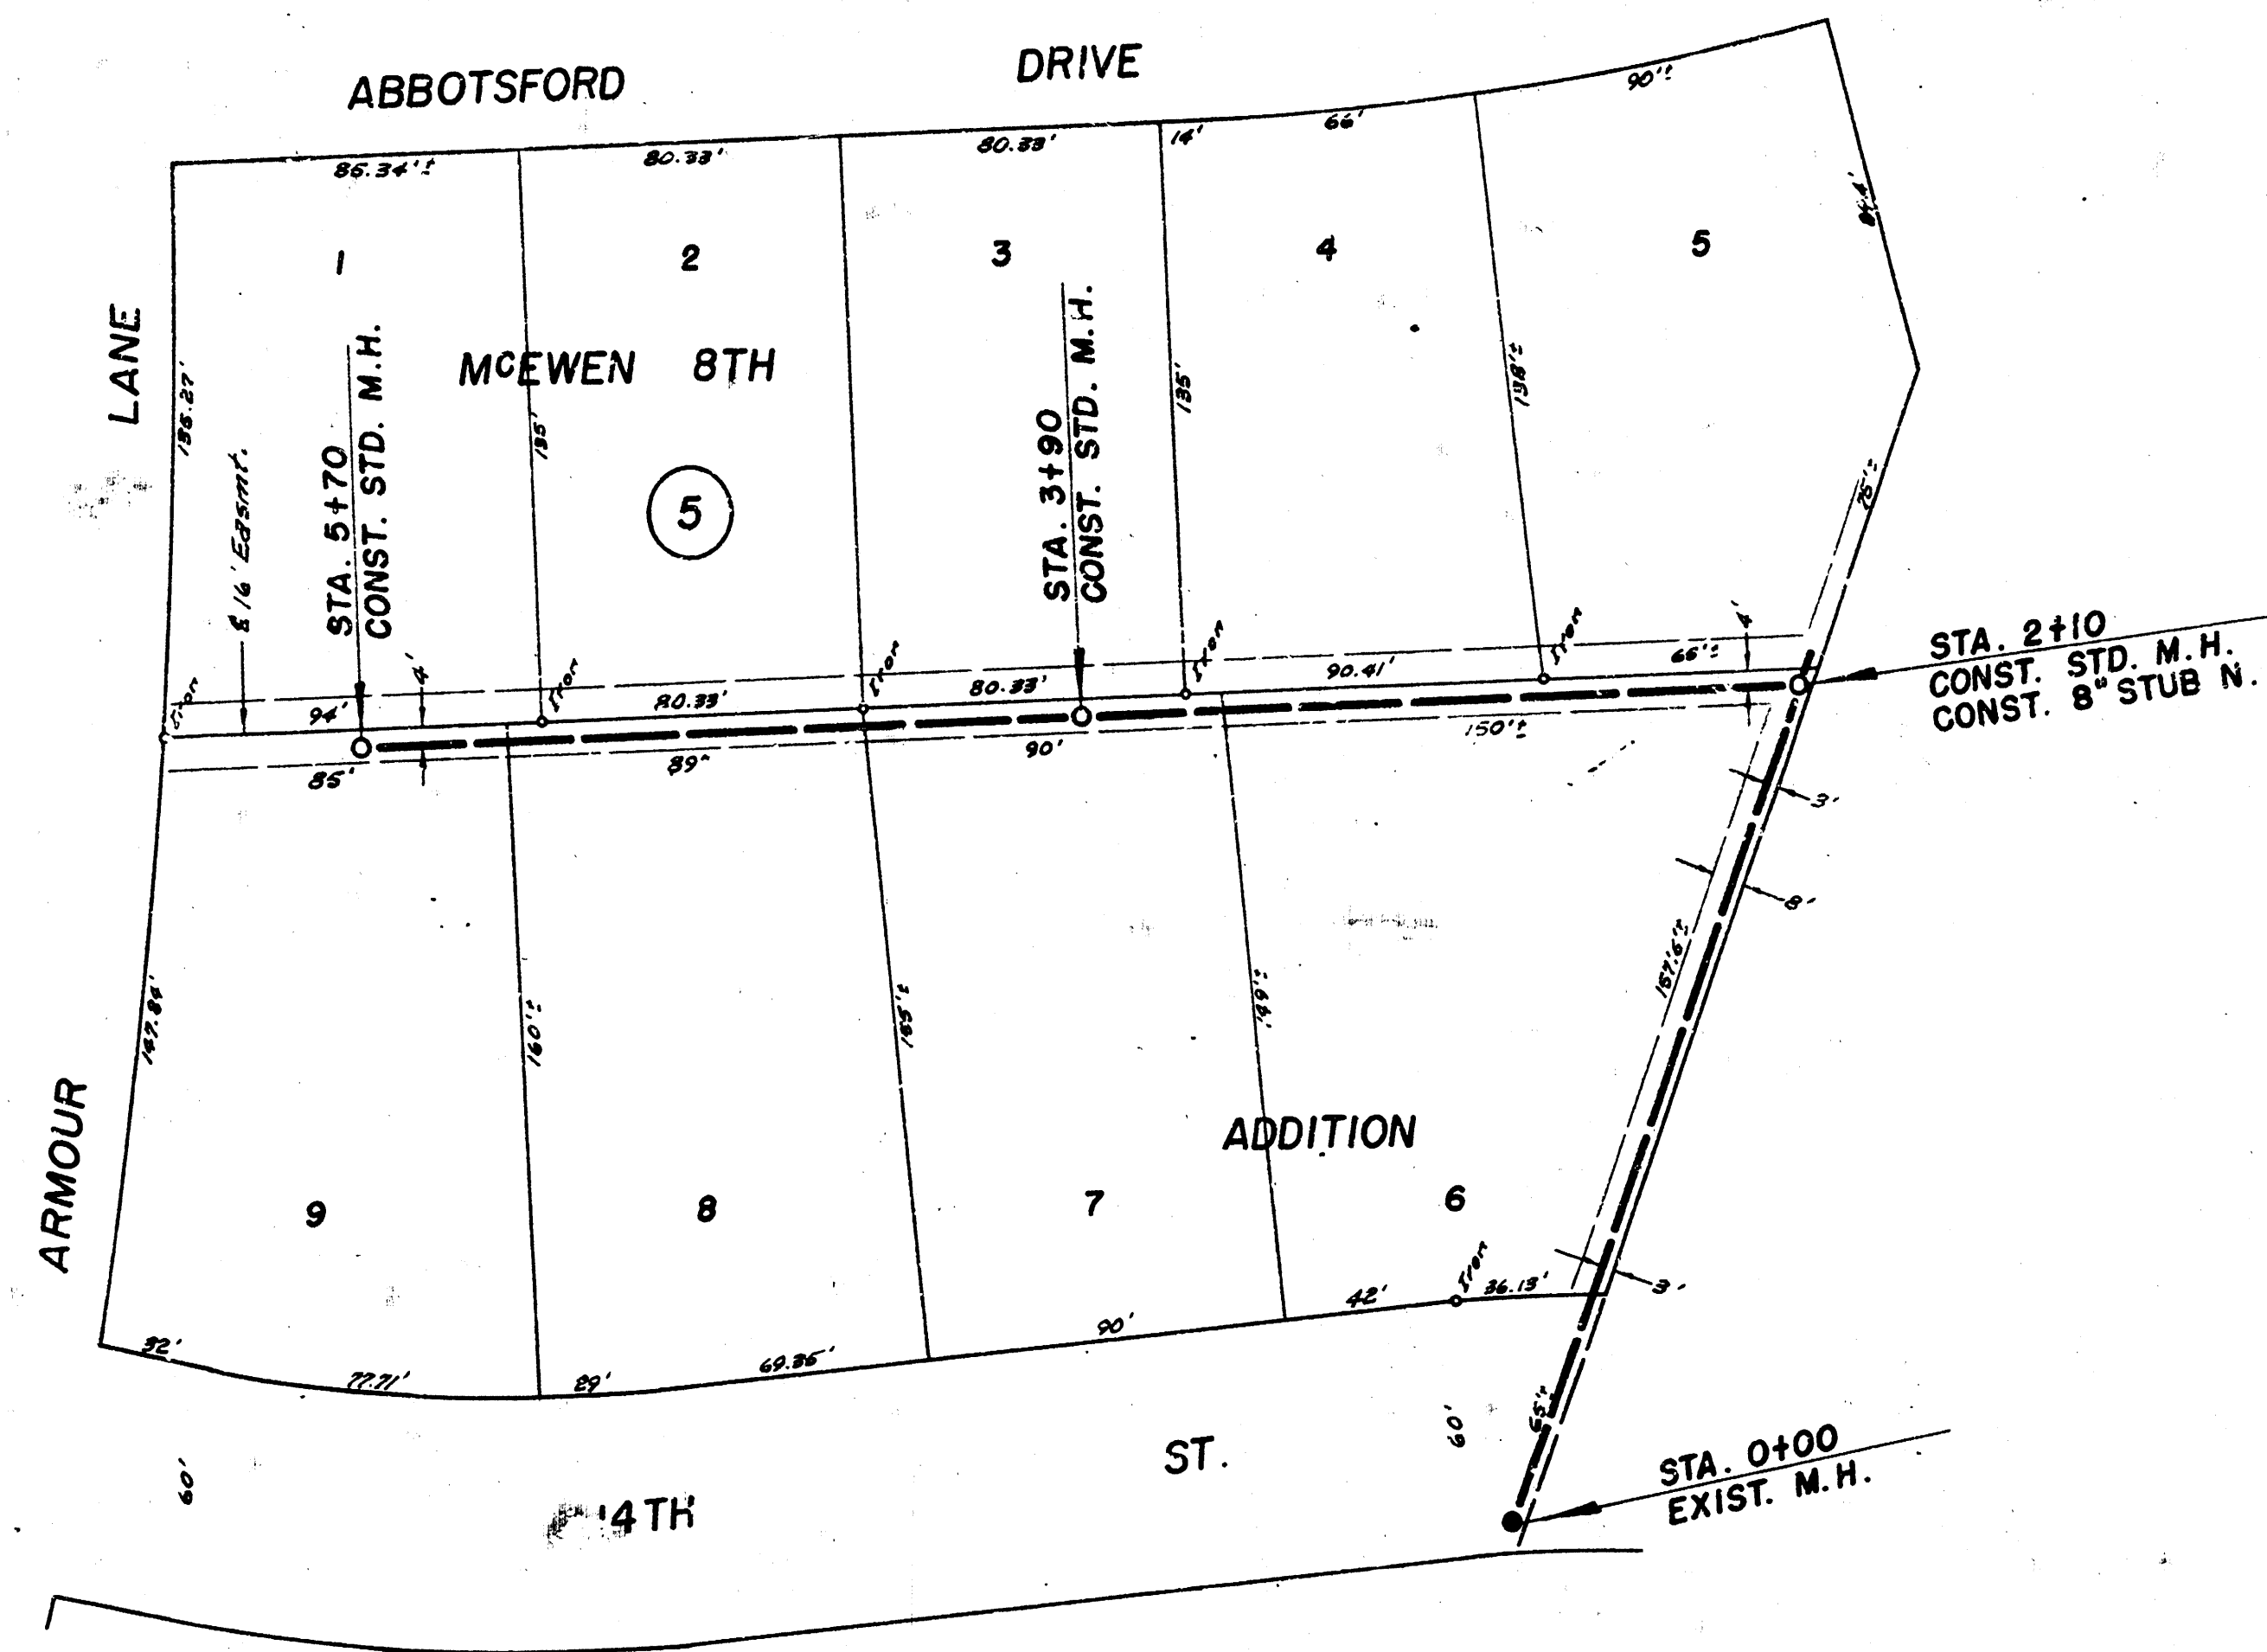


Survey By J. Clapp, Sk. J.F.G. 87
 Checked By J. Clapp
 Date

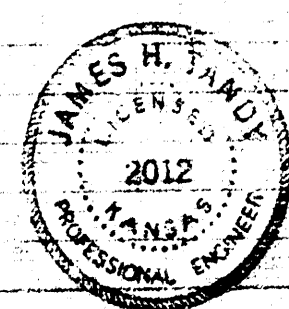

PLAN SCALE 1"=40'
 PROFILE SCALE 1"=40' HOR.
 1"=4' VERT.

B.M. 191.63 "C" CUT ON S. CB. 14TH ST. & 8' W. OF W. L. ARMOUR

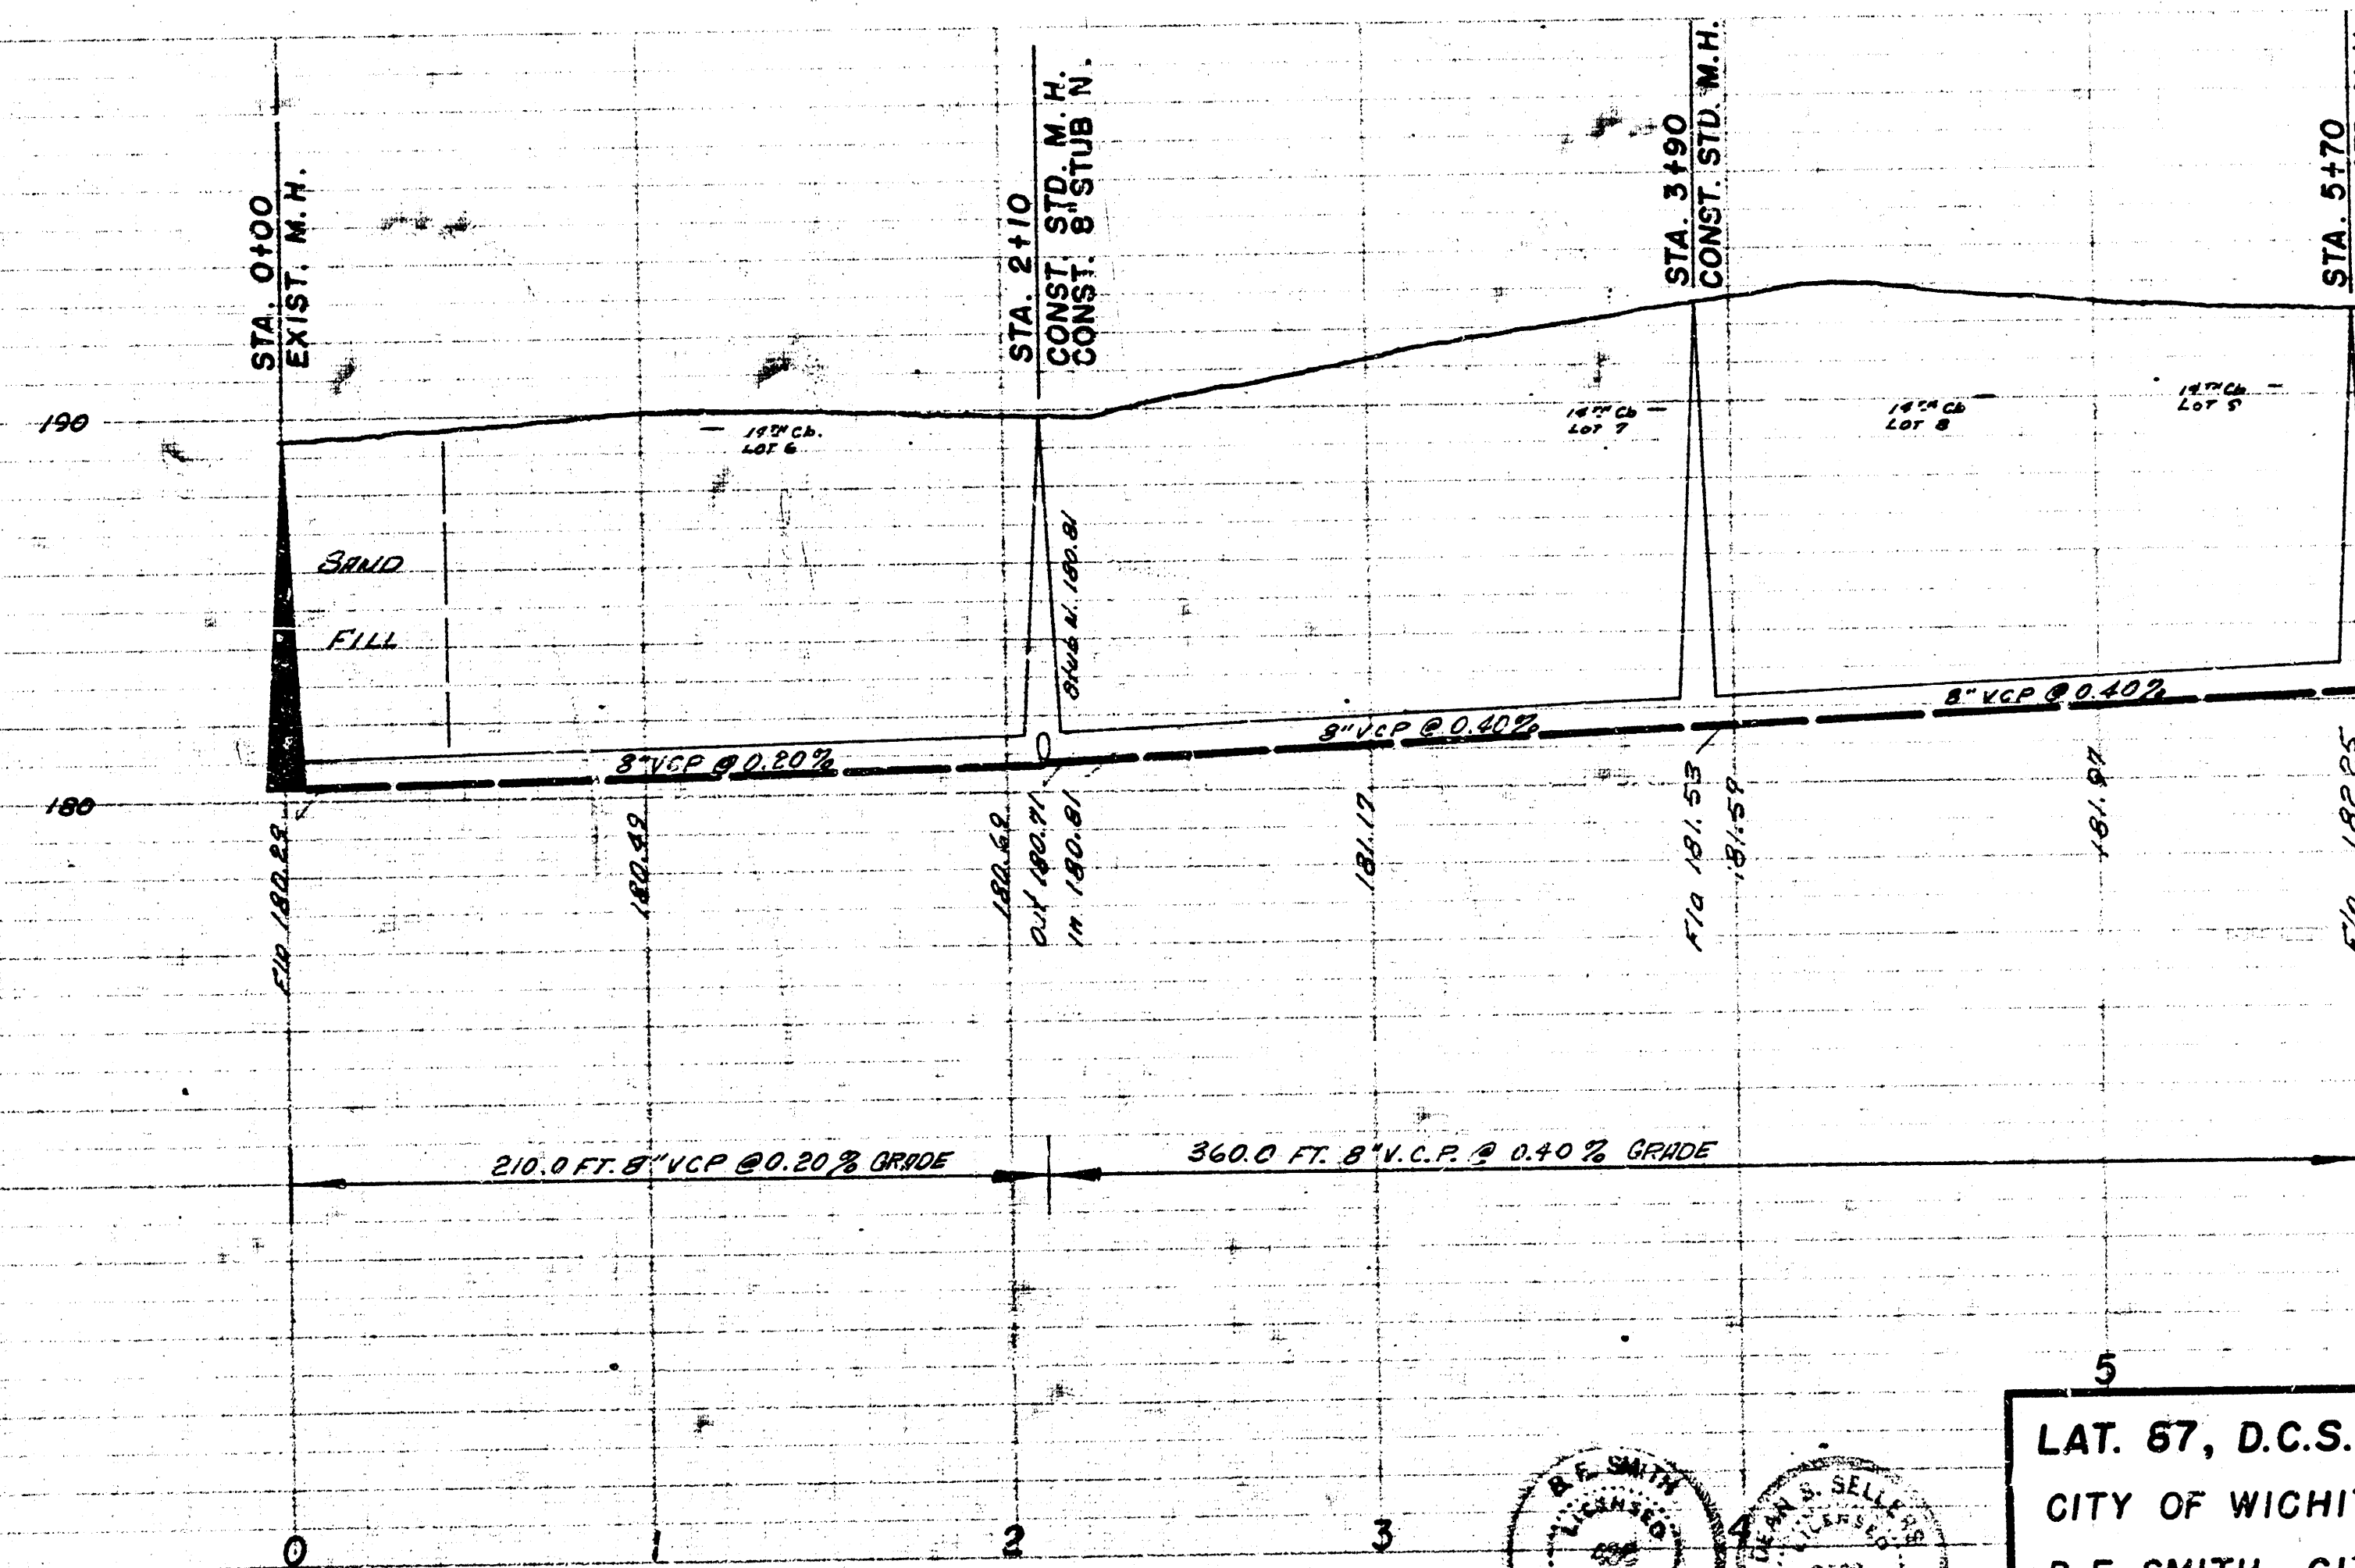

LAT. 87, D.C.S. 2, S.S. NO. 12
 CITY OF WICHITA, KANSAS
 B.E. SMITH, CITY ENGINEER
 PROJ. NO. 622-21 DATE MAY 1963