


B.M. 11531 8" in Ball bk. wt. No. 1111 cor. 2nd & Pratt Ave.

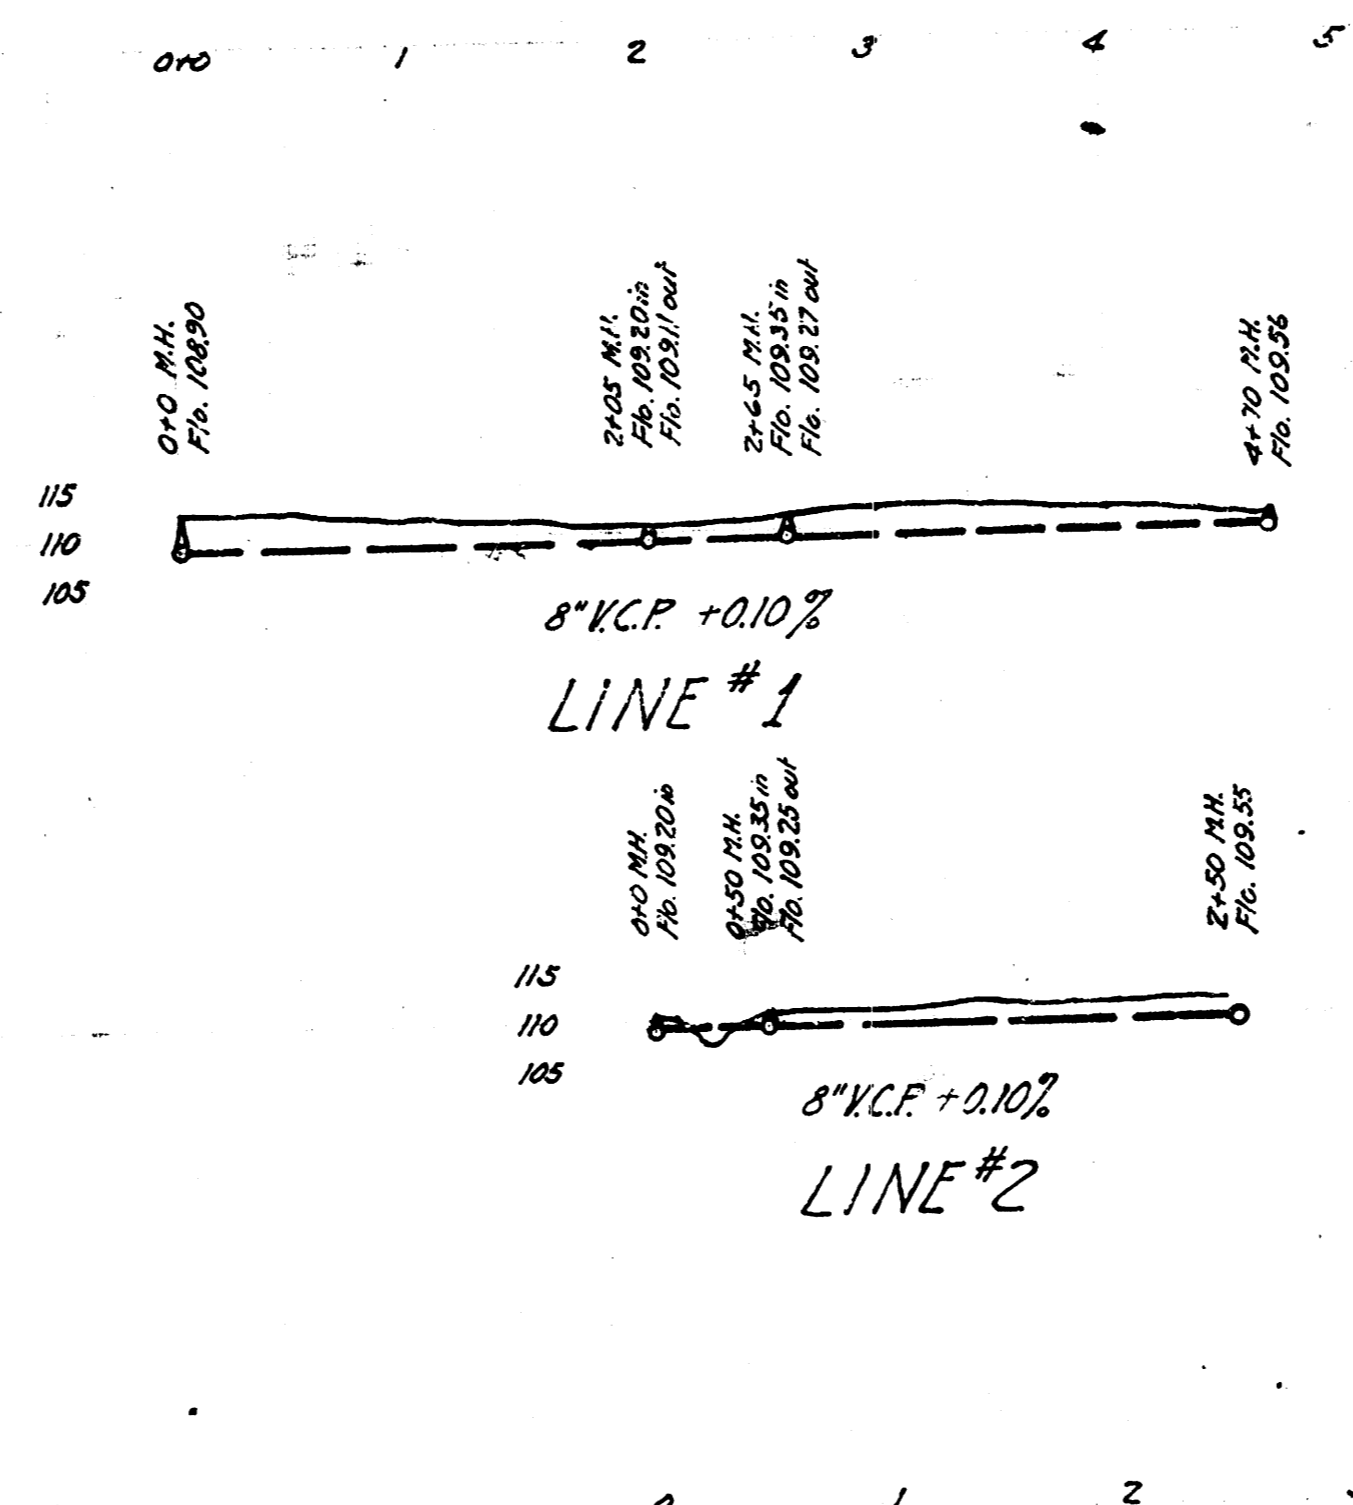

LAT. A, DIST. 7, SS. 20

ENGINEERING DEPARTMENT
 CITY OF WICHITA, KANSAS
 P.L. BROCKWAY CITY ENGINEER
 B.E. SMITH ENGINEER OF DESIGN
 OCTOBER 1943 SCALE 1"=80'