
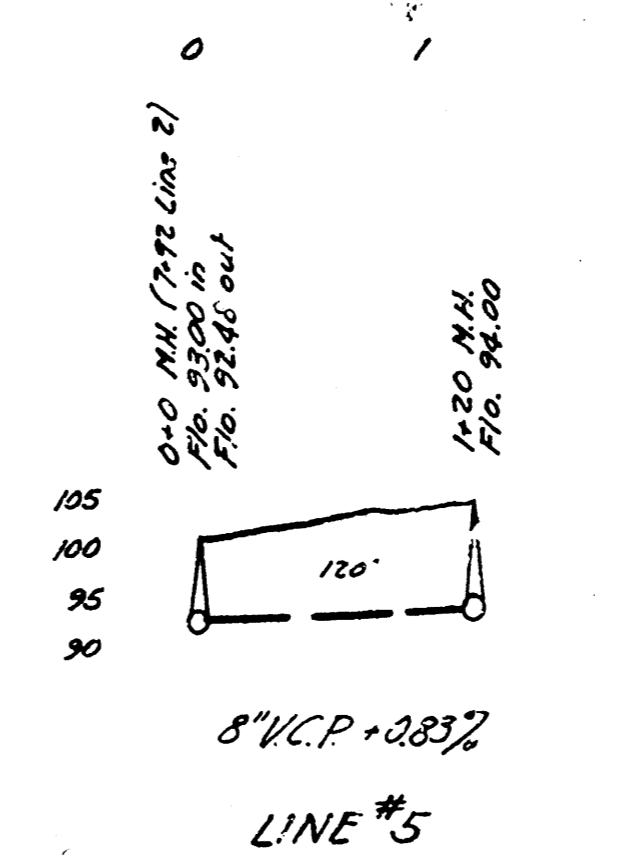
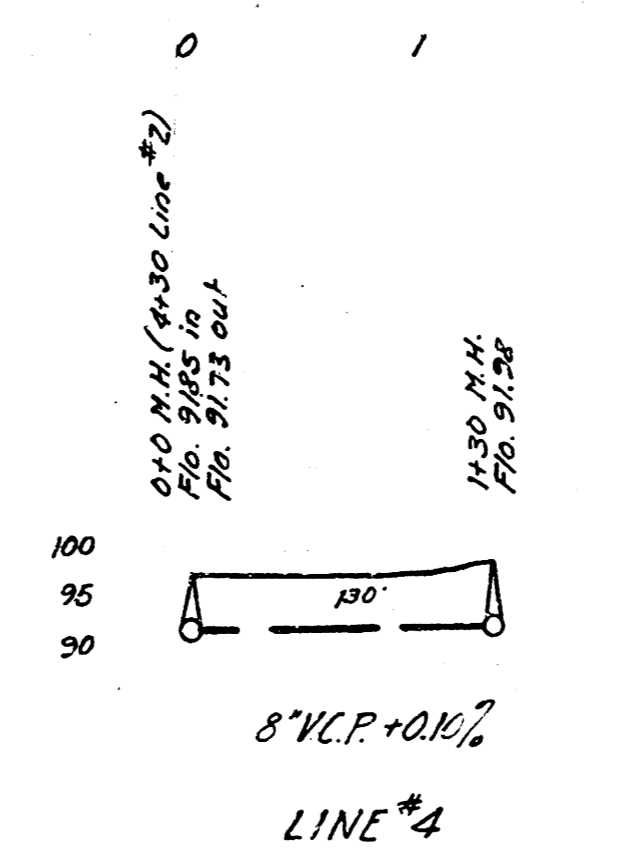
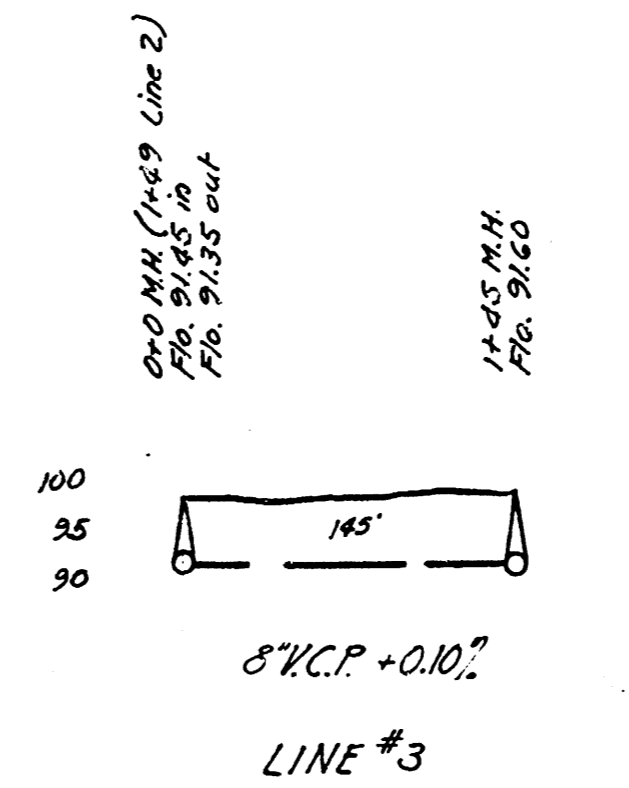
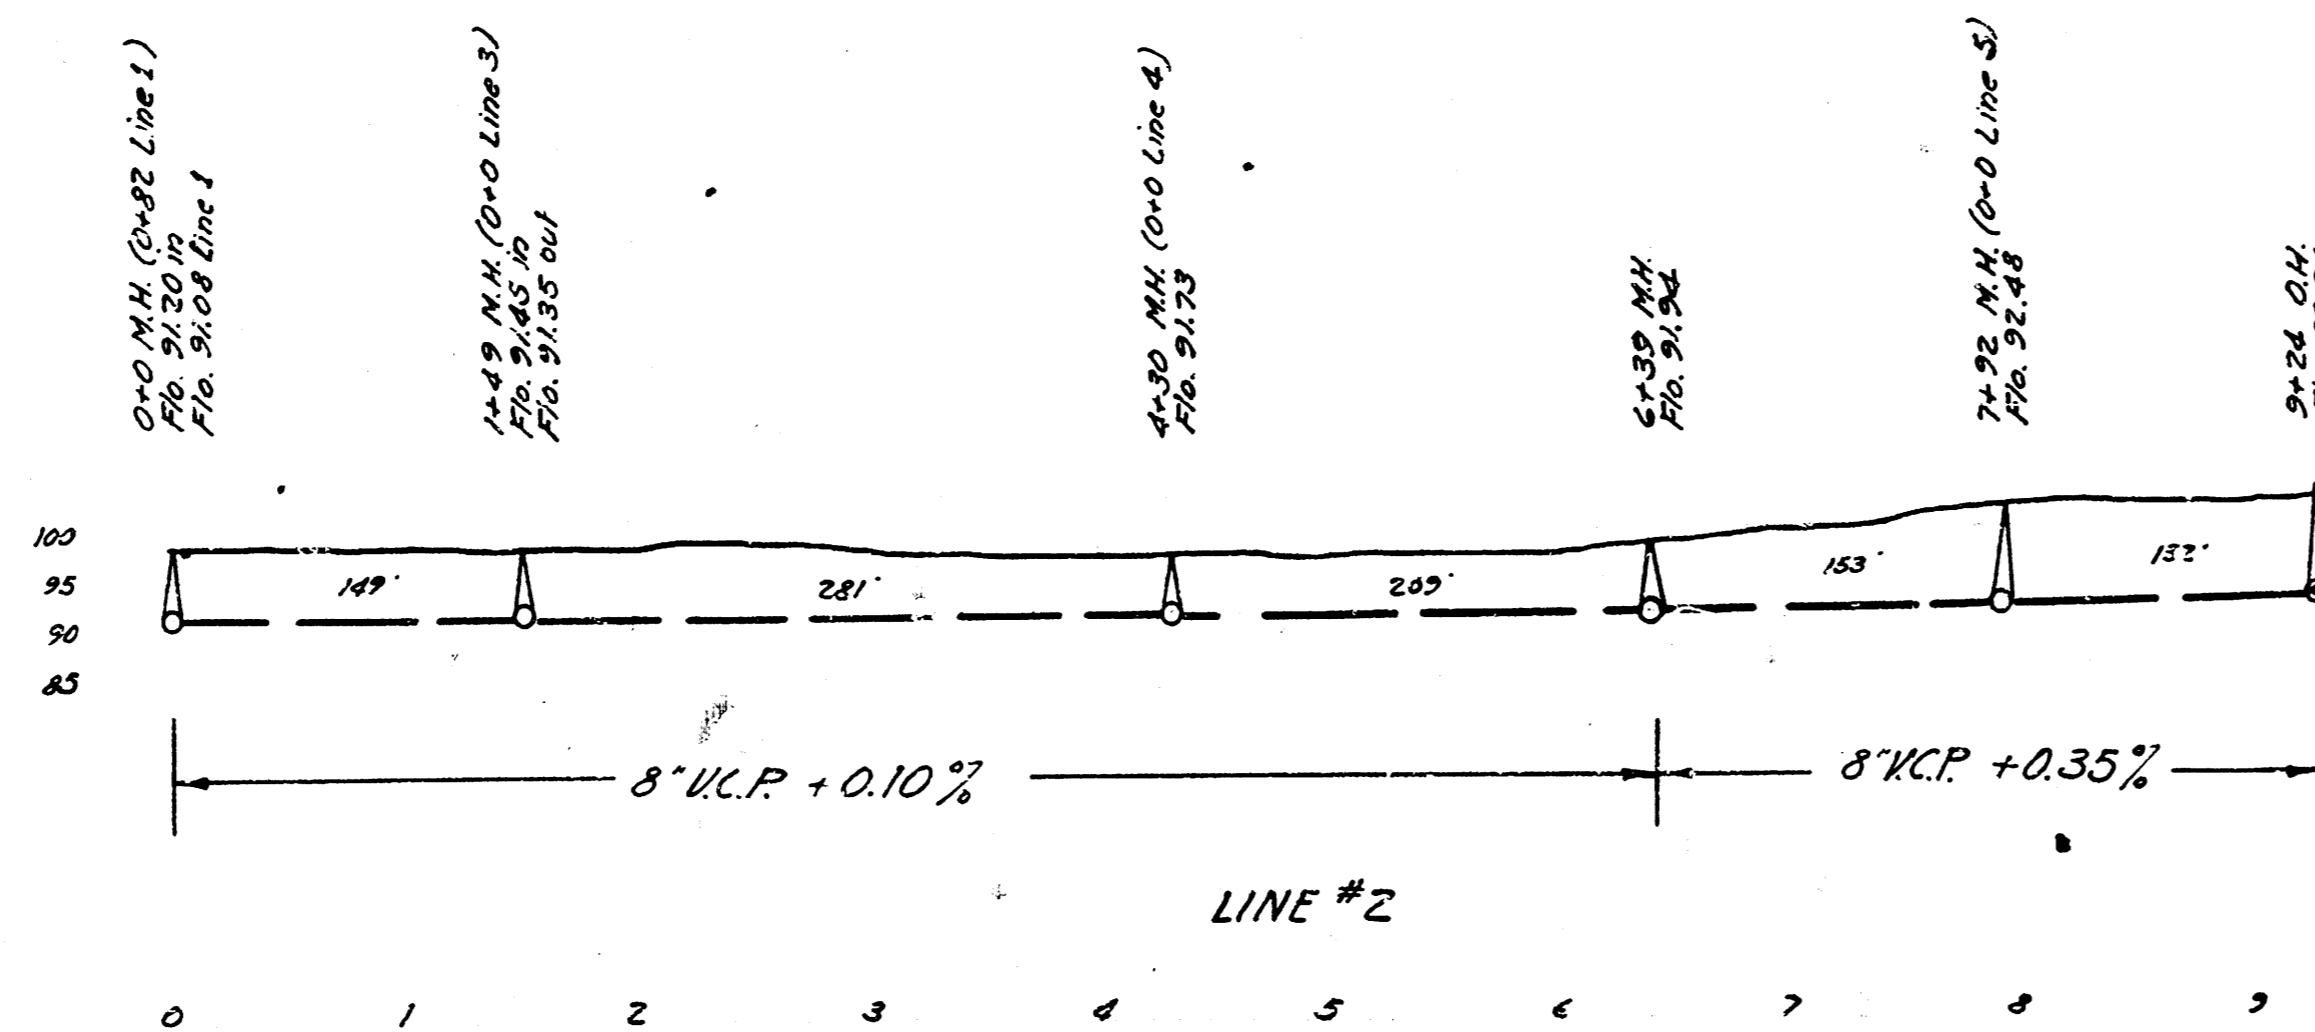
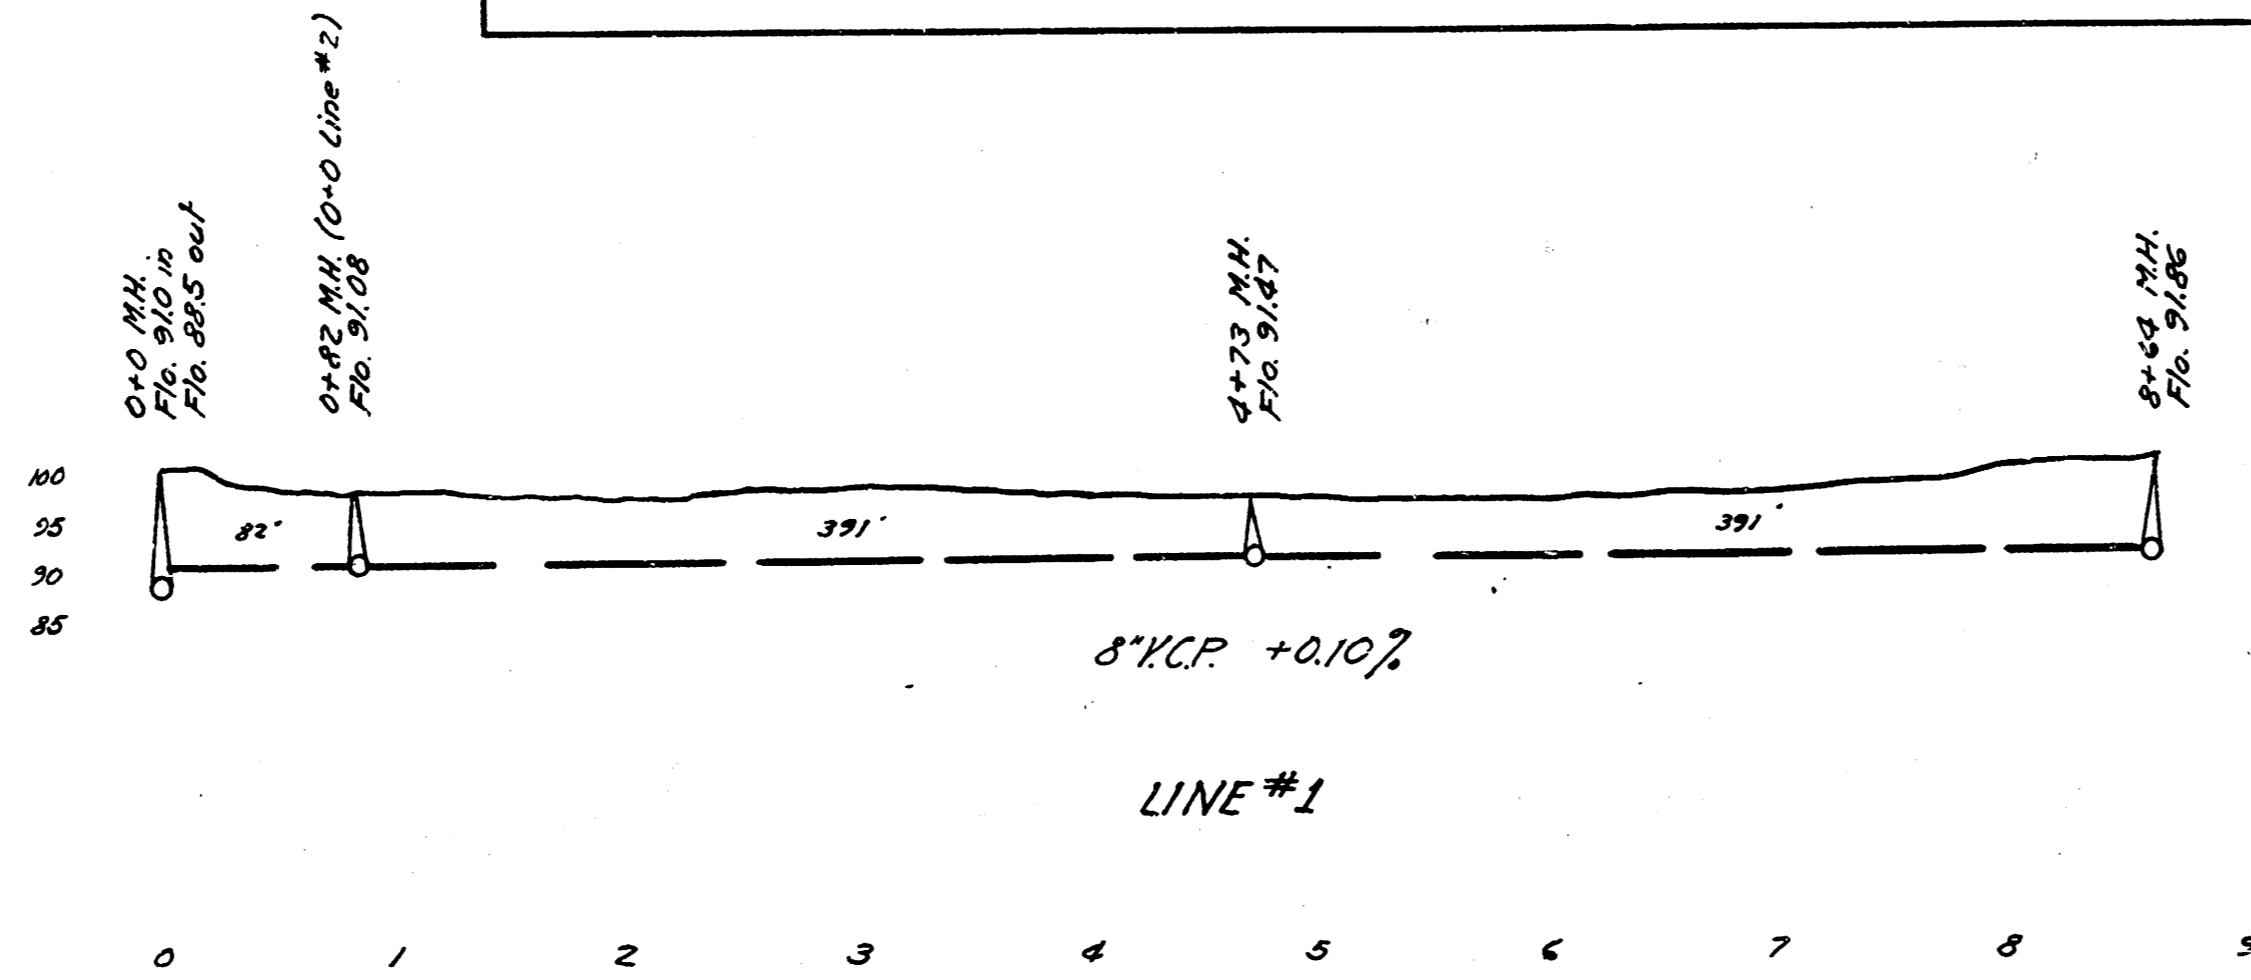


B.M. Elev. 97.21 Iron N.E. cor. Gold & Kinkaid Ave.

LAT. 3, DIST. A, S.S. #20

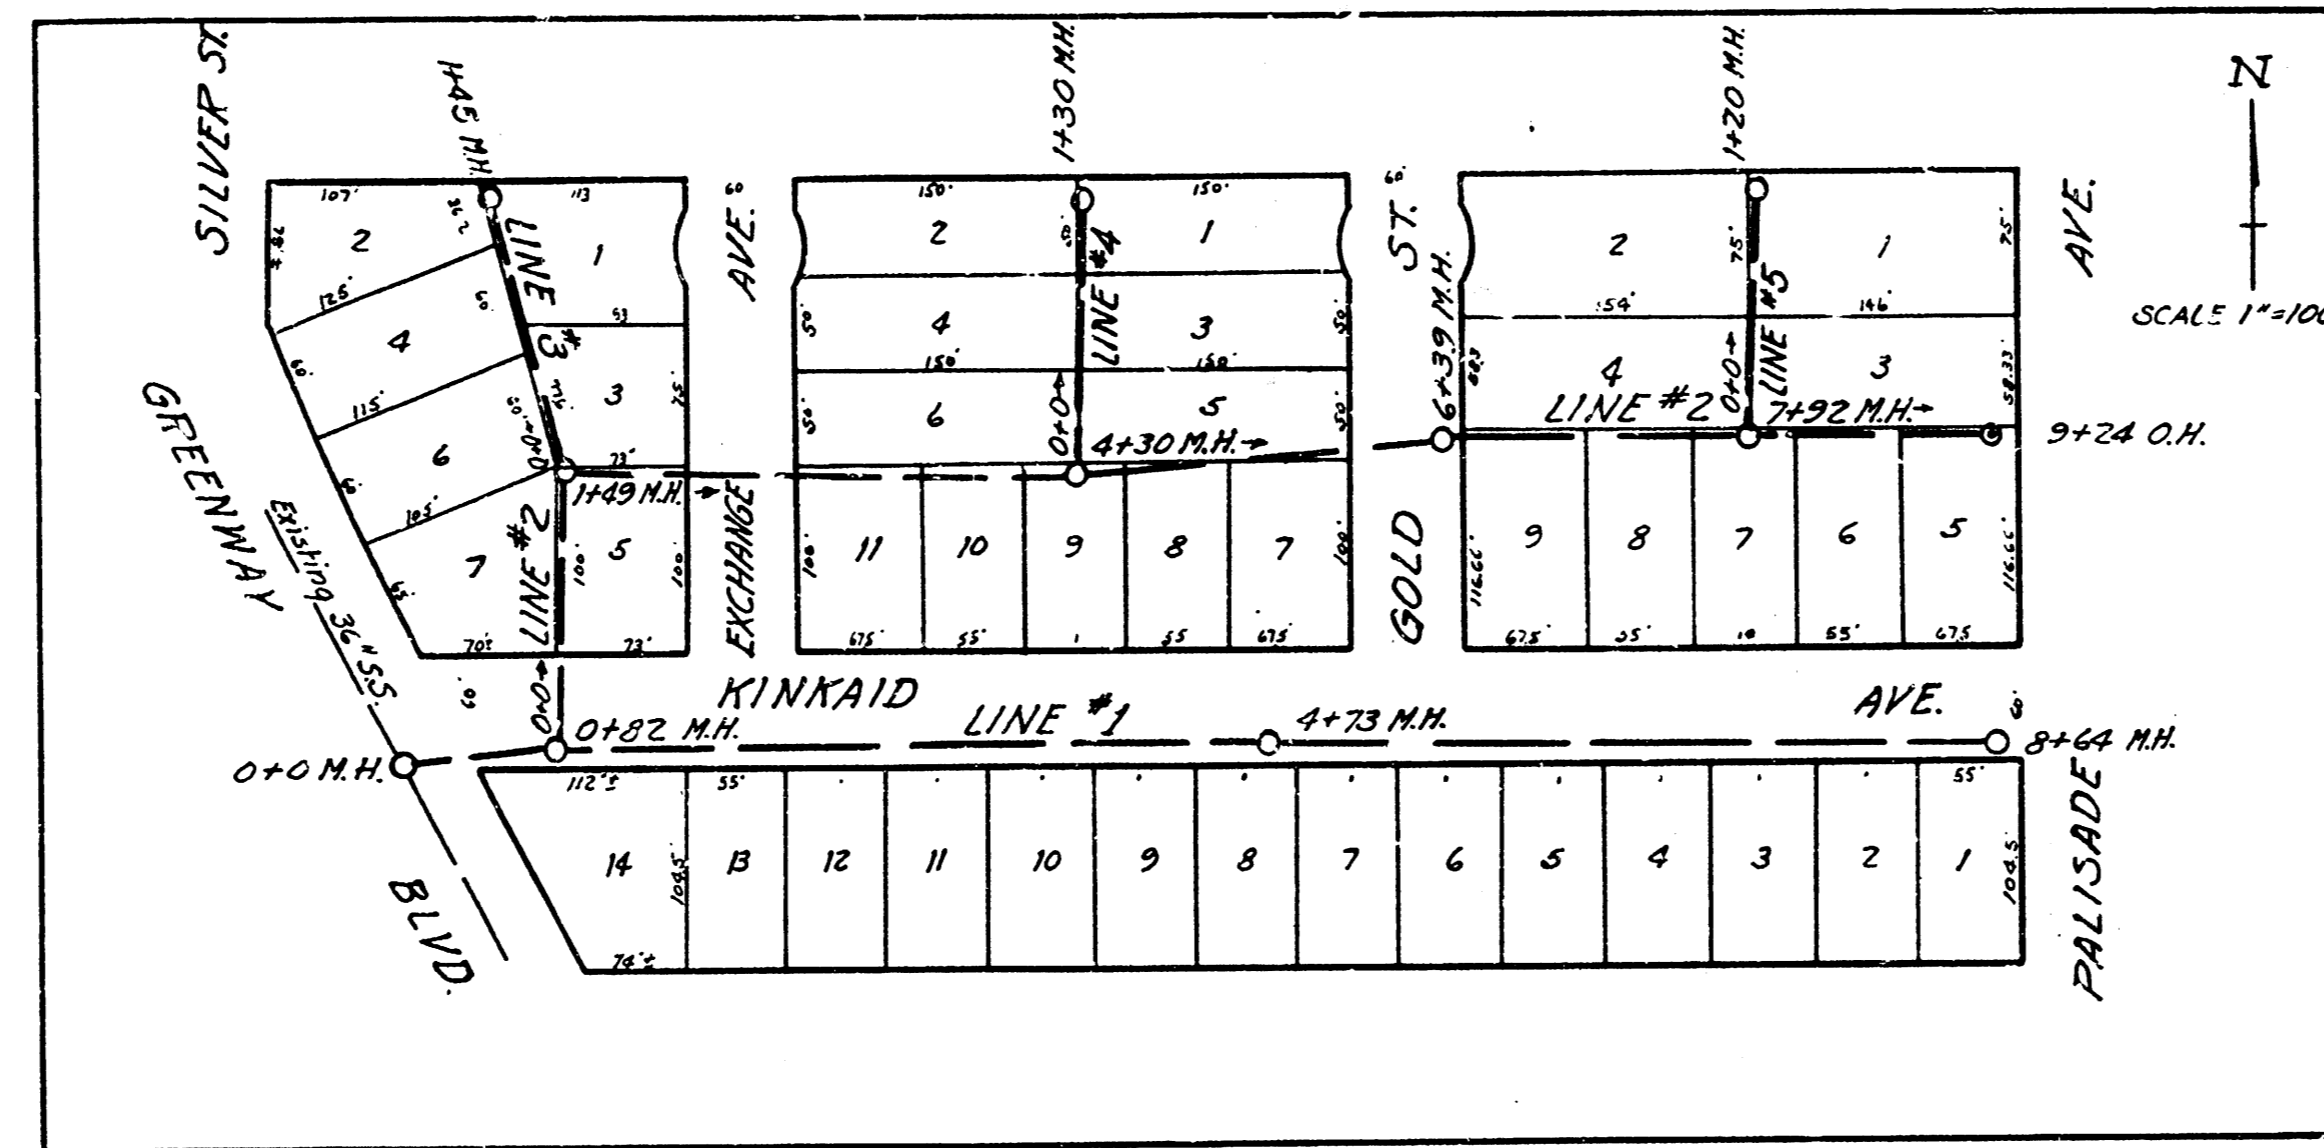

ENGINEERING DEPARTMENT
CITY OF WICHITA, KANSAS
P.L. BROCKWAY CITY ENGINEER
B.E. SMITH ENGINEER OF DESIGN
JUNE 1942