


LAT. 4, DIST. A, S.S. 20  
WICHITA, KANSAS

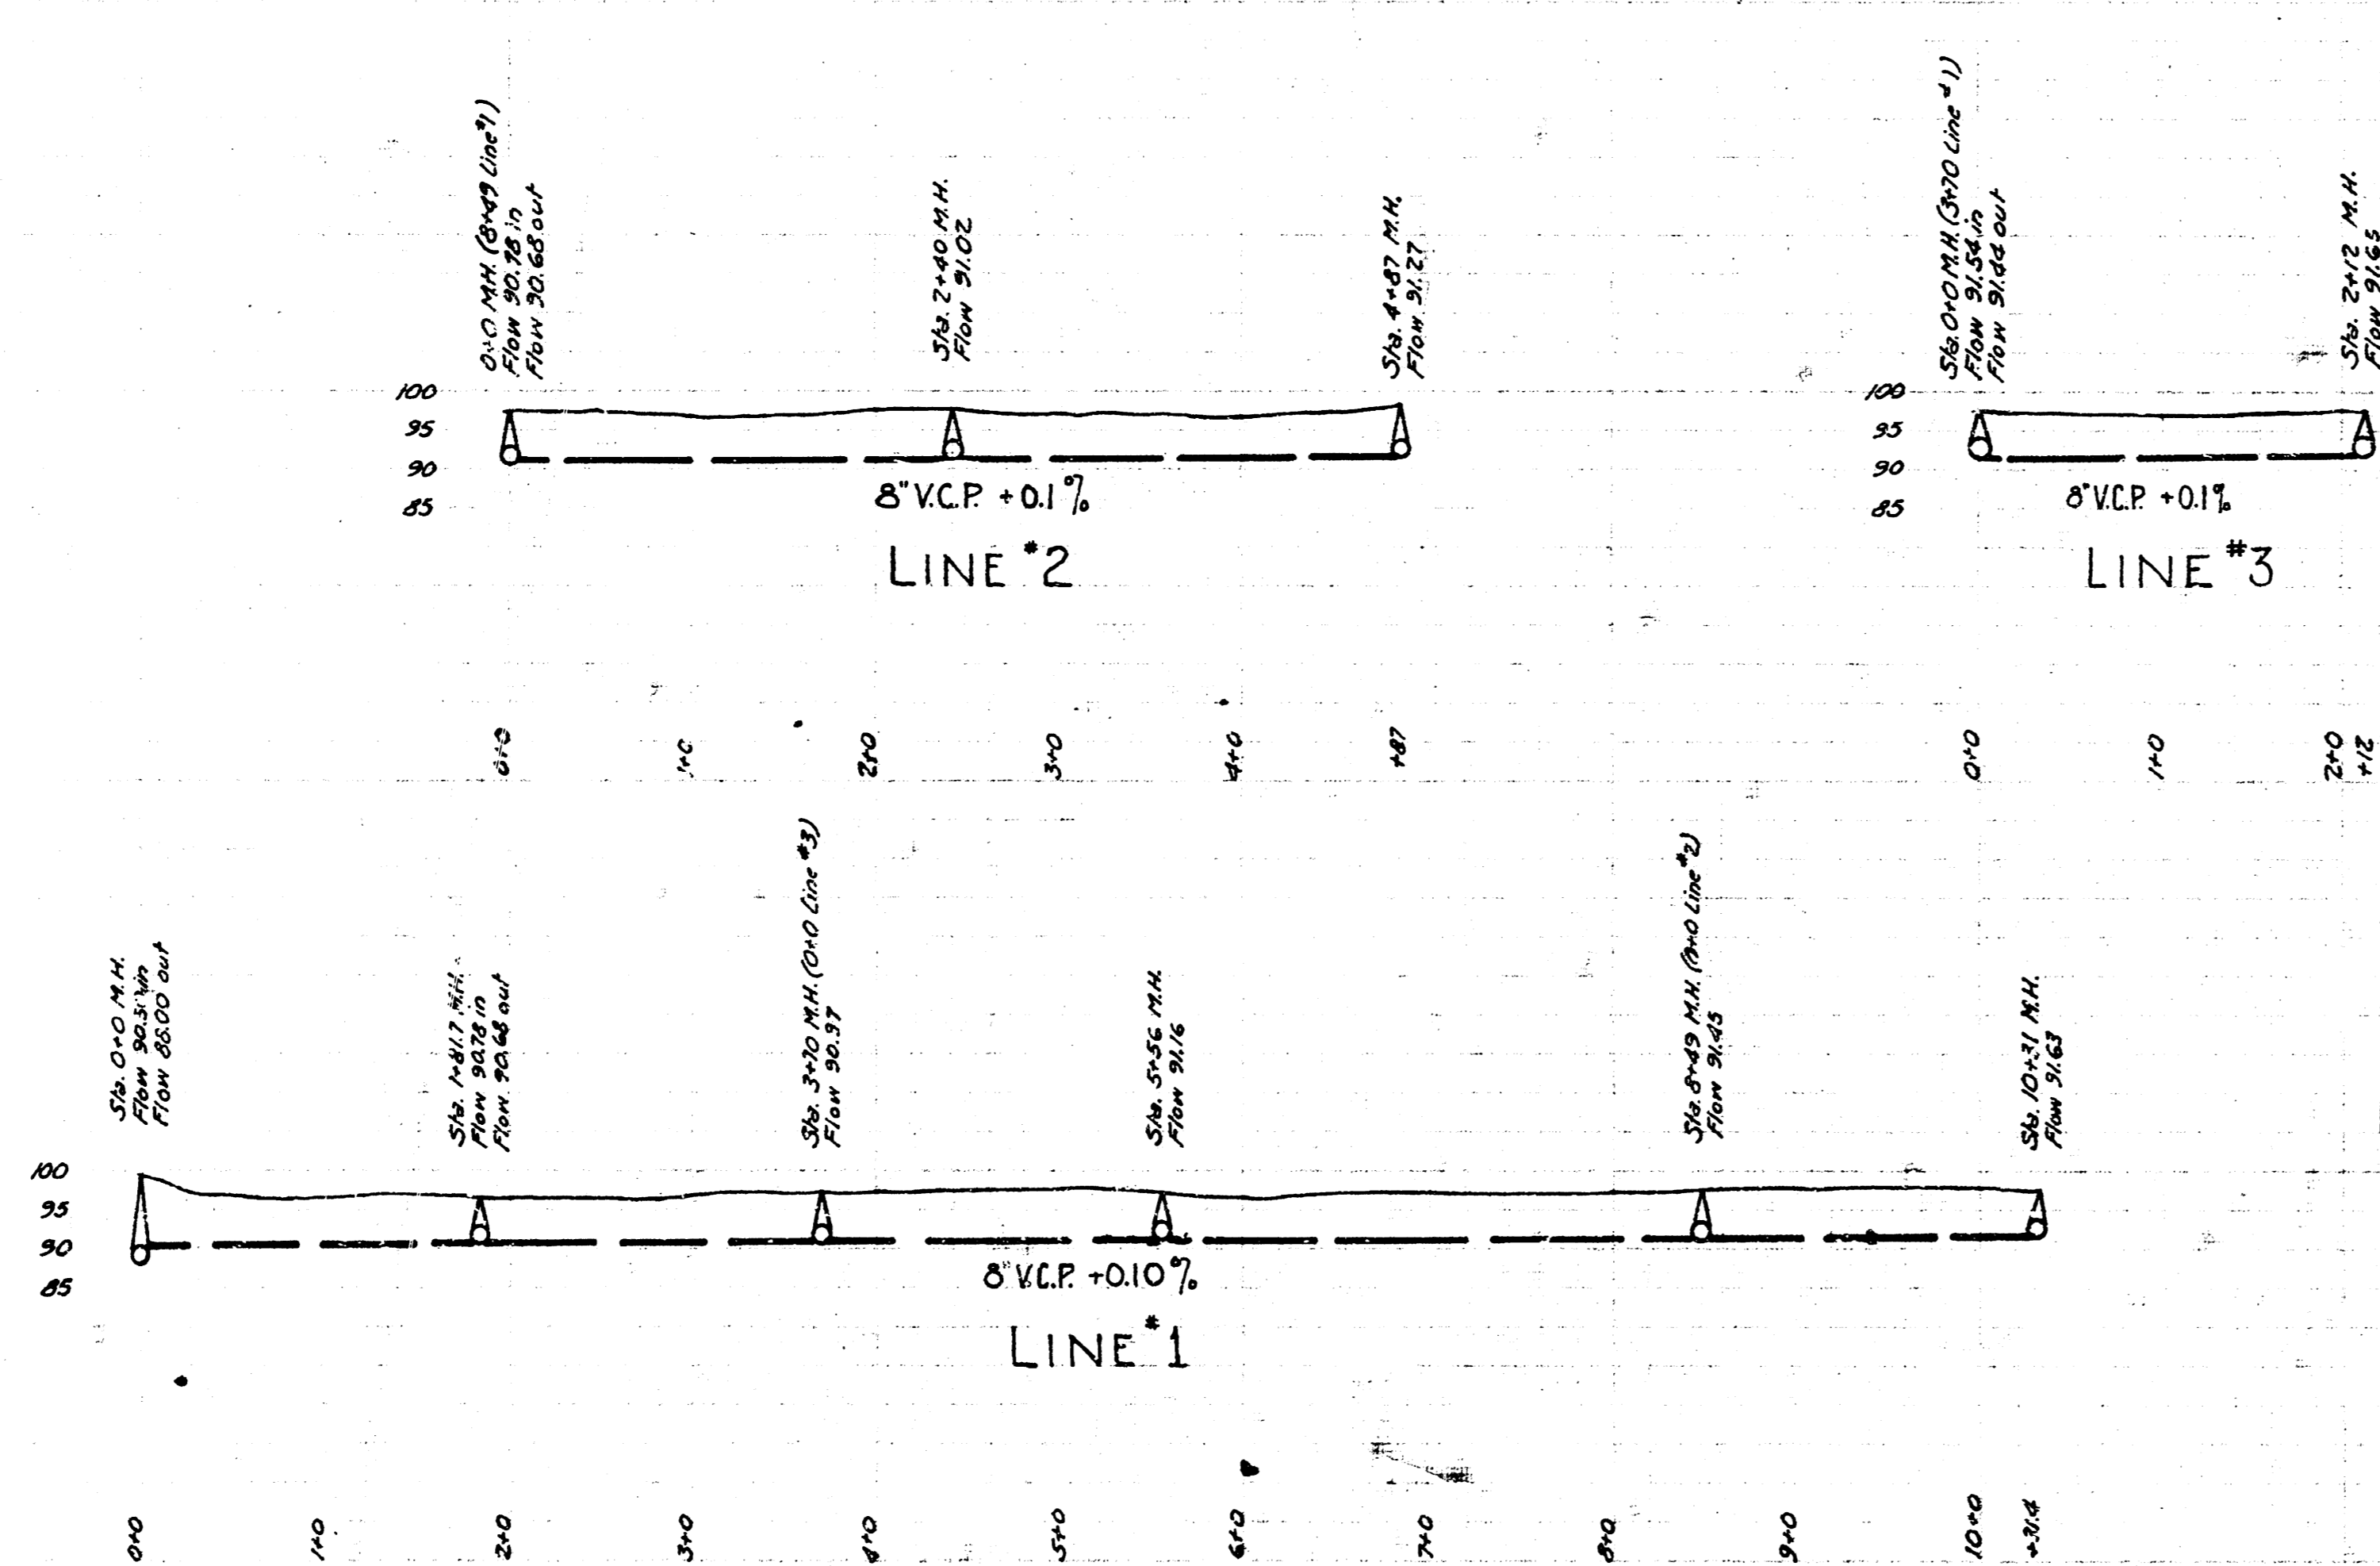

S.M. Elev. 2575 "Z" in 1942 - S. end of, 143 Palisade & 21 Greenway 1445

DEPARTMENT OF PUBLIC SERVICE  
ENGINEERING DIVISION  
CITY OF WICHITA, KANSAS  
L. K. WHITE CITY ENGINEER  
SCALE - Hor. 1"=80' Vert. 1"=20' OCT. 1946

e 105/2