
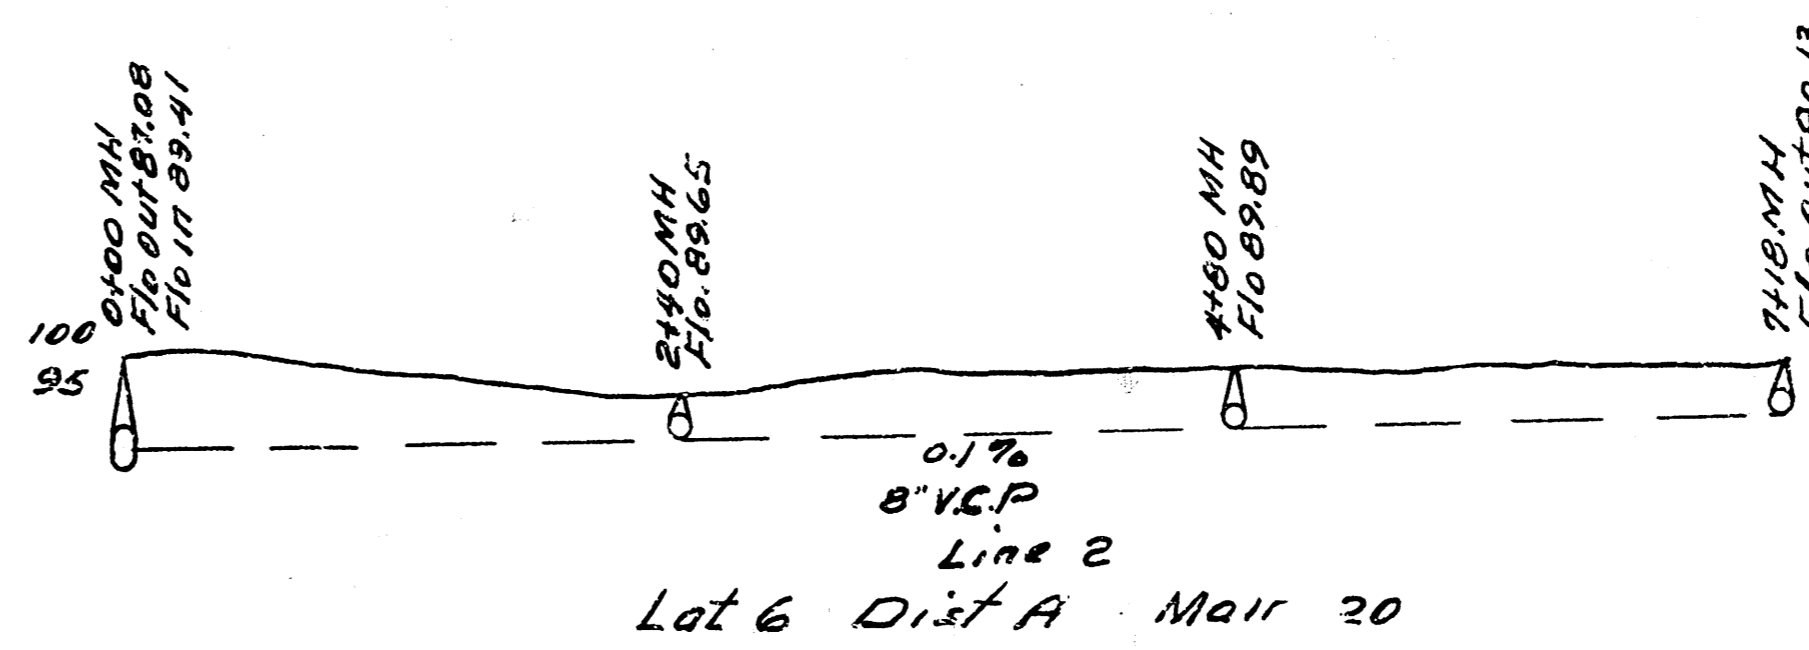
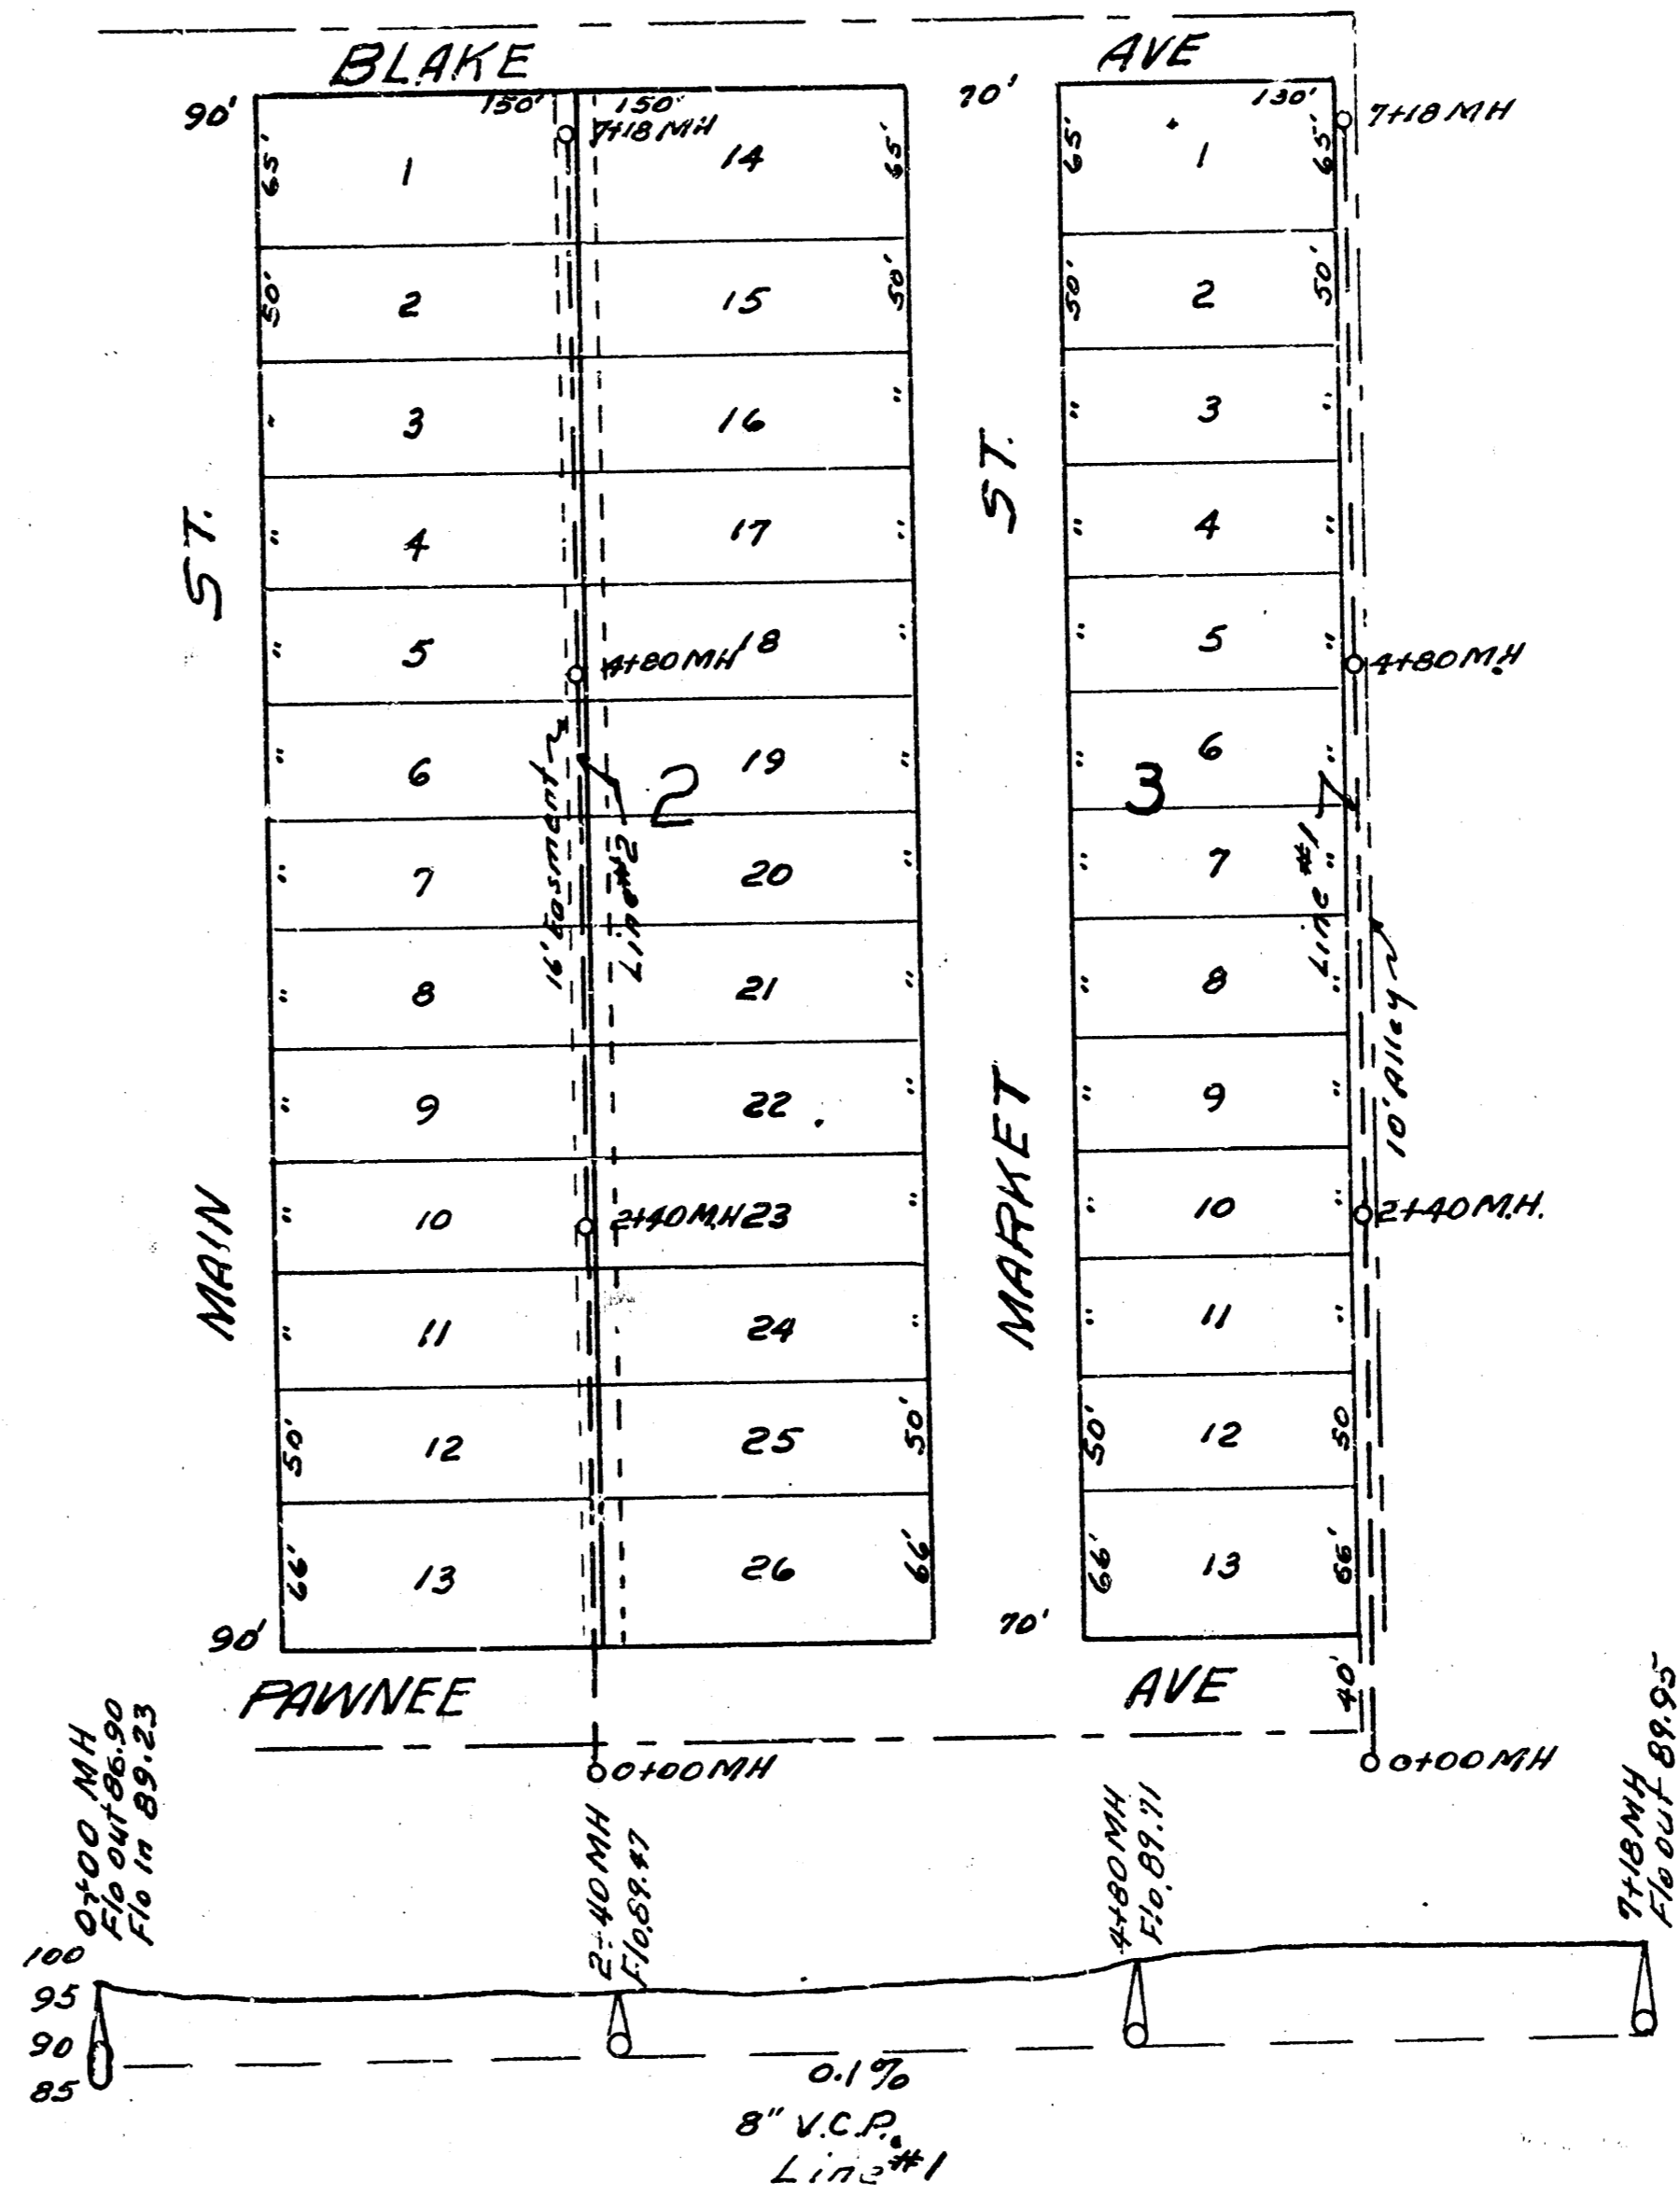


B.M. 98.14 R.R. Spike in guy pole S.S. Pawnee Bet. Broadway & Market.
 B.M. 98.65 Standard N.E. Corner Broadway & Pawnee.
 B.M. 100.35 R.R. Spike in large Ctwd. tree S.S. Pawnee Bet. Market & Main.
 B.M. 98.75 R.R. Spike in Elm N.S. Pawnee Bet. Water & Main.

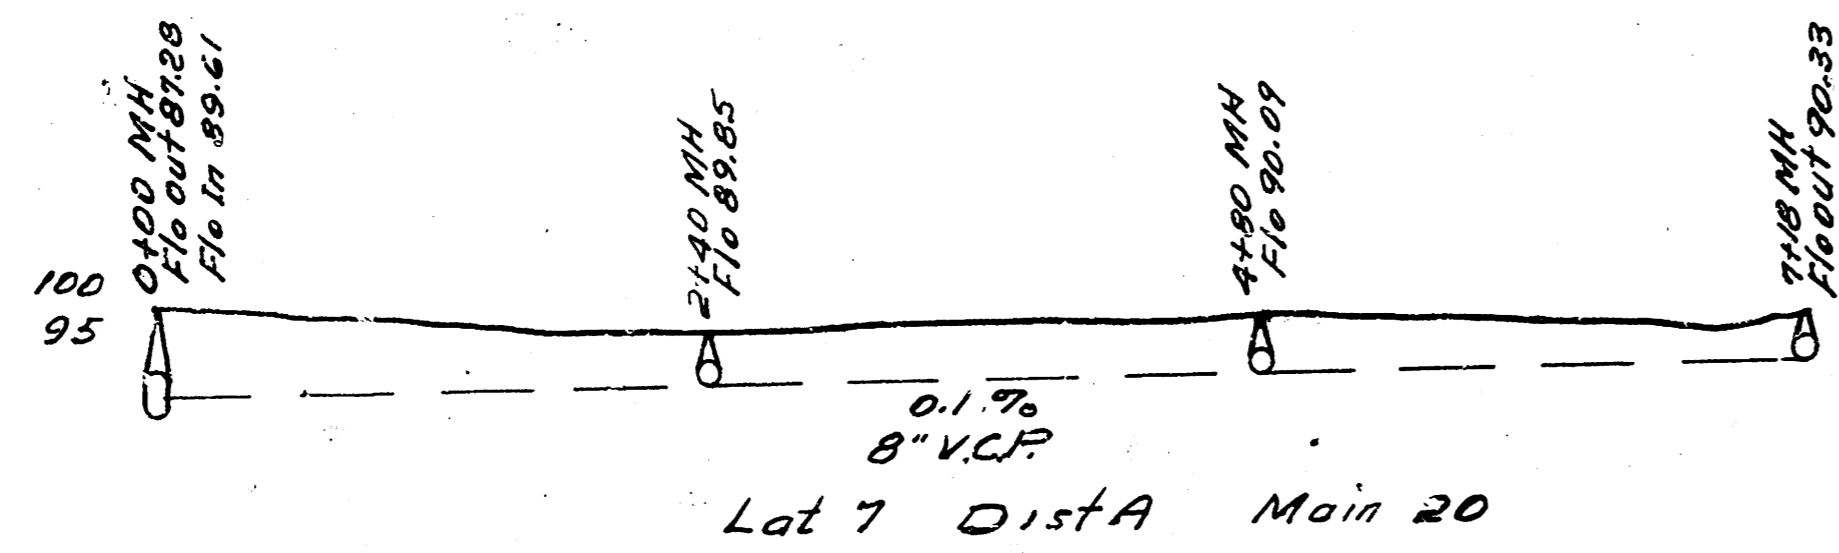

Lot 6 Dist A 5520
 Lot 7 Dist A 5520
 City of Wichita Kansas
 L.K. WHITE City Engineer
 Feb 1948 Proj # C28-445