


01. 7942 Standard NE Corner Pawnee & Washington
 01. 7936 RR Spike in RR. NS. Pawnee bet. Ida & Laura.
 01. 7935 RR. Spike bet. Ida & Laura, 200' So. of Pawnee.

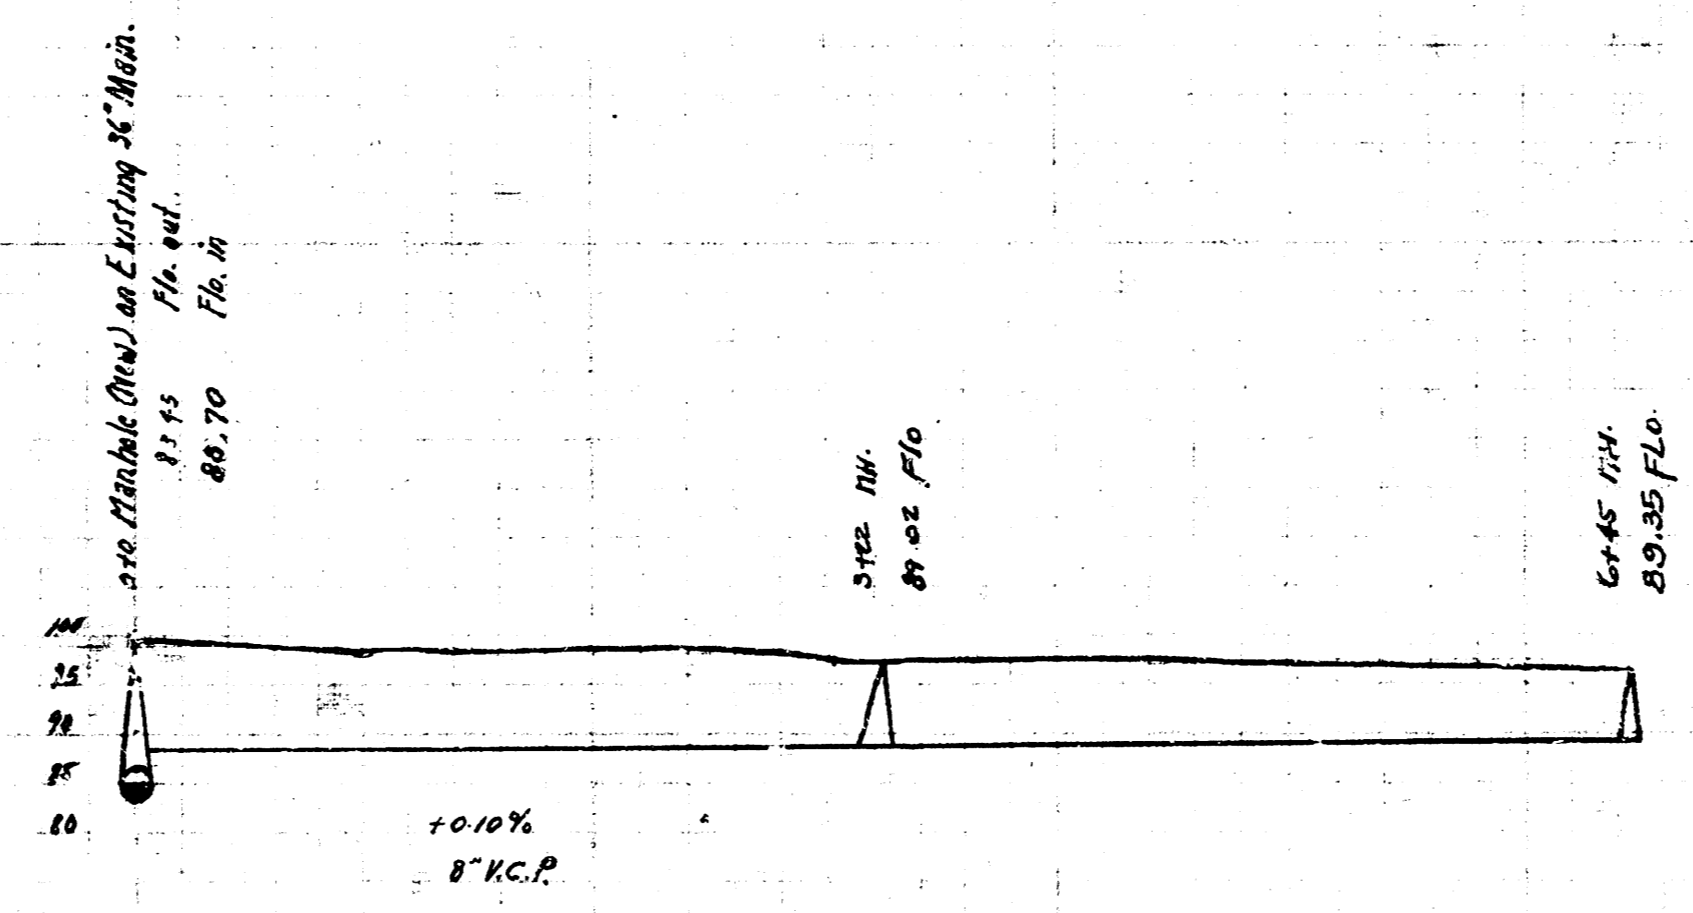

LAT. 13, DIST. 2, MAIN 20

CITY OF WICHITA, KANSAS

L. E. WHITE CITY ENGINEER

DATE Dec. 1910 Proj. No. 6272