

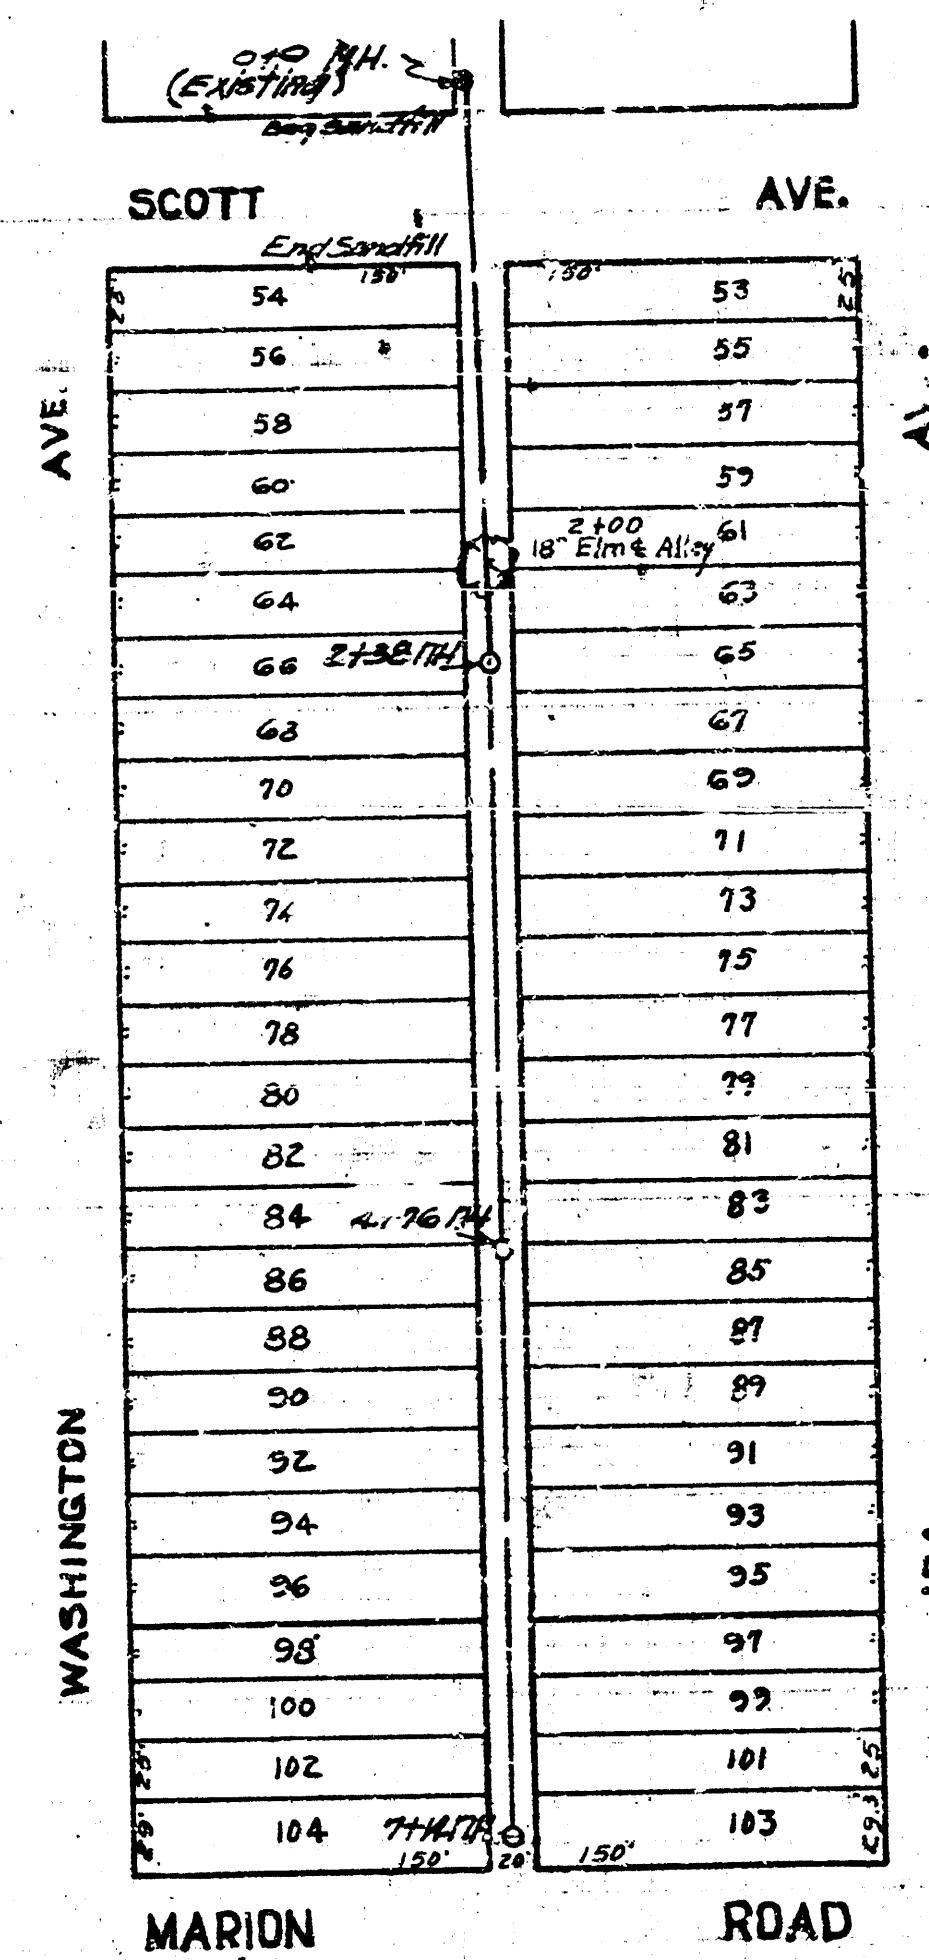


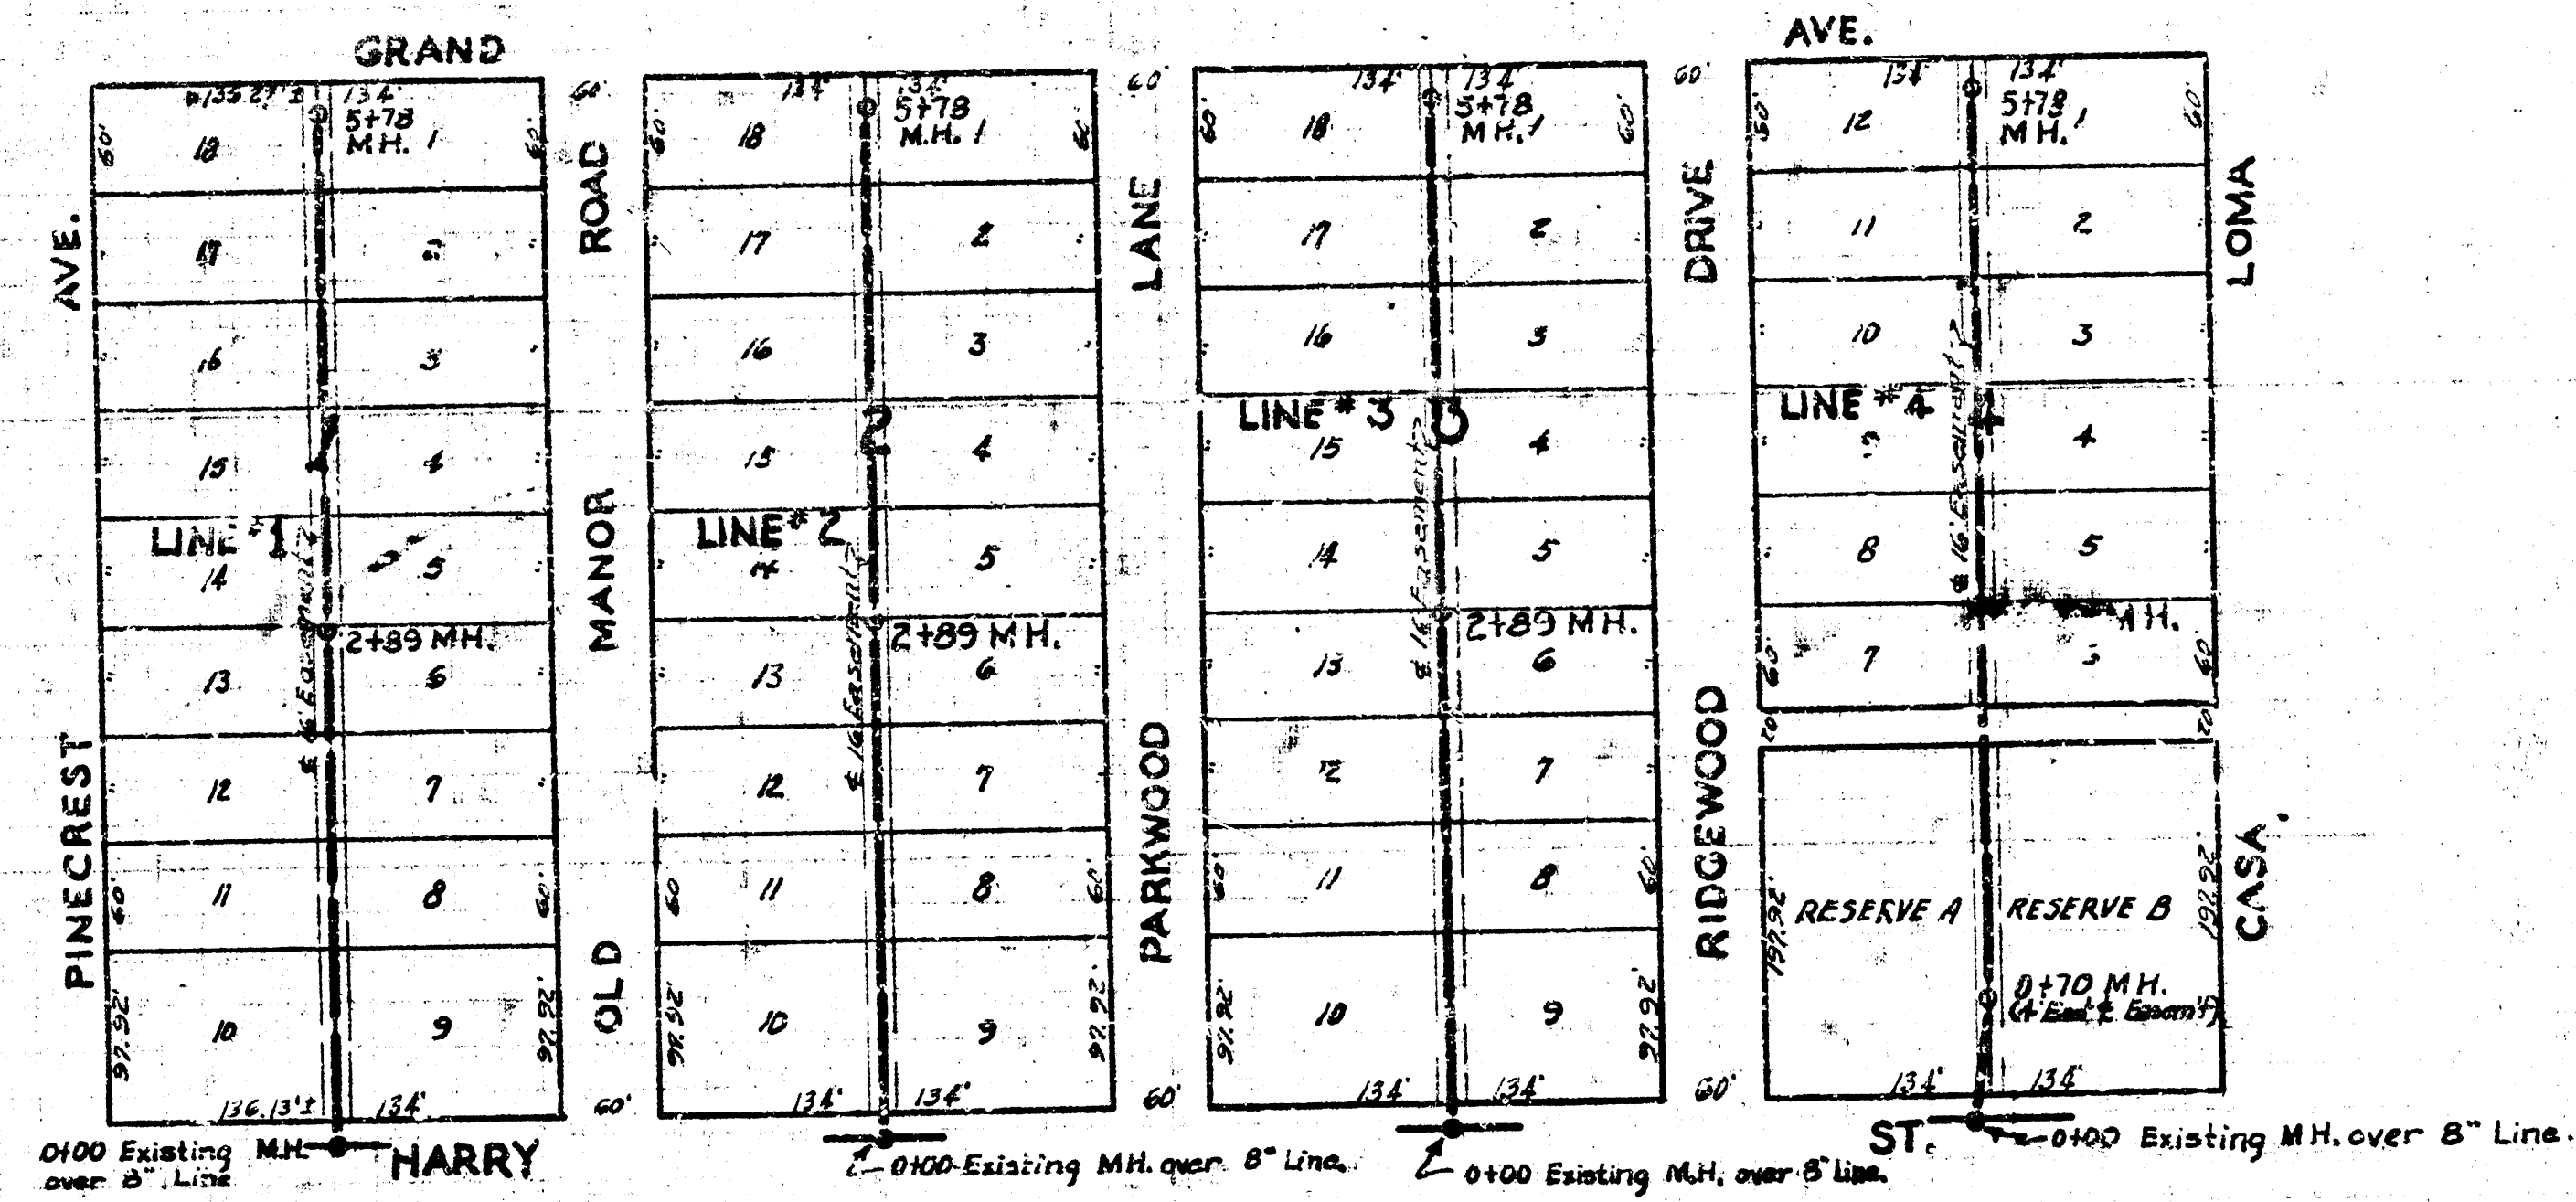


Lat. 16, Dist. A, S.S. # 20
Project No. C 20-13

B.M. 97.62 Std. N.E. cor. Pawnee & Washington.
B.M. 96.81 "Q" in Globe So. curb of return "H." #2469.

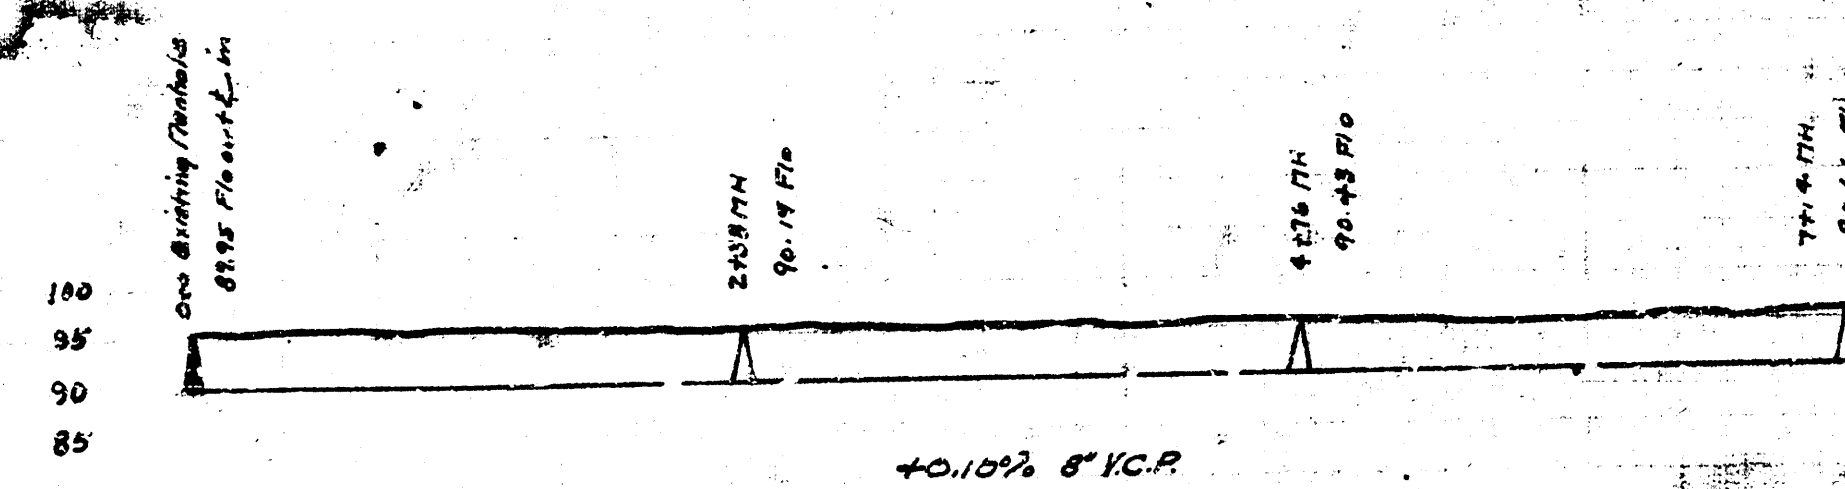

LAT. 16, D.C.S. SS # 12

B.M. 146.89 Stan. S.W. Cor. Edgemoor & Harry.

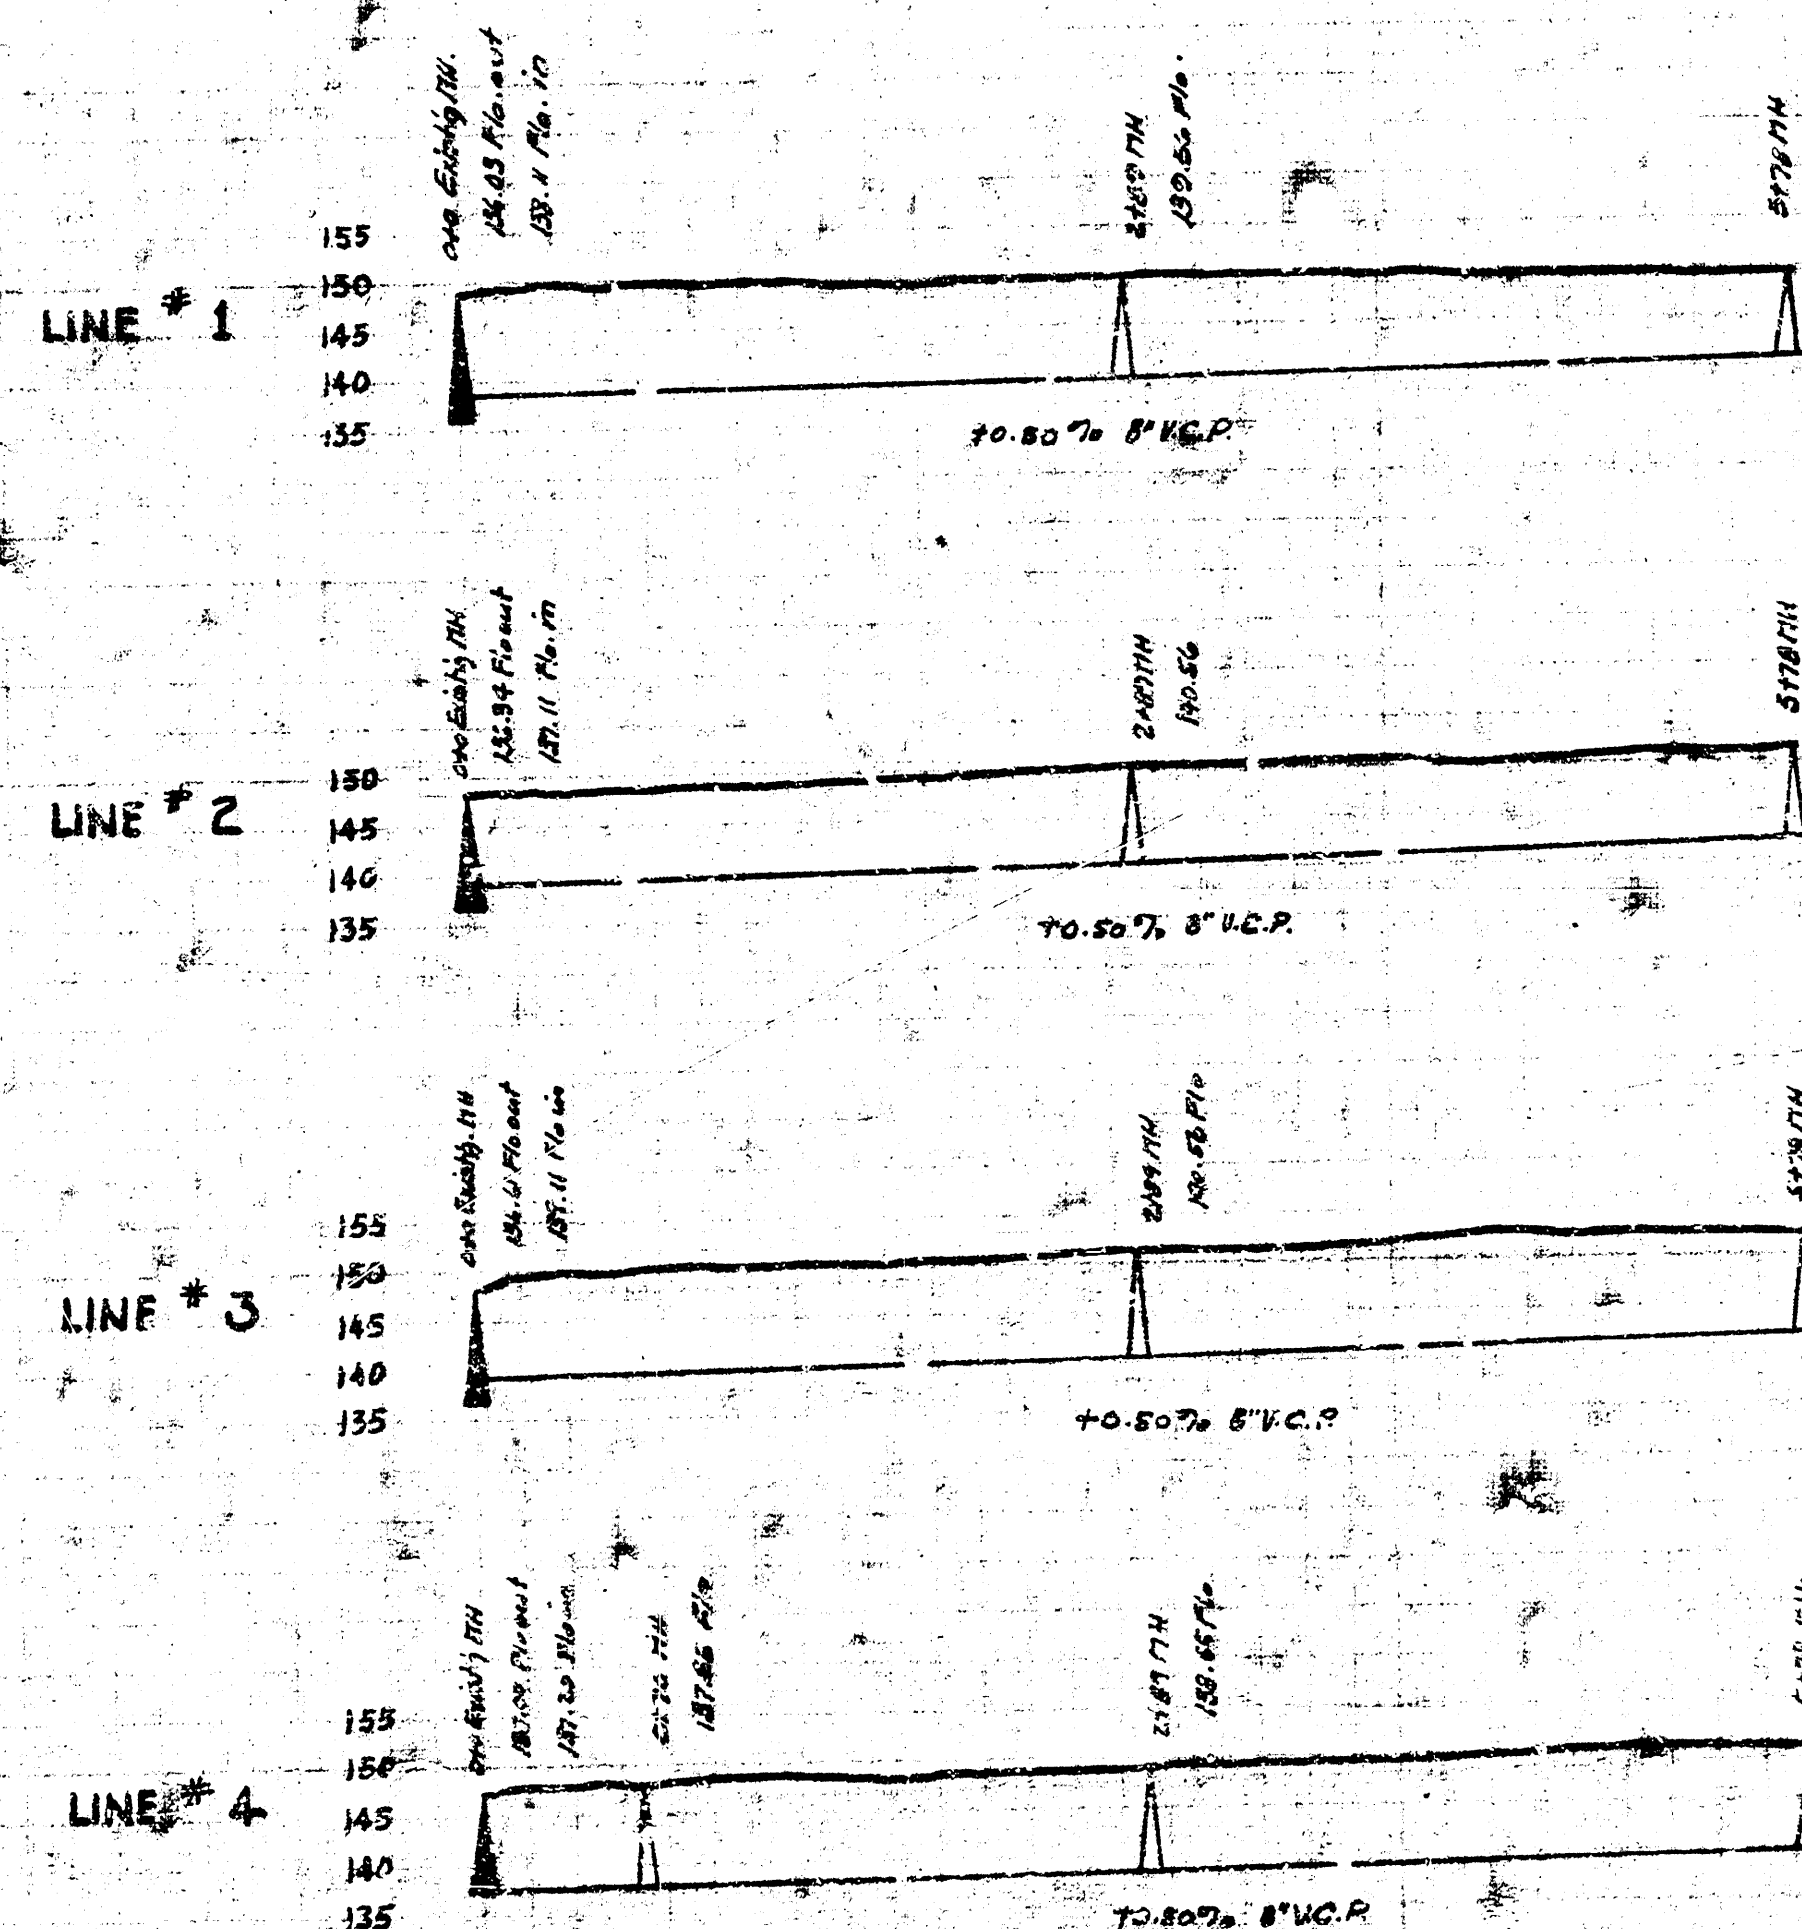

Lat. 16, Dist. A, S.S. # 20 - Lat. 16, D.C.S. SS # 12
City of Wichita, Kansas
L.R. White - City Engineer
Data 3-28-50 - Proj. No. C20-13