


B.M. 96.85' SW. Cor. Porch 2926 So Washington
 94.95' "G" in Globe So. end of walk E.S. Mosley - N.S. Wassell

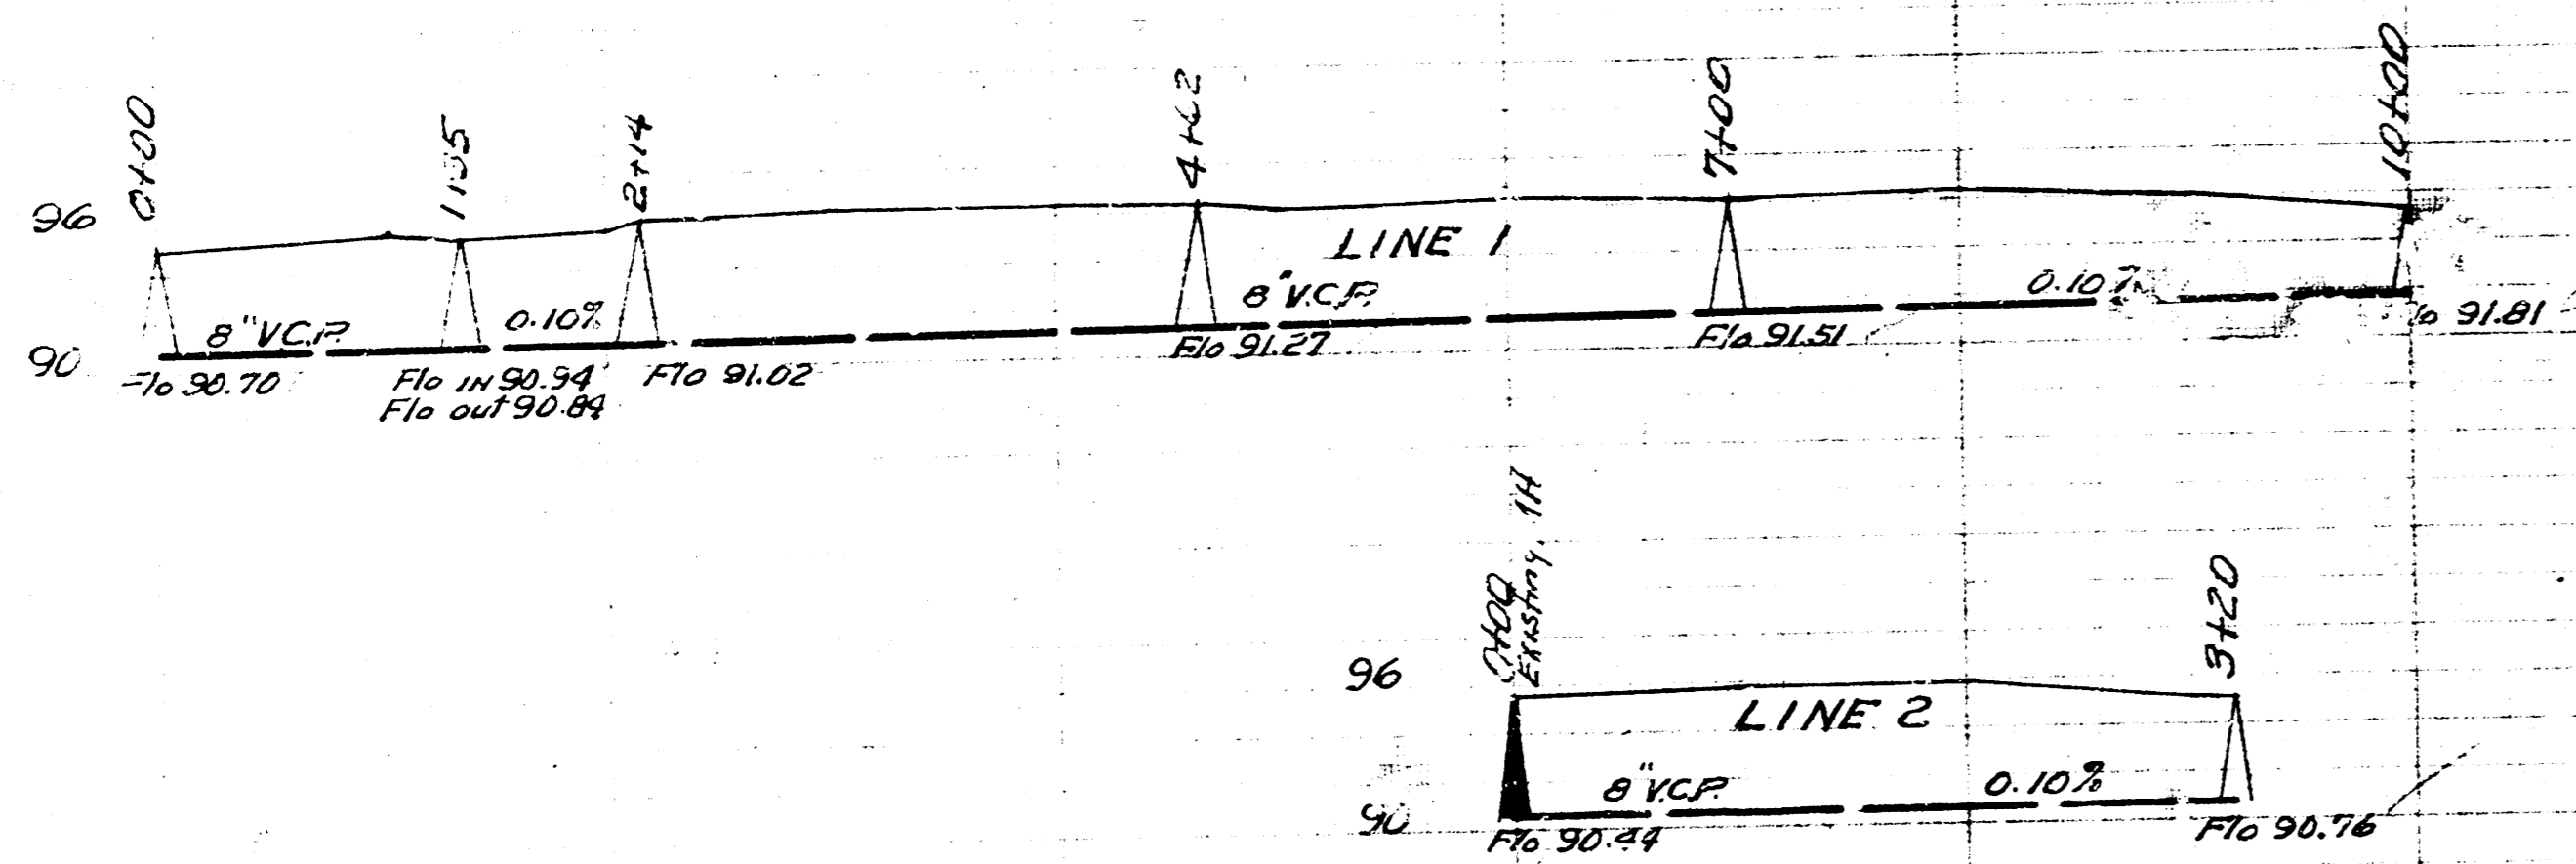

NOTE: - All proposed driveway crossings shall be sandfill.

LAT. 21 DIST. A S.S. 20
 CITY OF WICHITA KANSAS
 B.E. SMITH, CITY ENGINEER
 Proj. No. C-23-62

LAT. 5 DIST. T. S.S. 20
 CITY OF WICHITA KANSAS
 B.E. SMITH, CITY ENGINEER
 Proj. No. C-23-31

Date 11-1-53
 Drawn by McClain
 Checked by J. - 64
 Sheet No.