
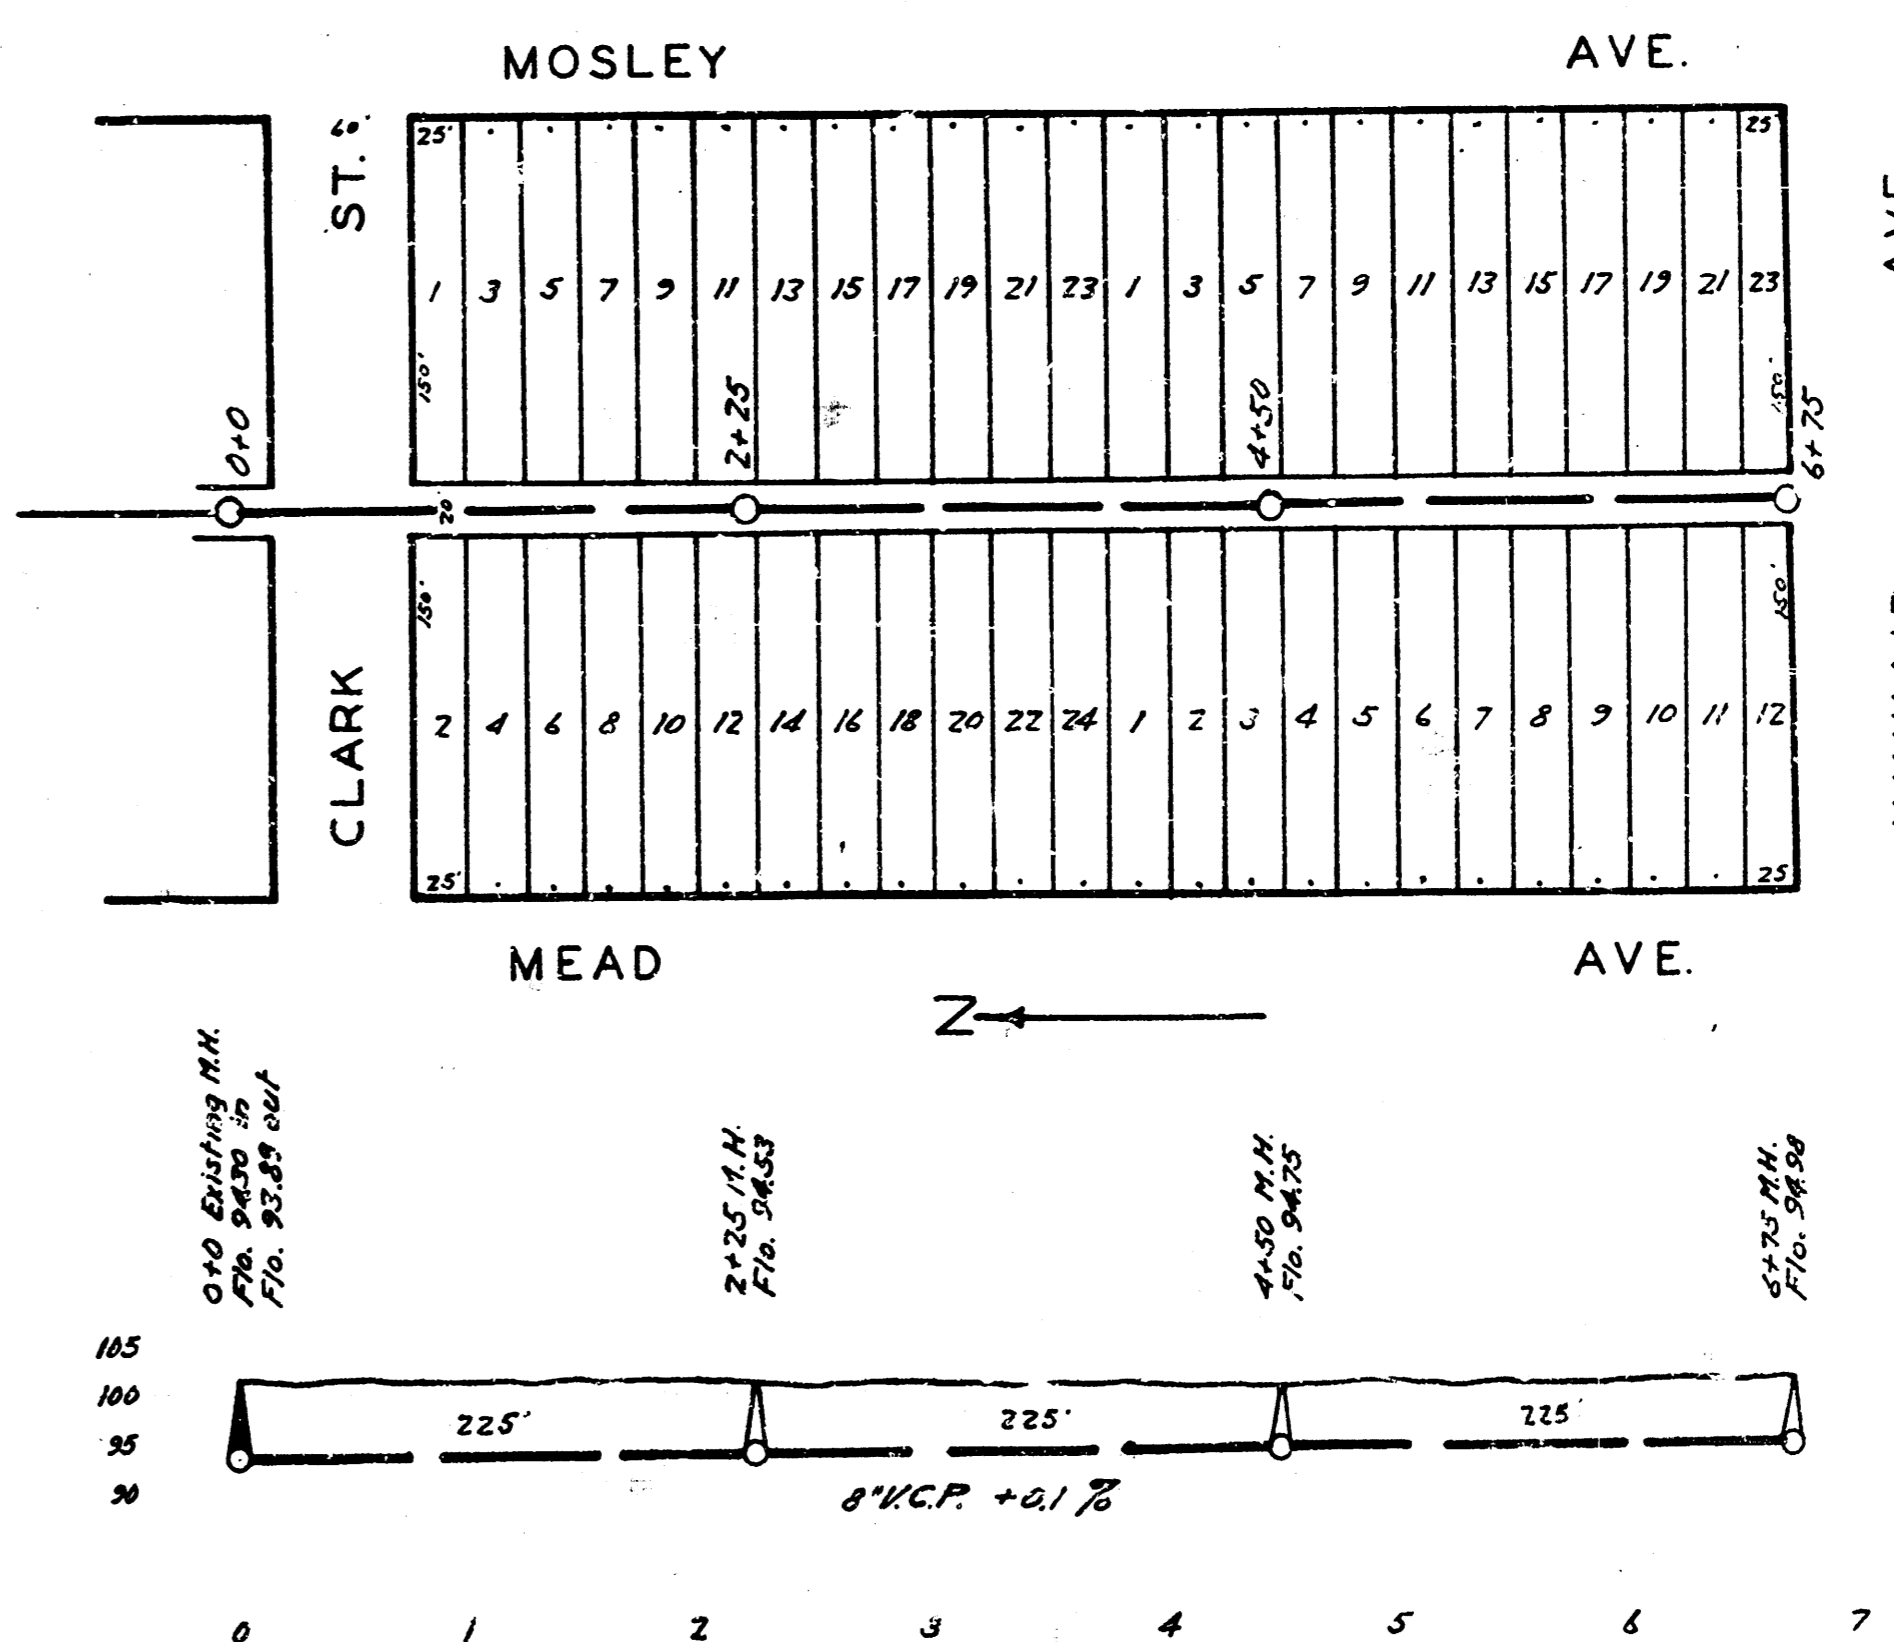


B.M. Elev. 170.28 W. curb on Pinecrest @ S.L. English.
170.92 N.S. M.H. rim at sta. 0+0.

LAT. 2, DRY CREEK SUBMAIN, S.S. #12 WICHITA, KANSAS

ENGINEERING DEPARTMENT
CITY OF WICHITA, KANSAS
P.L. BROCKWAY - CITY ENGINEER
B.E. SMITH ENGINEER OF DESIGN
MAY 1941 SCALE 1"=30'

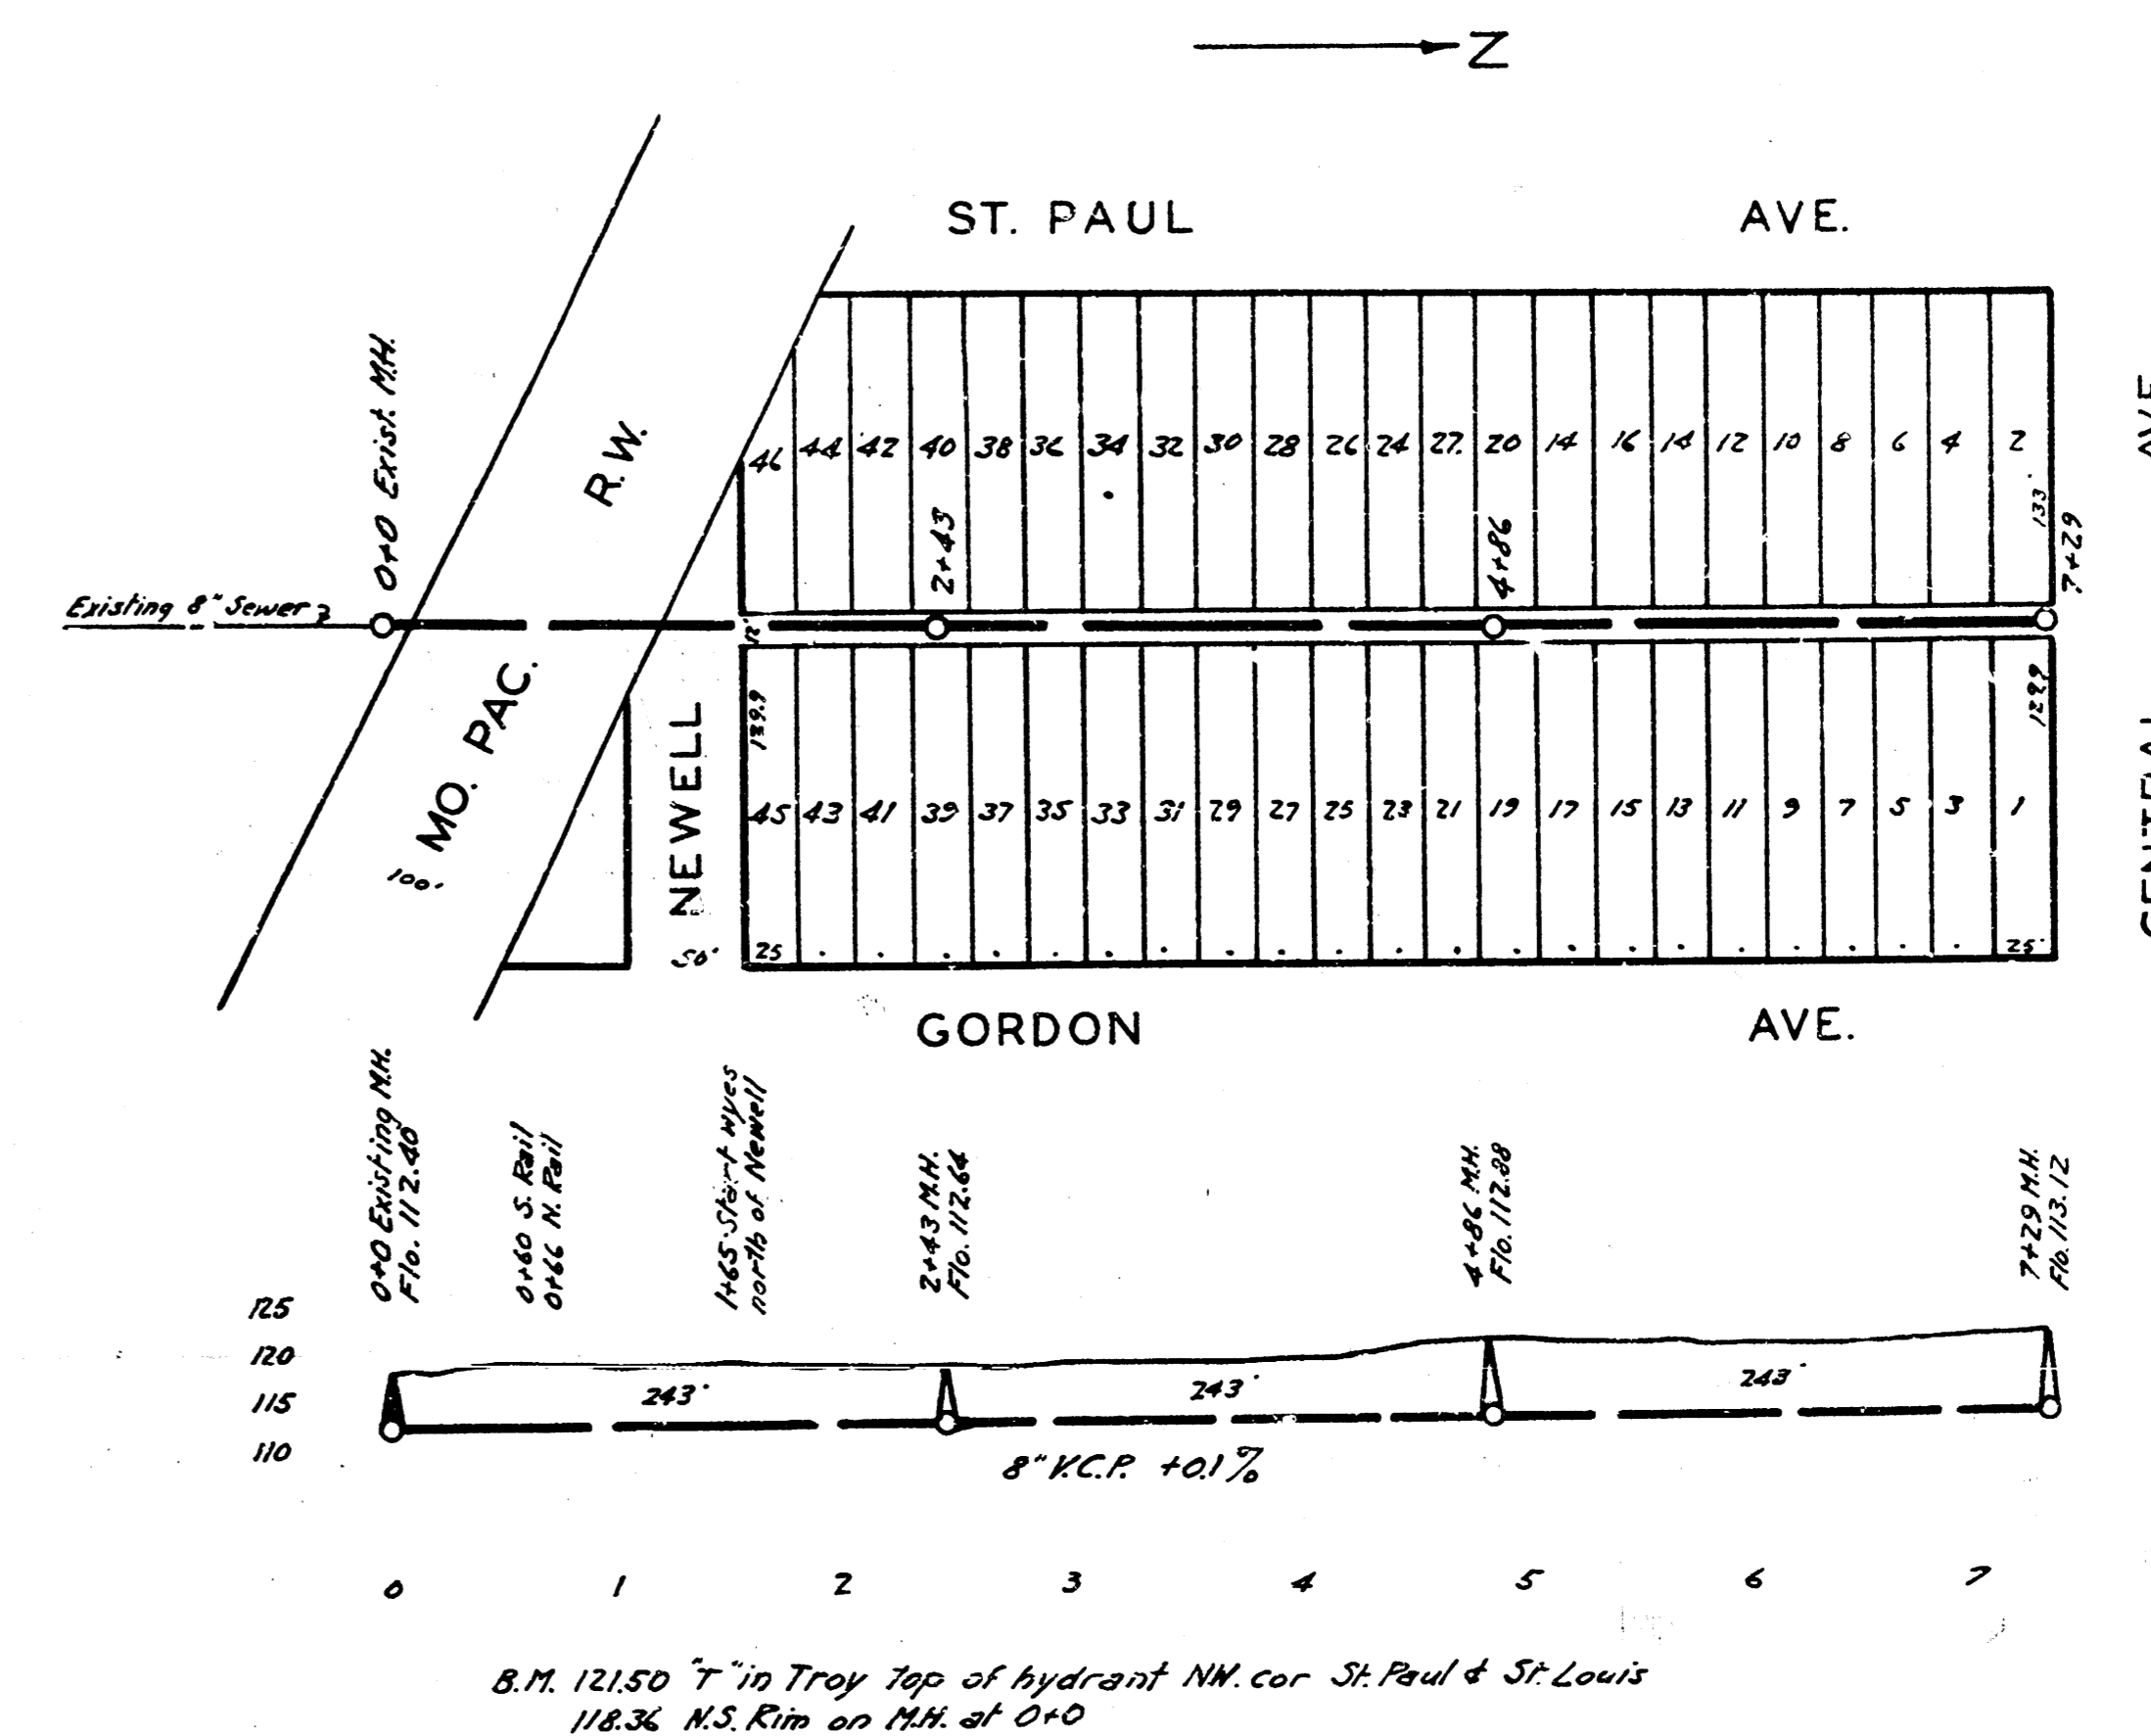

LAT. 19, DIST. A. S.S. #12
WICHITA, KANSAS

LAT. K, DIST. B. S.S. #20
WICHITA, KANSAS

B.M. Elev. 100.42 N.E. cor. Washington & Levy Streets